


11

13

15

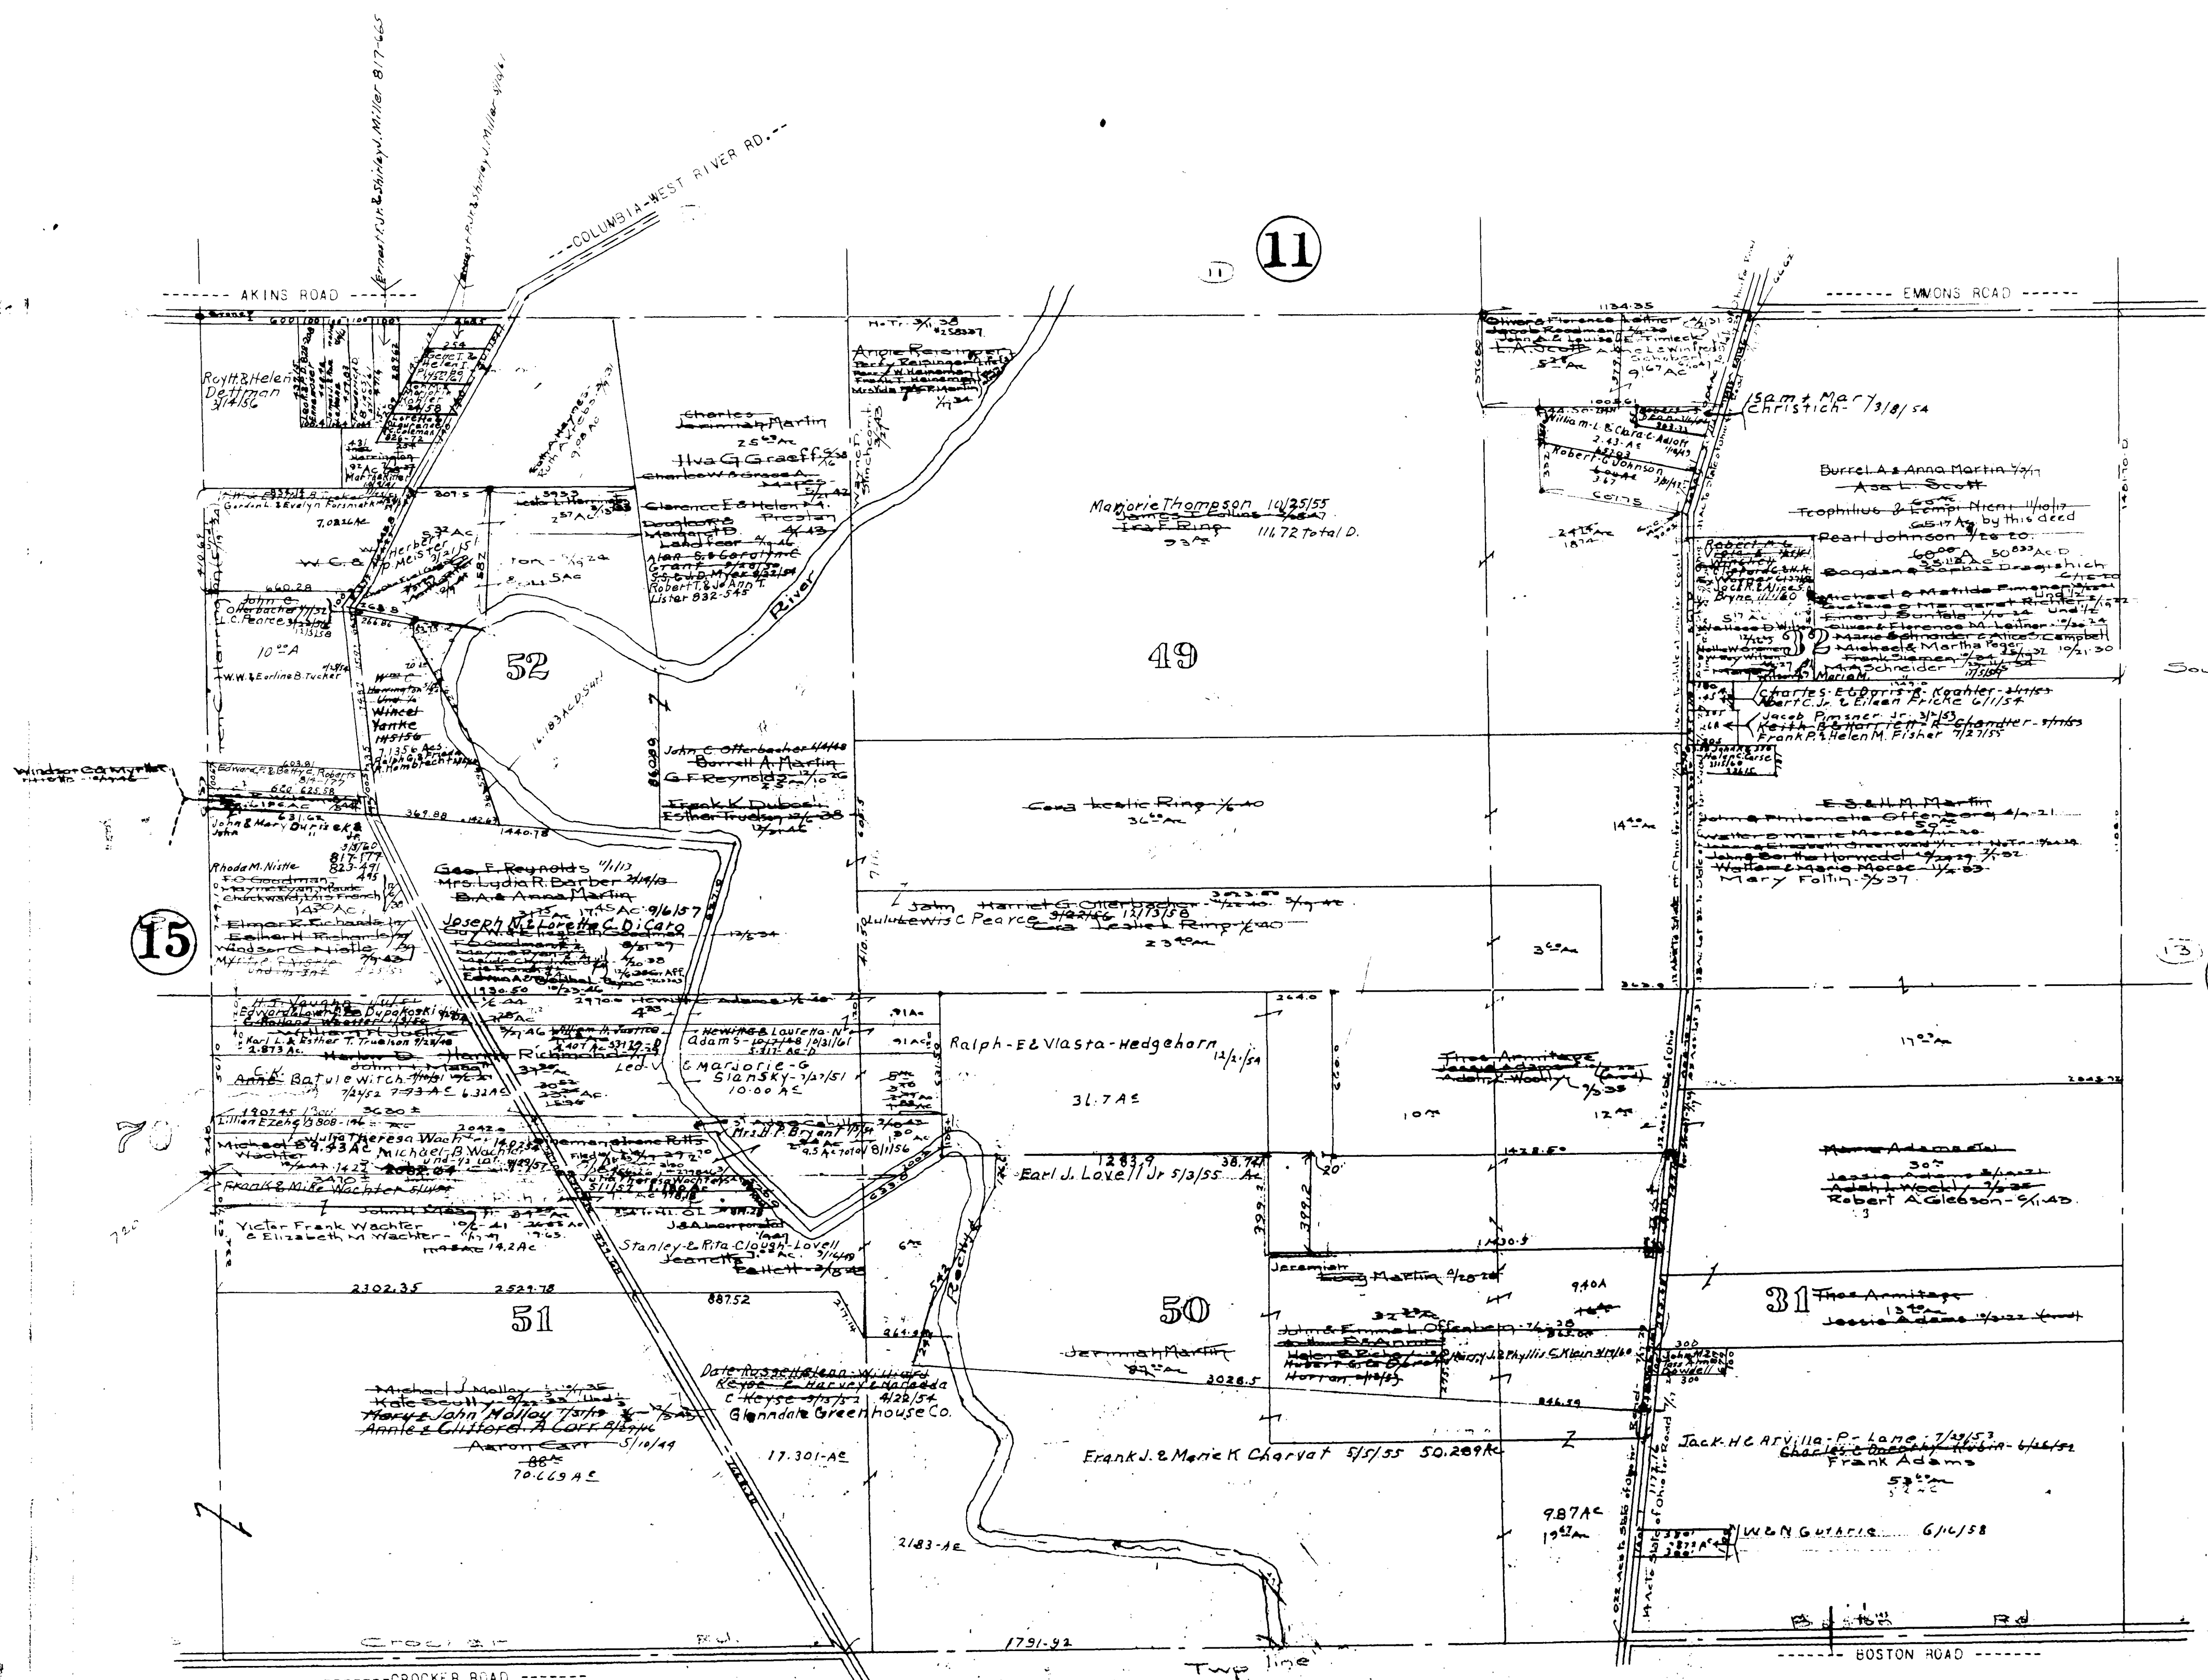


Columbia Twp.  
South Middle Part Scale 1"=400'

MEDINA COUNTY  
LIVERPOOL TWP.

ROUTE 252  
MALLET CREEK BAY VILLAGE RD.

COPYRIGHT 1962  
U.S. CODE, TITLE 17  
LORAIN COUNTY, OHIO  
Reproduced by,  
Allied Microfilm Corp.  
Akron, Ohio

COLUMBIA TOWNSHIP

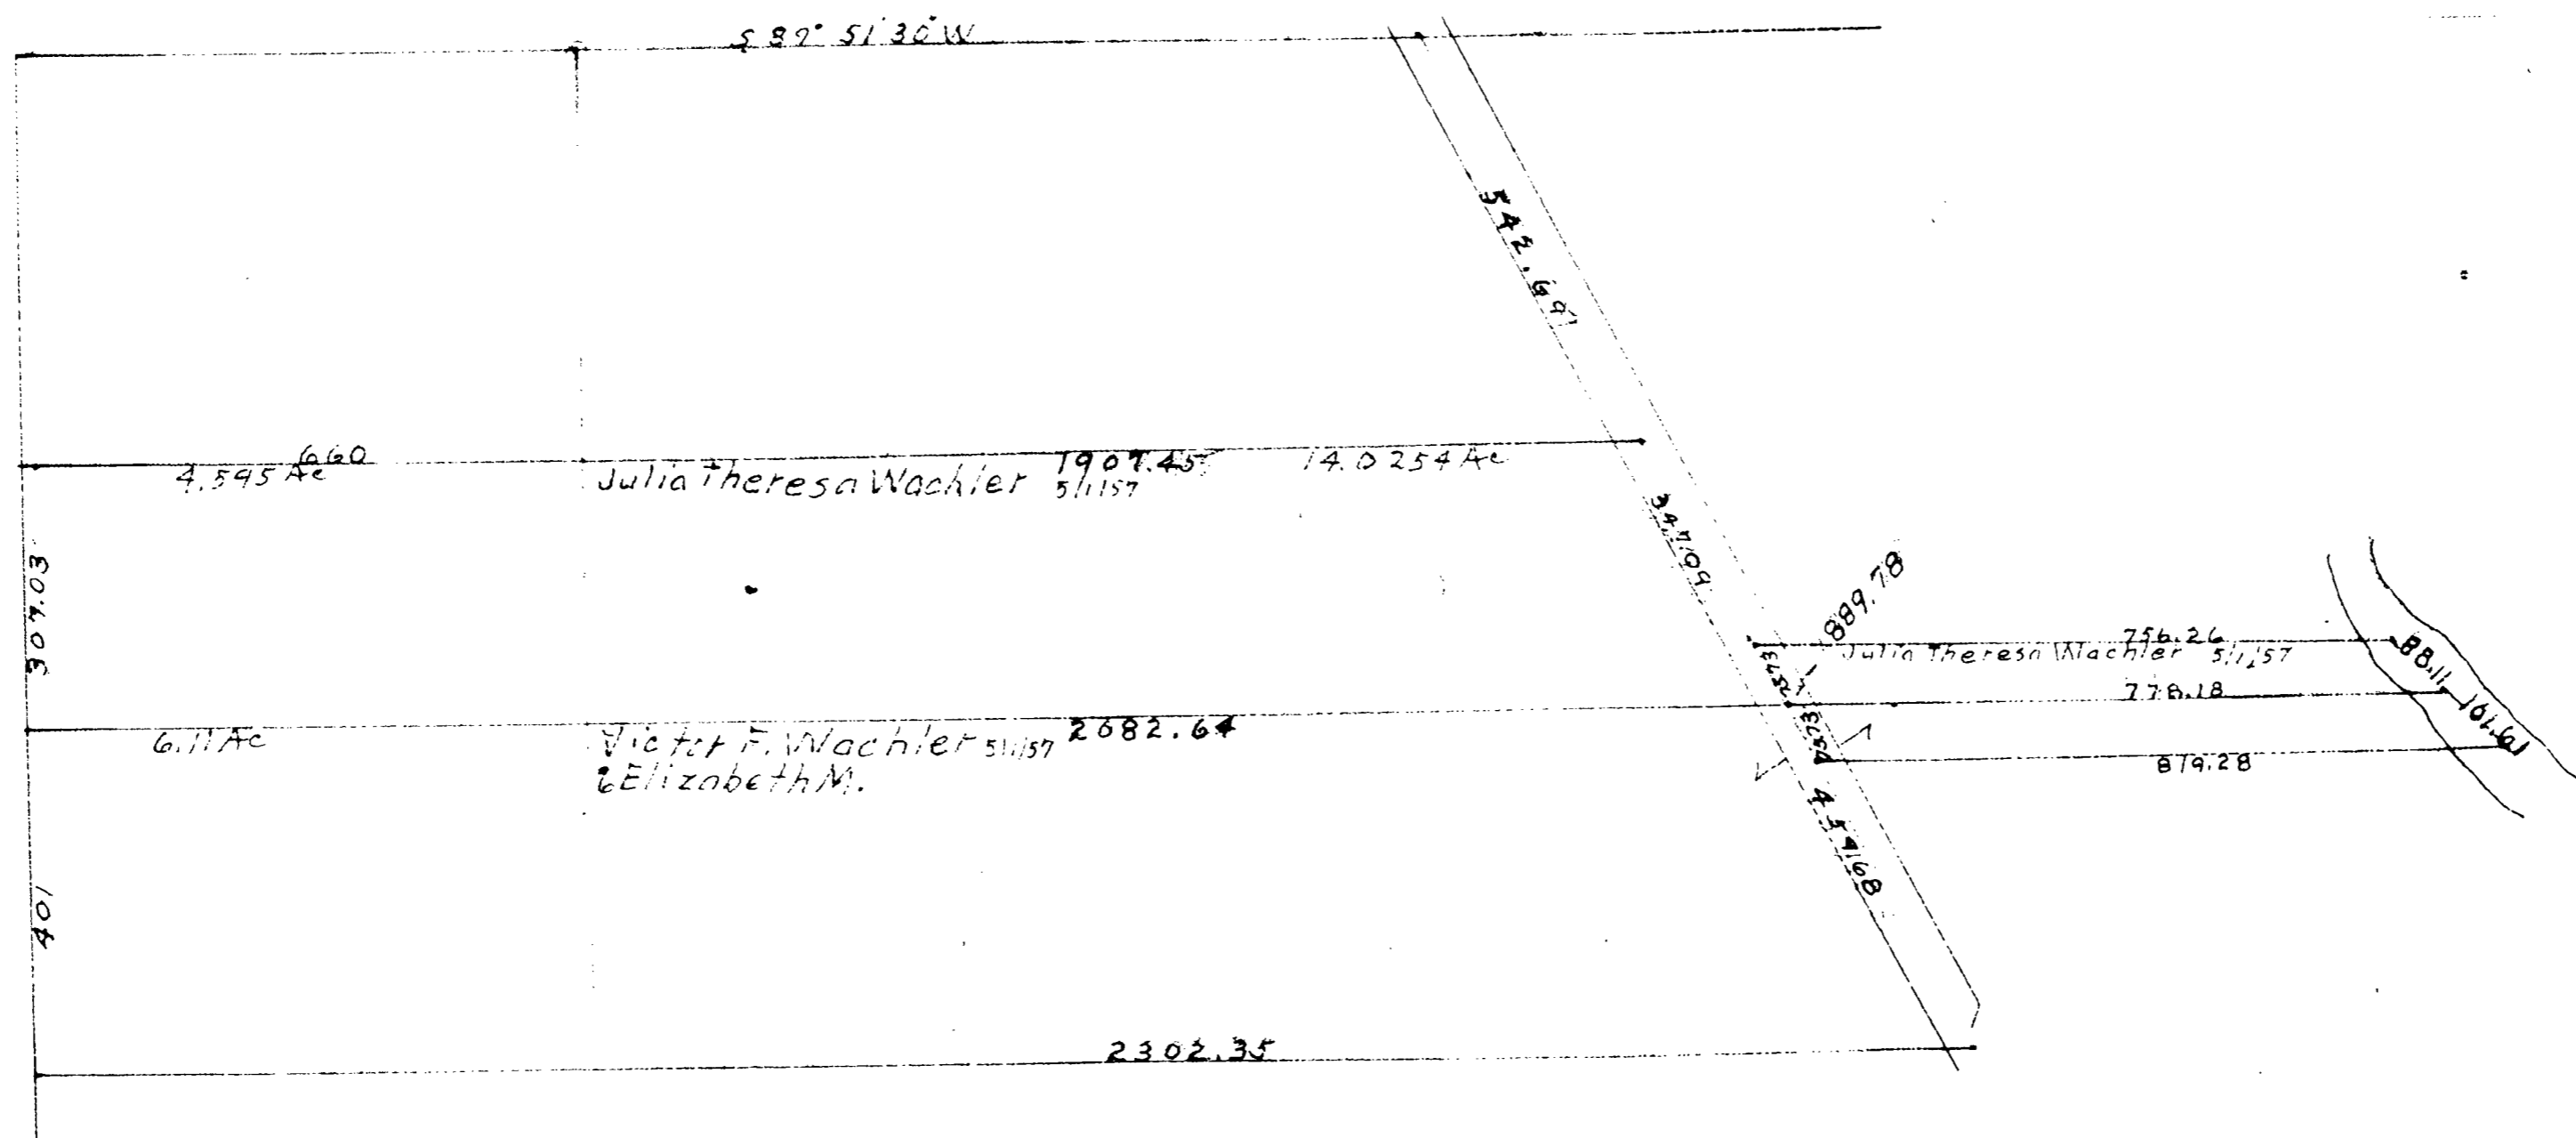

70

51

5 2 1 5 7 3 0 1 5

COLUMBIA TOWNSHIP

COPYRIGHT 1962  
 U.S. CODE, TITLE 17  
 LORAIN COUNTY, OHIO  
 Reproduced by,  
 Allied Microfilm Corp.  
 Akron, Ohio