


EATON Twp
West Side Scale 1"=400'

EATON MAP OF TOWNSHIP

5



DETAIL Scale 1"=200'

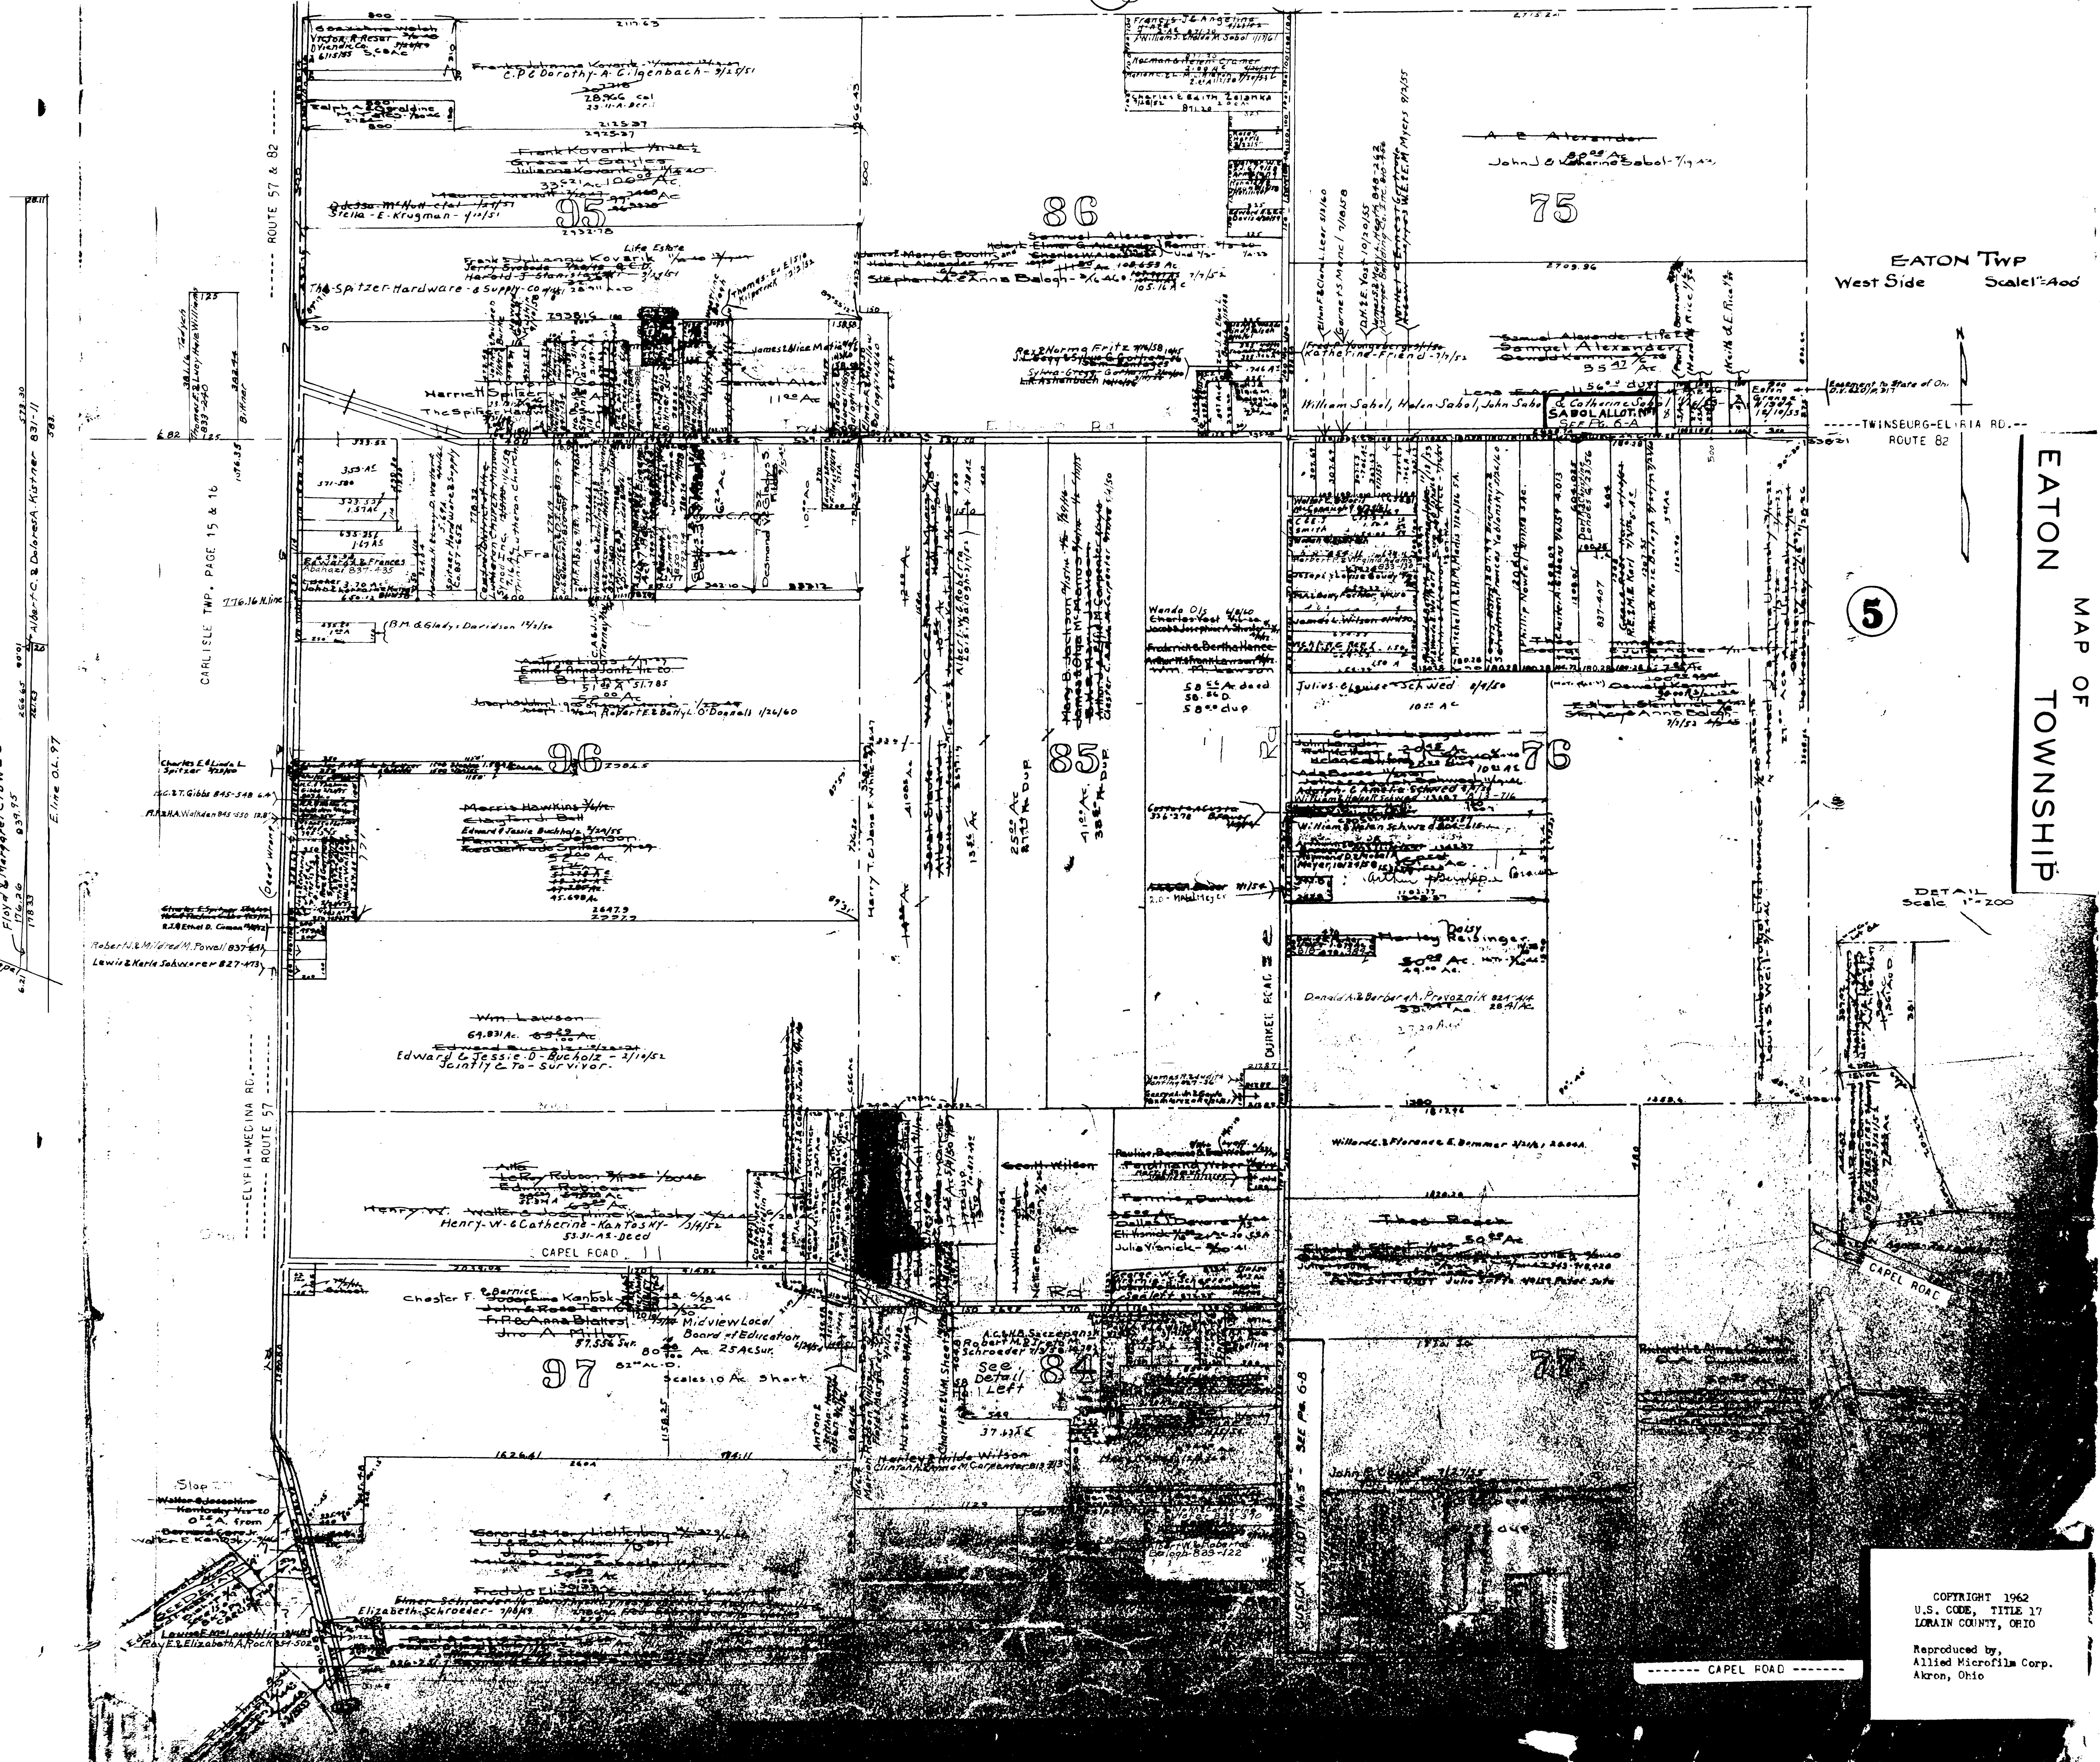

Copyright 1962
U.S. Code, Title 17
Lorain County, Ohio
Reproduced by,
Allied Microfilm Corp.
Akron, Ohio



----- CAPEL ROAD -----

OPPOSITE PAGE 6

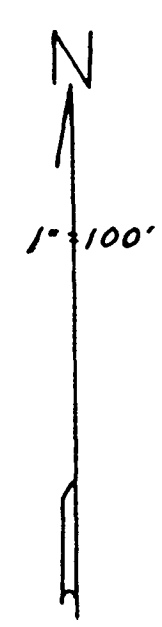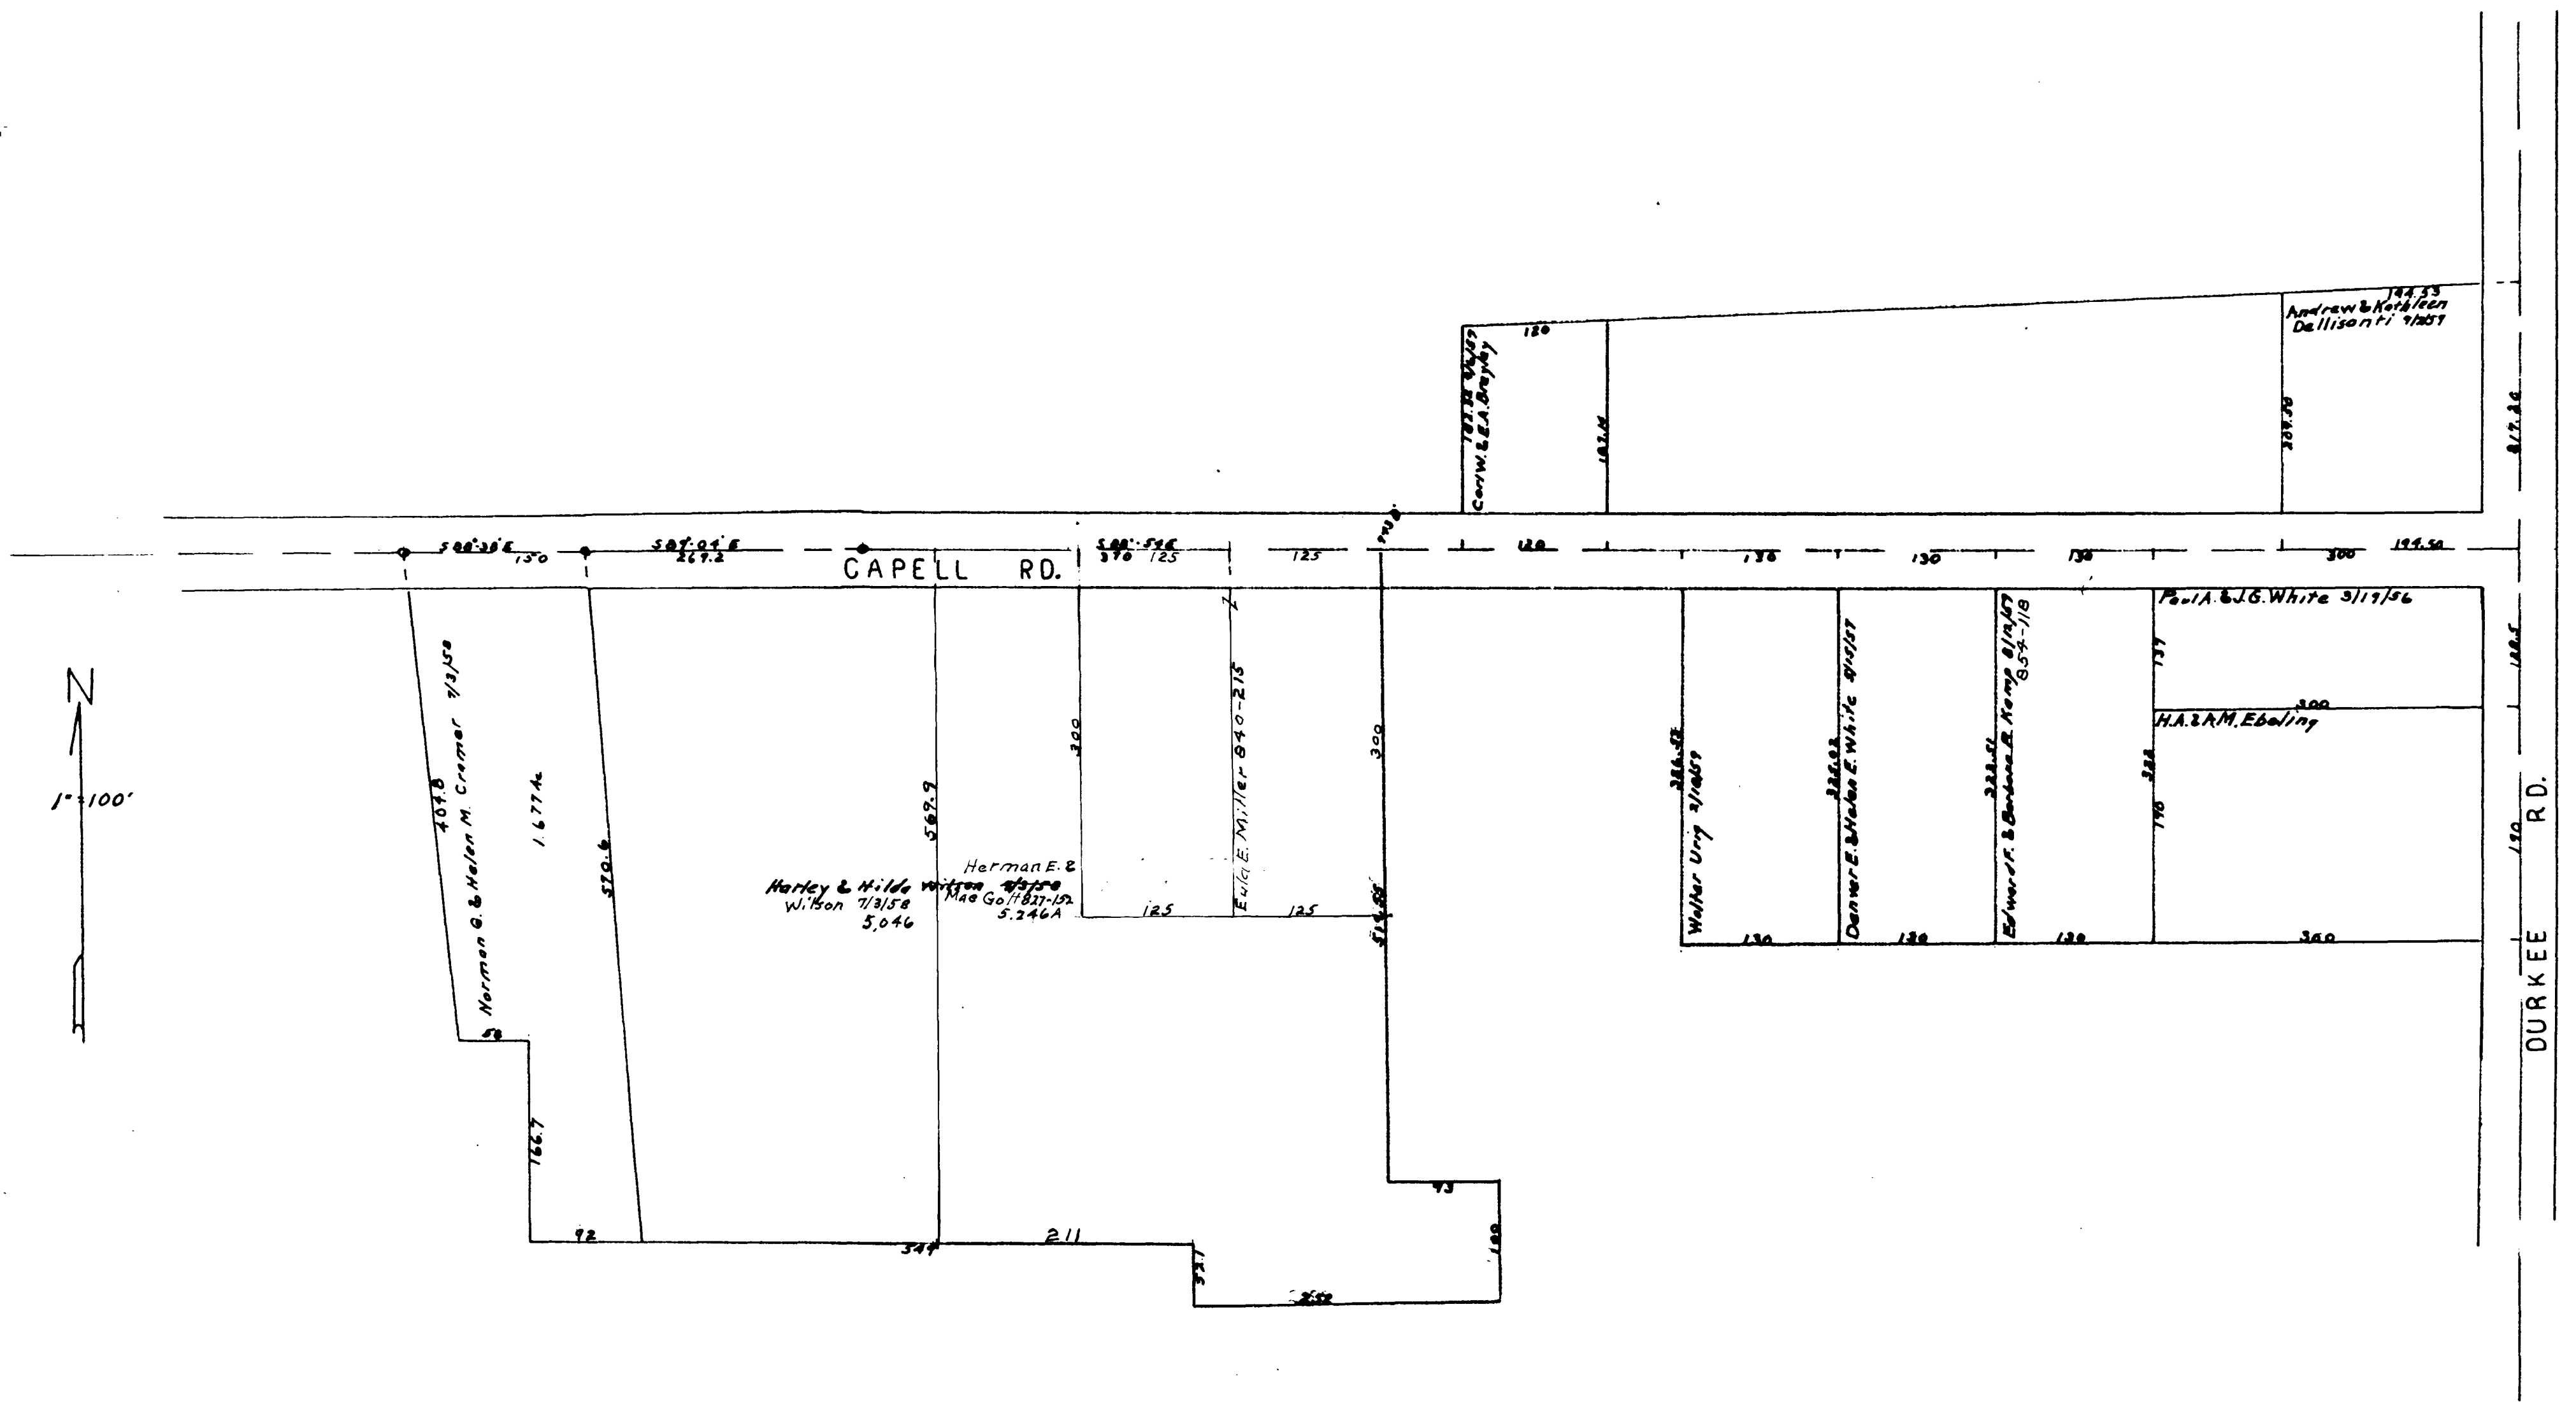

MAP OF
EATON TOWNSHIP


COPYRIGHT 1962
U.S. GCM, TITLE 17
LORAIN COUNTY, OHIO
Reproduced by
Allied Microfilm Corp.
Akron, Ohio

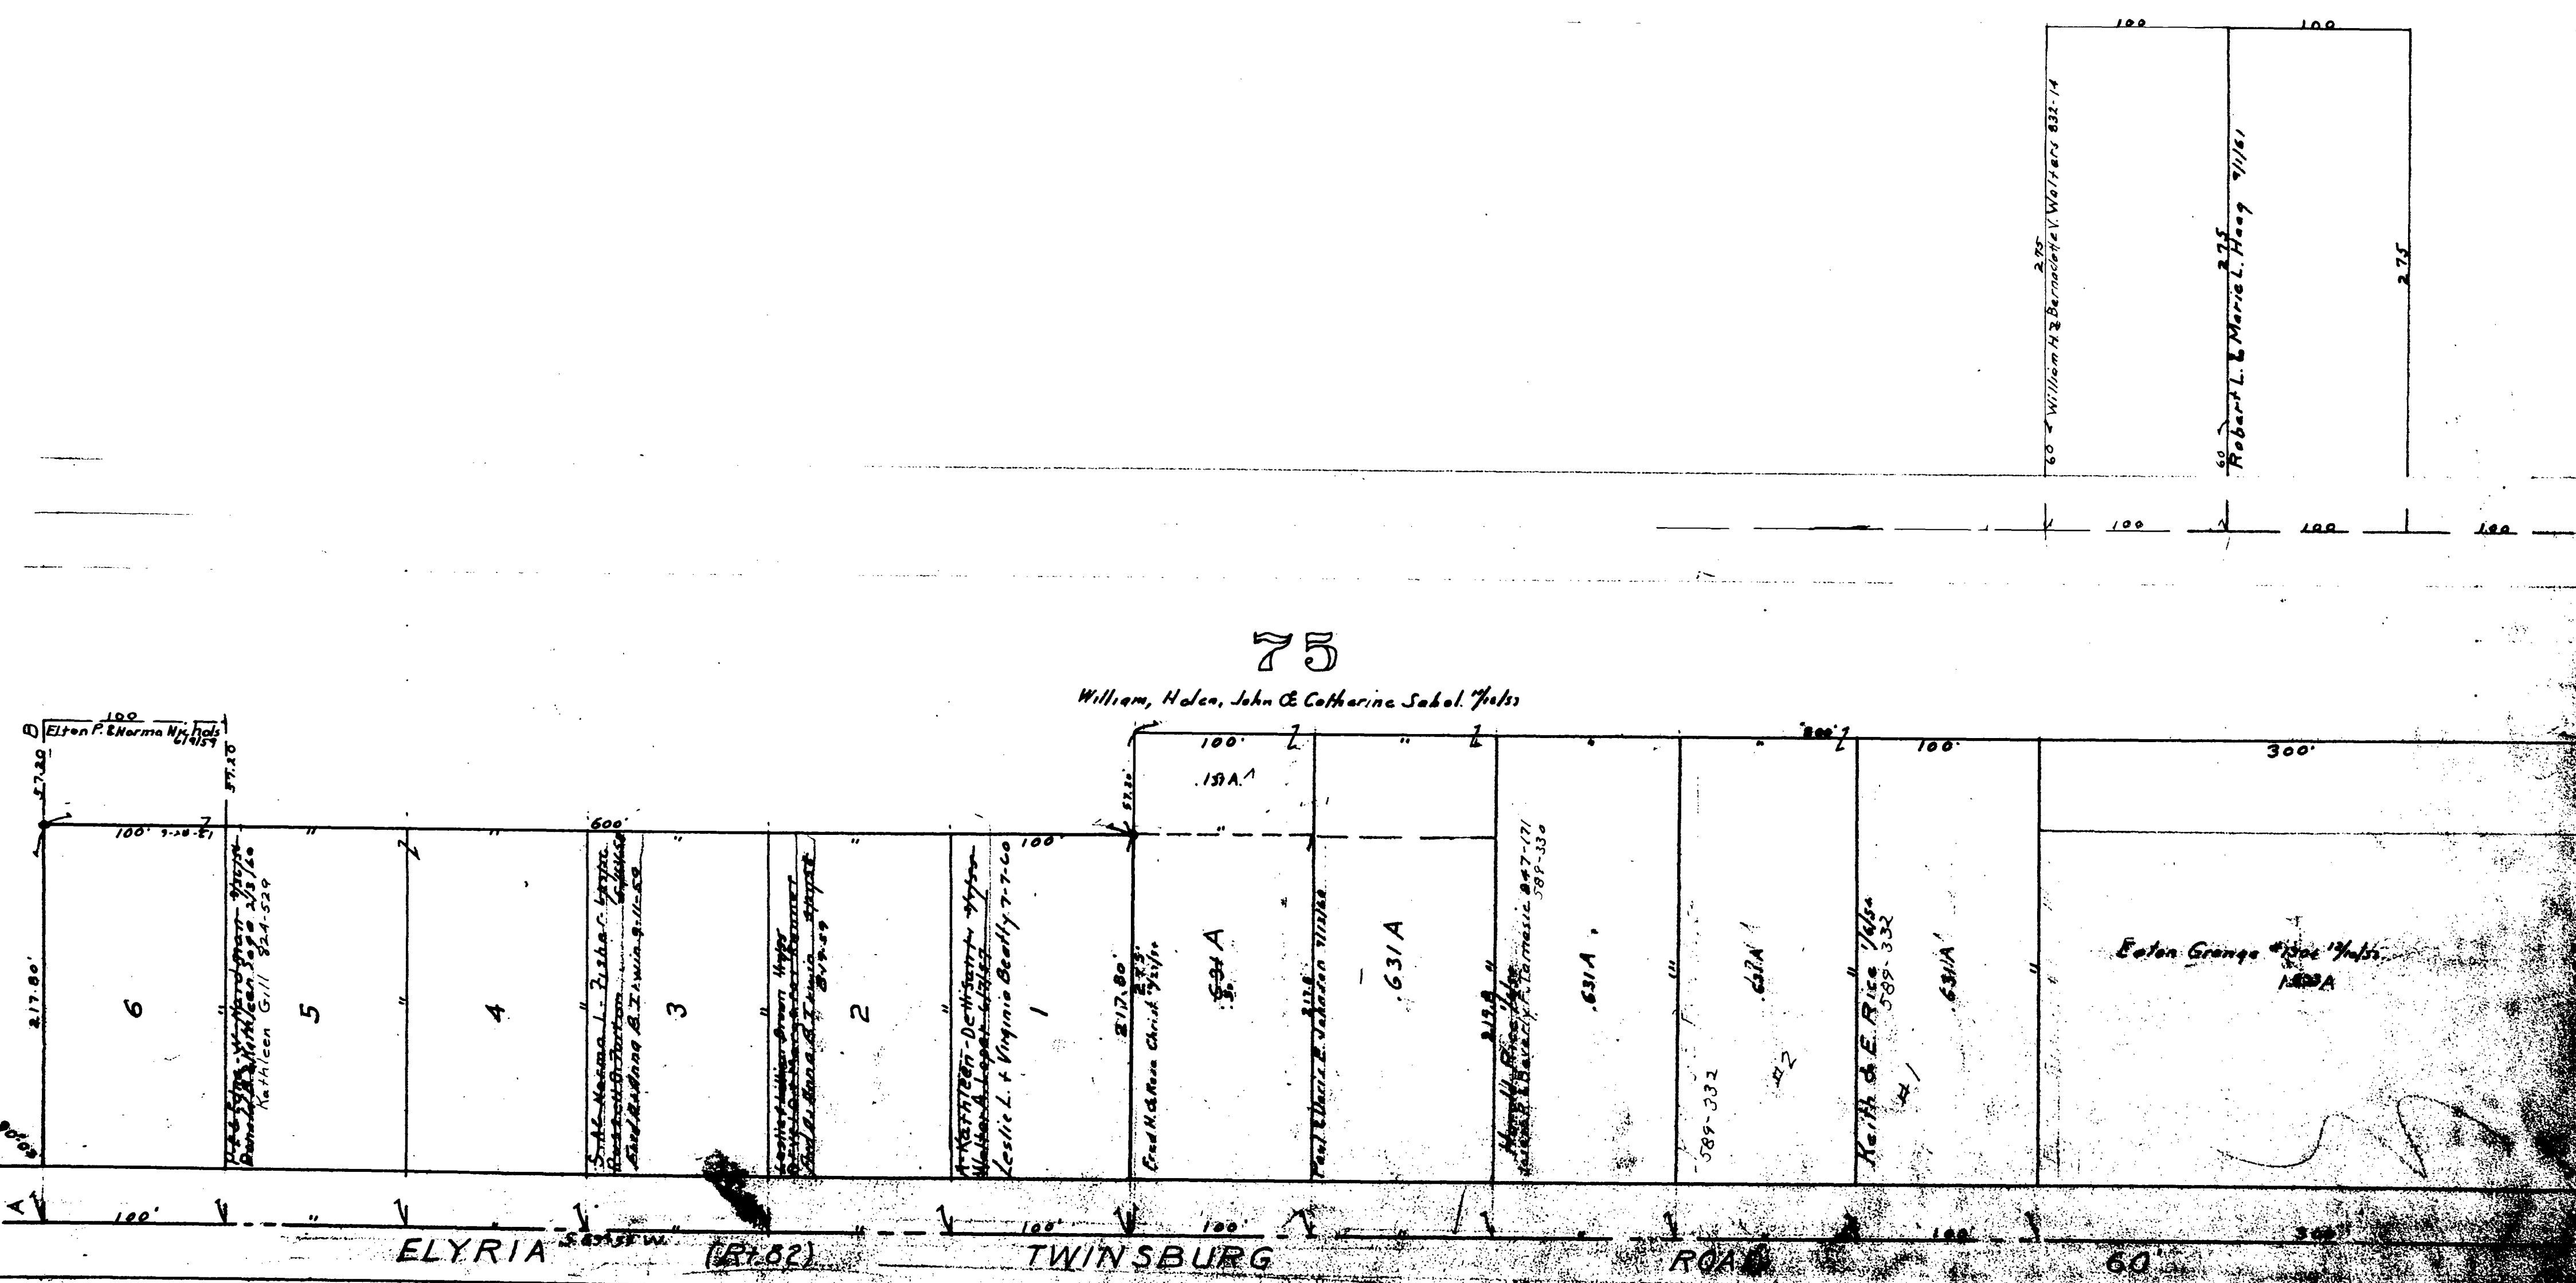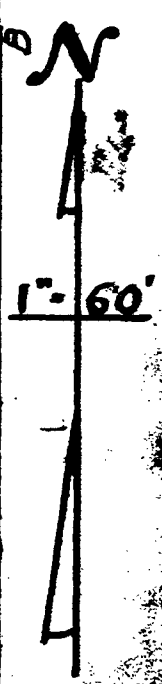

SABOL ALLOTMENT NO. 1
 EATON TOWNSHIP
 Lots in Block: Wm. Sabol et al.
 PLAT VOL. 17, P. 17A

MAP OF
EATON TOWNSHIP

COPYRIGHT 1968
 U.S. GCM, TITLE 17
 LOHAIN COUNTY, OHIO
 Reproduced by,
 Allied Microfilm Corp.
 Akron, Ohio

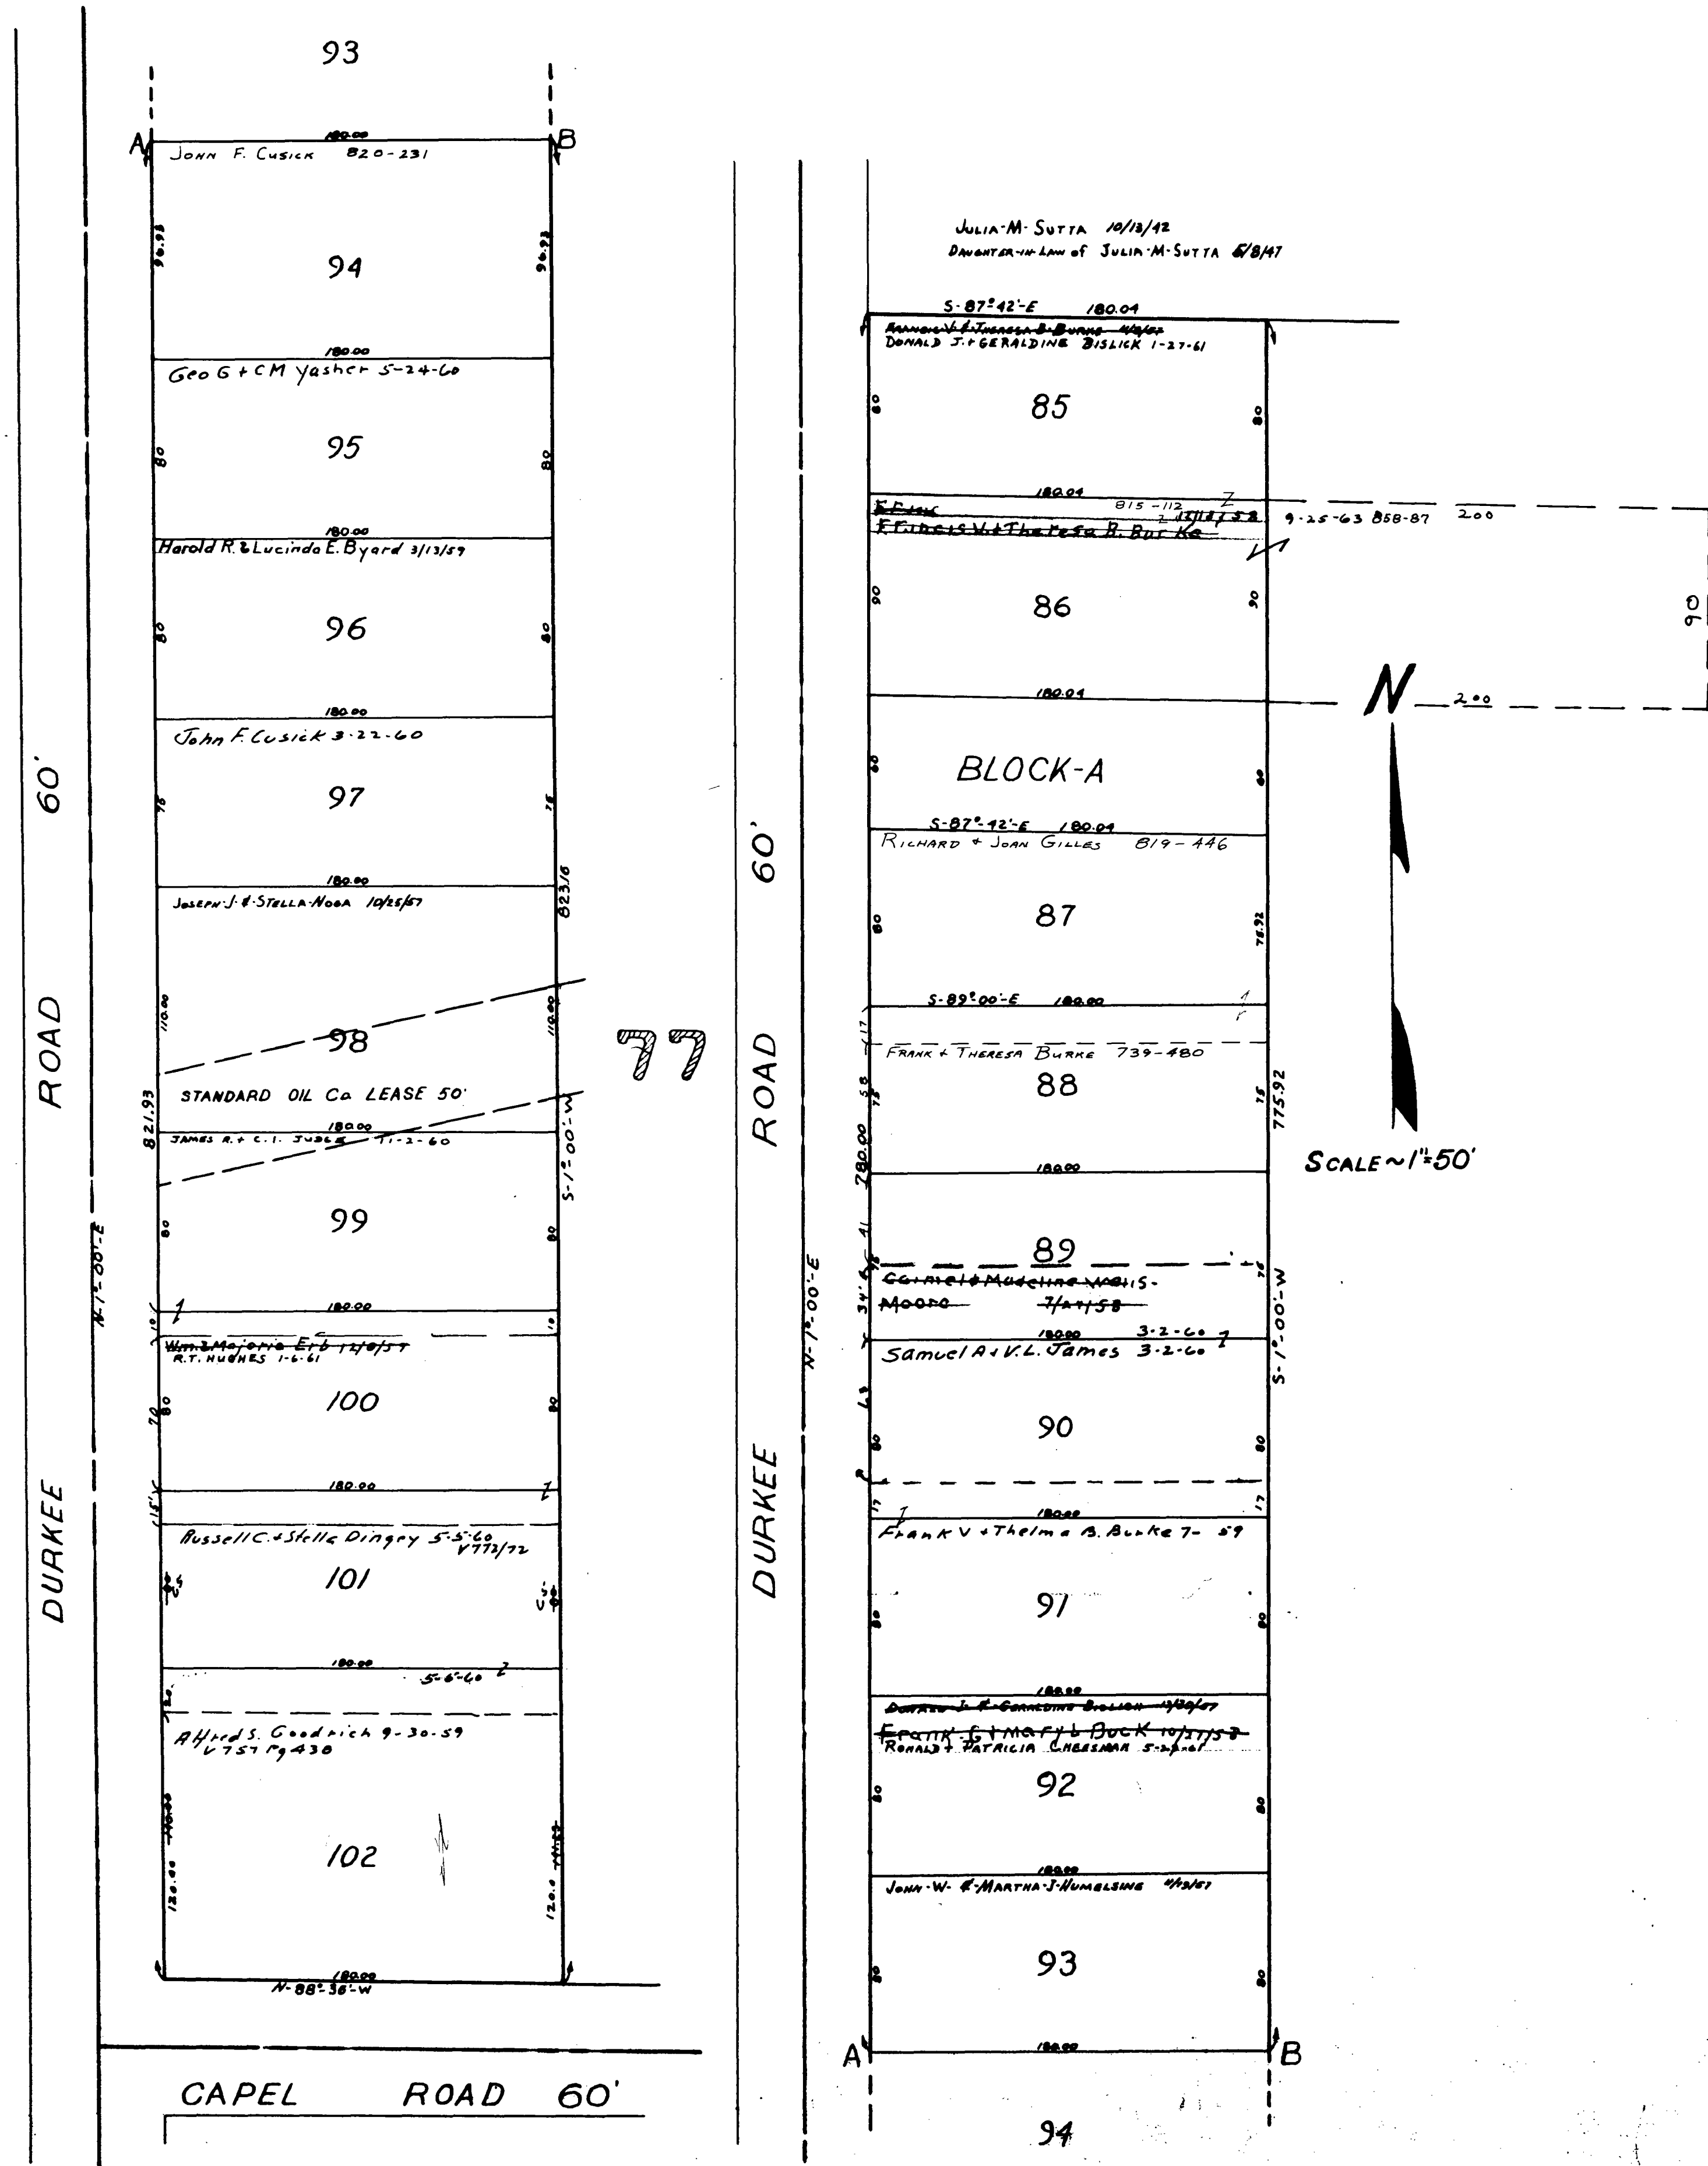

CUSICK ALLOTMENT No. 5
LOT 77, EATON TOWNSHIP
 VOL. 19, PAGE 36
 LOTS IN BLANK OWNED BY JOHN F. CUSICK

MAP OF
EATON TOWNSHIP

COPYRIGHT 1962
 U.S. GCM, TITLE 17
 LEBAIN COUNTY, OHIO
 Reproduced by,
 Allied Microfilm Corp.
 Akron, Ohio