

6



9

EATON TOWNSHIP
MAP OF


COPYRIGHT 1962
U.S. CODE, TITLE 17
LORAIN COUNTY, OHIO
Reproduced by
Allied Microfilm Corp.
Ann Arbor, Ohio

42

ZOVAK ROAD

ZOVAK ROAD

12-A

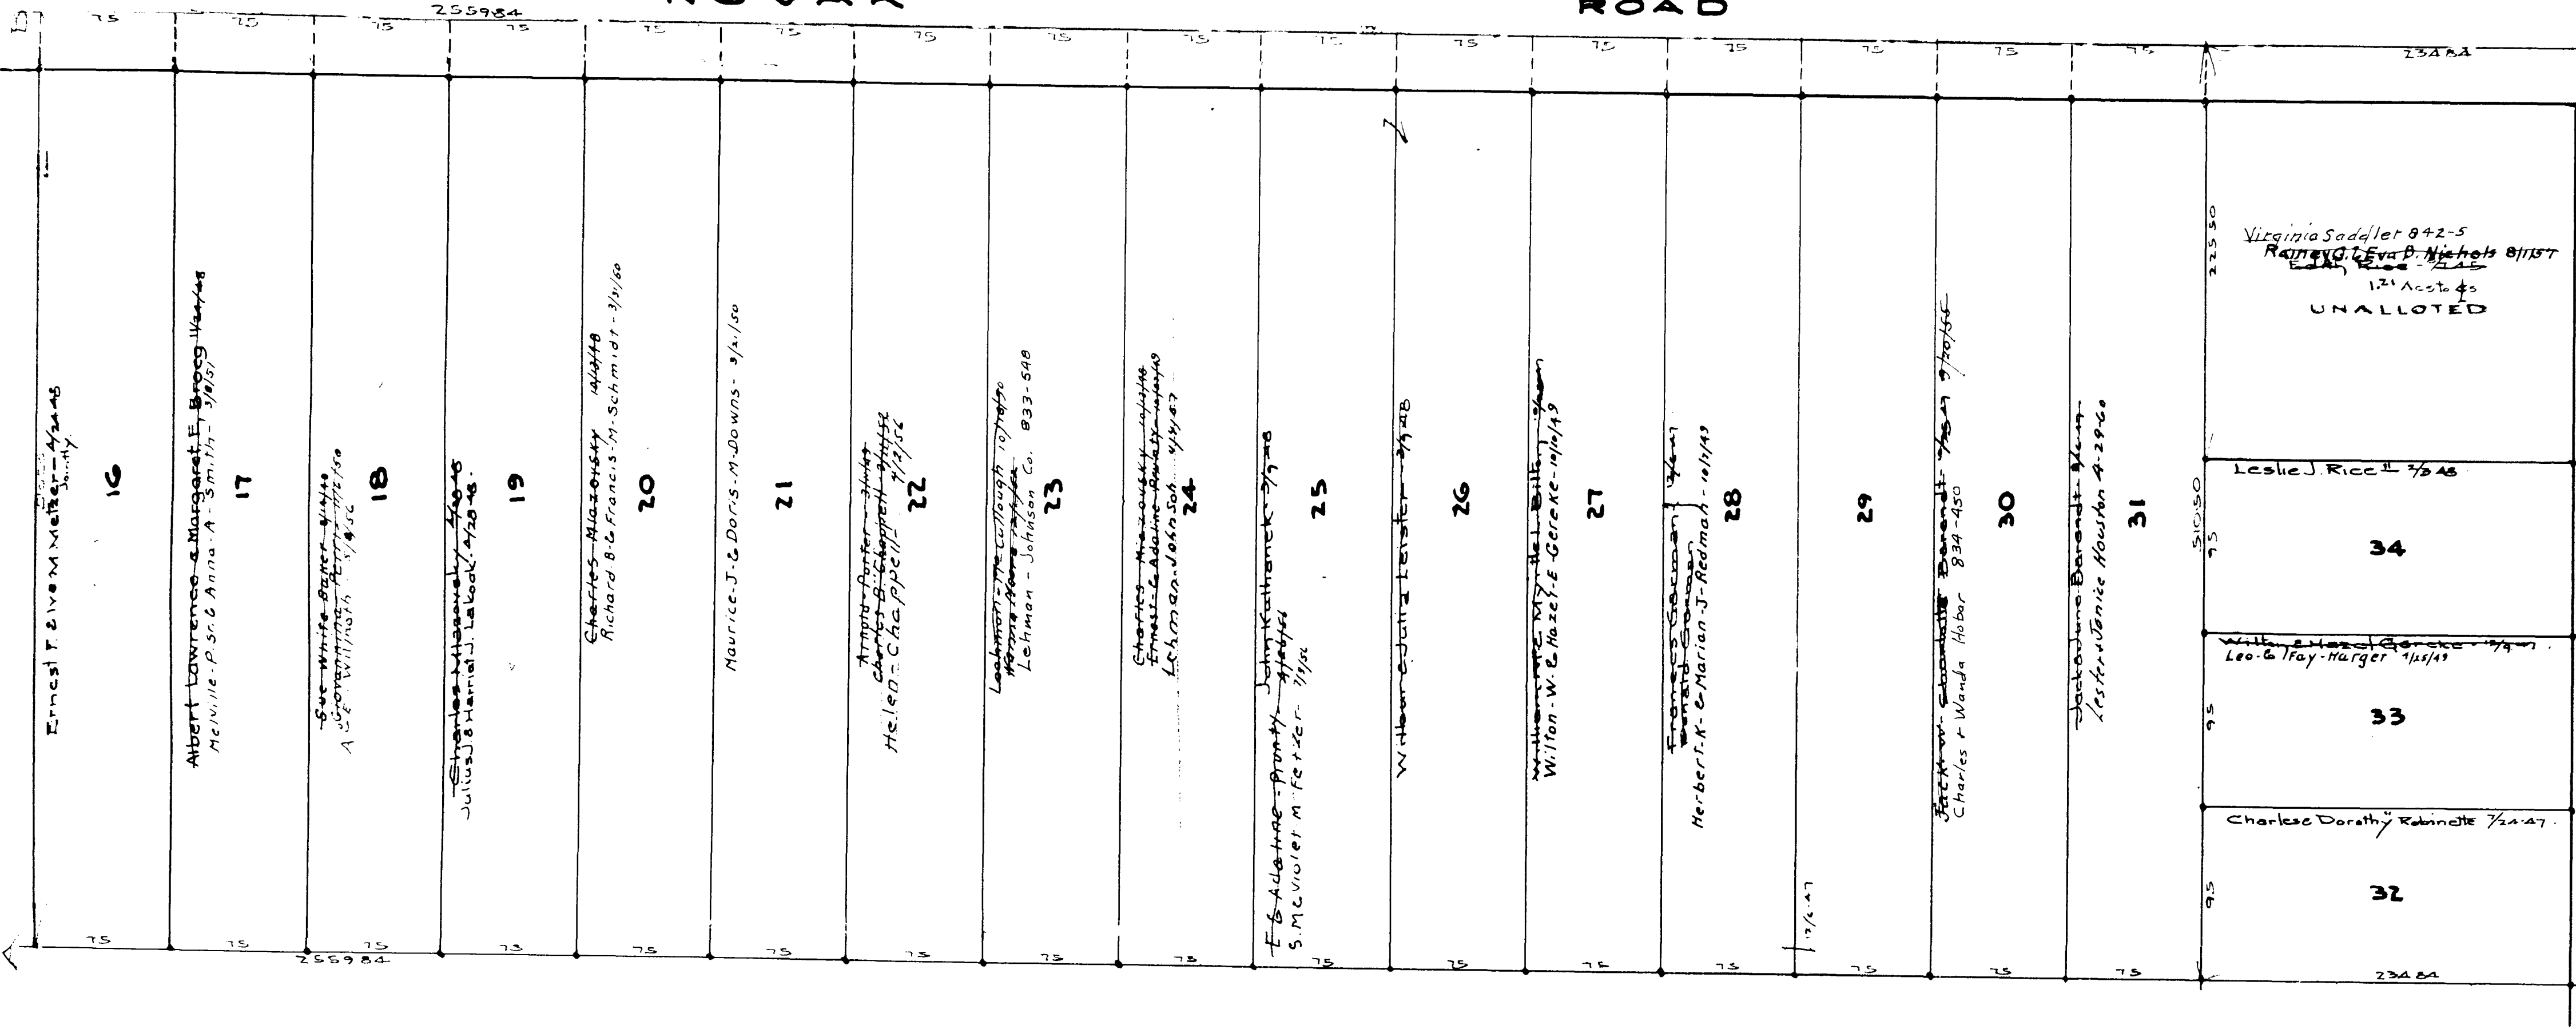


The Northview Allot Vol 14 Pg 18
Lots in blank: Edith Rice

ZOVAK ROAD

ZOVAK ROAD

60


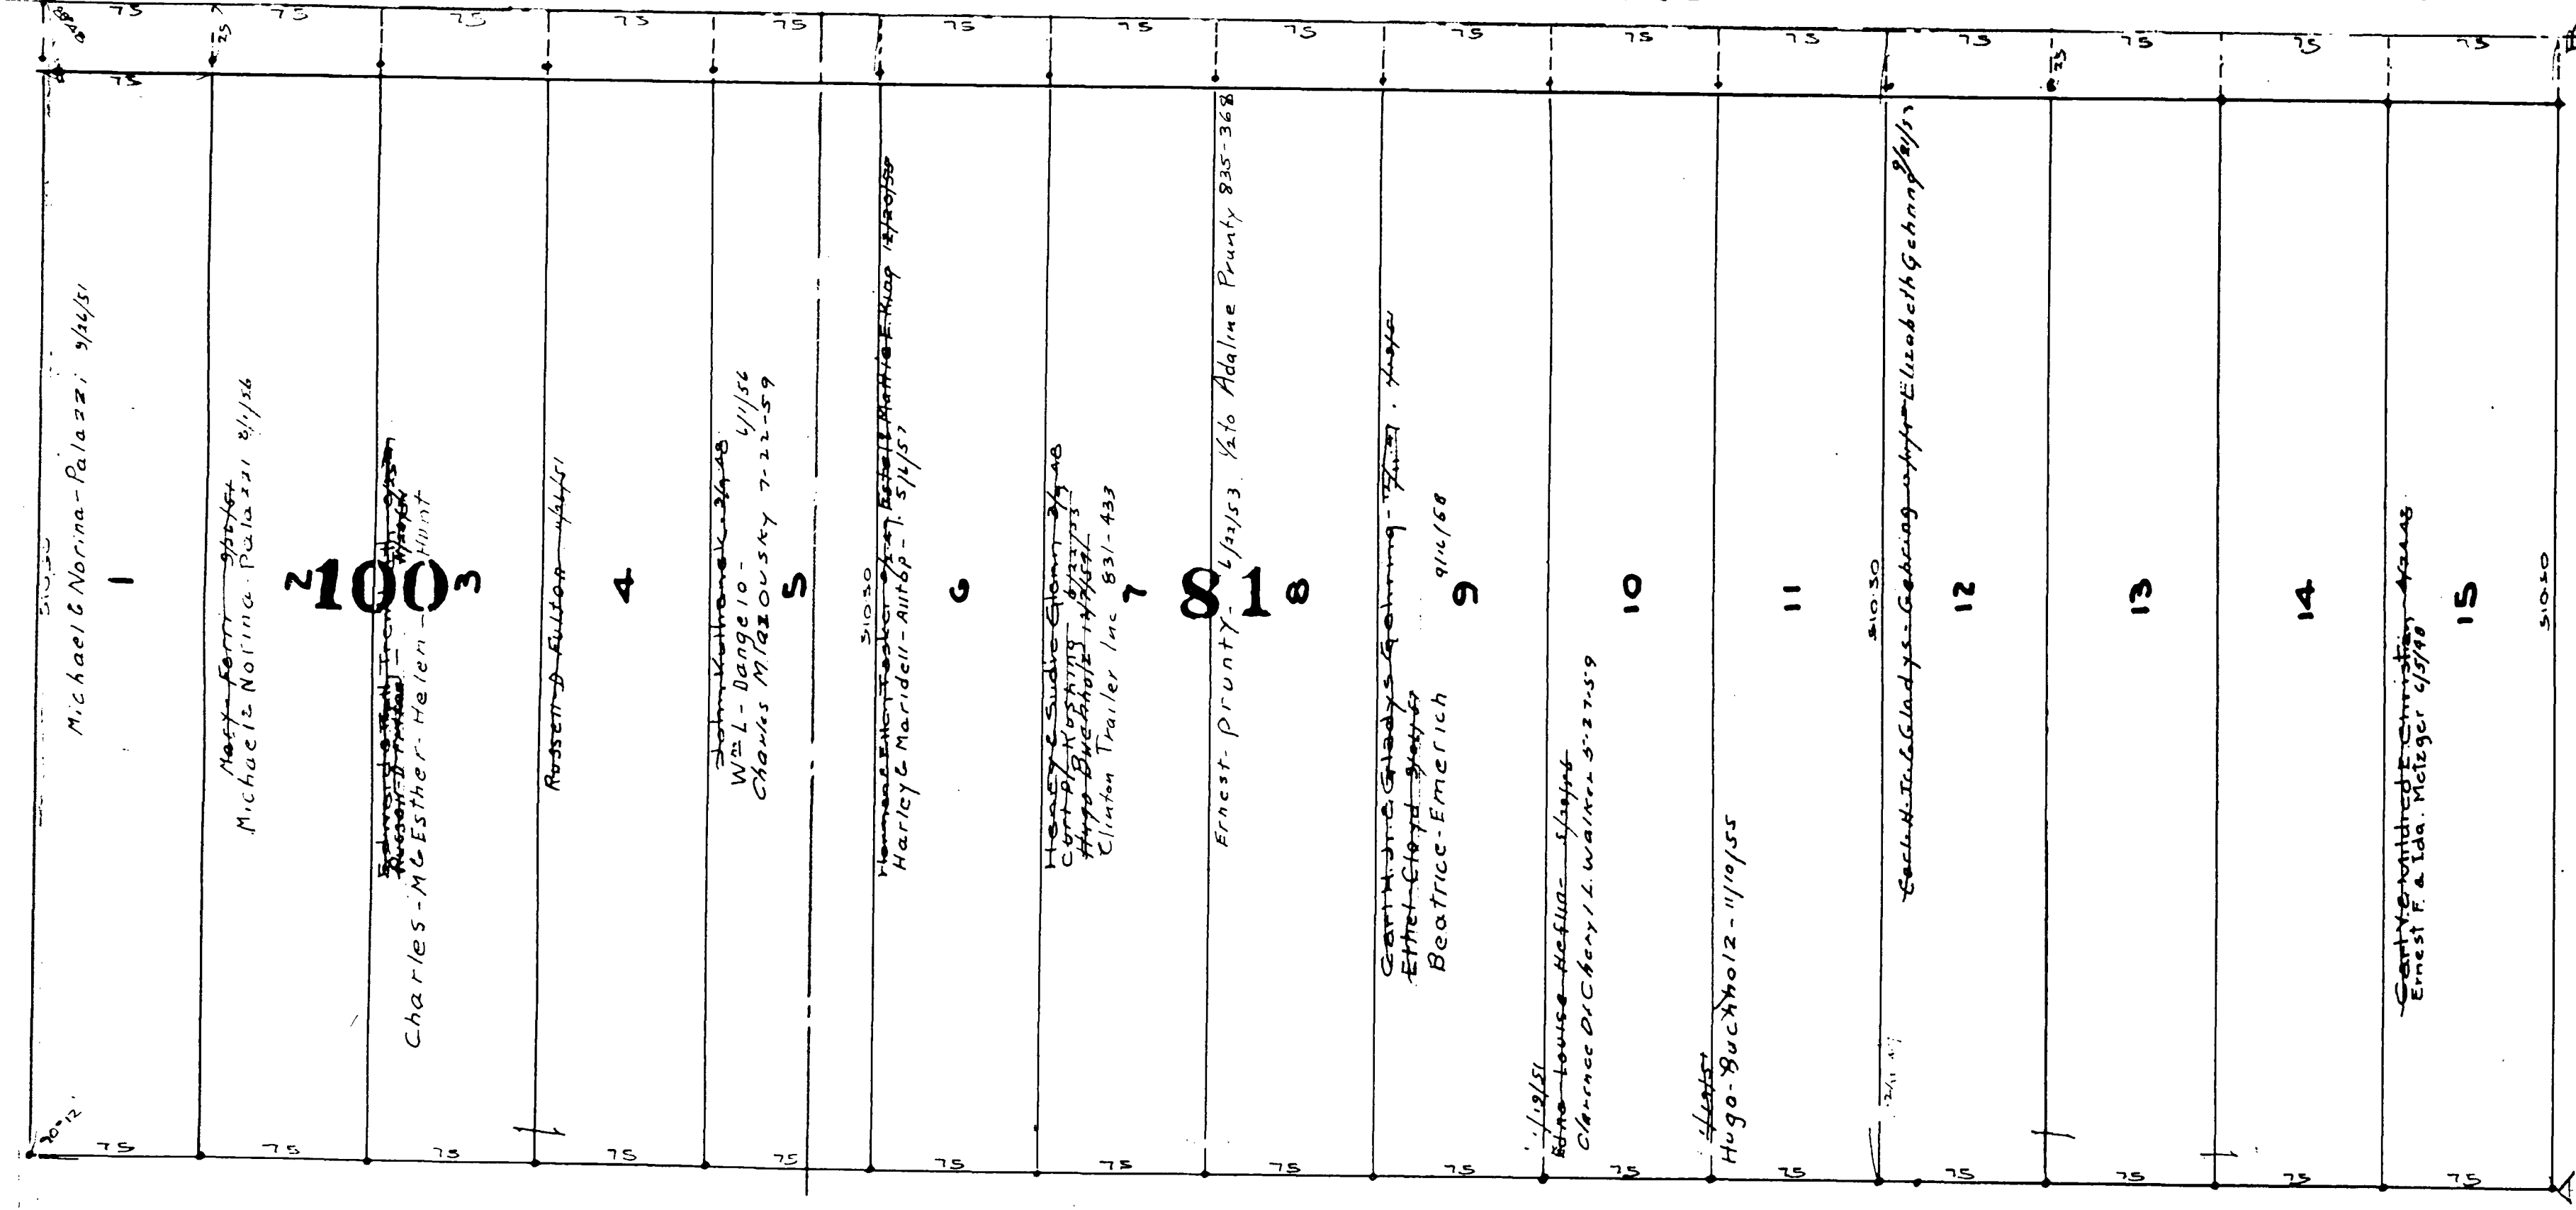


EATON TOWNSHIP



COPYRIGHT 1962
U.S. CODE, TITLE 17
LORAIN COUNTY, OHIO
Reproduced by,
Allied Microfilm Corp.
Akron, Ohio

MAP OF
EATON TOWNSHIP

COPYRIGHT 1962
U.S. CODE, TITLE 17
LORAIN COUNTY, OHIO
Reproduced by,
Allied Microfilm Corp.
Akron, Ohio

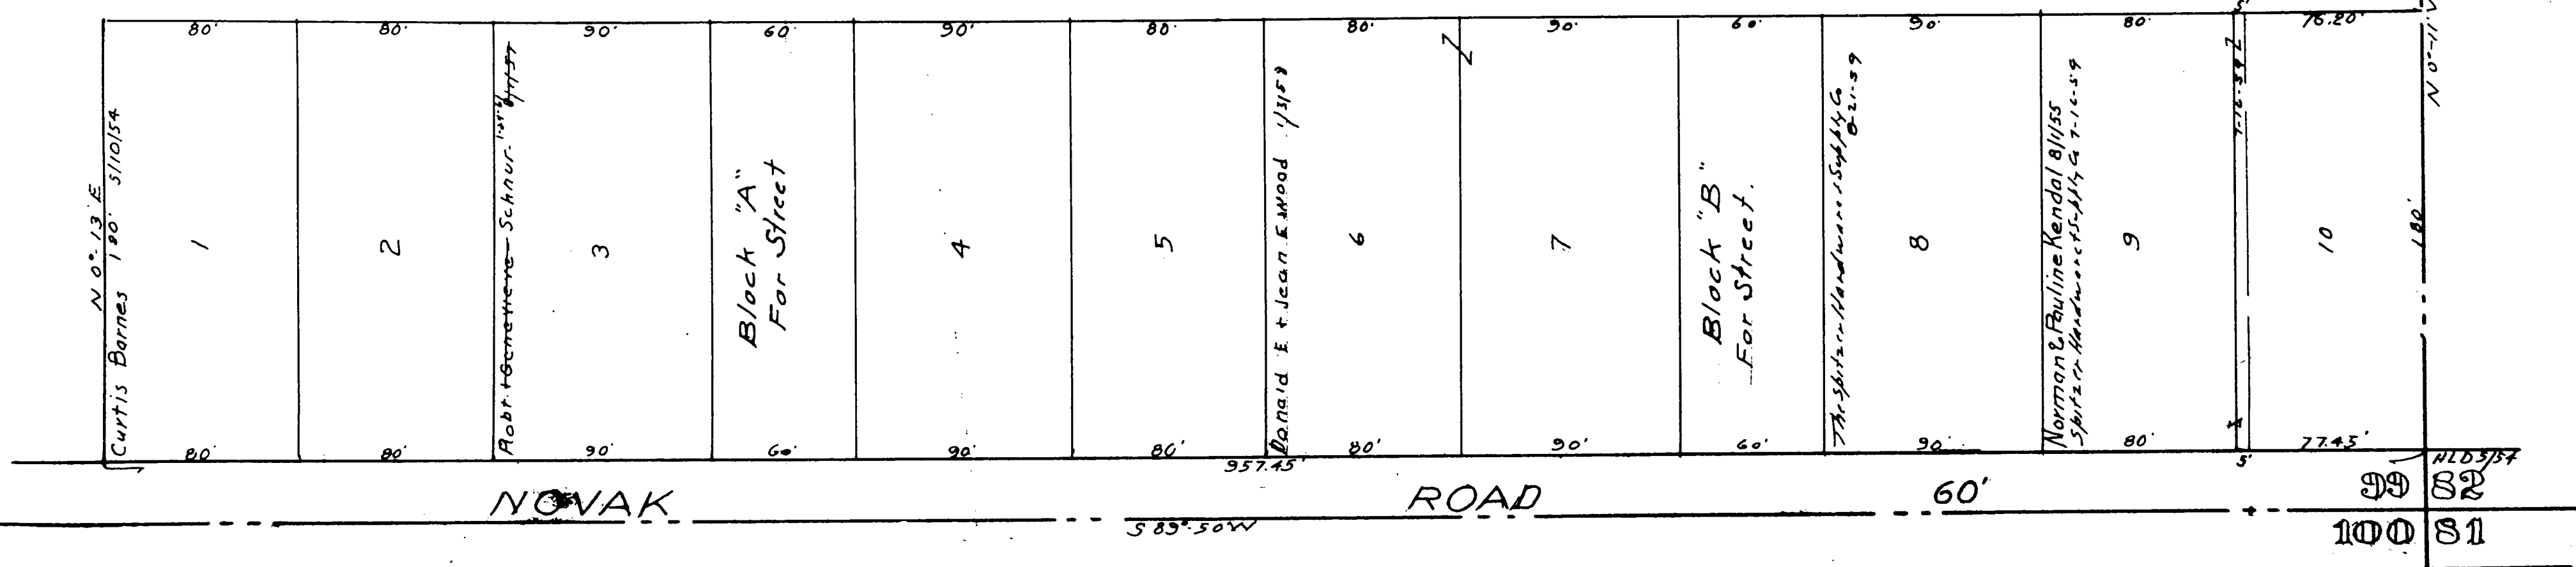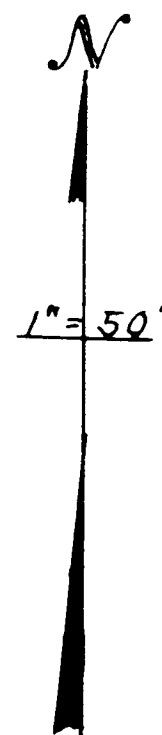

STANN ALLOTMENT.
O.L 99 EATON TOWNSHIP.
VOL. 16, PG. 27
Lots in Blank: Jennie Stani slawski.

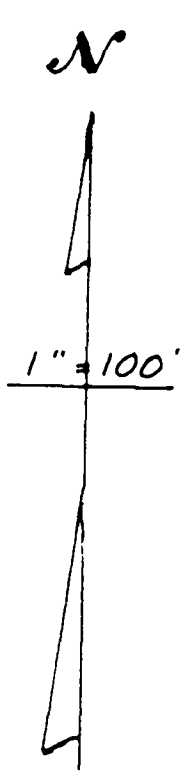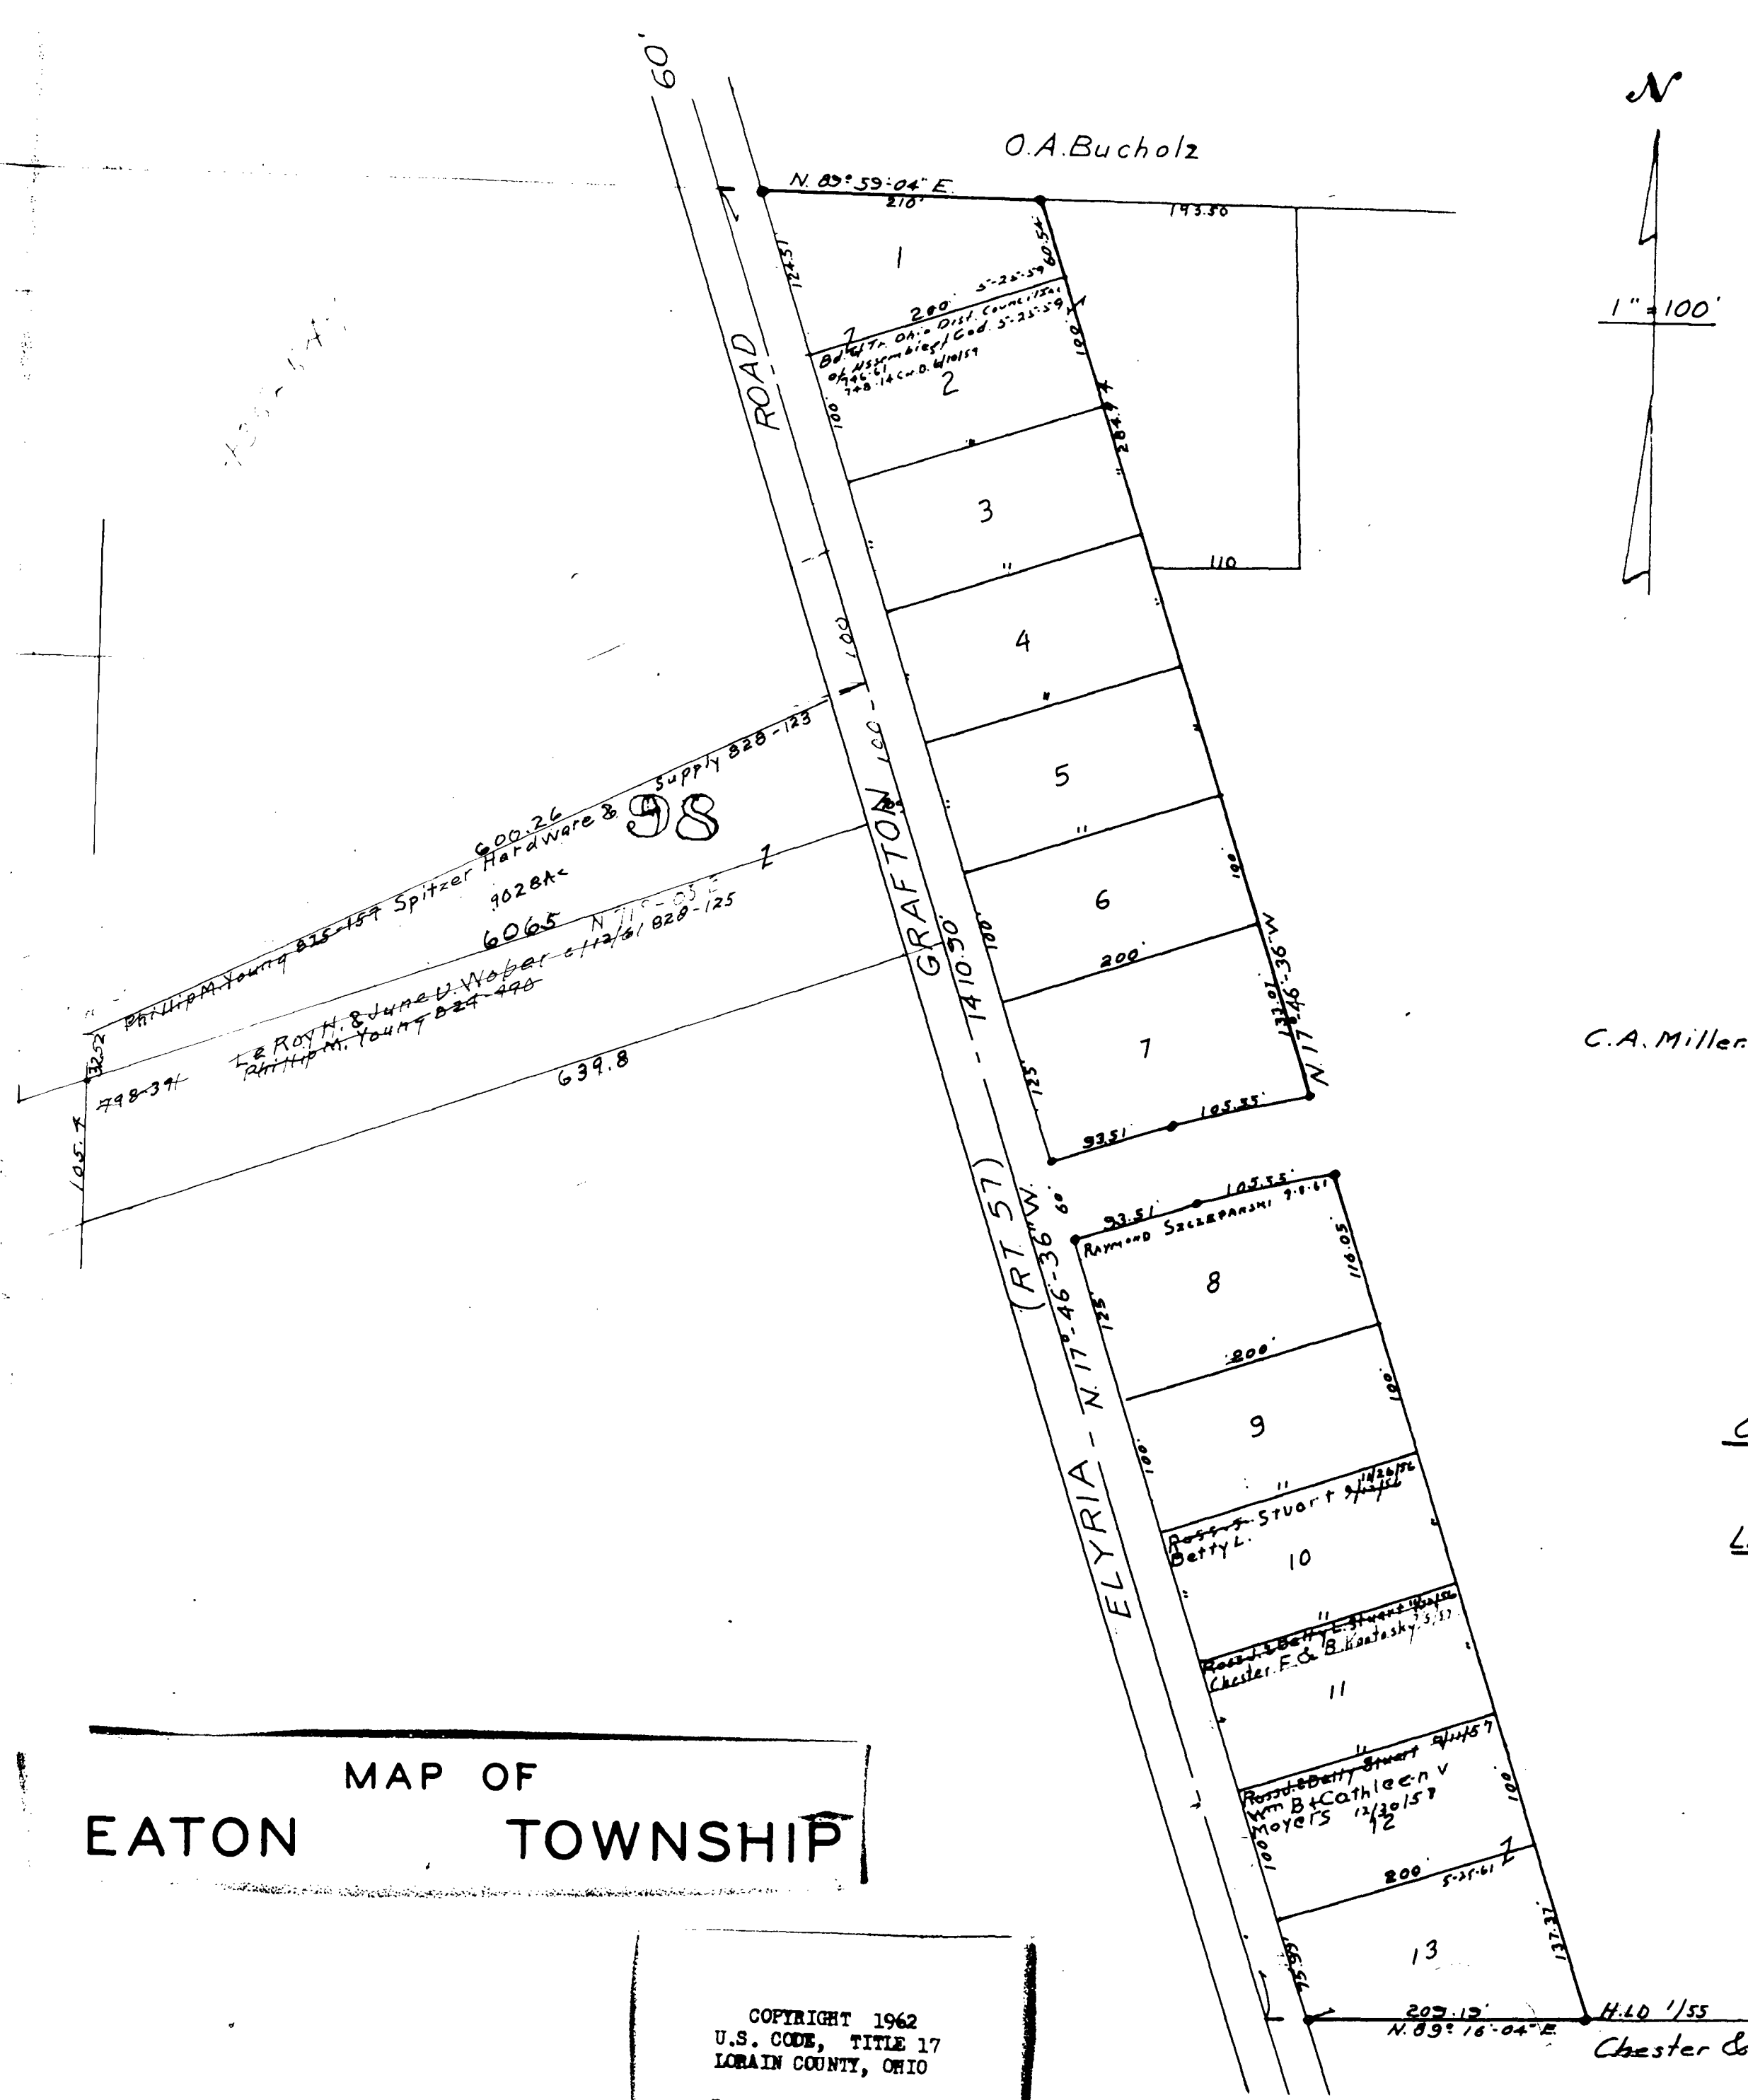

C.A. Miller

C. MILLER SUBDIVISION.
O.L. 98
EATON TOWNSHIP
Lots in Blank: C. MILLER.
PLAT VOL. 17, Pg. 13-A.

MAP OF
EATON TOWNSHIP

COPYRIGHT 1962
 U.S. CODE, TITLE 17
 LOHAIN COUNTY, OHIO
 Reproduced by,
 Allied Microfilm Corp.
 Akron, Ohio

H.L.D. '55
 N. 89° 16' 04\"/>