


SHEFFIELD TWP. PAGES 8 & 9

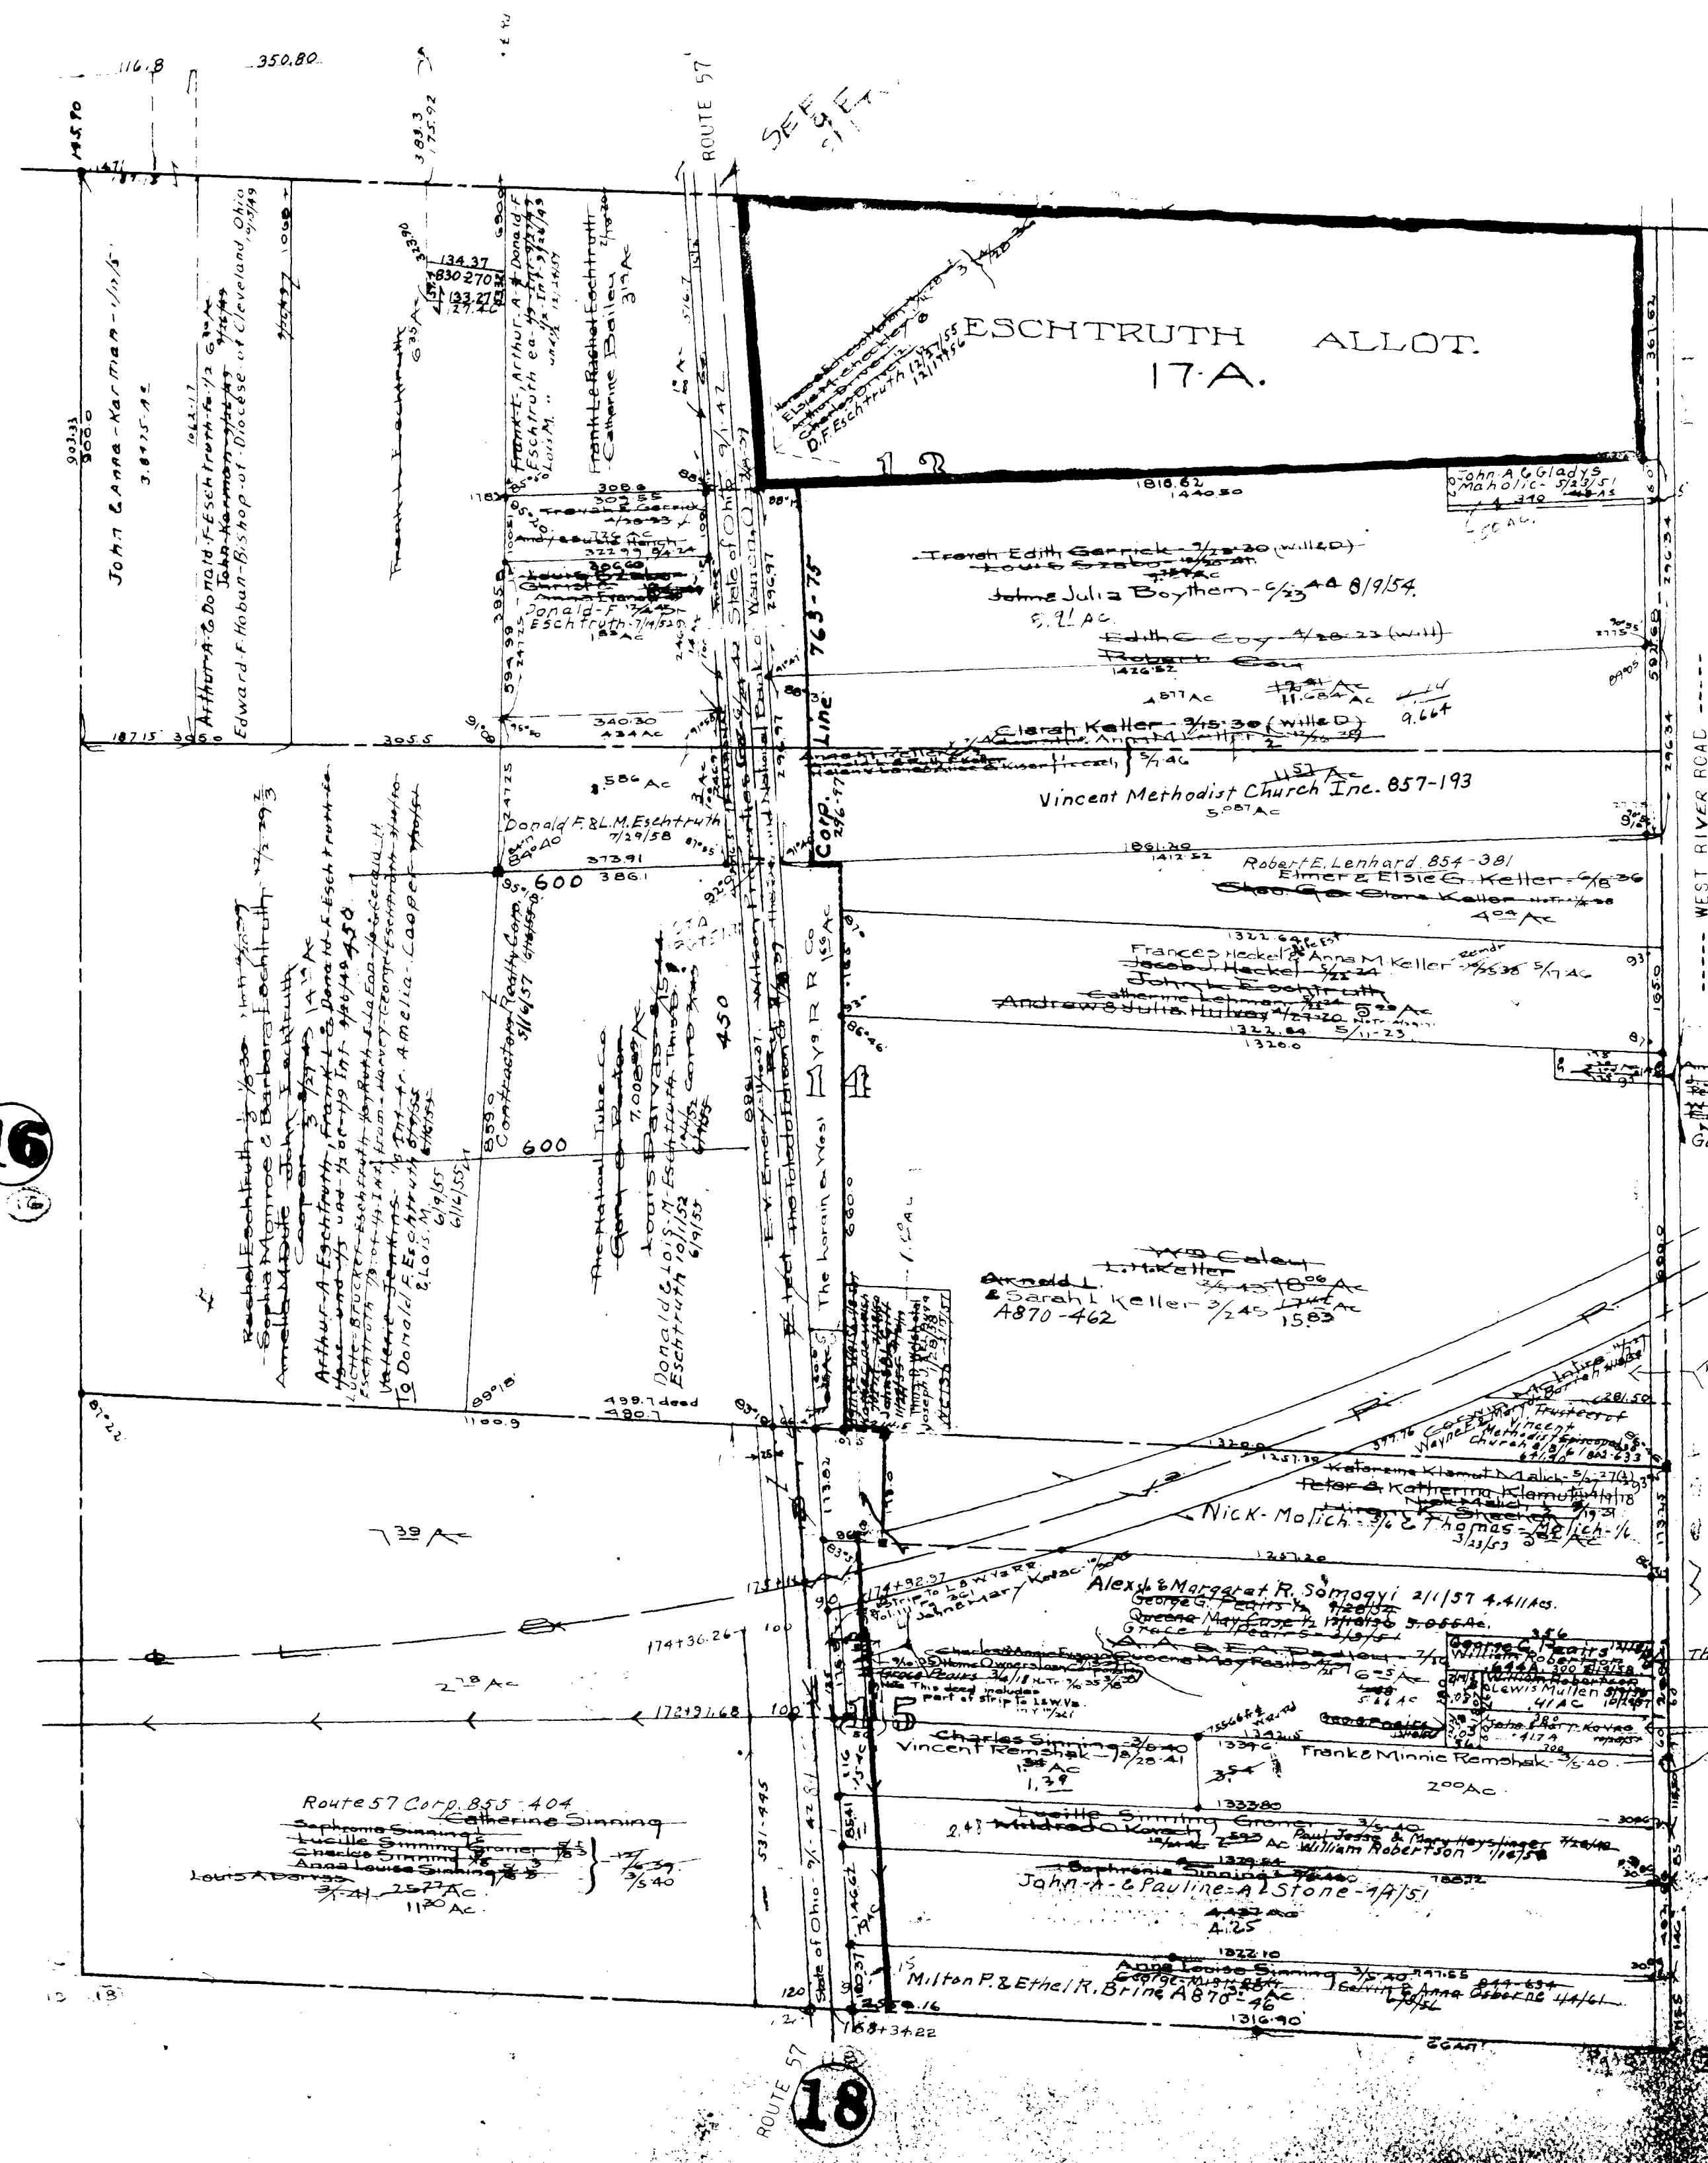

ELYRIA TWP.
 Burrell & Day Tr.
 Annexation 877-247
 Scale 1"=200'

16

21

18

COPYRIGHT 1962
 U.S. CODE, TITLE 17
 LORAIN COUNTY, OHIO
 Reproduced by,
 Allied Microfilm Corp.
 Akron, Ohio

ELYRIA TOWNSHIP

ESCHTRUTH ALLOT.


Lot 13

Elyria Twp.

Res 7-1-11

Scale 1"=60'

SHEFFIELD TWP. PAGE 9-E

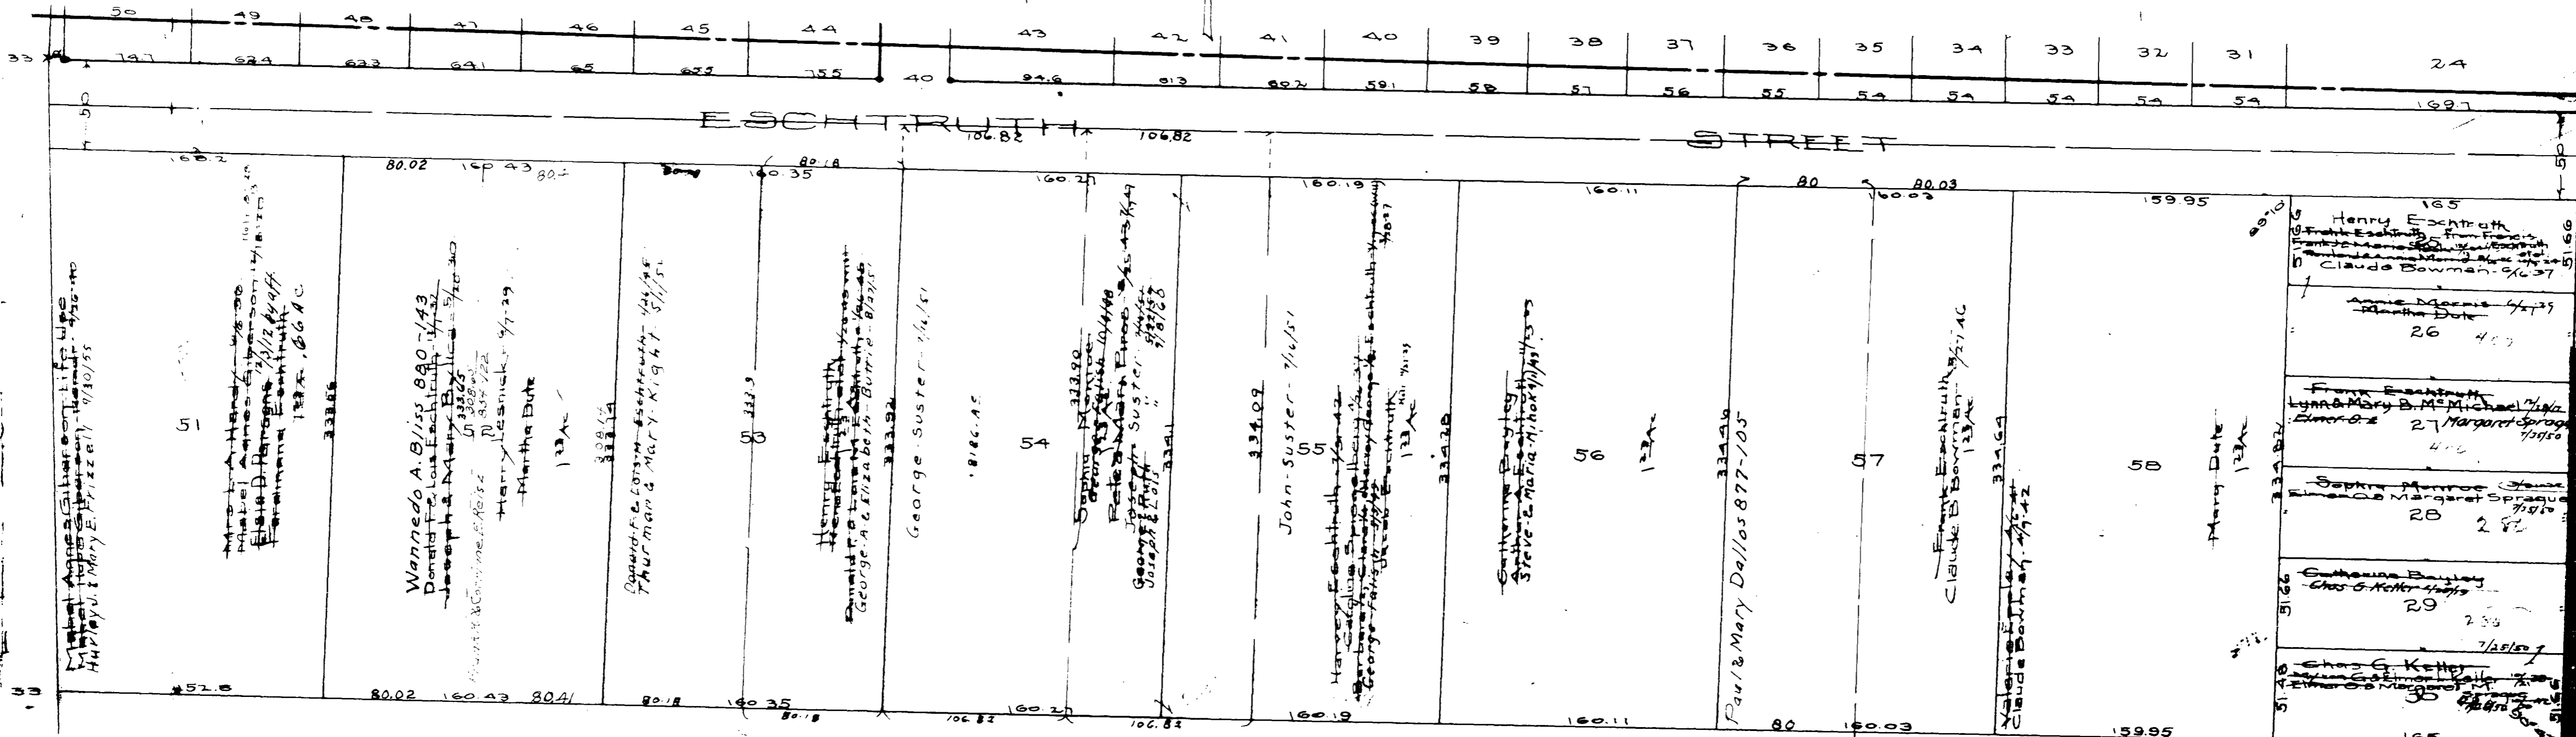

COPYRIGHT 1962
 U.S. COPE, TITLE 17
 LORAIN COUNTY, OHIO
 Reproduced by,
 Allied Microfilm Corp.
 Akron, Ohio

ELYRIA TOWNSHIP