


ELYRIA TWP.

SHEFFIELD VILLAGE PAGES 1 & 11

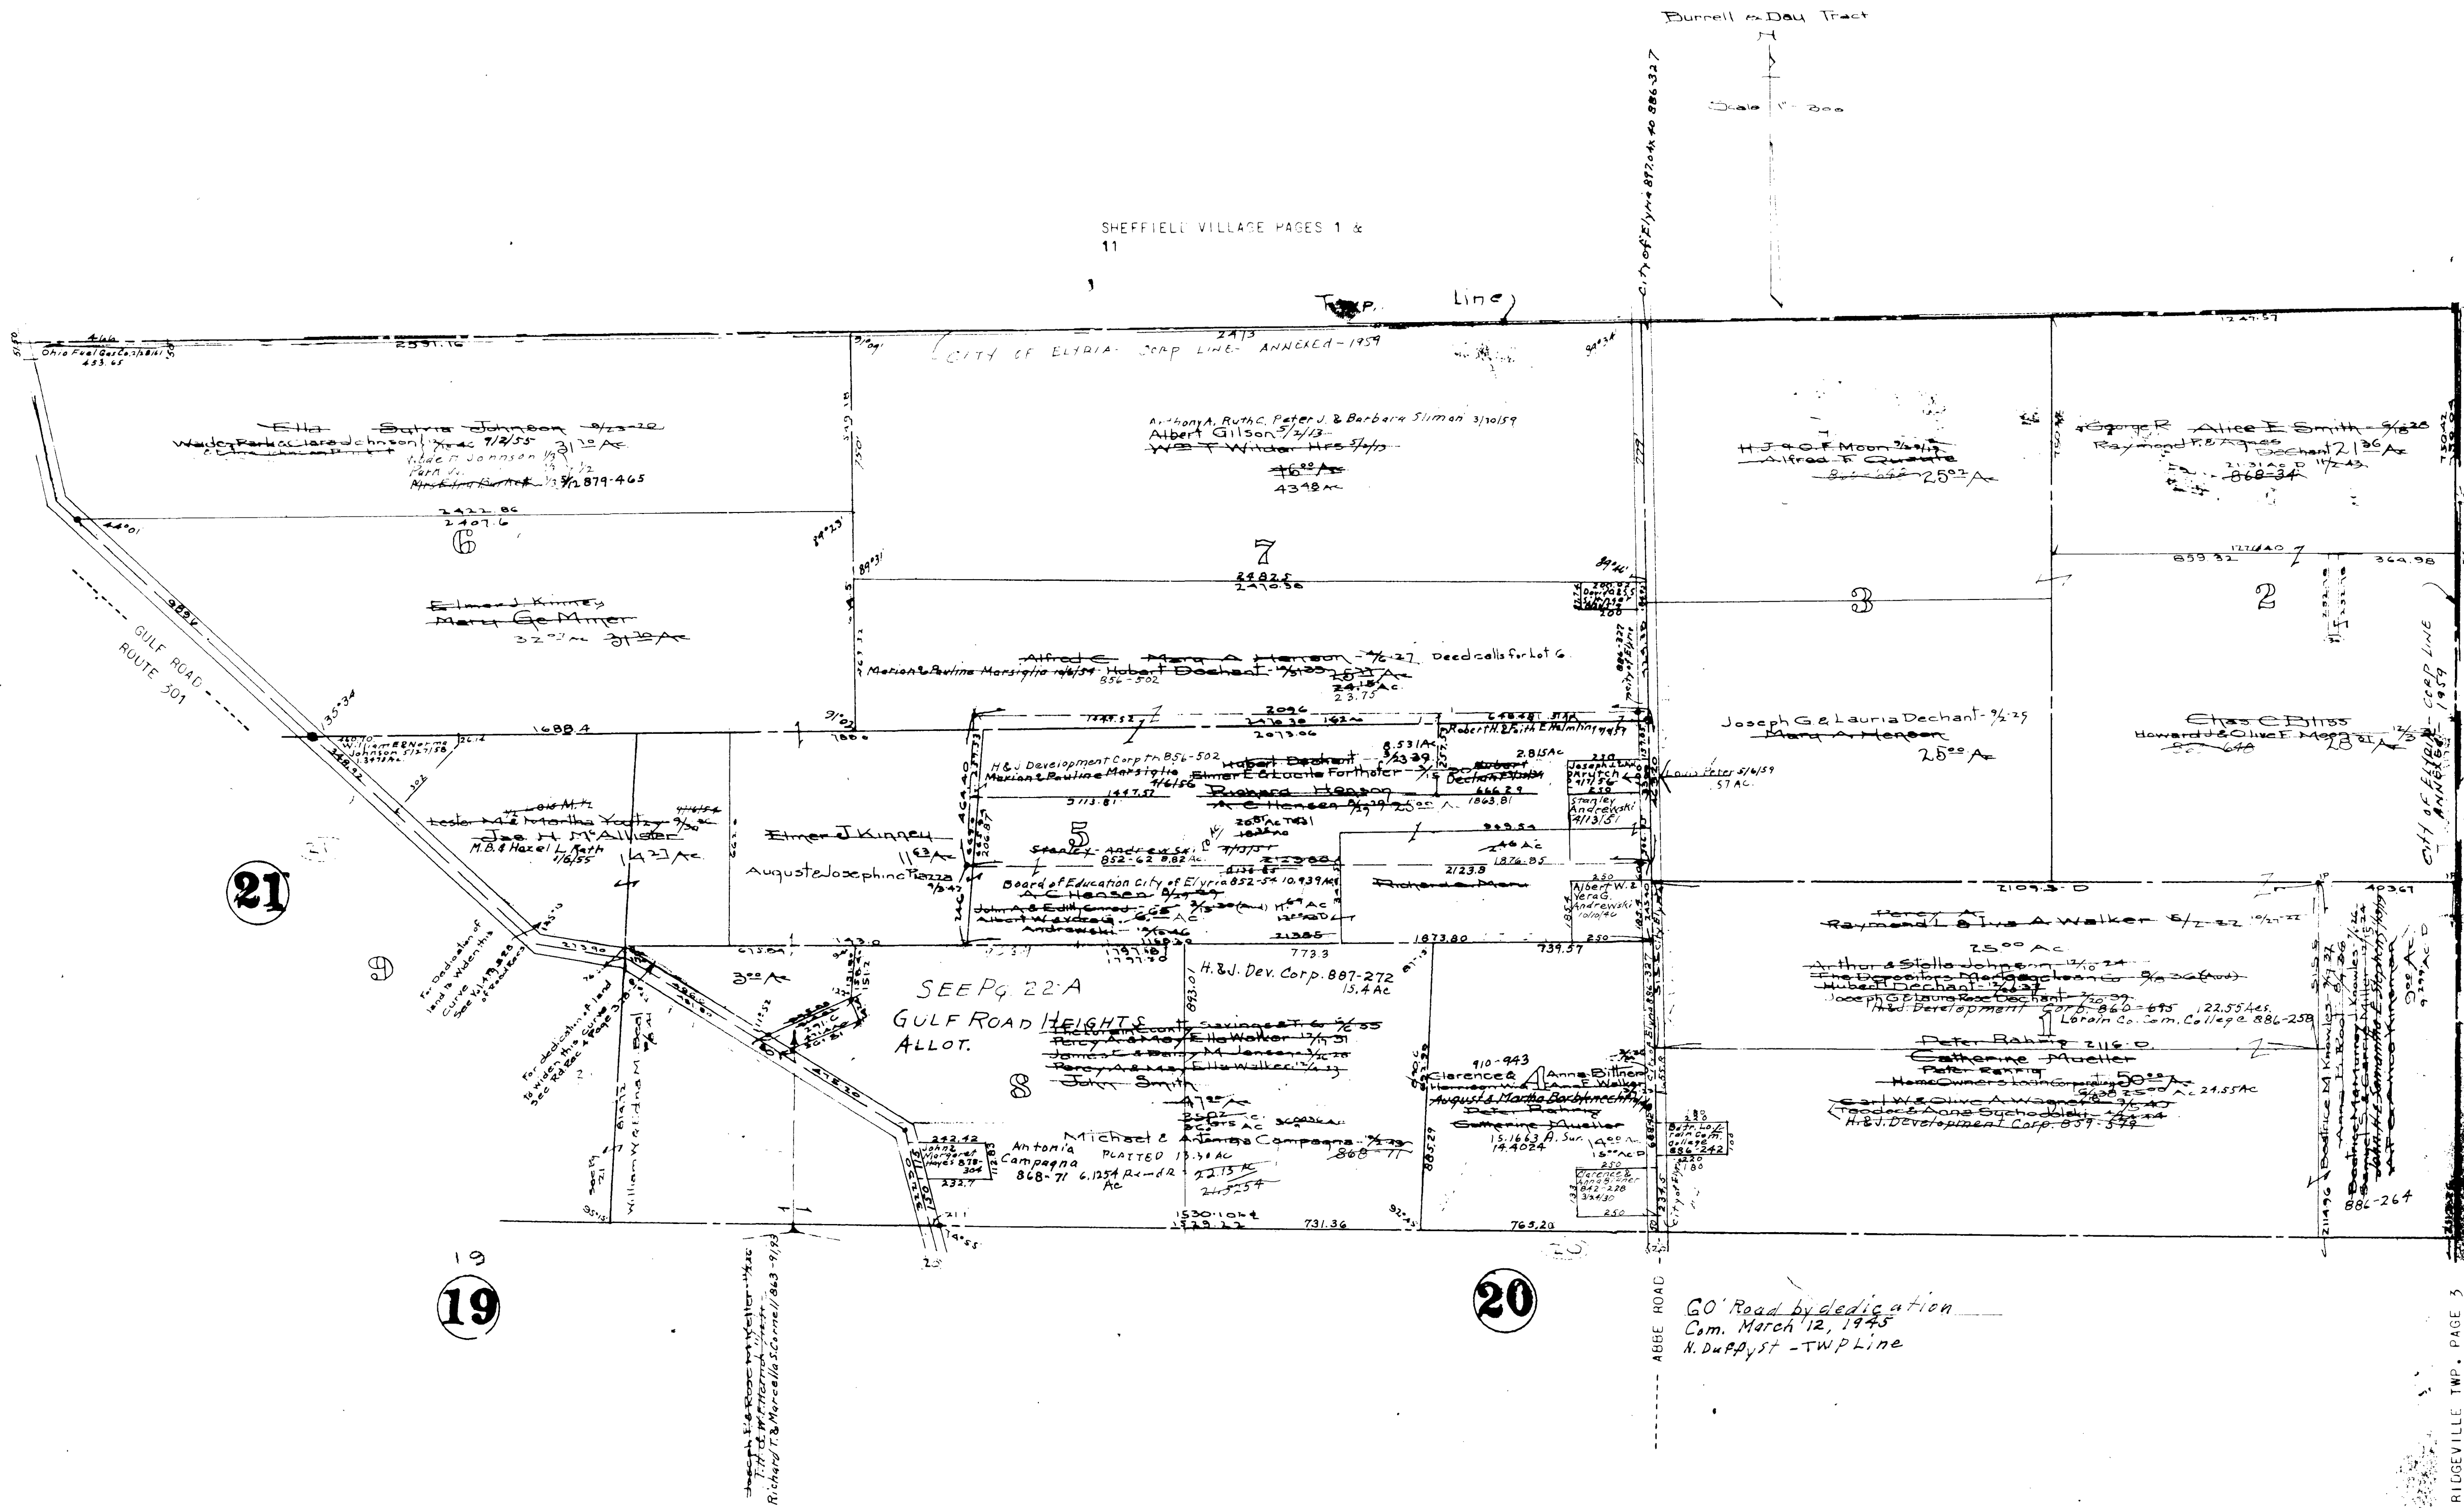


ELYRIA TOWNSHIP

COPYRIGHT 1962
 U.S. CODE, TITLE 17
 LORAIN COUNTY, OHIO
 Reproduced by,
 Allied Microfilm Corp.
 Akron, Ohio

ELYRIA TOWNSHIP

COPYRIGHT 1962
U.S. CODE, TITLE 17
LORAIN COUNTY, OHIO

Reproduced by,
Allied Microfilm Corp.
Akron, Ohio

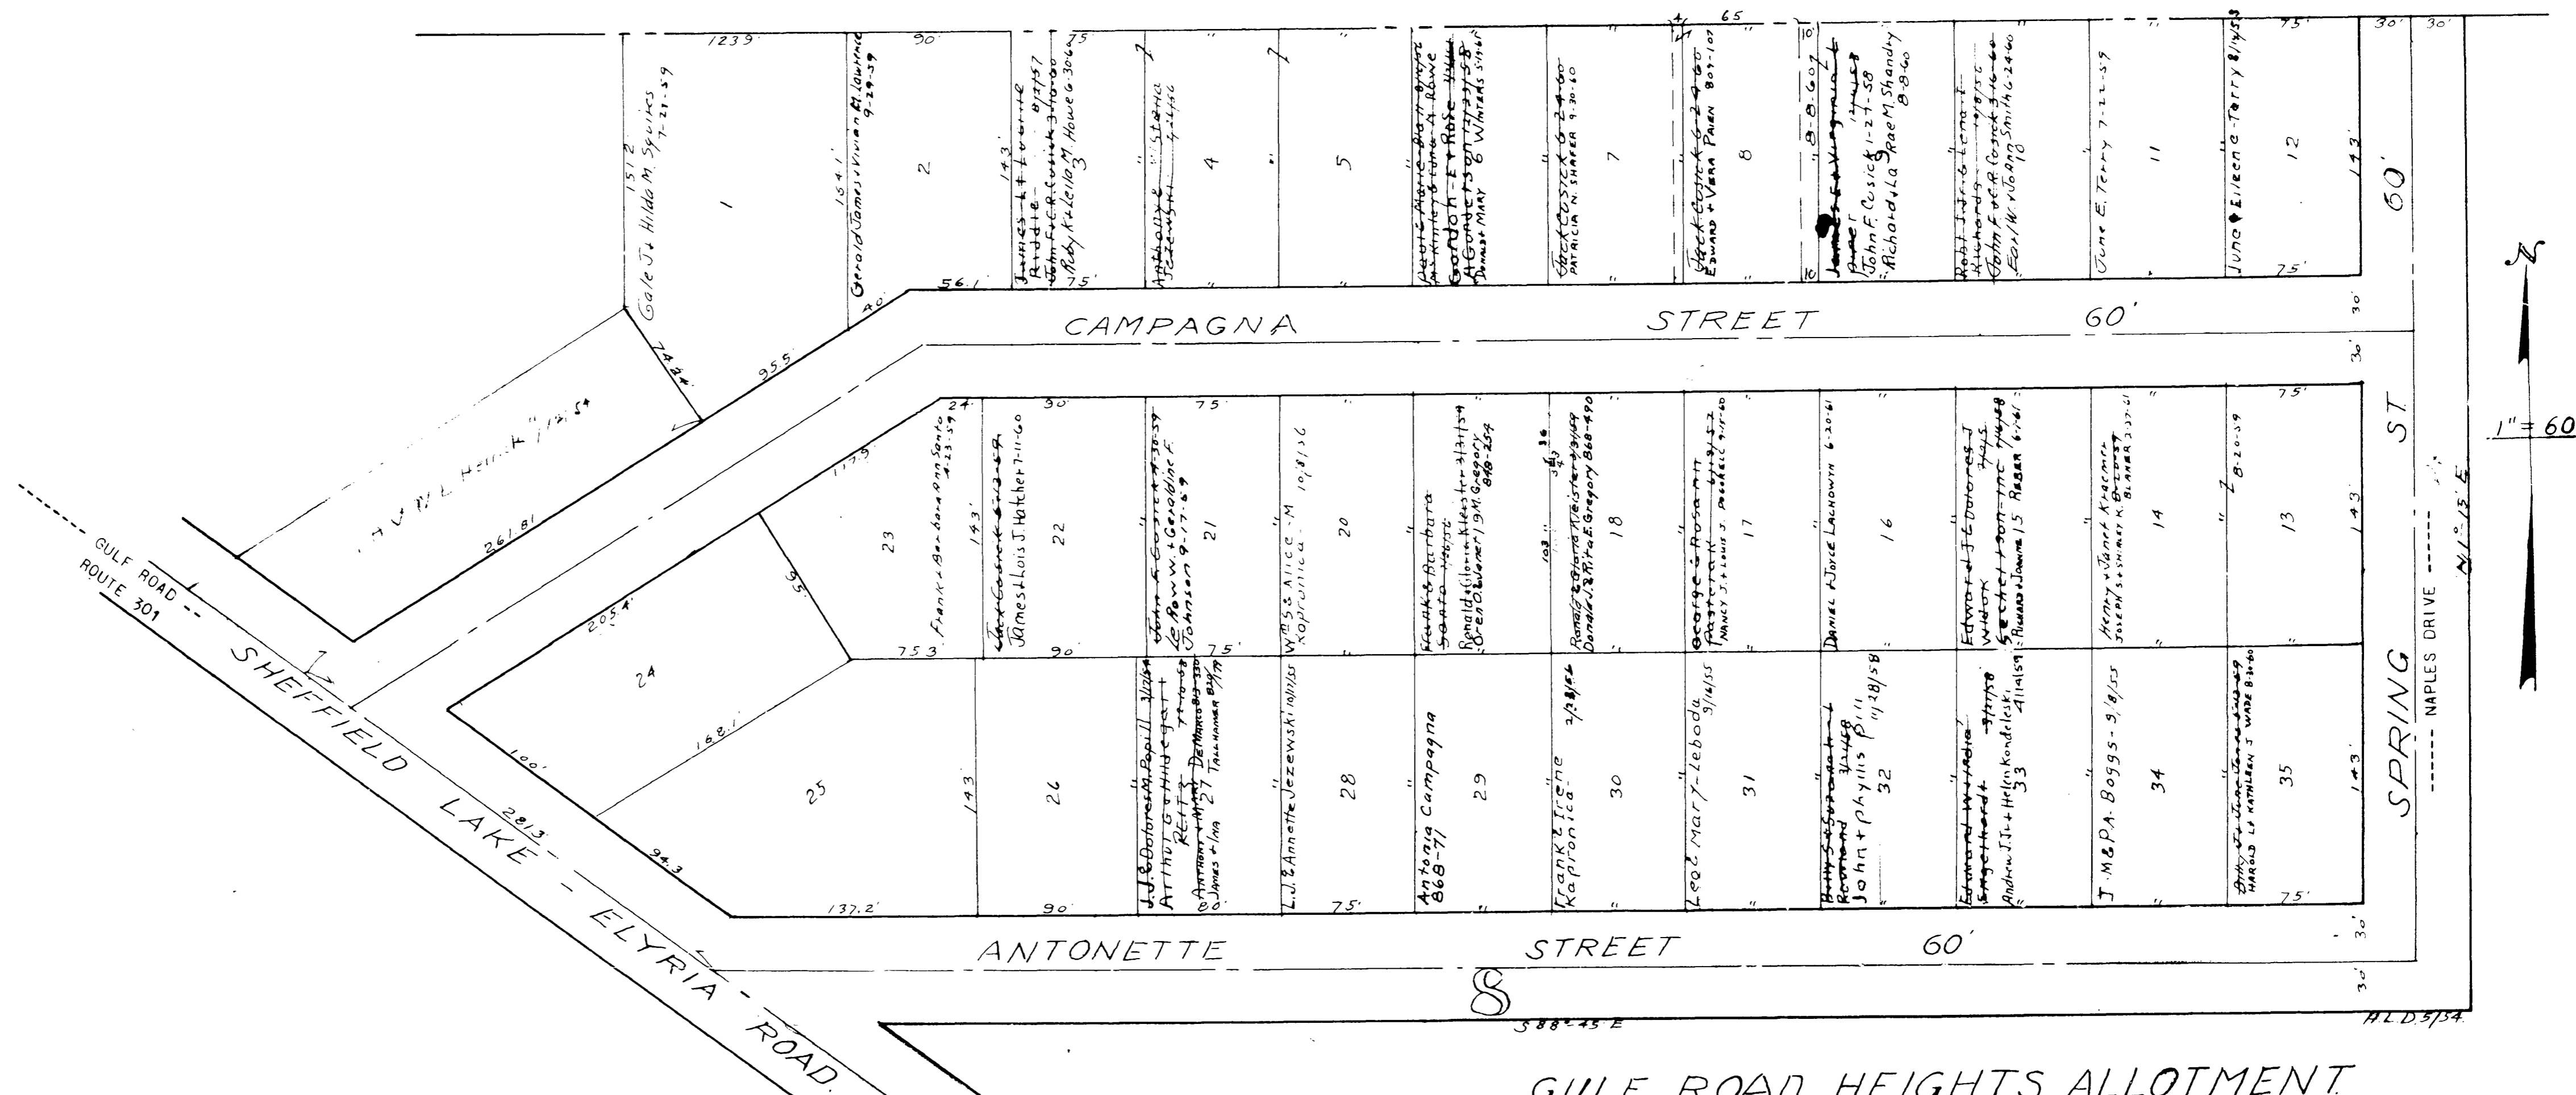

GULF ROAD HEIGHTS ALLOTMENT
 Note: ANNEXED to CITY OF ELYRIA, OLN^o 8 BURRELL & DAY TRACT.
 1959.
 ELYRIA TOWNSHIP Vol. 16 Pg. 23
 Lots in Blank: Michael Campagna, Antonina Campagna.
 Scale: 1" = 60'