
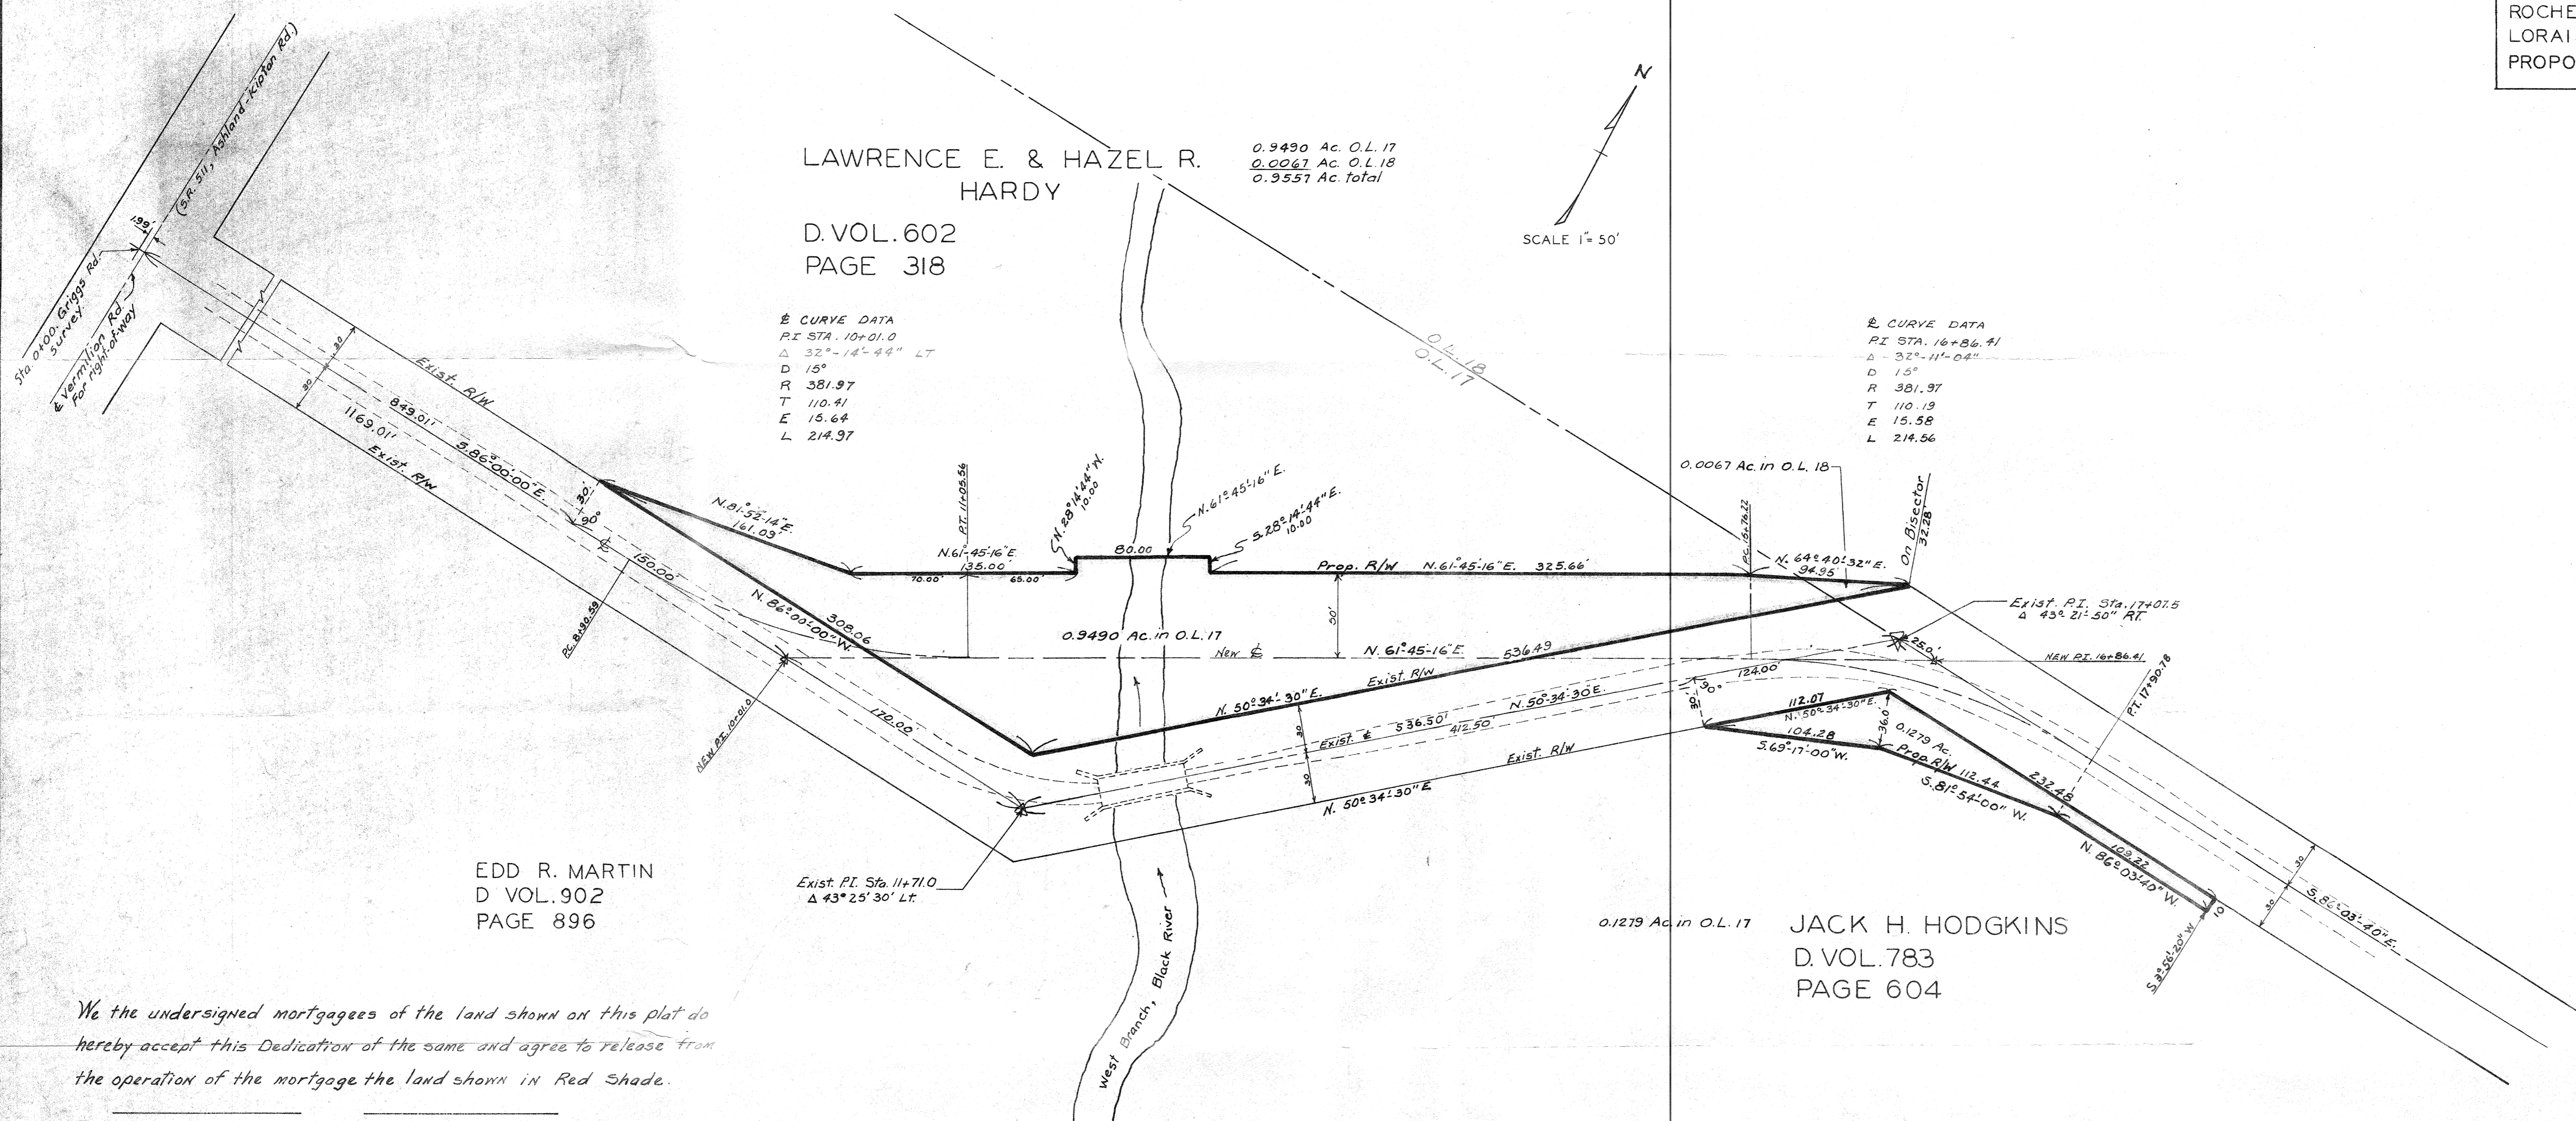


GRIGGS ROAD NO. 43  
 VILLAGE OF ROCHESTER  
 ROCHESTER TOWNSHIP  
 LORAIN COUNTY, OHIO  
 PROPOSED RIGHT OF WAY

LAWRENCE E. & HAZEL R. HARDY  
 D.VOL. 602  
 PAGE 318  
 0.9490 Ac. O.L. 17  
 0.0067 Ac. O.L. 18  
 0.9557 Ac. Total

Curve Data  
 PI STA. 10+01.0  
 Δ 32°-14'-44" LT  
 D 15°  
 R 381.97  
 T 110.41  
 E 15.64  
 L 214.97

Curve Data  
 PI STA. 16+86.41  
 Δ 32°-11'-04"  
 D 15°  
 R 381.97  
 T 110.19  
 E 15.58  
 L 214.56

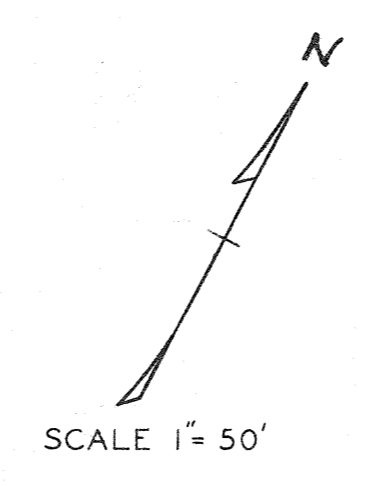

EDD R. MARTIN  
 D VOL. 902  
 PAGE 896

0.1279 Ac in O.L. 17  
 JACK H. HODGKINS  
 D.VOL. 783  
 PAGE 604

We the undersigned mortgagees of the land shown on this plat do hereby accept this Dedication of the same and agree to release from the operation of the mortgage the land shown in Red Shade.

We the undersigned owners in fee simple of the land shown on this Plat hereby dedicate to the public use as a legal highway the land hereon in Red Shade.

The within Dedication is hereby approved and accepted.

State of Ohio:  
 County of Lorain ss. Before me a County Engineer in and for said County, Personally appeared the afore named.

Who acknowledge the signing of the foregoing Instrument to be their act and deed.

Signed this \_\_\_\_\_ Day of \_\_\_\_\_  
 County Engineer \_\_\_\_\_

Note - In lieu of signing this plat.  
 Land outlined in red shade acquired by easement from Jack H. Hodgkin is recorded in Vol. 1009, Pg. 794 of Lorain County Record of Deeds.  
 Land outlined in red shade acquired by easement from Hazel R. Hardy is recorded in Vol. 1009, Page 795 of Lorain County Record of Deeds.

DEDICATION PLAT  
 OF  
 GRIGGS ROAD

THROUGH PROPERTY OF  
 JACK H. HODGKINS AND L. E. & H.R. HARDY  
 TRACT 5 O.L. 17 & 18 ROCHESTER TWP  
 VILLAGE OF ROCHESTER  
 LORAIN COUNTY, OHIO  
 JULY, 1970

Lorain  
 County  
 Commissioners  
 Date \_\_\_\_\_