

PI STA. 623+15.31
 $\Delta = 5^{\circ}24' LT.$
 $DT = 5^{\circ}40'$
 $L = 405.31'$
 $E = 810.00'$
 $R = 9.55'$
 $R = 8594.37'$

FORM REPRODUCED IN THIS PLAN SECURED BY PATENTS OR APPROPRIATION.

BEGIN WORK 618+00
 BEGIN PROJ. 619+10.00

SISTERS OF CHARITY OF ST. AUGUSTINE

SISTERS OF CHARITY OF ST. AUGUSTINE

SISTERS OF CHARITY OF ST. AUGUSTINE

SISTERS OF CHARITY OF ST. AUGUSTINE

E. JOHN PORTER

WILLIAM C. PORTER

WILLIAM C. PORTER

WILLIAM C. PORTER

DAVID O & HARRIET B. THOMAS

E. JOHN PORTER

FLOYD W. PORTER


EUNICE N. TRAN

RUTH L. JACKMAN

CLIFFORD G. STRICKER & NELLIE F. STRICKER

CARLISLE TOWNSHIP T-5, R-17

CARLISLE TOWNSHIP T-5, R-17

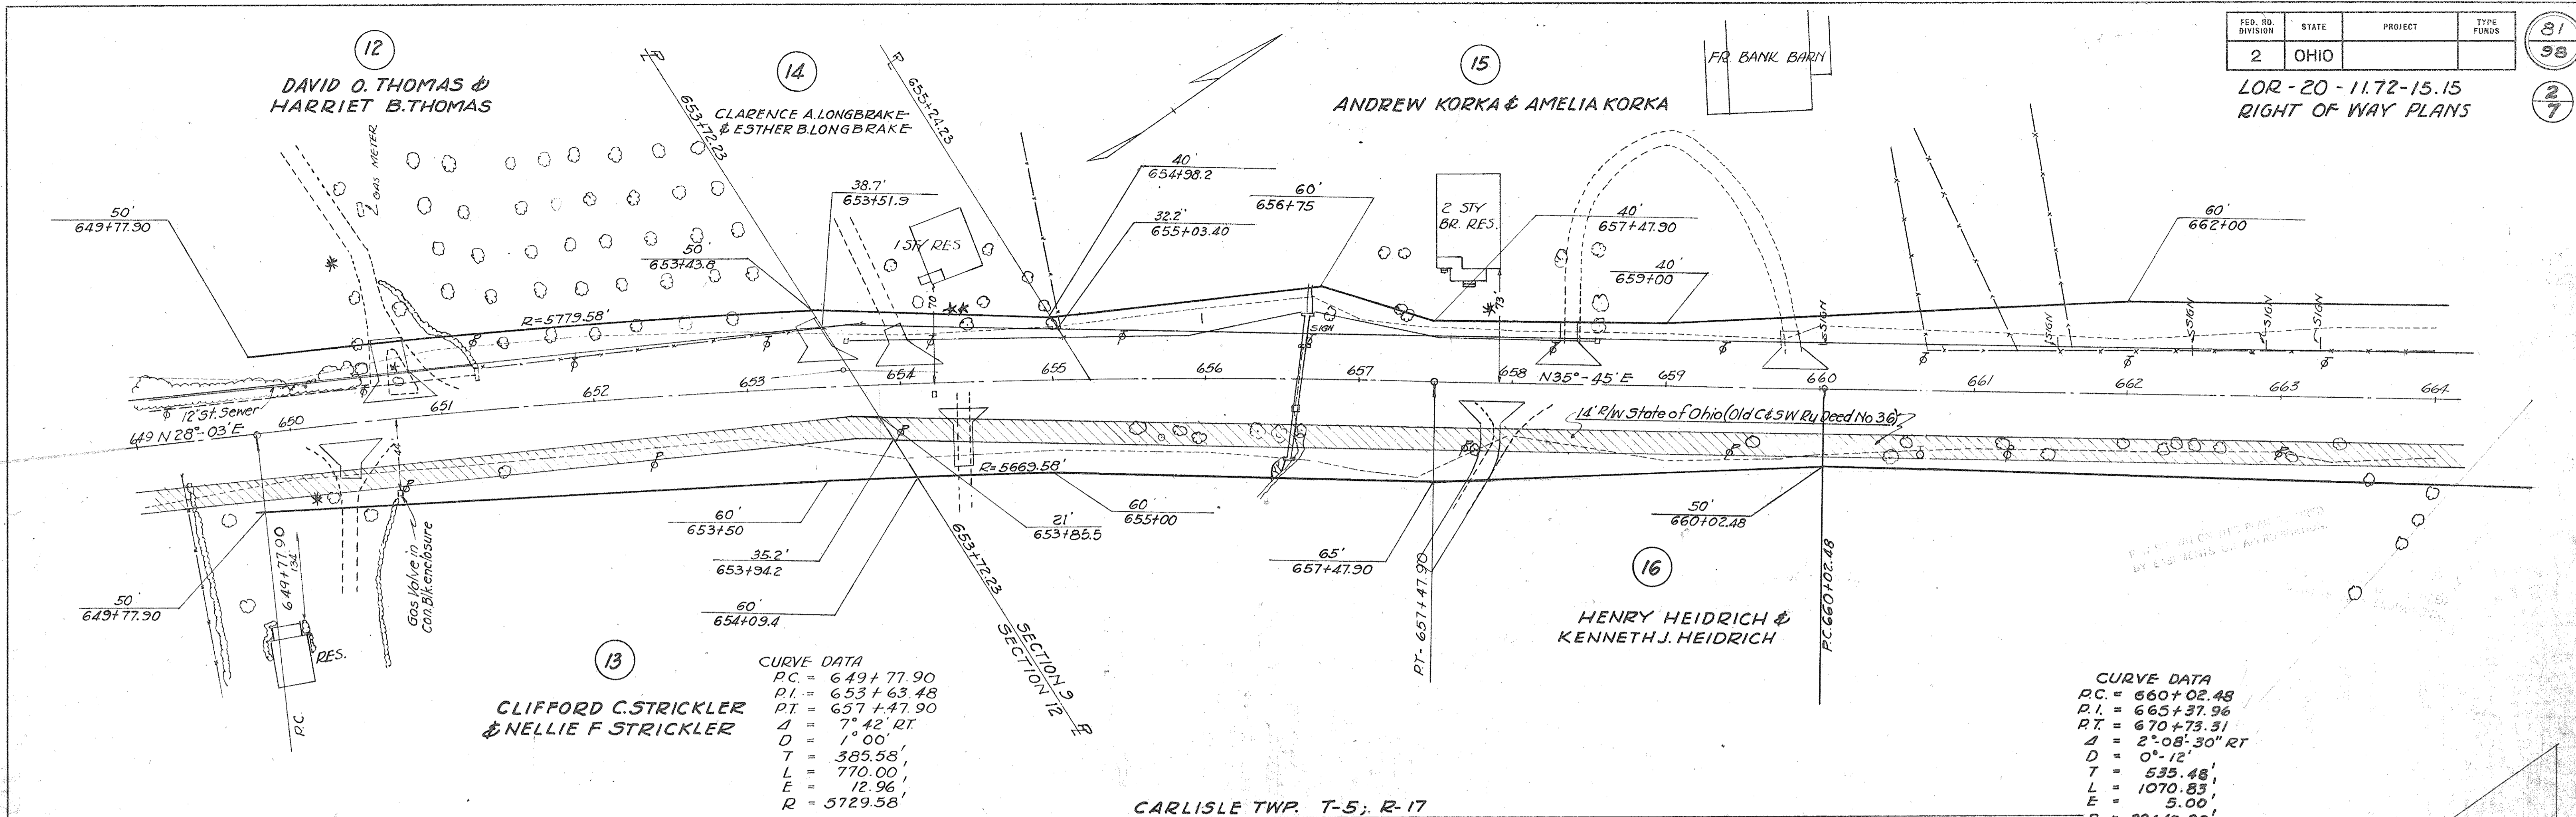


13
CLIFFORD C. STRICKLER
& NELLIE F. STRICKLER

CURVE DATA
 PC = 649+77.90
 PI = 653+63.48
 PT = 657+47.90
 Δ = 7° 42' RT
 D = 1° 00'
 T = 385.58'
 L = 770.00'
 E = 12.96'
 R = 5729.58'

CARLISLE TWP. T-5; R-17

CURVE DATA
 PC = 660+02.48
 PI = 665+37.96
 PT = 670+73.31
 Δ = 2° 08' 30" RT
 D = 0° 12'
 T = 535.48'
 L = 1070.83'
 E = 5.00'
 R = 28647.90'

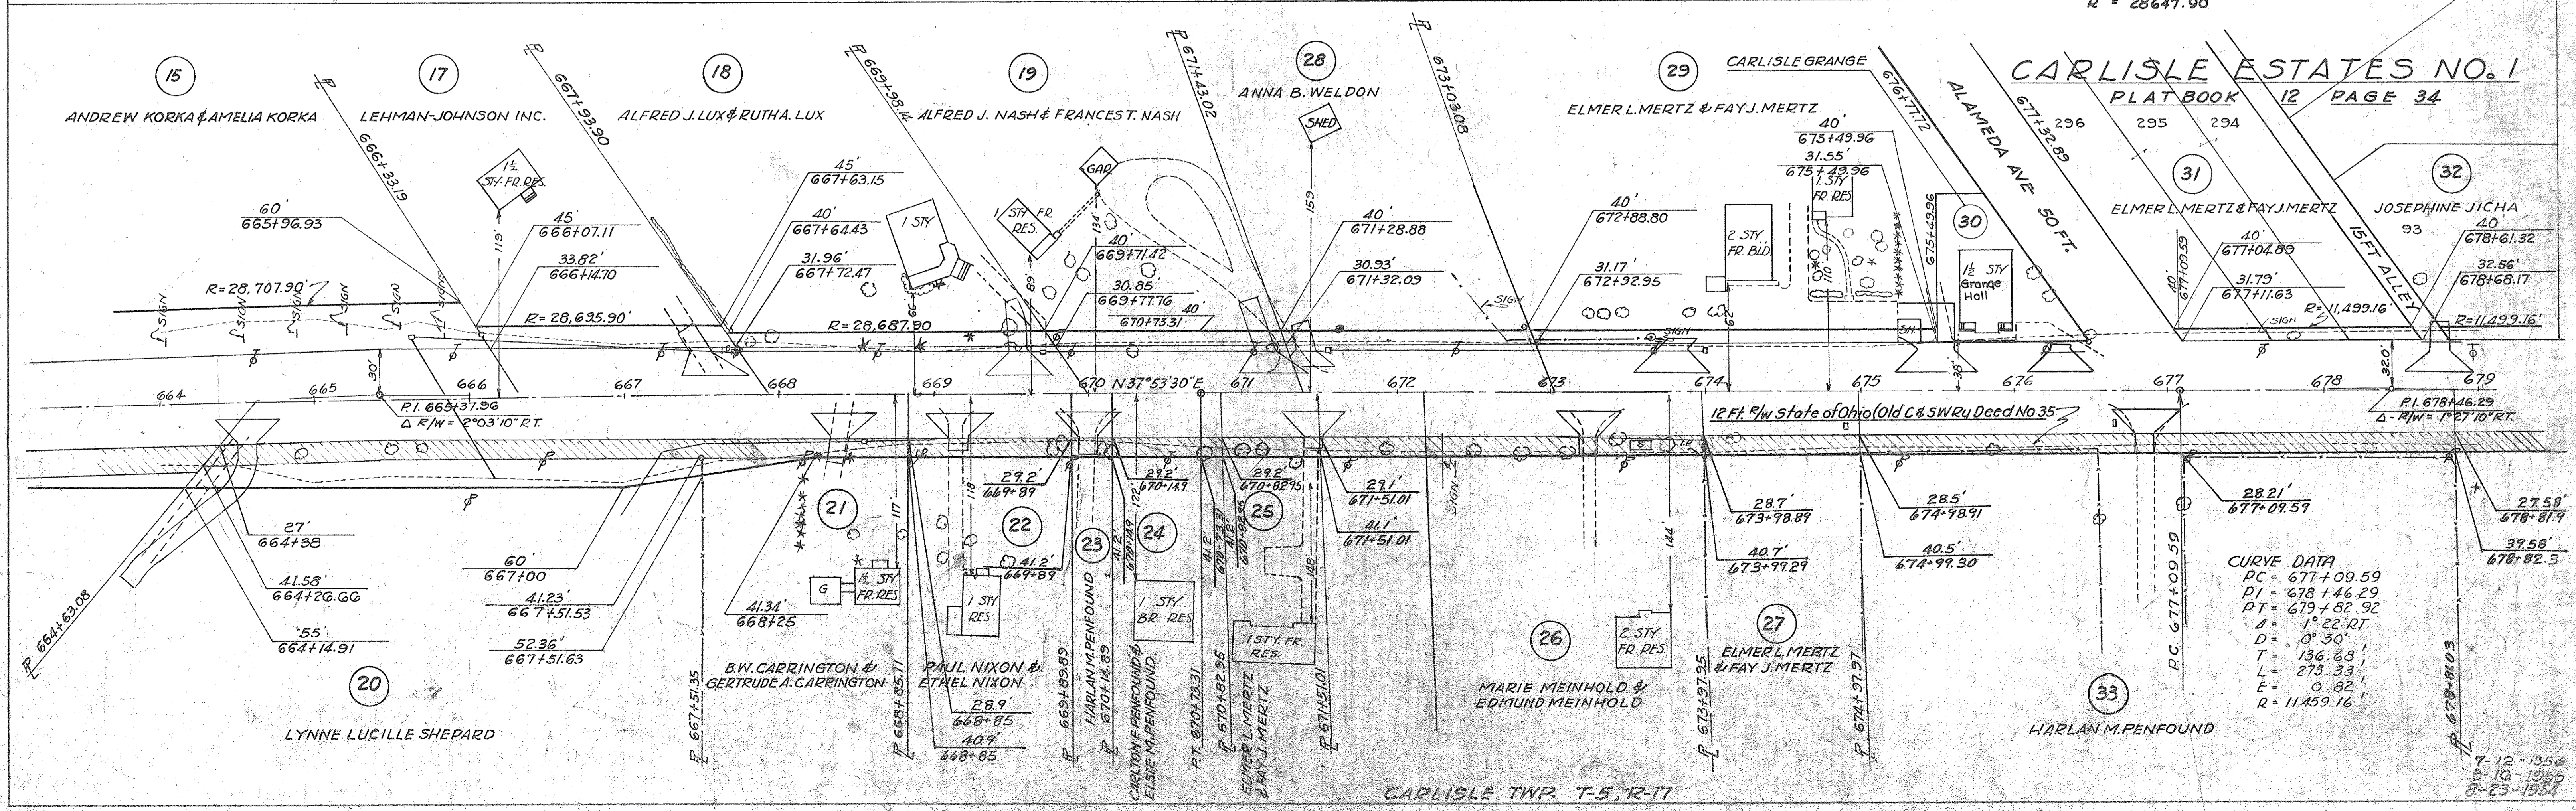

CURVE DATA
 PC = 677+09.59
 PI = 678+46.29
 PT = 679+82.92
 Δ = 1° 22' RT
 D = 0° 30'
 T = 136.68'
 L = 275.33'
 E = 0.82'
 R = 11459.16'

CARLISLE TWP. T-5; R-17


MEADOW VIEW ALLOTMENT

PLAT BOOK 12 PAGE 7

FED. RD. DIVISION	STATE	PROJECT	TYPE
2	OHIO		FURDS

82
98

3
7

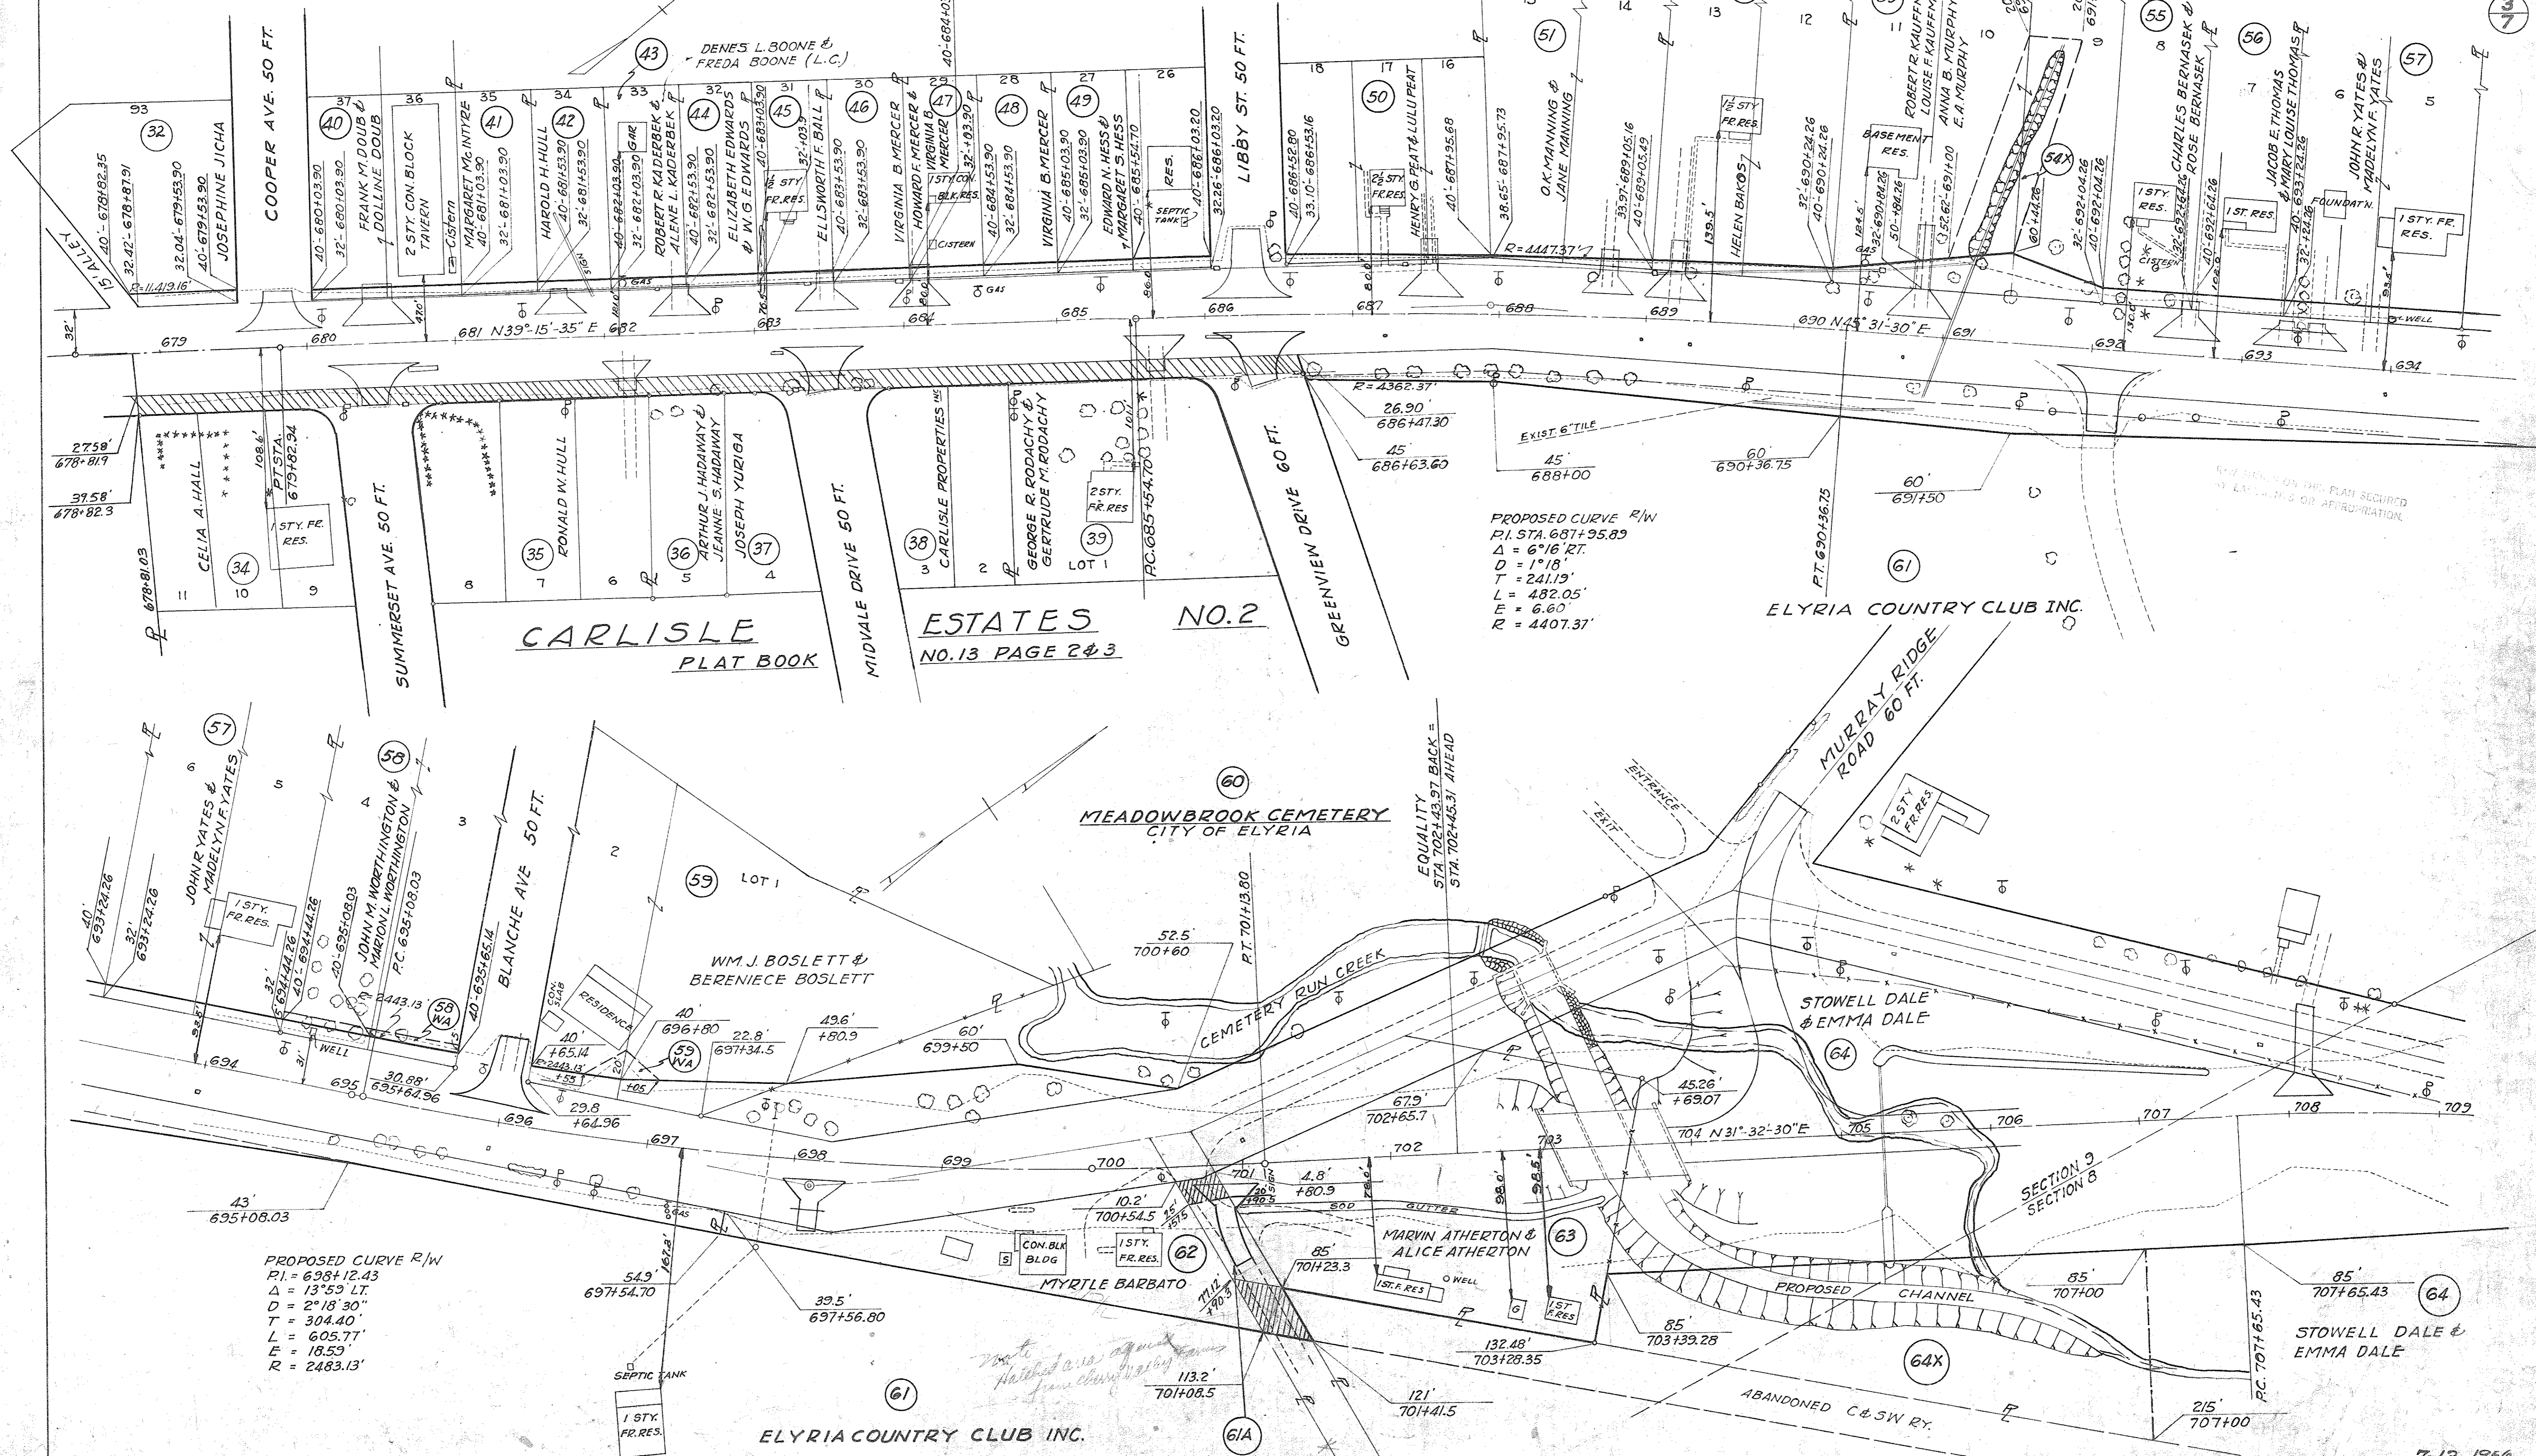

ELYRIA COUNTRY CLUB INC.


CARLISLE TWP. T-5, R-17

7-12-1956
8-23-1954

FED. RD. DIVISION	STATE	PROJECT	TYPE FUNDS
2	OHIO		

LOR-20-11.72
RIGHT OF WAY PLANS

83
98
4
7

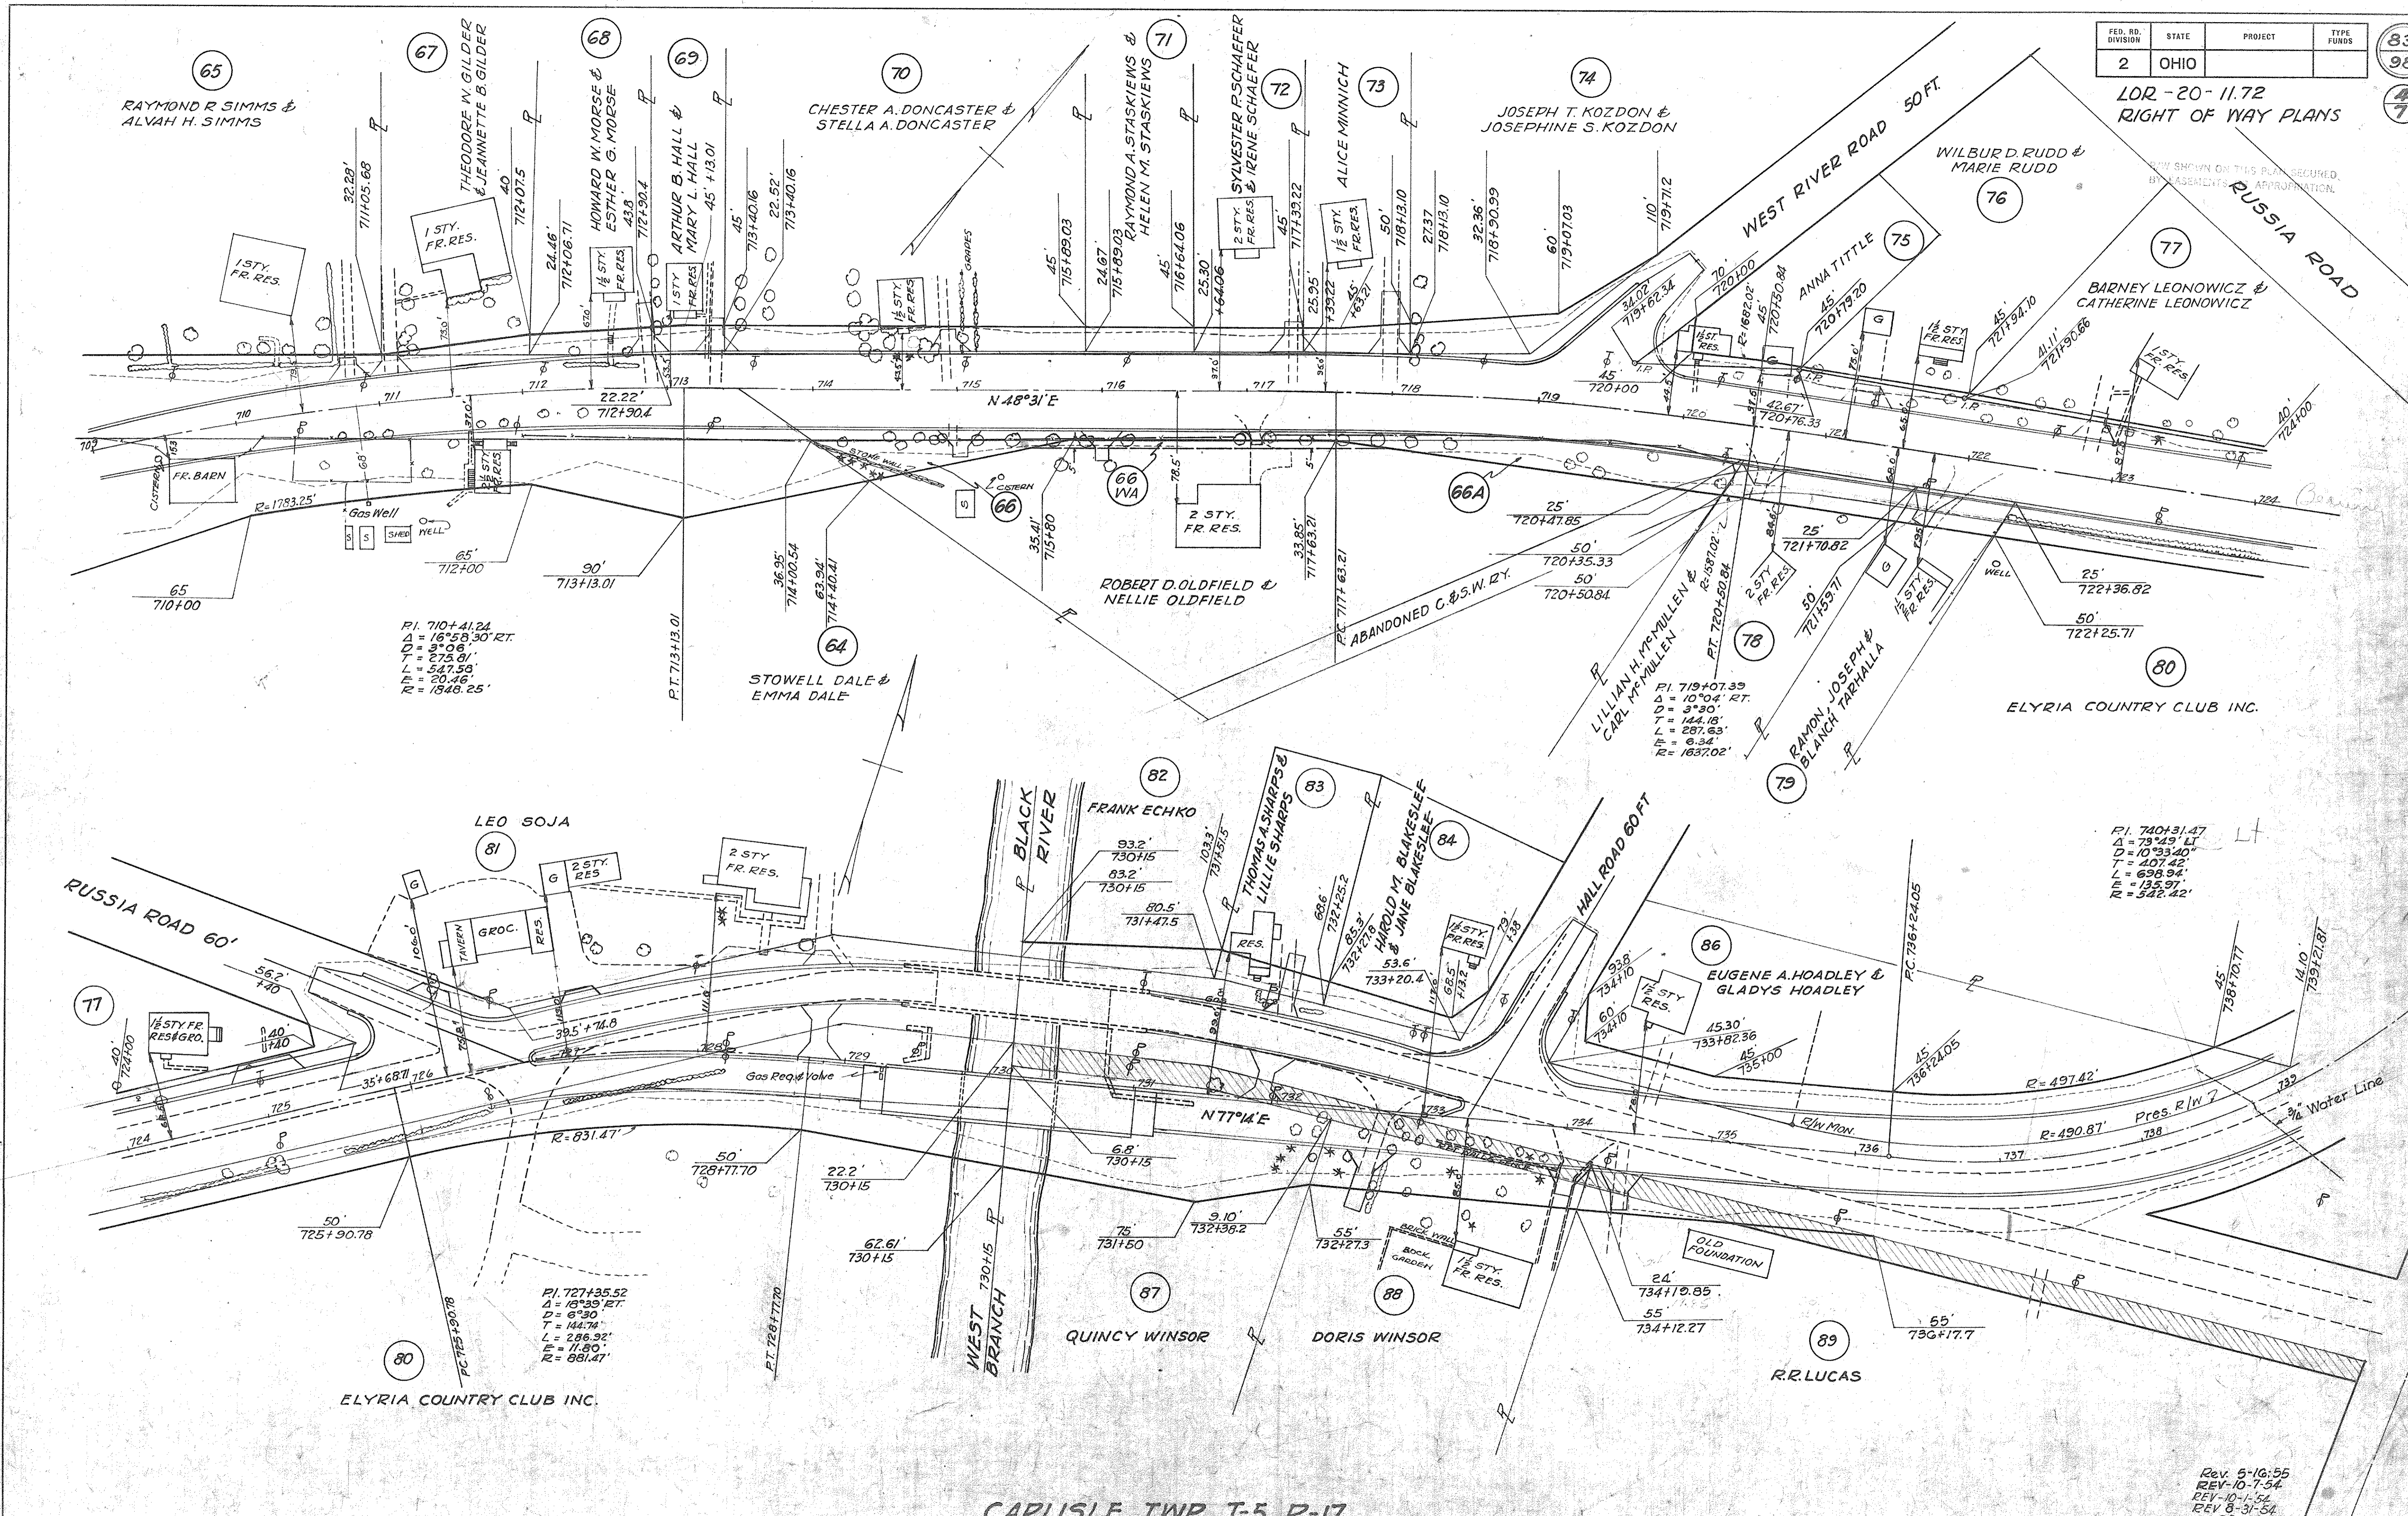

PI. 710+41.24
Δ = 16°58'30" RT.
D = 3°06'
T = 275.8'
L = 547.58'
E = 20.46'
R = 1846.25'

PI. 719+07.39
Δ = 10°04' RT.
D = 3°30'
T = 144.48'
L = 287.83'
E = 6.34'
R = 1637.02'

PI. 740+31.47
Δ = 73°43' LT.
D = 10°33'40"
T = 407.42'
L = 698.94'
E = 135.97'
R = 542.42'

PI. 727+35.52
Δ = 18°39' RT.
D = 9°30'
T = 44.74'
L = 286.92'
E = 11.80'
R = 881.47'


CARLISLE TWP. T-5, R-17

REV. 5-16-55
REV. 10-7-54
REV. 8-1-52
REV. 8-31-51
8-23-1951


FED. RD. DIVISION	STATE	PROJECT	TYPE FUNDS
2	OHIO		

LOR-20-11.72
RIGHT OF WAY PLANS

84
98
5
7

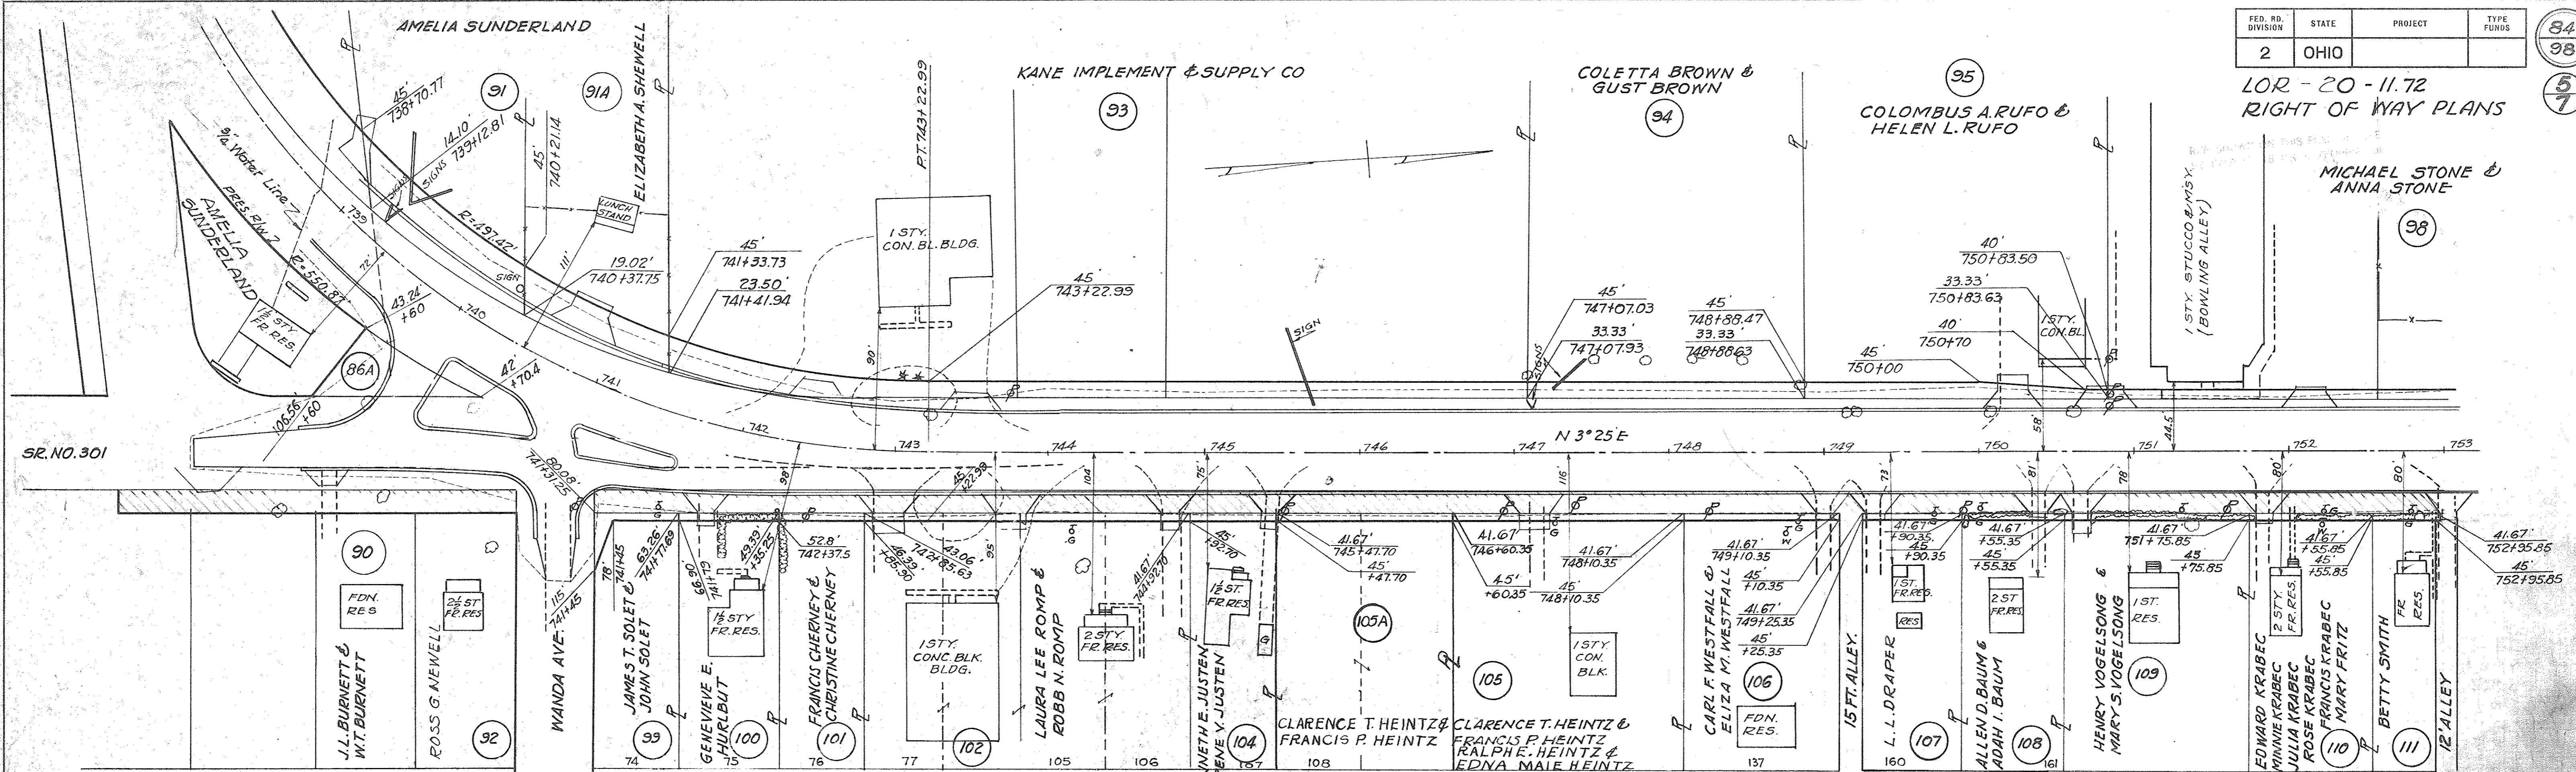

VILLADALE ALLOTMENT
VOL 6 PLATS PAGE 20

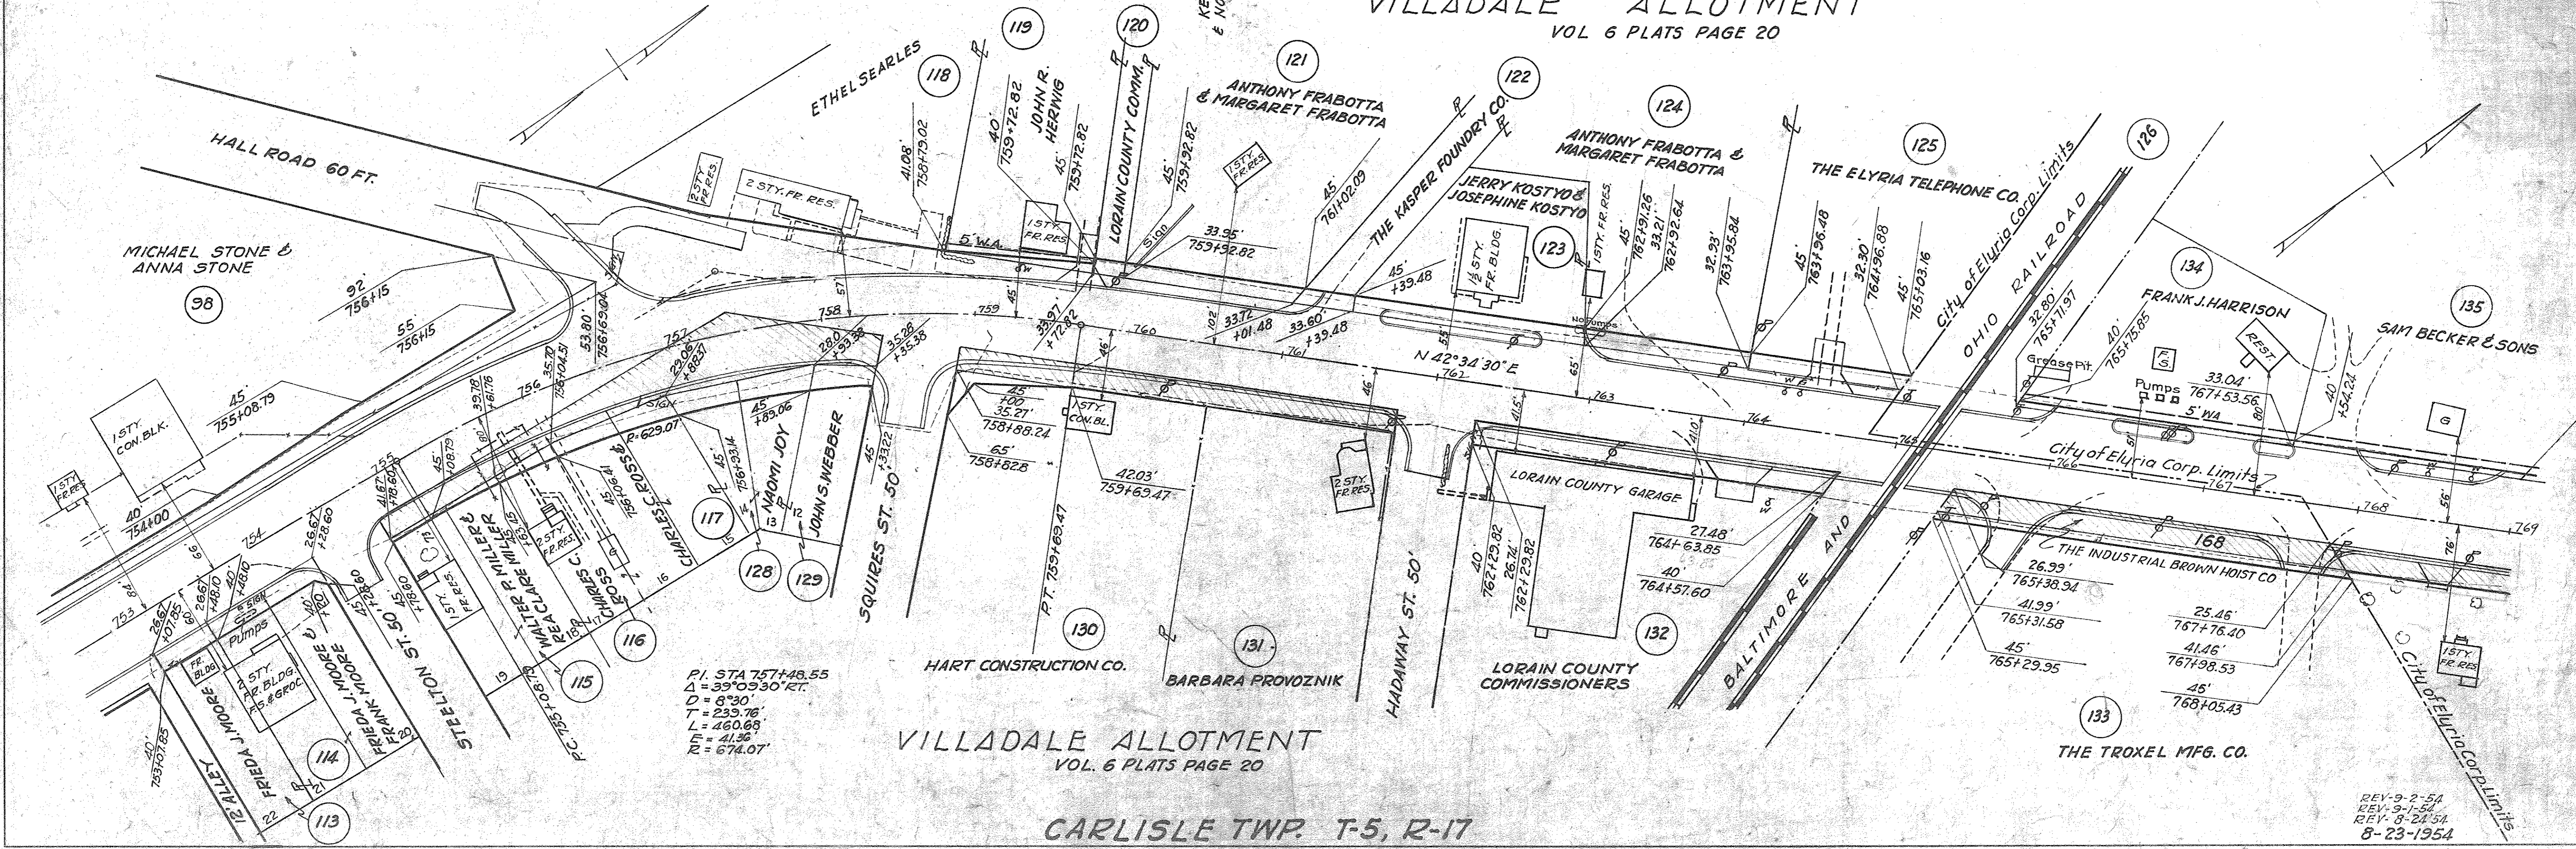

VILLADALE ALLOTMENT
VOL. 6 PLATS PAGE 20

CARLISLE TWP. T-5, R-17


PI. STA 757+48.55
Δ = 33° 09' 30" RT.
D = 6" 30"
T = 233.76'
L = 460.68'
E = 41.36'
R = 674.07'

REV. 9-2-54
REV. 9-1-54
REV. 8-24-54
8-23-1954

FED. RD. DIVISION	STATE	PROJECT	TYPE FUNDS
2	OHIO		

LOR-20-11.72
RIGHT OF WAY PLANS

85
98
6
7

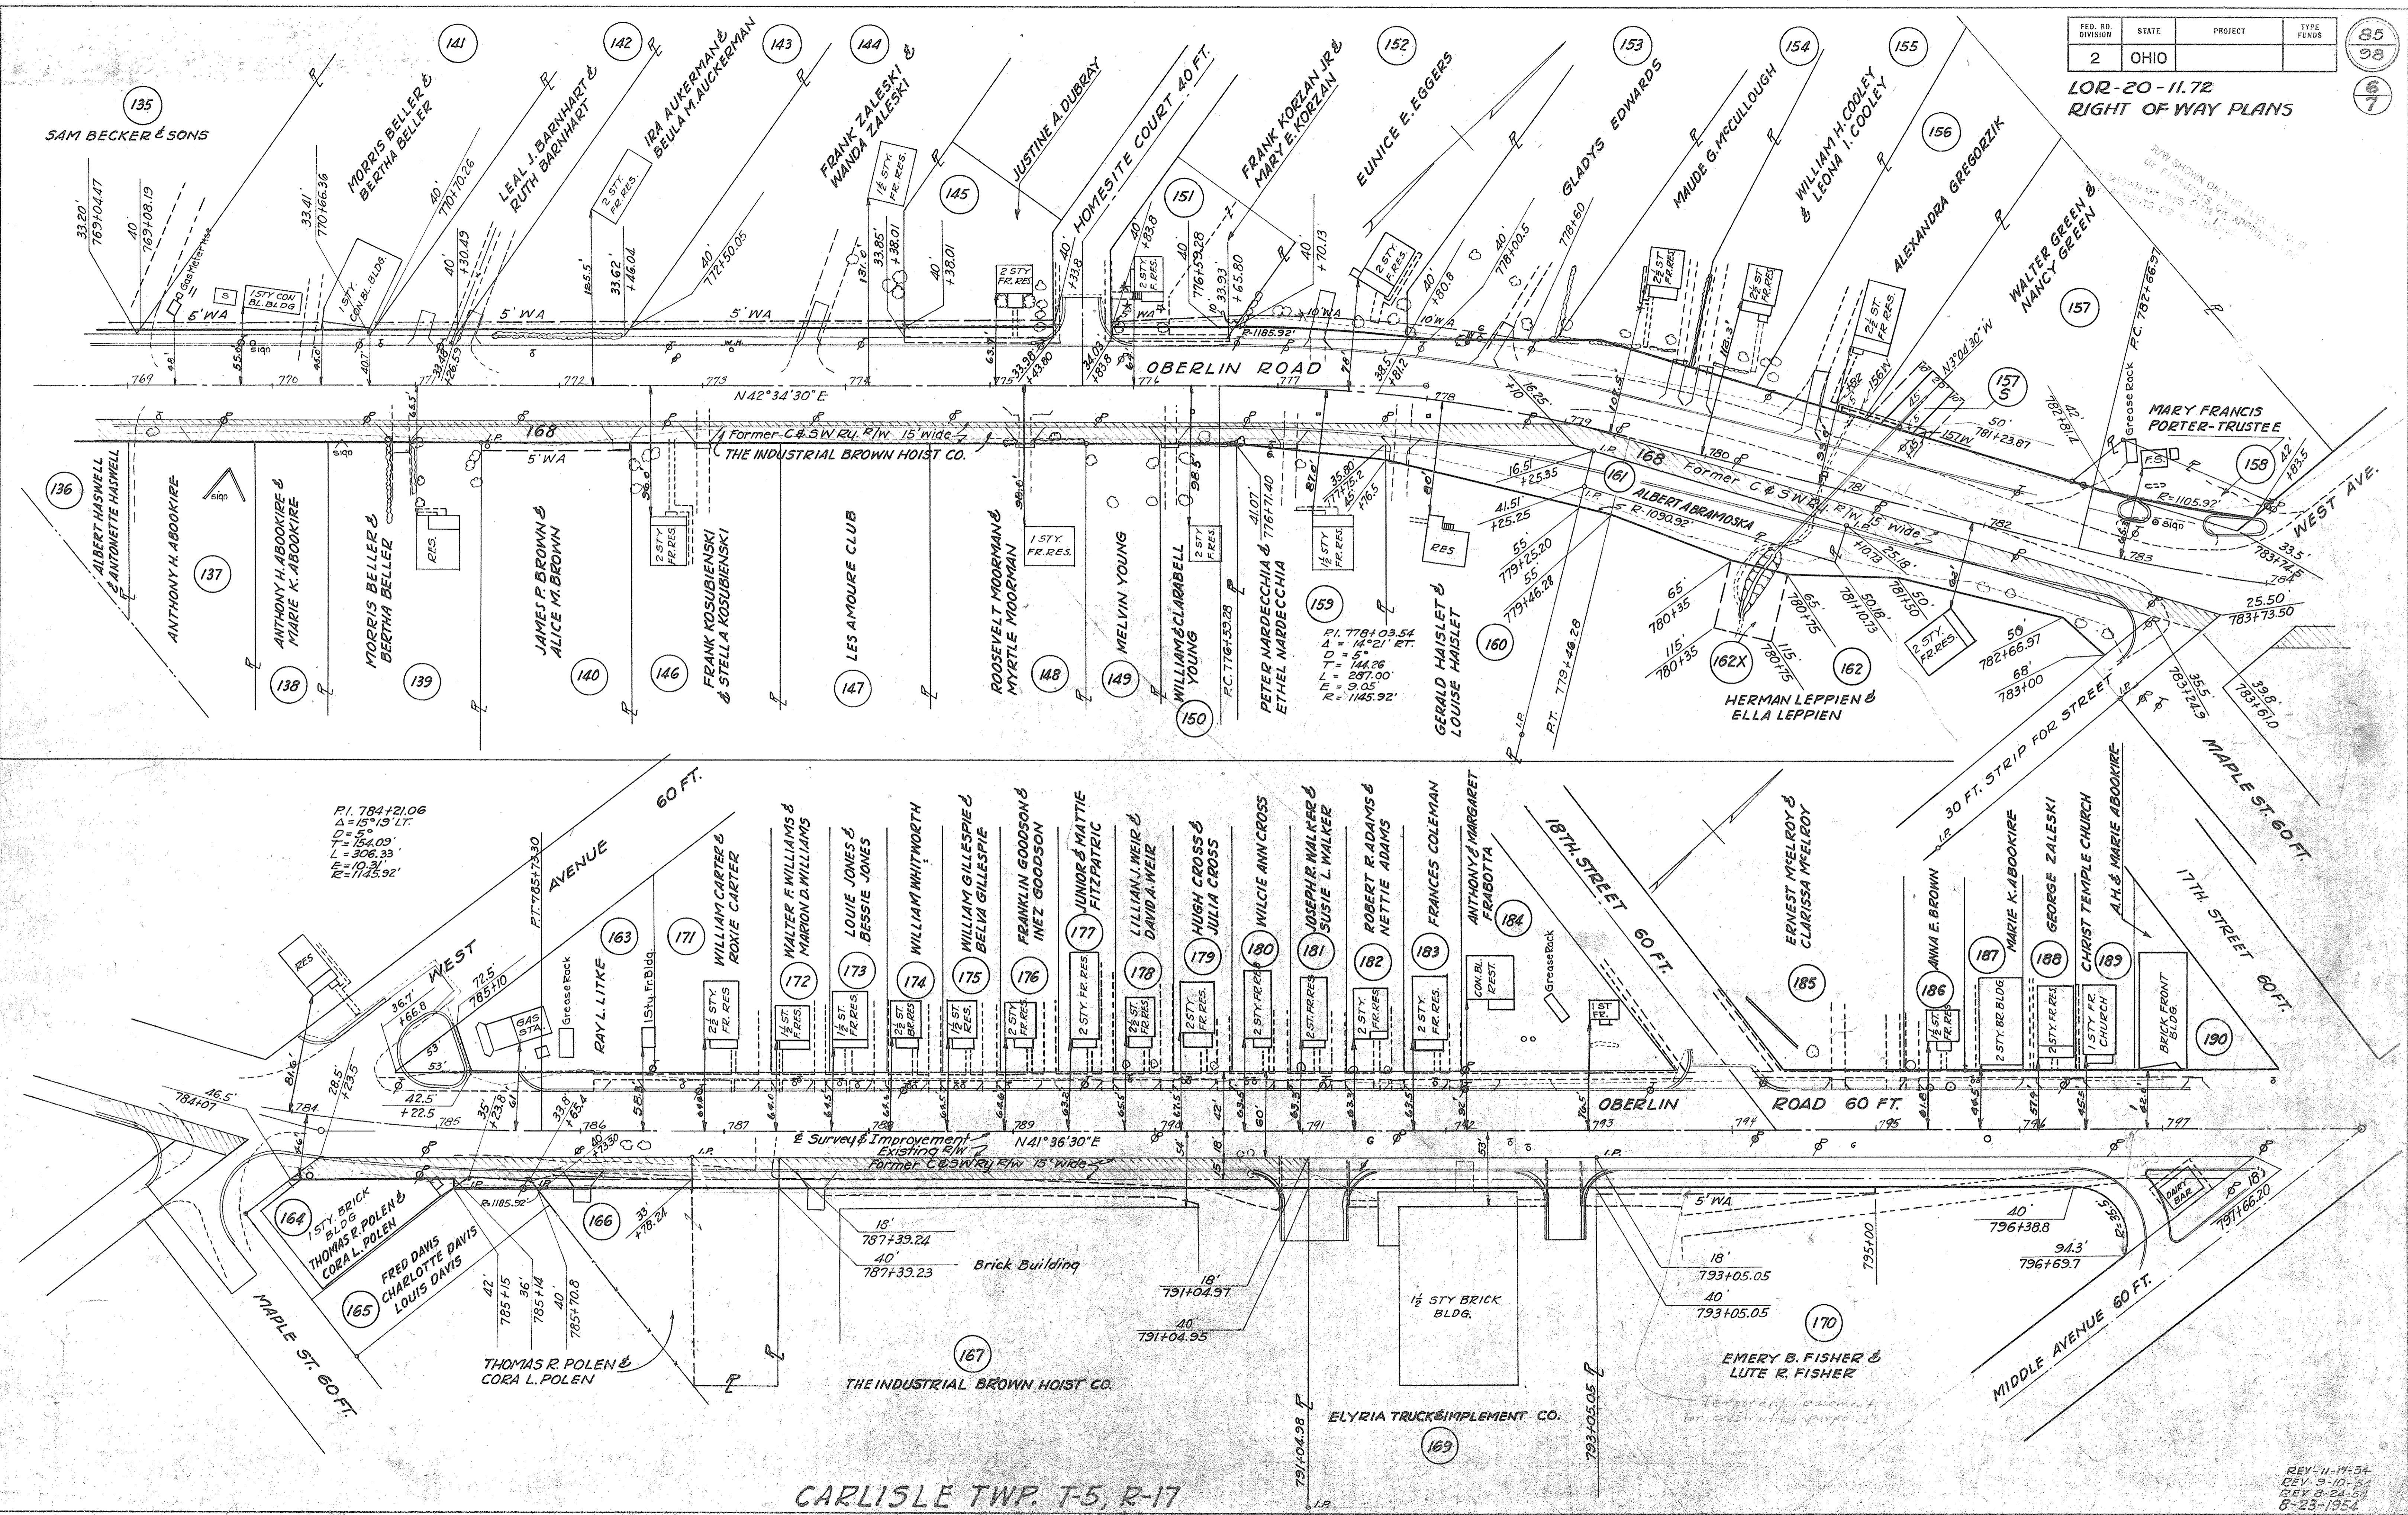

PI. 784+21.06
Δ = 15°19' LT.
D = 5'
T = 154.09'
L = 306.33'
E = 110.31'
E = 1143.92'

CARLISLE TWP. T-5, R-17

REV. 11-17-54
REV. 3-10-54
REV. 8-24-54
8-23-1954

FED. RD. DIVISION	STATE	PROJECT	TYPE FUNDS
2	OHIO		


86
98

LOR-20-11.72
RIGHT OF WAY PLANS

R/W SHOWN ON THIS PLAN SECURED BY EASEMENTS OR APPROPRIATION

GEO. H. ELY TRUSTEE
ALLOTMENT
VOL. 5 PAGE 5

CURVE DATA
P.I. Sta 798+38.75
 $\Delta = 37^{\circ}36' Lt.$
 $D = 30^{\circ} 0' Lt.$
 $R = 190.99'$
 $T = 65.03'$
 $L = 125.33'$
 $E = 10.76'$

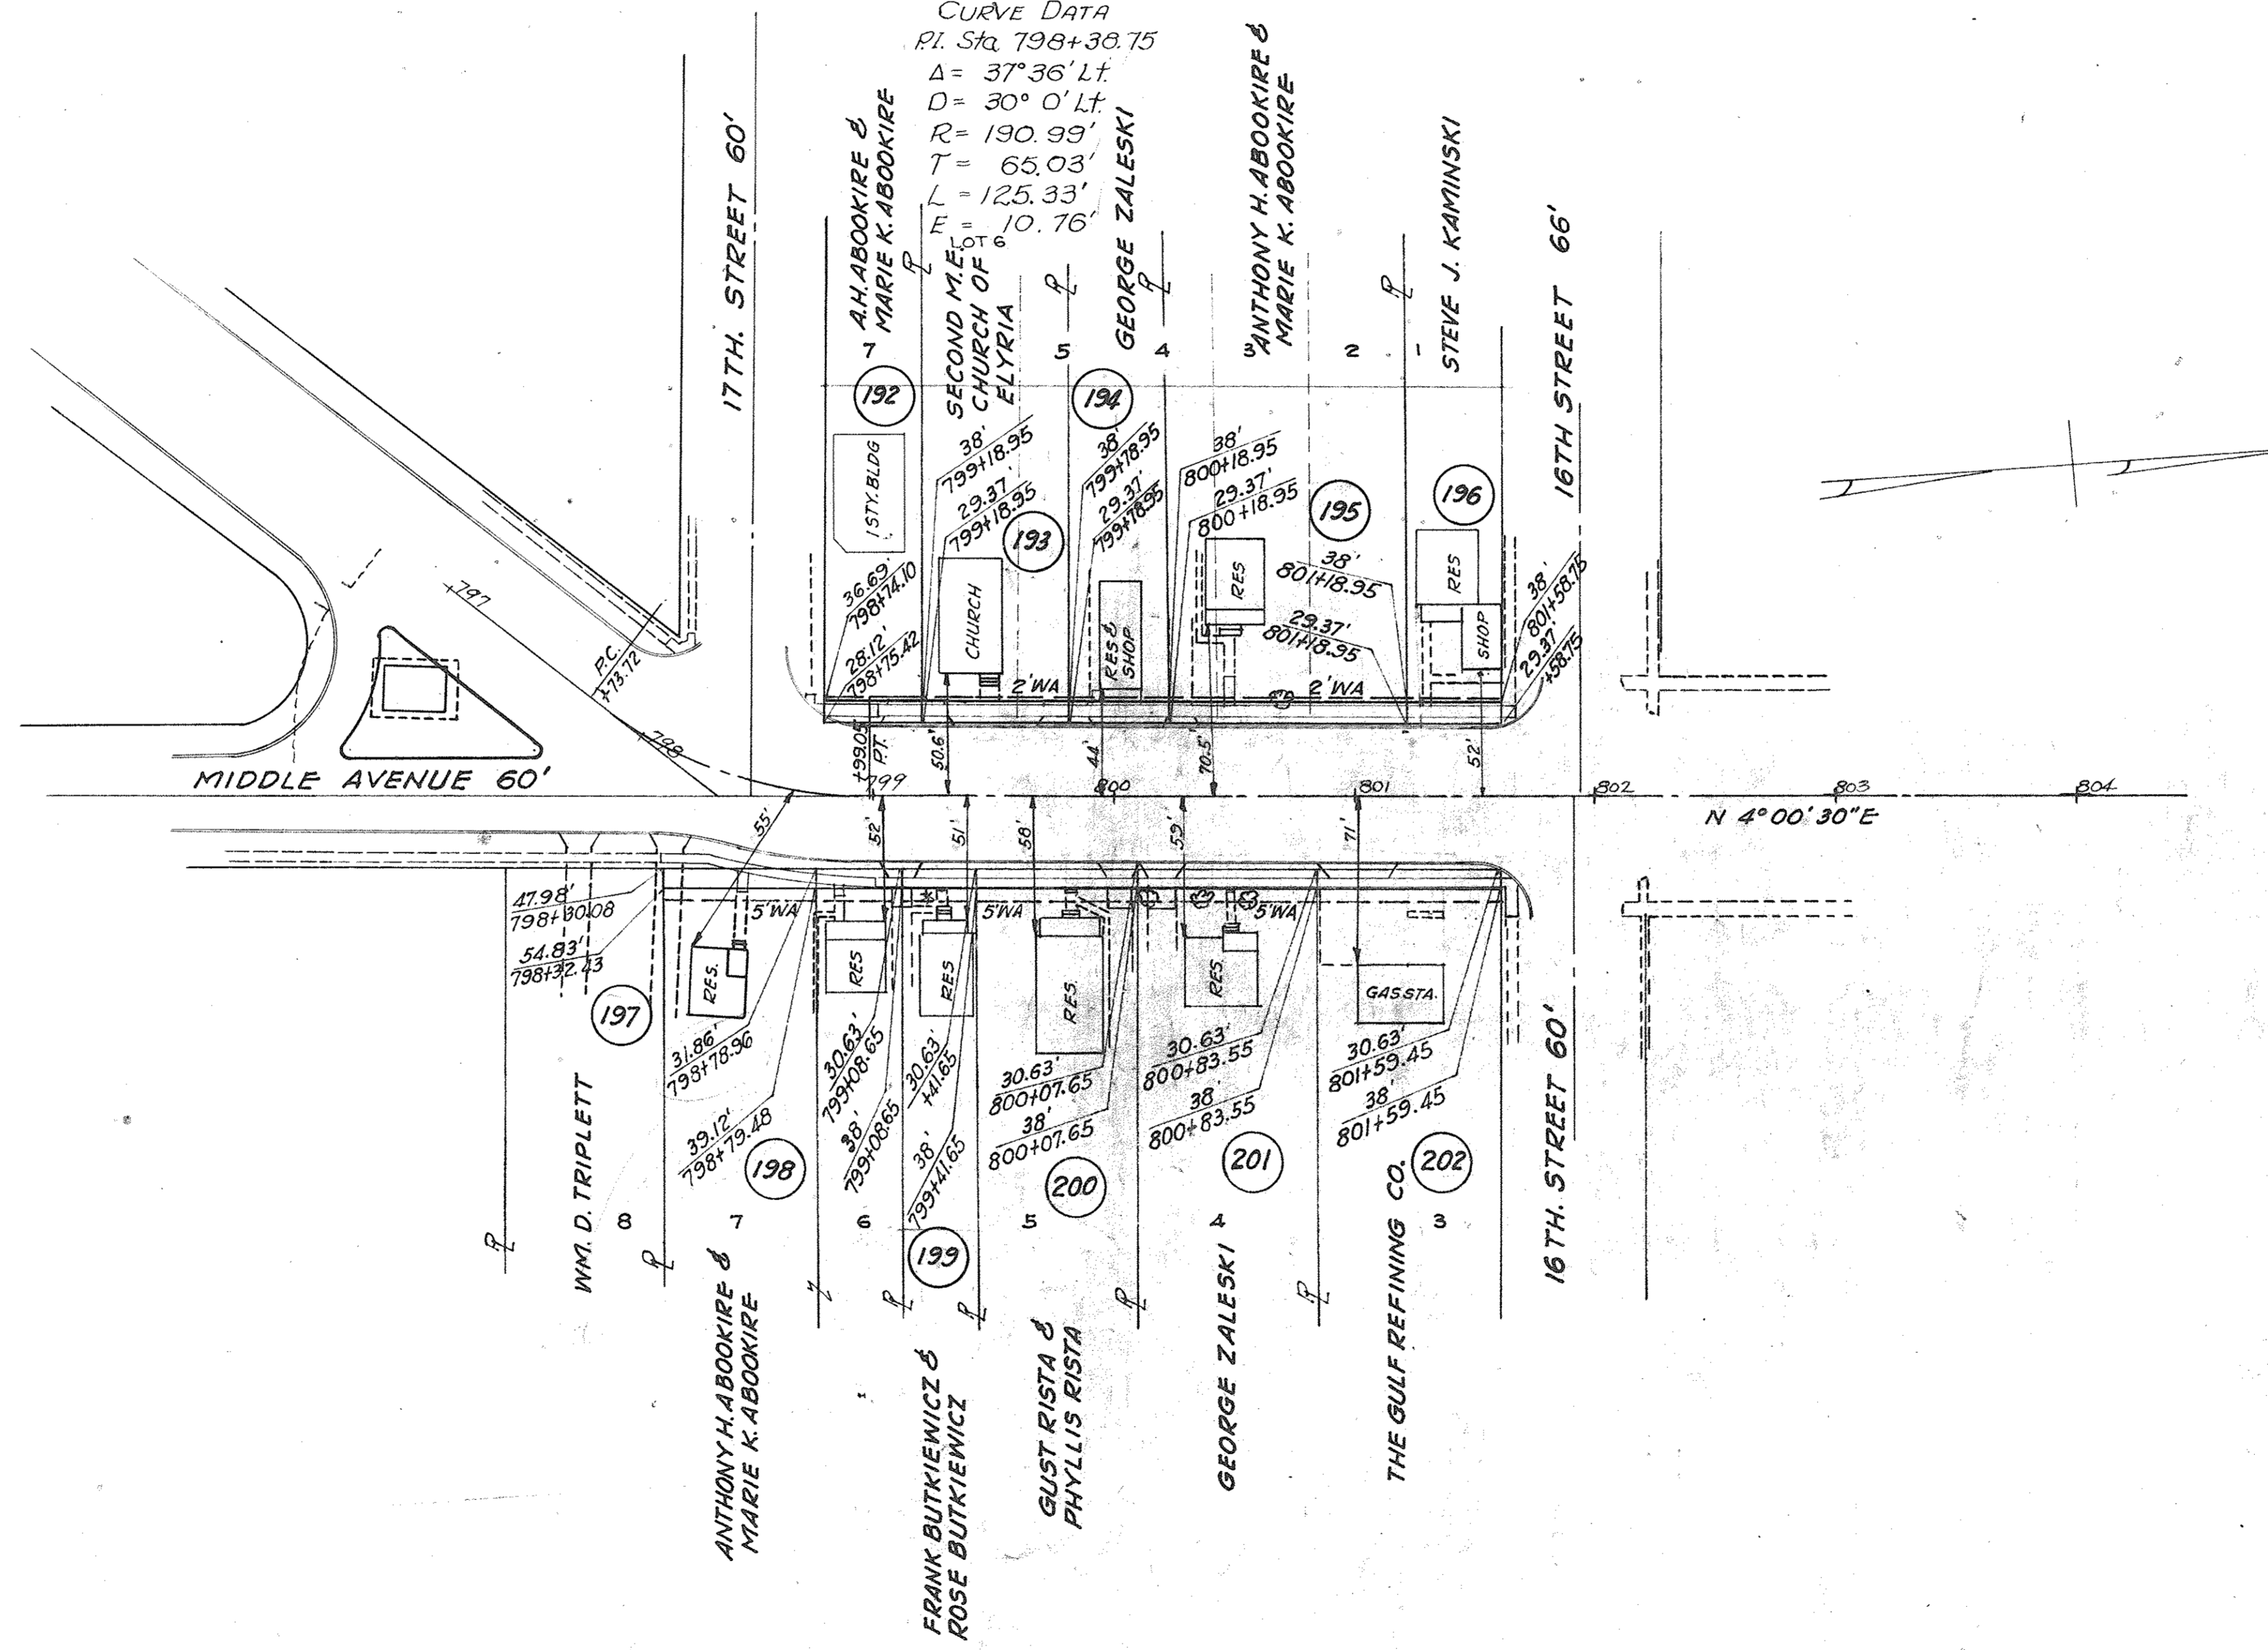

E. ADAMS ALLOTMENT
VOL 2 PAGE 14