
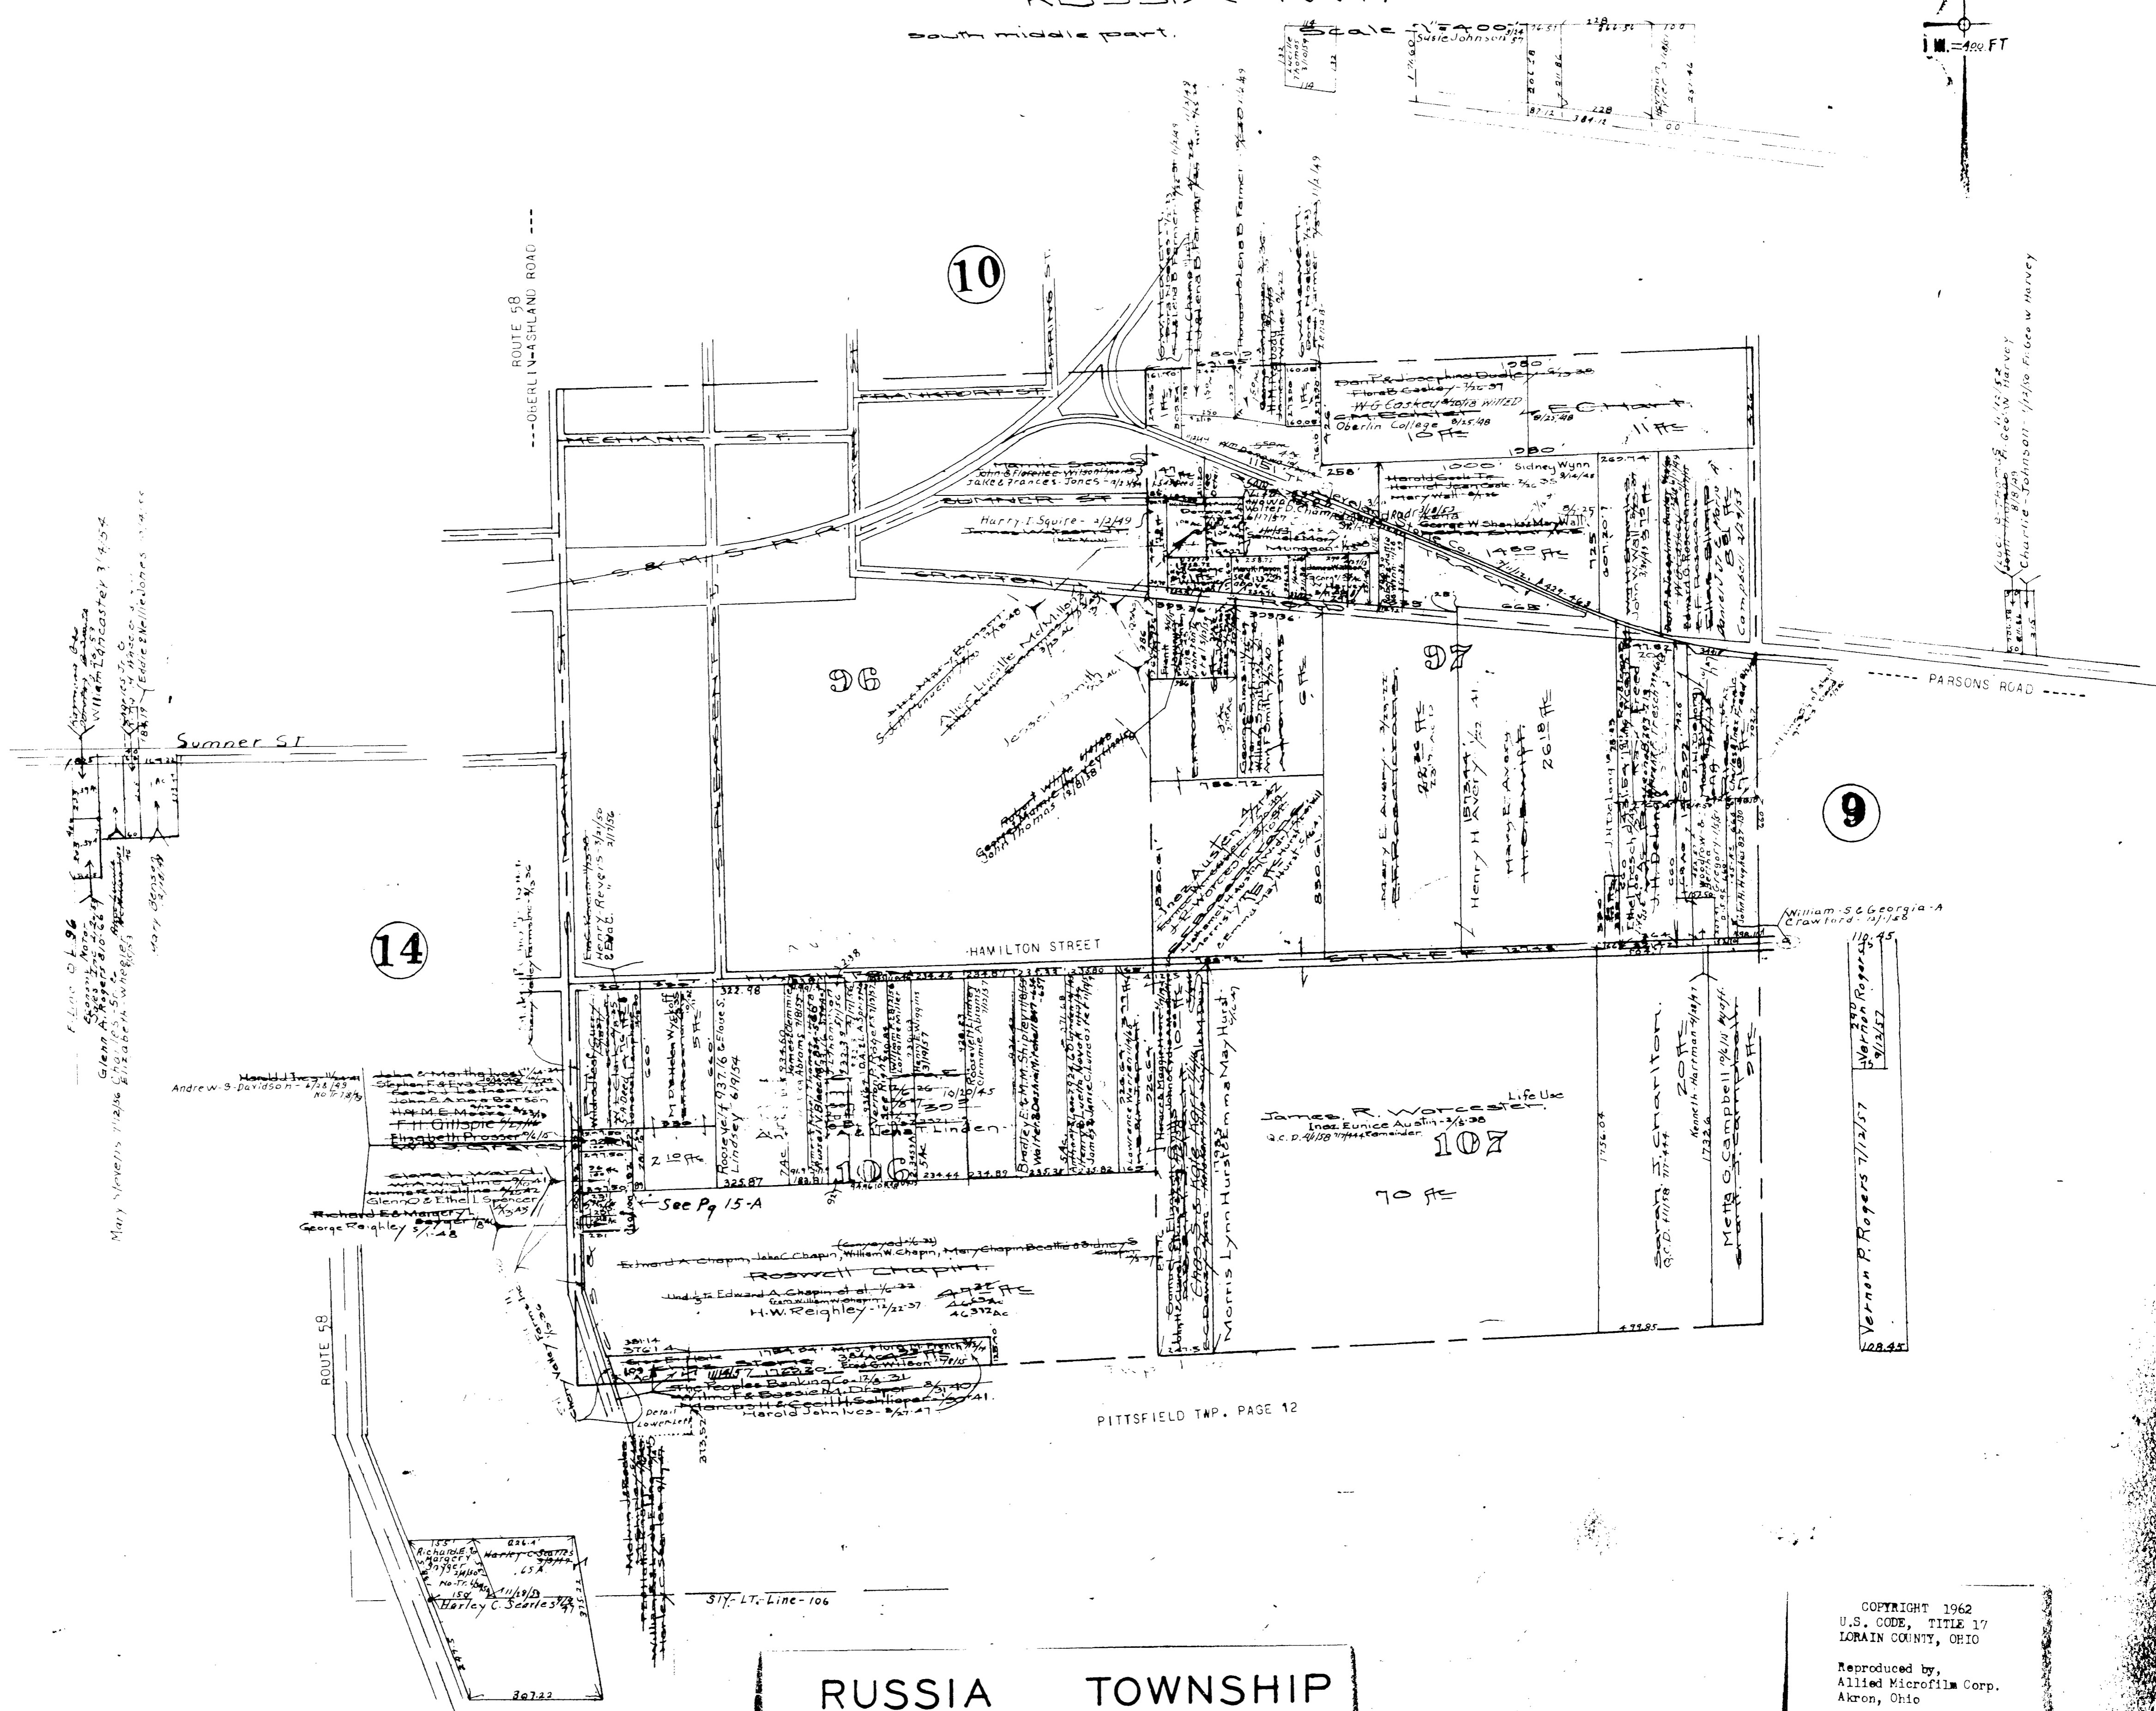



RUSSIA TWP.

South middle part.

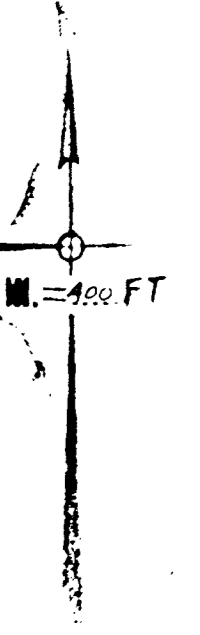

RUSSIA TOWNSHIP

COPYRIGHT 1962  
U.S. CODE, TITLE 17  
LORAIN COUNTY, OHIO  
Reproduced by,  
Allied Microfilm Corp.  
Akron, Ohio

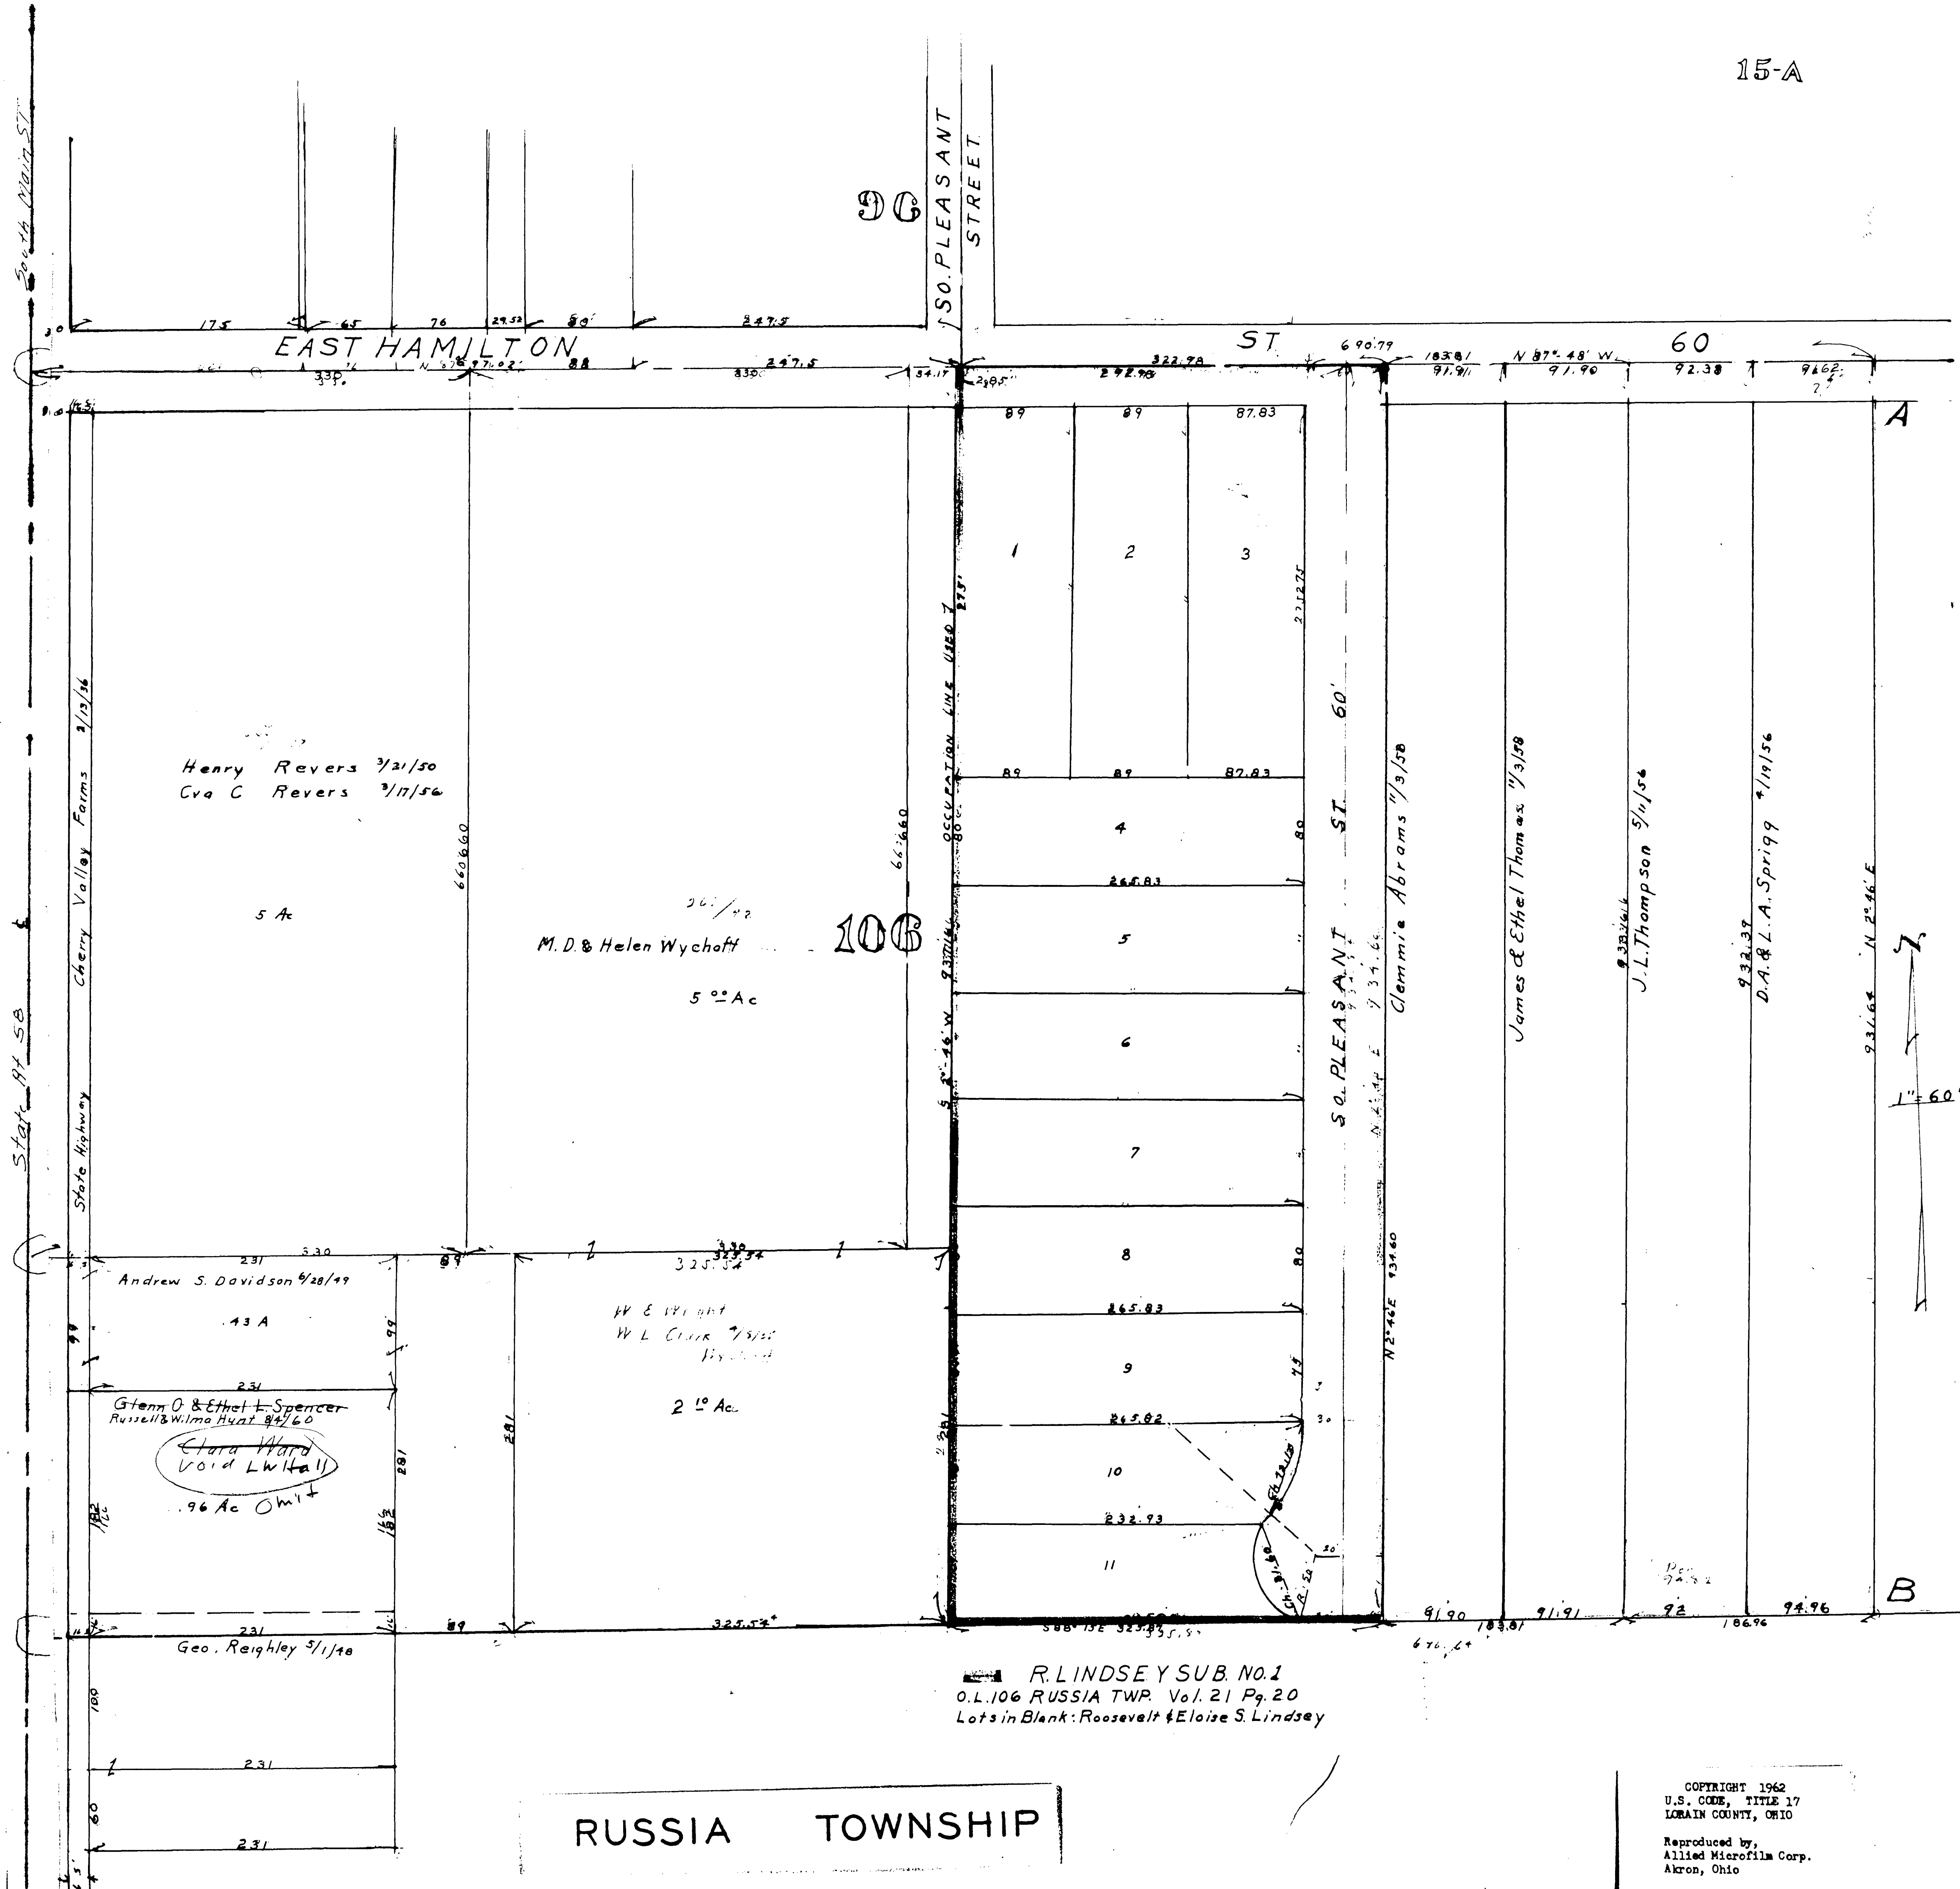

Henry Revers 3/21/50  
Eva C. Revers 3/17/56

M.D. & Helen Wychoff  
5.00 Ac

Andrew S. Davidson 9/28/49

Glenn O. & Ethel L. Spencer  
Russell & Wilma Hunt 9/27/60

Clara Ward  
Void L.W. Hall  
.96 Ac Omit


Geo. Reighley 5/1/40

R. LINDSEY SUB. NO. 1  
O.L. 106 RUSSIA TWP. Vol. 21 Pg. 20  
Lots in Blank: Roosevelt & Eloise S. Lindsey

RUSSIA TOWNSHIP

1" = 60'

(M)

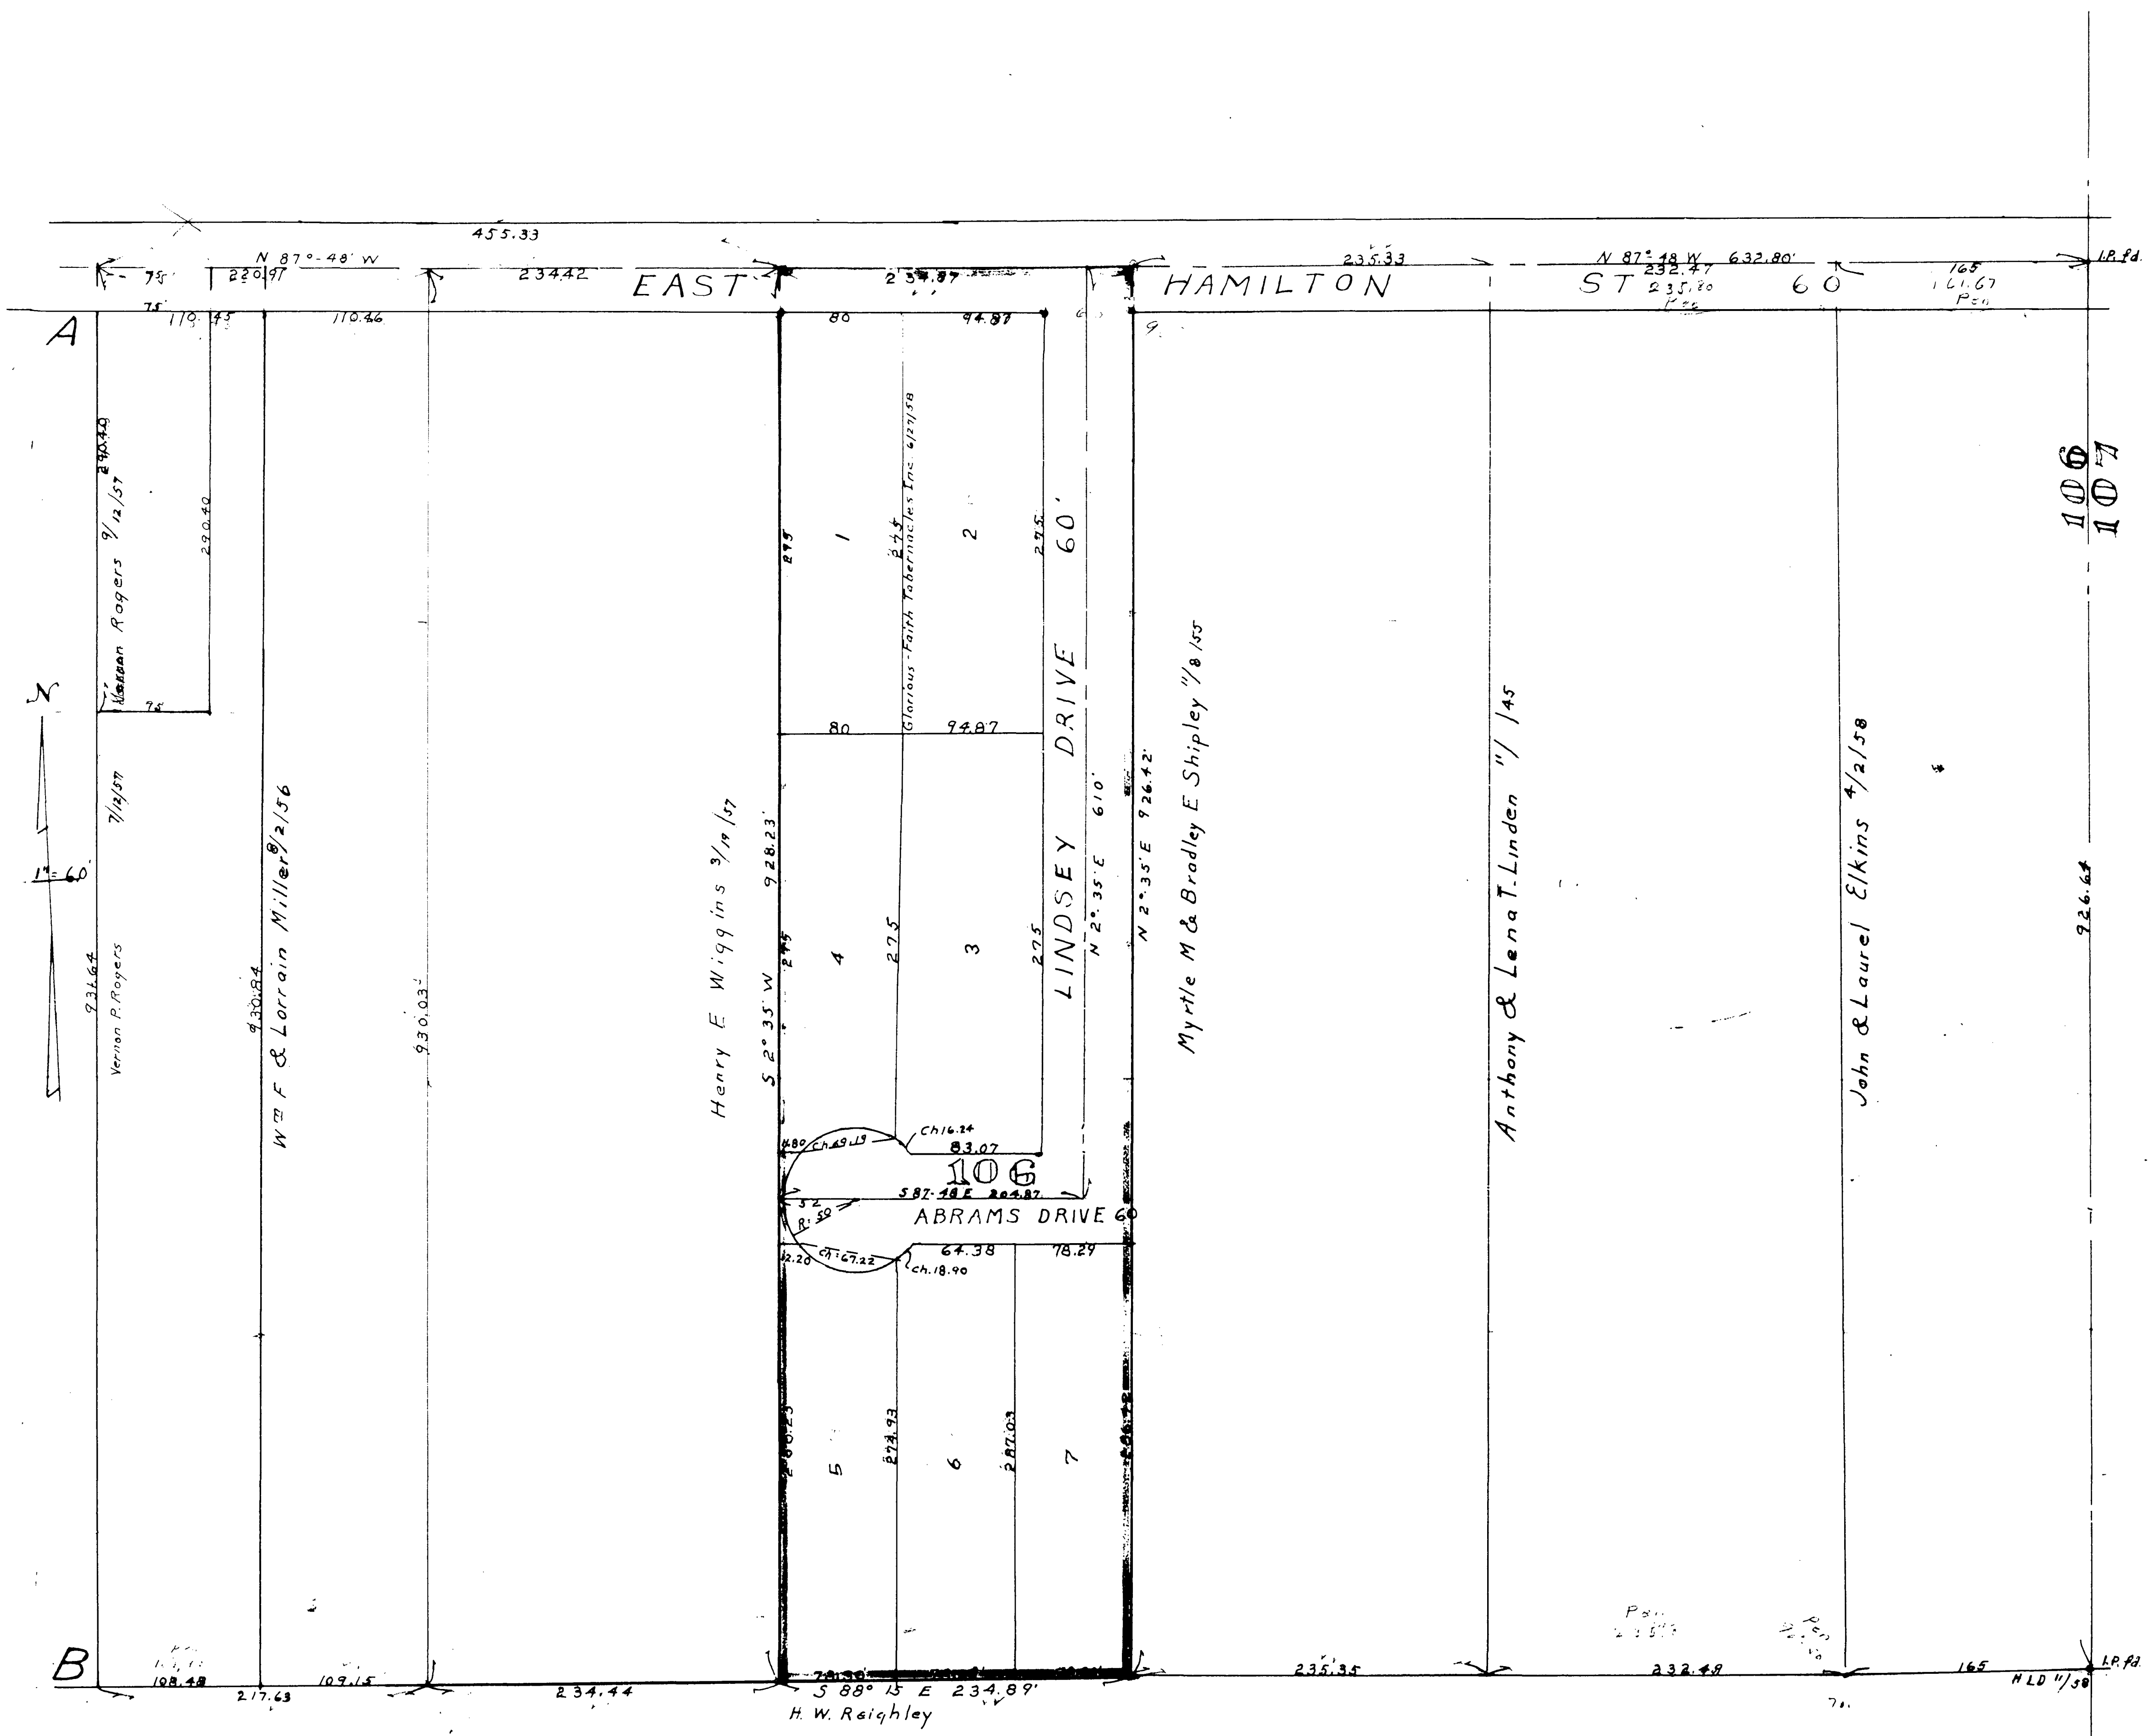

**LINDSEY & ABRAMS SUBDIVISION No 1.**

PART OF O.L. 106  
 RUSSIA TWP. File # 470  
 VOL. 20 PG 33-A  
 Lots in Blank: Roosevelt Lindsey

RUSSIA TOWNSHIP

COPYRIGHT 1962  
 U.S. CODE, TITLE 17  
 LORAIN COUNTY, OHIO  
 Reproduced by,  
 Allied Microfilm Corp.  
 Akron, Ohio