
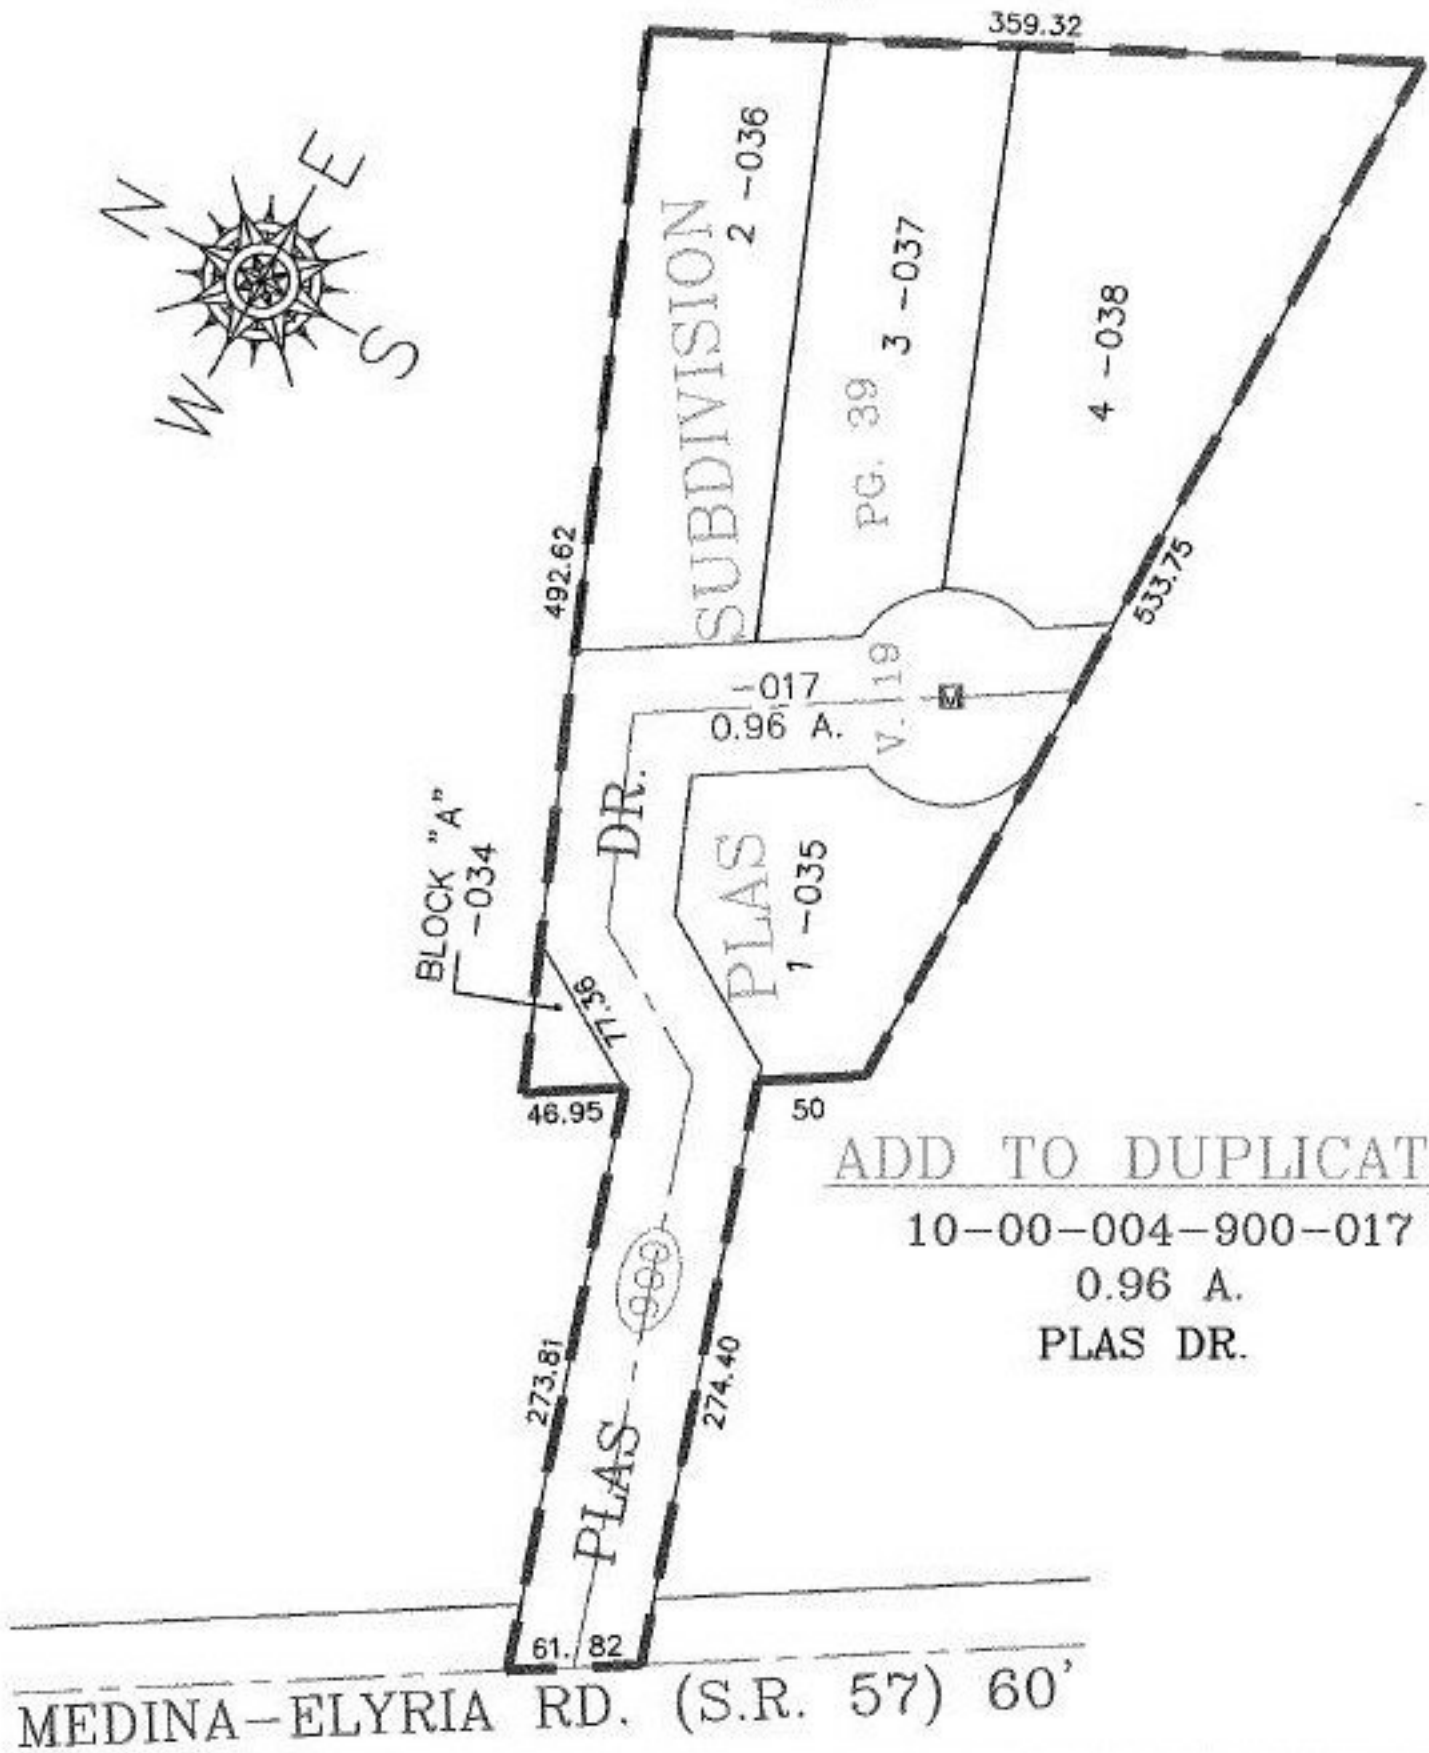


PARENT PARCEL: XX-XX-XXX-XXX-XXX

CHILD PARCEL: 10-00-004-900-017

STARTING POINT: PLAS DRIVE, IN PLAS SUBDIVISION V. 19 PG. 39

NO. 00424-X

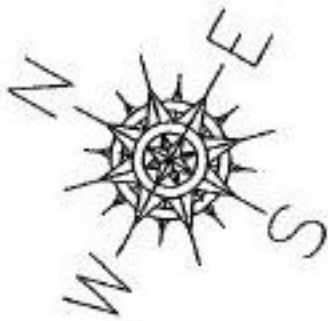

ADD TO DUPLICATE

10-00-004-900-017
0.96 A.
PLAS DR.



SPLITS/DEEDS PROCESSED

LORAIN COUNTY TAX MAP DEPARTMENT
226 MIDDLE AVE. ELYRIA, OHIO

SURVEYED BY: ARNOLD F. KOEPP

CLOSURE: NA

MAP PAGE(S): 10-00-004-H

APPROVED BY: J. SPILLMAN DATE: 08/24/00

SCALE: 1" = 100' PRIOR INSTRUMENT: PV.19 PG.39