

PARENT PARCEL: XX-XX-XXX-XXX-XXX



CHILD PARCEL: 04-00-006-640-001

STARTING POINT: CL. OF LAKE RD. & THE WEST CORNER OF LAND CONVEYED TO ARCHIBALD R. CASE

NO. 00340

**SUBMERGED LAND LEASE**

FILE NO. SUB-0556-L0  
04-00-006-640-001  
5.32 A.

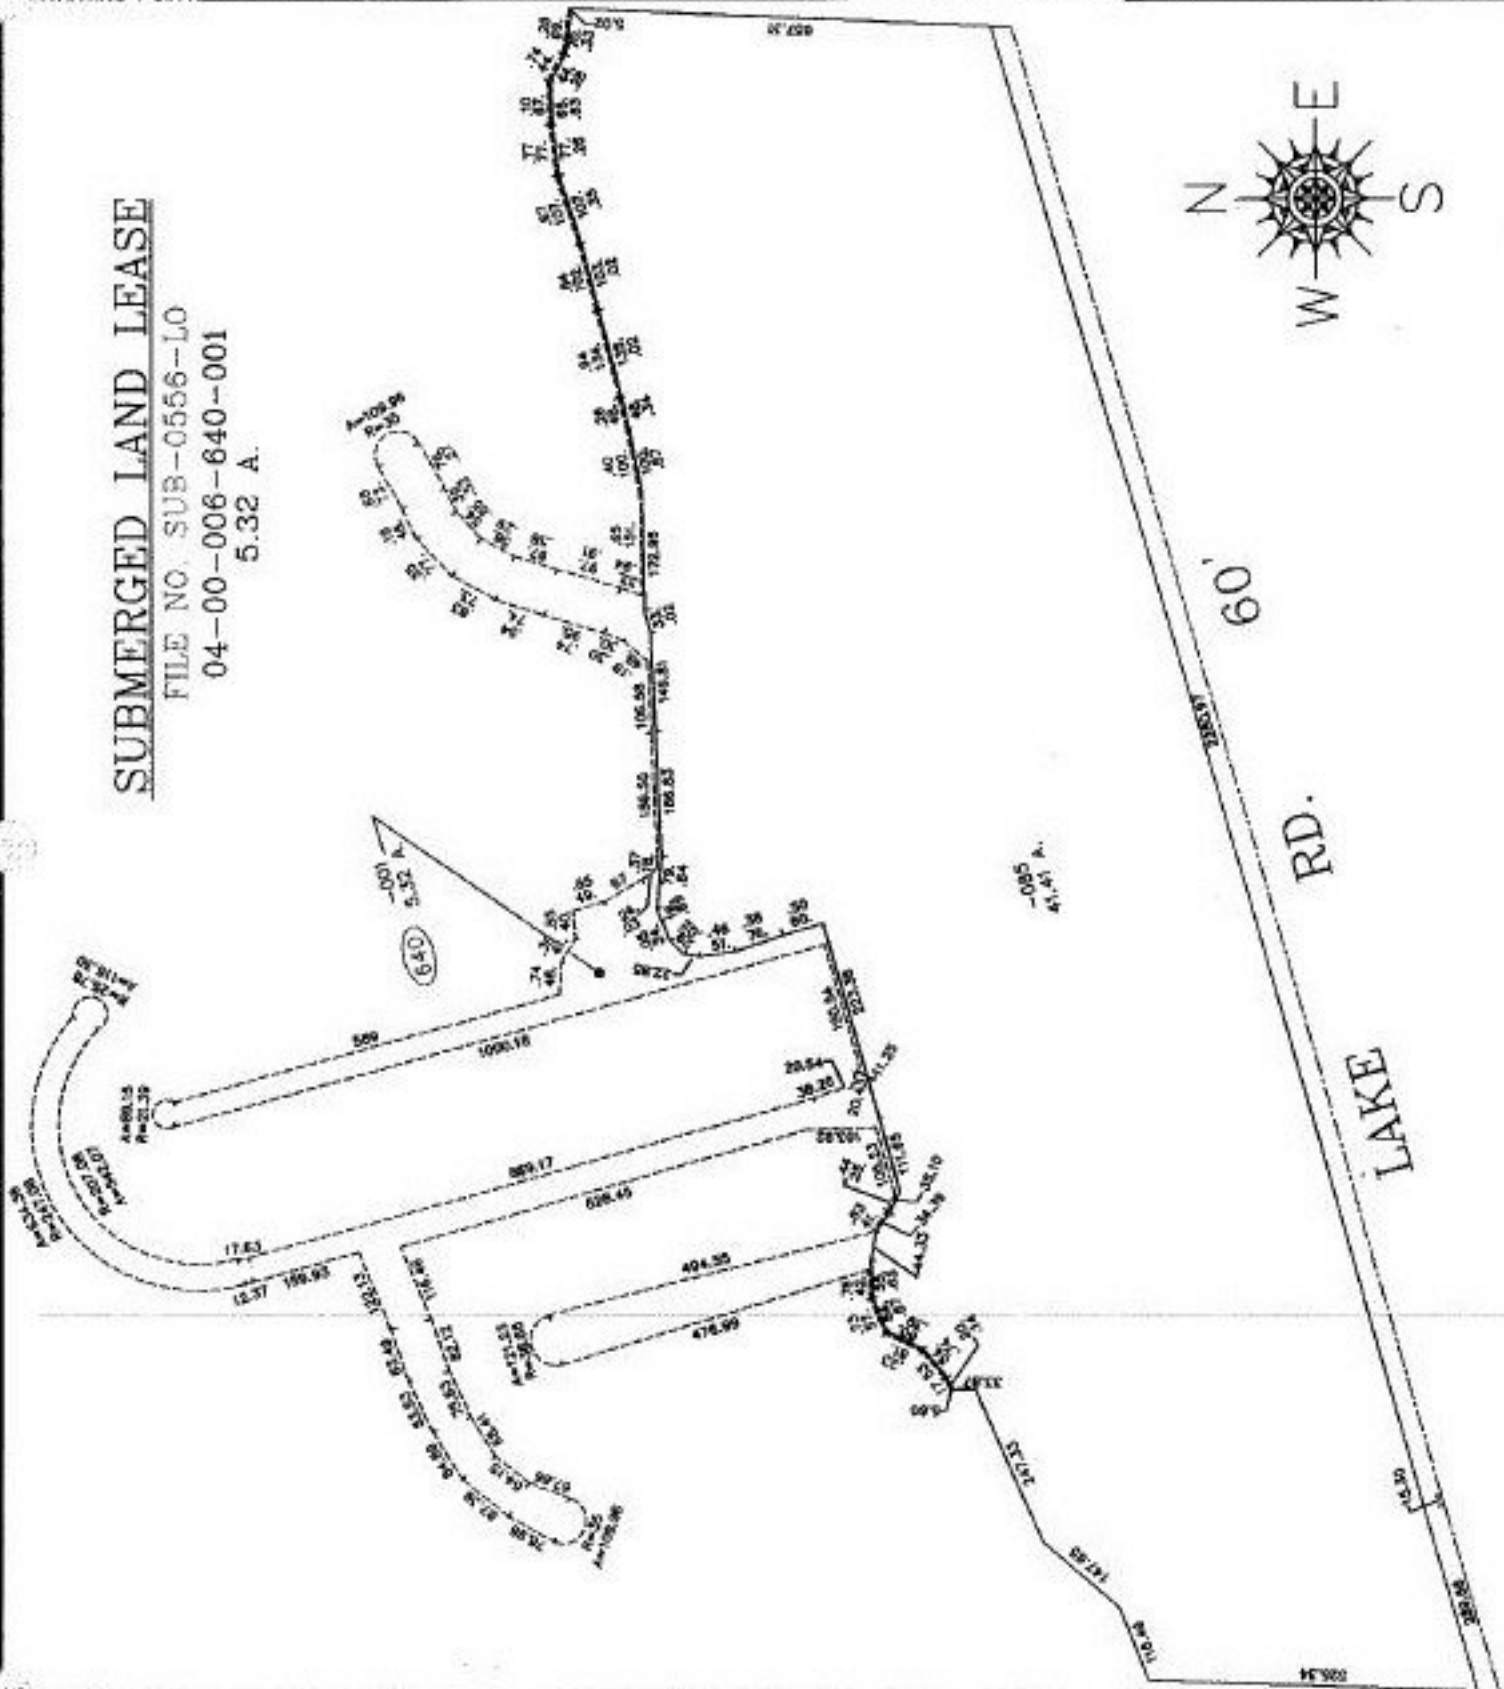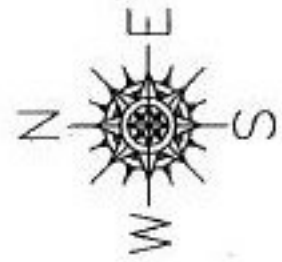

**SPLITS/DEEDS PROCESSED**  
LORAIN COUNTY TAX MAP DEPARTMENT  
226 MIDDLE AVE. ELYRIA, OHIO

SURVEYED BY: STEPHEN HOVANSEK  
CLOSURE: 101.11 : 10.000  
MAP PAGE(S): 4-00-006-B, C, & D  
APPROVED BY: J. SPILLMAN DATE: 03/06/00  
SCALE: 1" = 300' PRIOR INSTRUMENT: OR 530/415