

MASTER




PARENT PARCEL: 07-00-010-106-048 & -030

NO. 01054-A

CHILD PARCEL: --SAME--

STARTING POINT: INT CL CHESTNUT RIDGE AND CL I-80

MAP CORR
PER SURVEY
JAMES D. WELLET

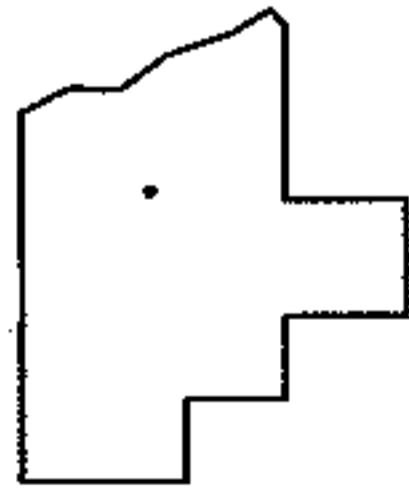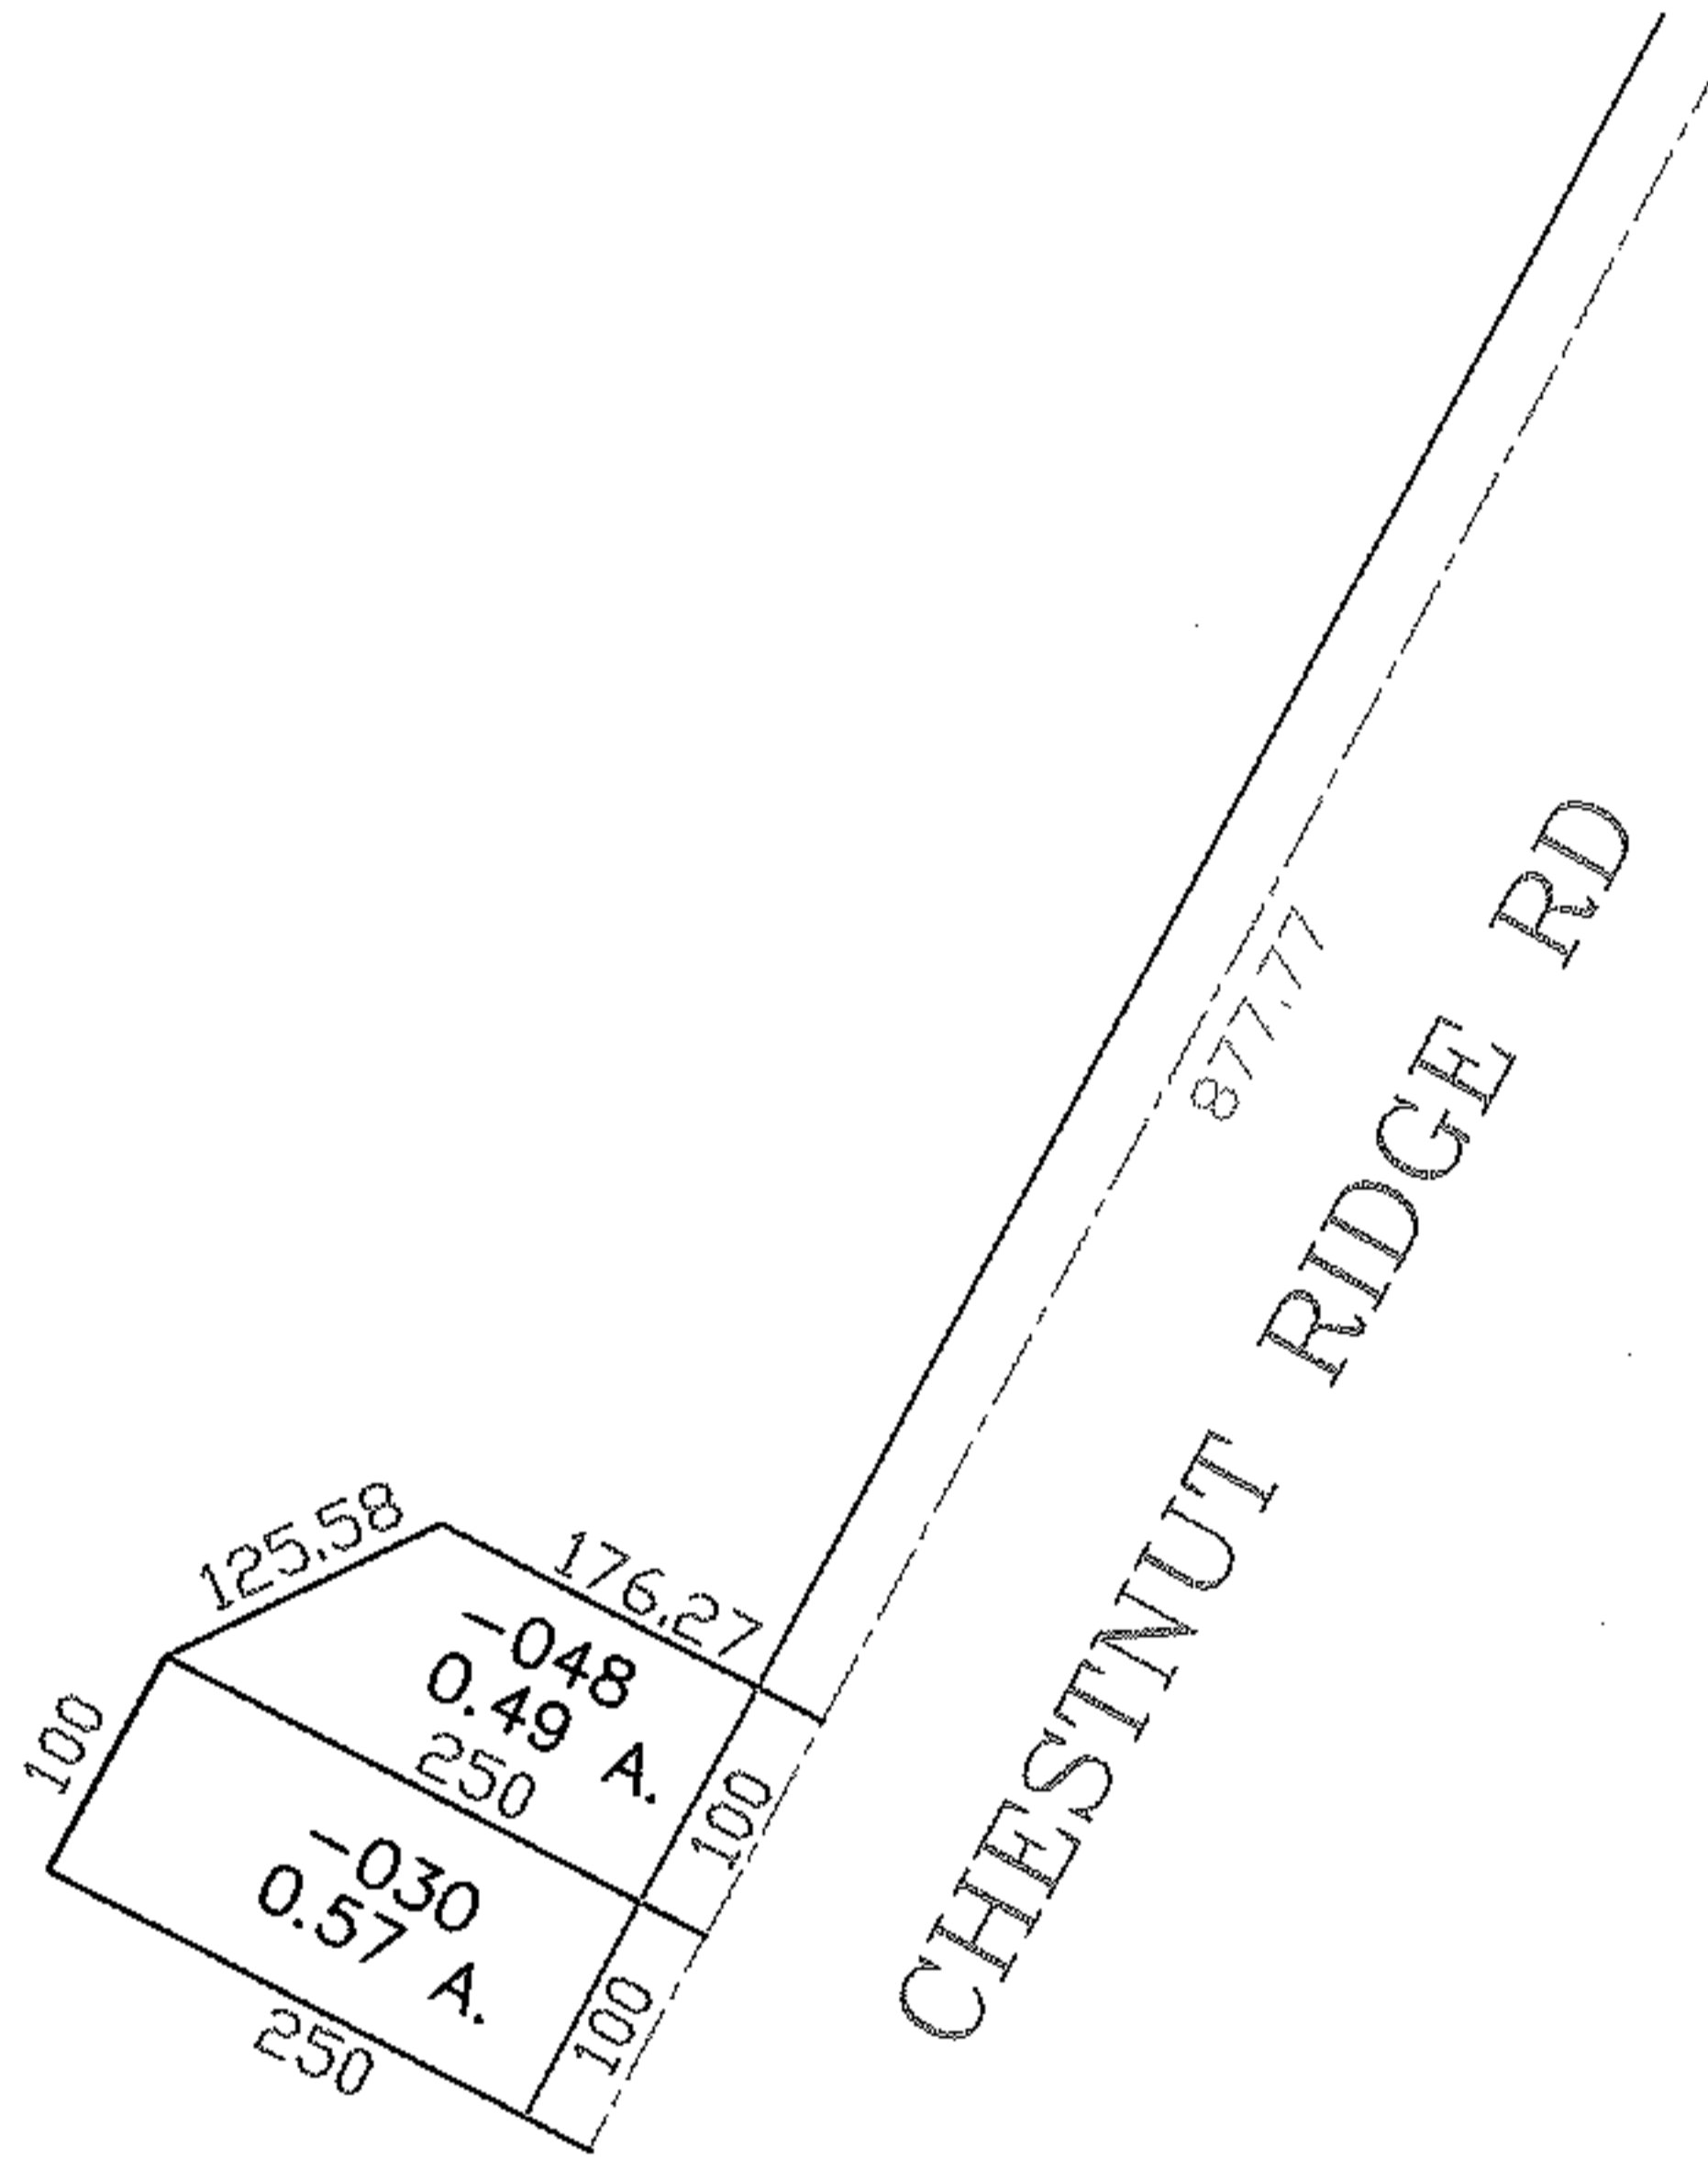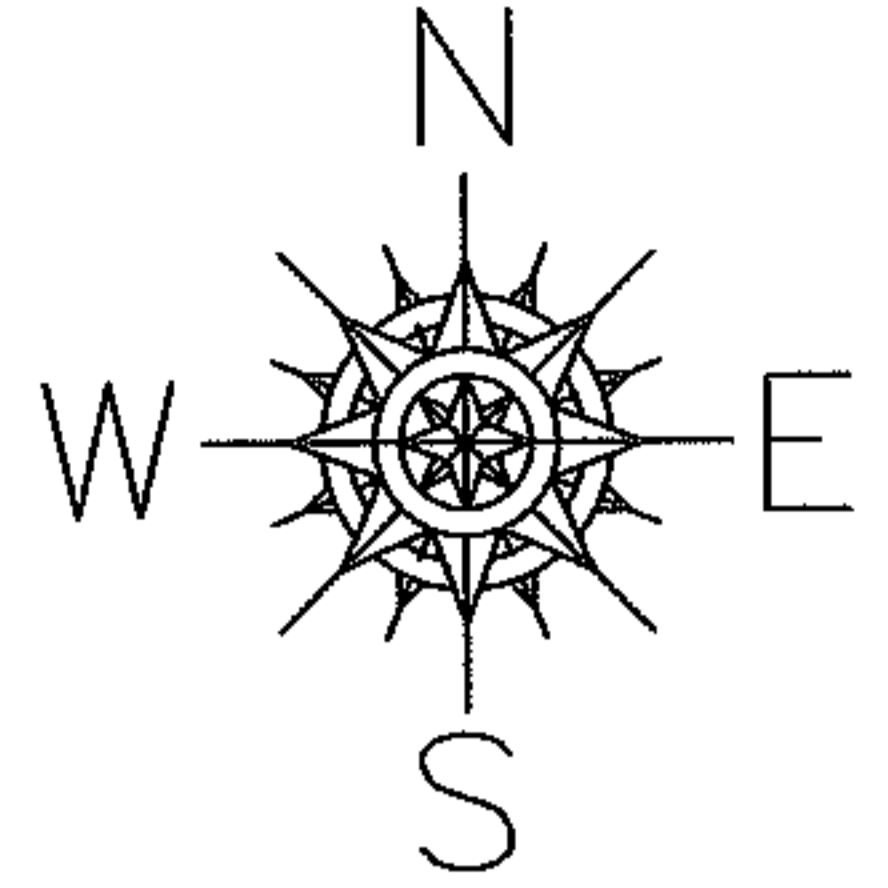

SPLITS/DEEDS PROCESSED

LORAIN COUNTY TAX MAP DEPARTMENT
226 MIDDLE AVE. ELYRIA, OHIO

SURVEYED BY: JAMES D. WELLET

CLOSURE: 1:10,000

MAP PAGE(S): 07-00-010-A

APPROVED BY: DRH DATE: 9/17/2004

SCALE: 1" = 200 PRIOR INSTRUMENT: 20040996143