

EASTER



PARENT PARCEL: ADD TO DUP.

CHILD PARCEL: 07-00-046-108-057


STARTING POINT:

NO. 01101-D

ADD TO DUP.  
MAP CORR  
PER DEED

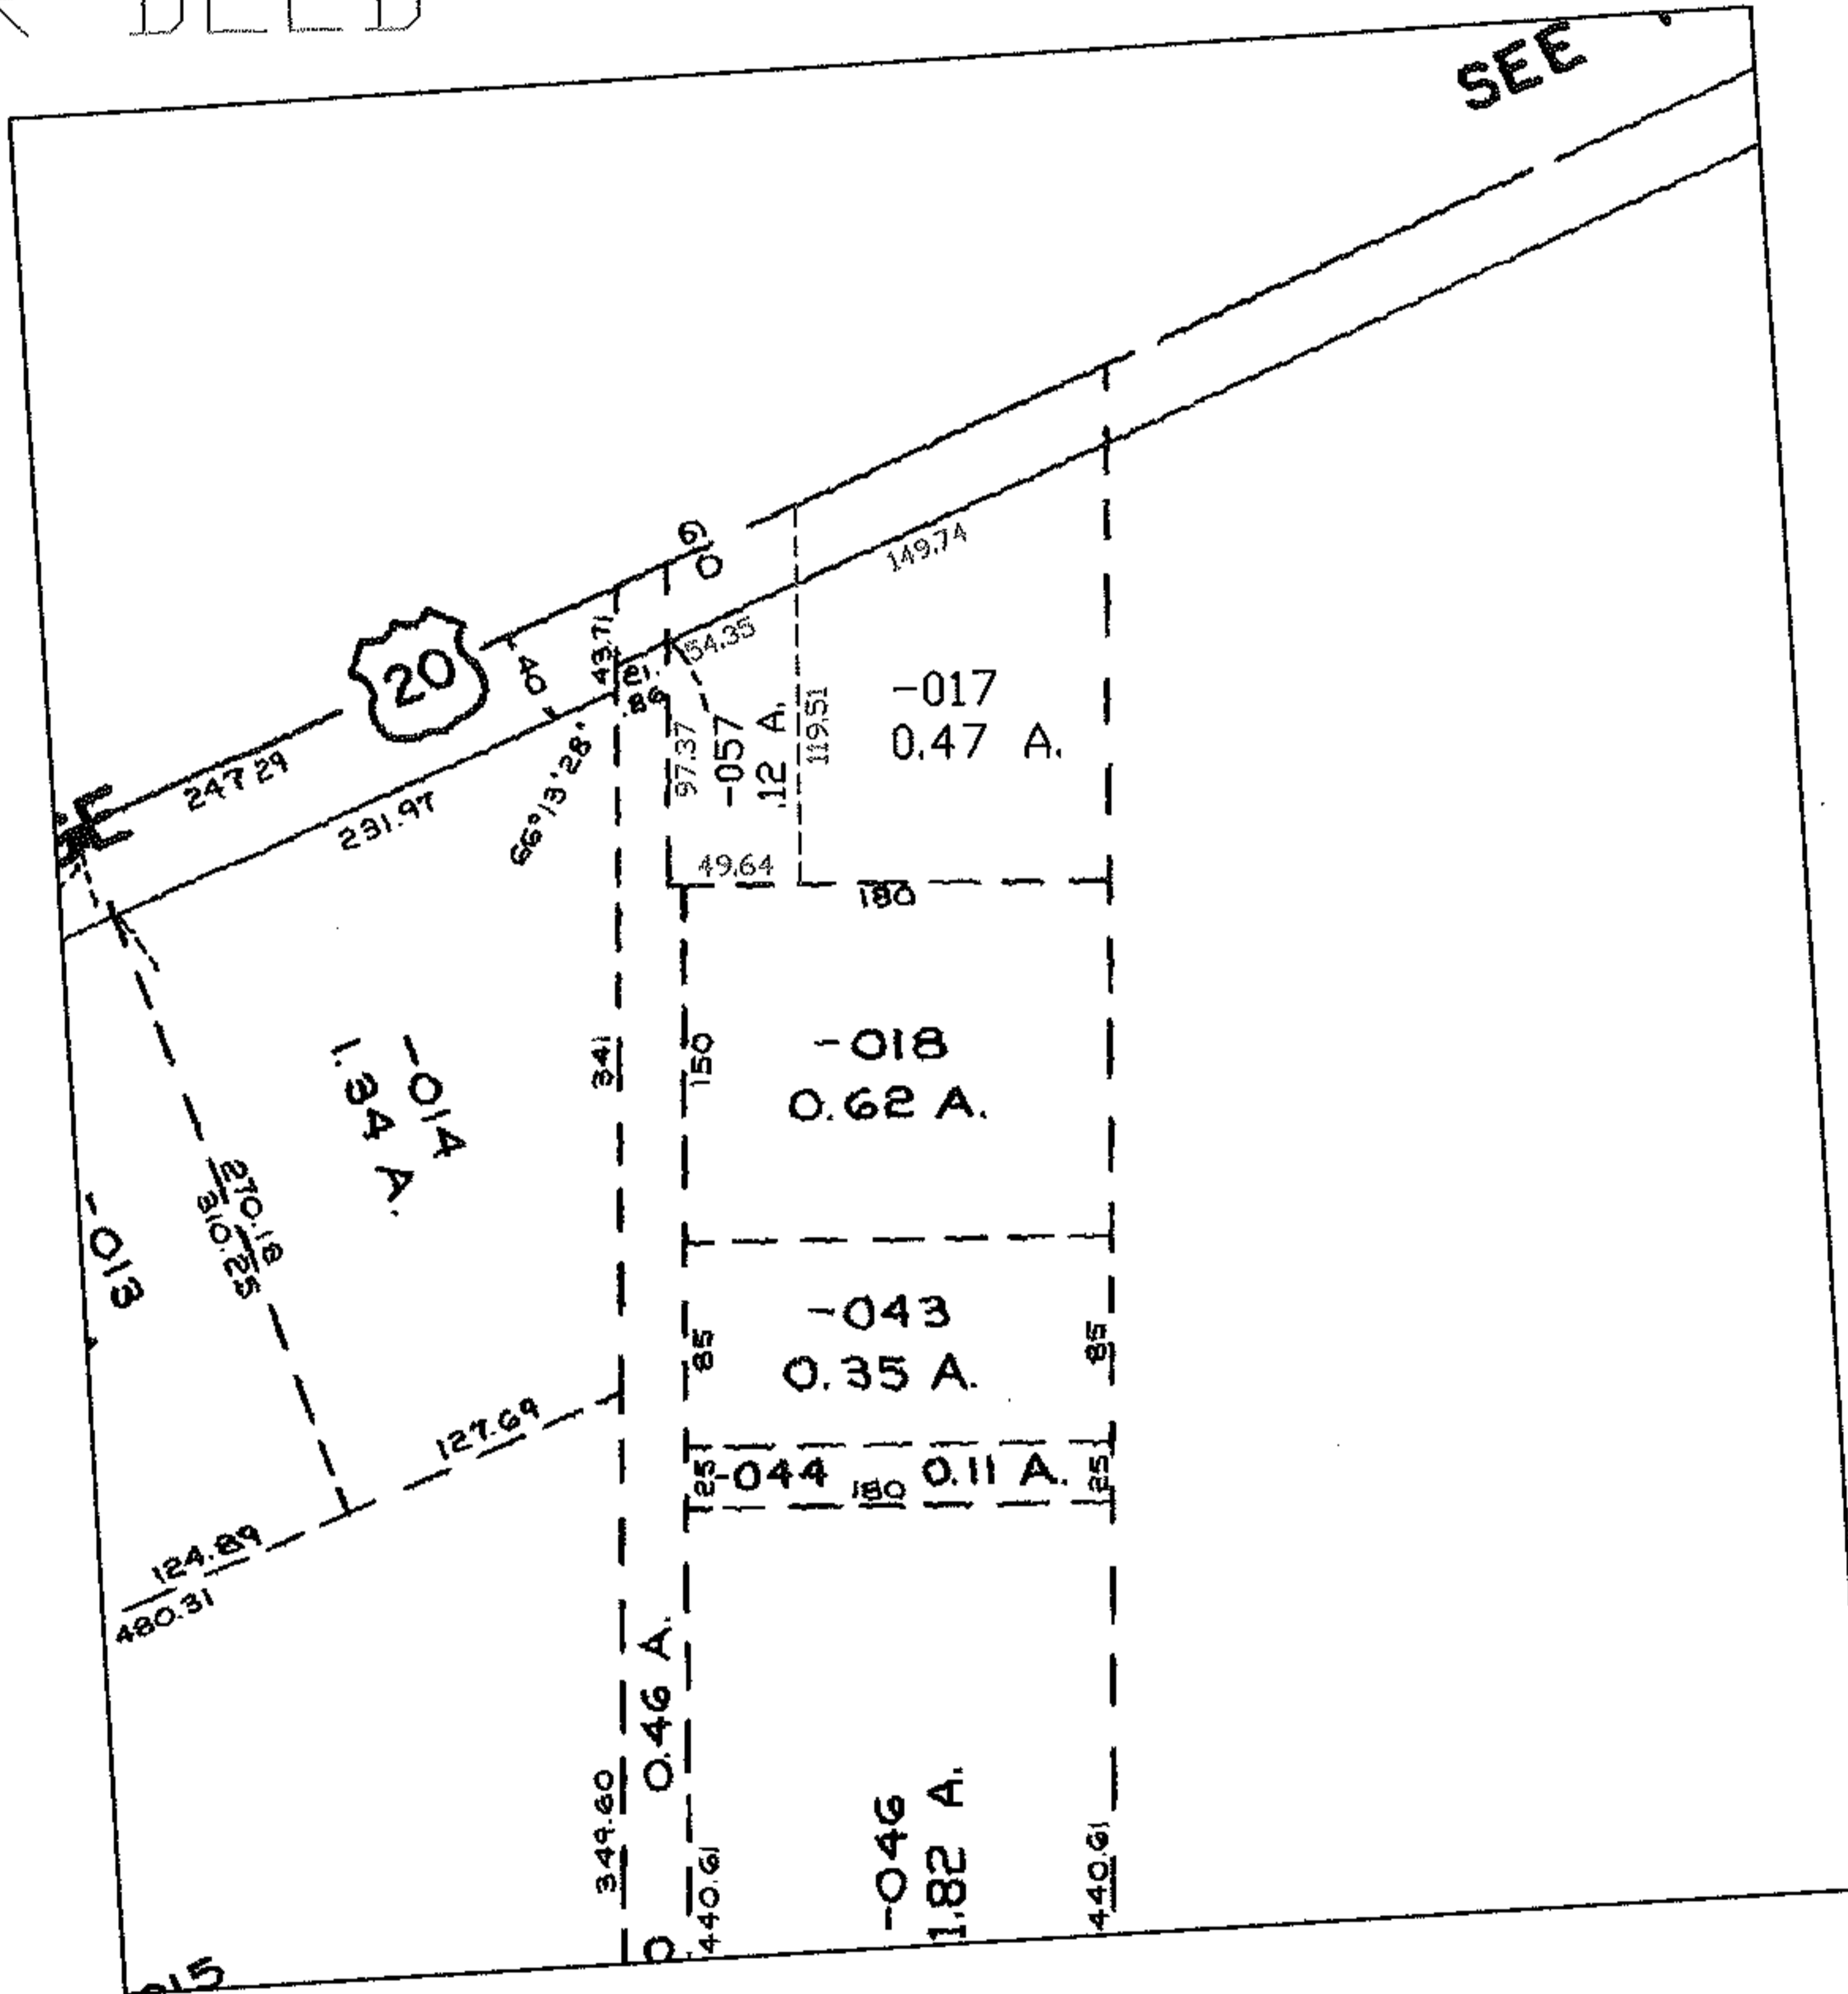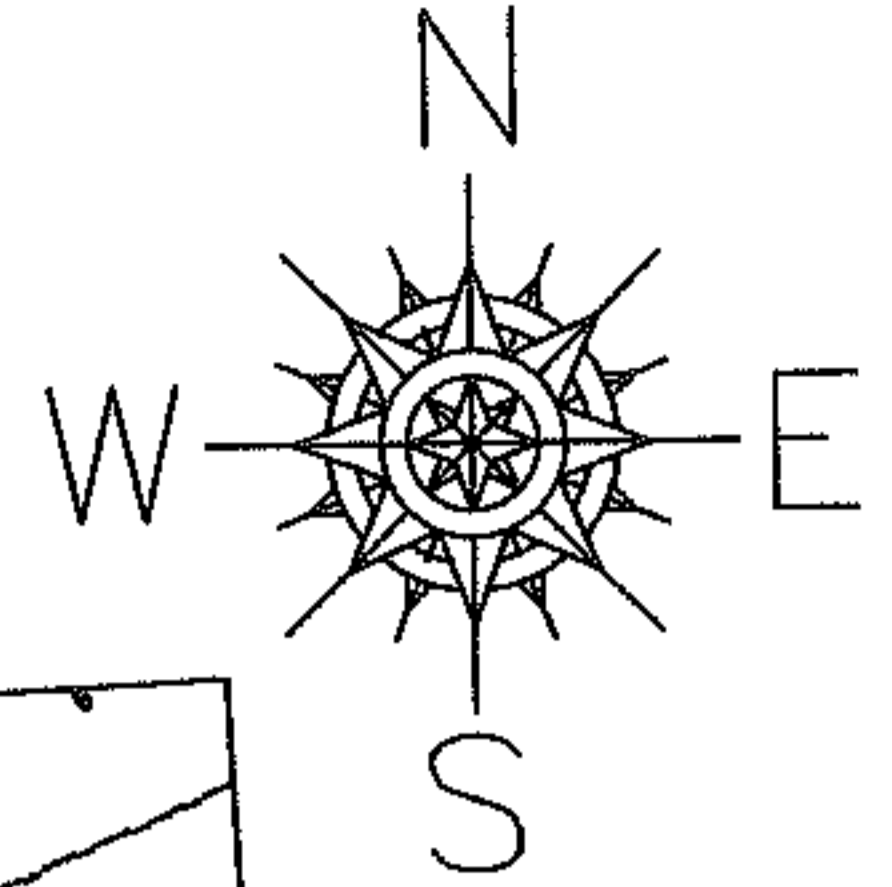

NOT TO SCALE

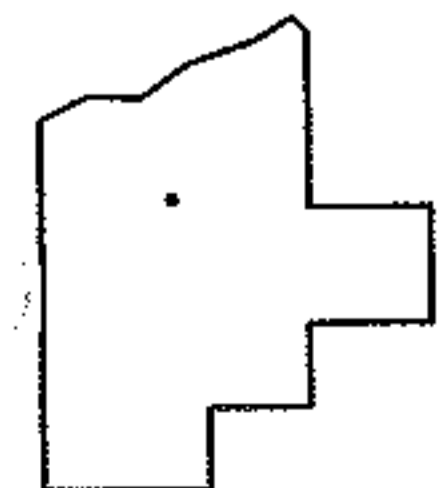

**SPLITS/DEEDS PROCESSED**  
LORAIN COUNTY TAX MAP DEPARTMENT  
226 MIDDLE AVE. ELYRIA, OHIO

SURVEYED BY: N/A  
CLOSURE: N/A  
MAP PAGE(S): 07-00-046-D  
APPROVED BY: DRH DATE: 2/1/2005  
SCALE: 1" = 200 PRIOR INSTRUMENT: