



PARENT PARCEL: 03-00-032-107-058, 03-00-032-103-005, 04-00-006-105-035

CHILD PARCEL: --SAME--


STARTING POINT: INT CL WALKER RD TWP LINE BTWN AVON & SHEFFIELD

NO. 01103-C

OLD VOID

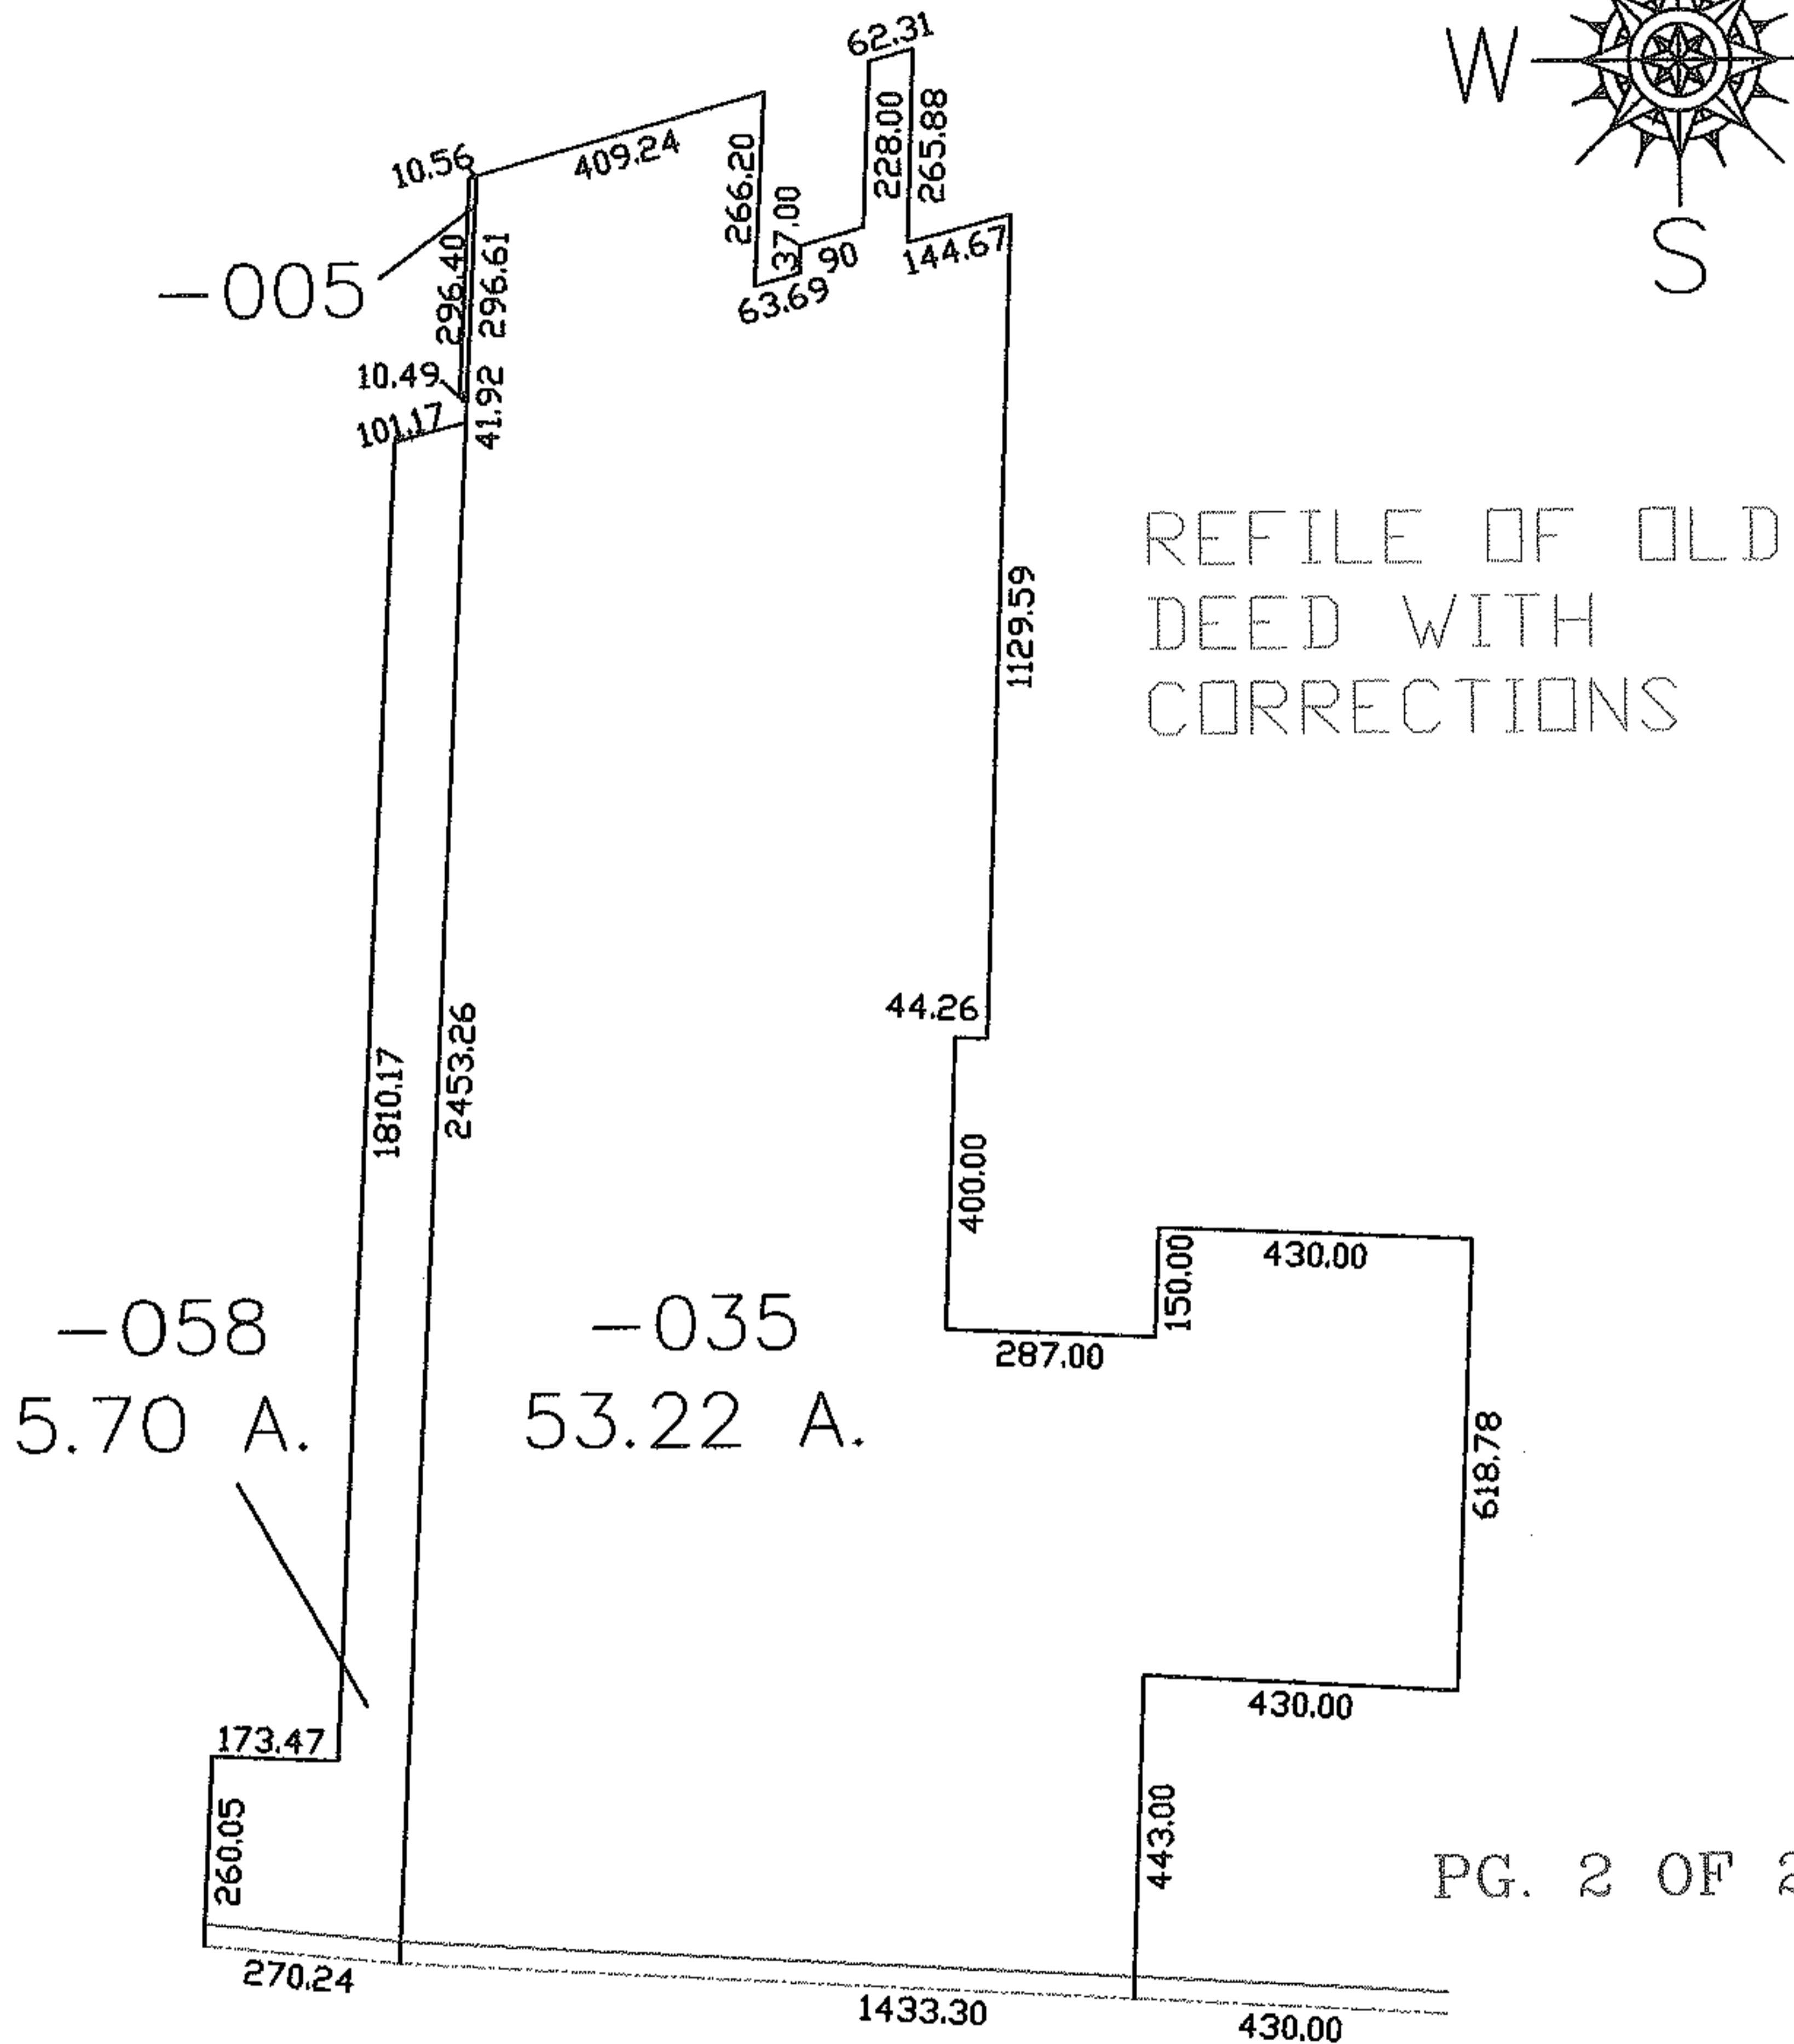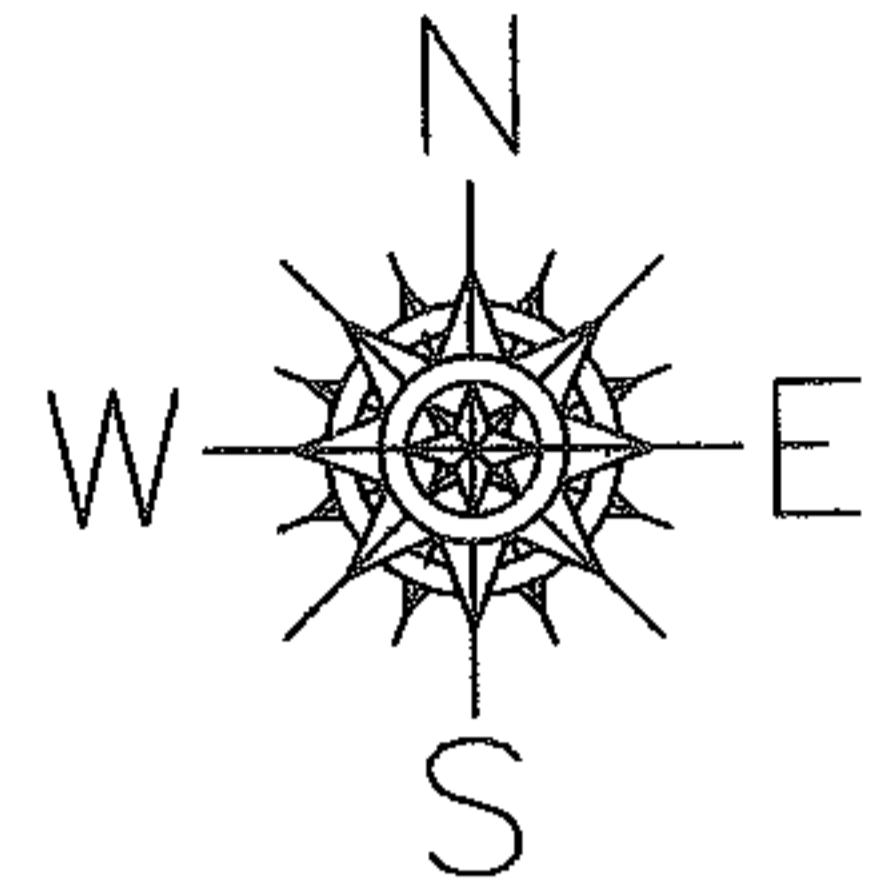

PG. 2 OF 2

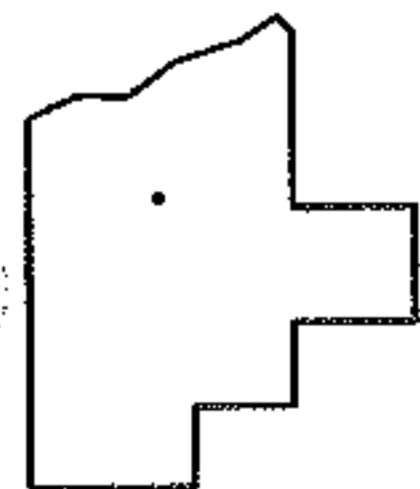

SPLITS/DEEDS PROCESSED
LORAIN COUNTY TAX MAP DEPARTMENT
 226 MIDDLE AVE. ELYRIA, OHIO

SURVEYED BY: DAVID L. ELWELL
 CLOSURE: 1:10,000
 MAP PAGE(S): 4-00-006-F
 APPROVED BY: DRH DATE: 2/10/2005
 SCALE: 1" = 400 PRIOR INSTRUMENT: 20040048389