



RASTER

PARENT PARCEL: 03-00-001-000-134, 03-00-001-000-057, 03-00-001-000-060


CHILD PARCEL: --SAME--

STARTING POINT: INT CL ABBE RD AND SOUTH LINE OF SHEFFIELD TWP

05-01233-D

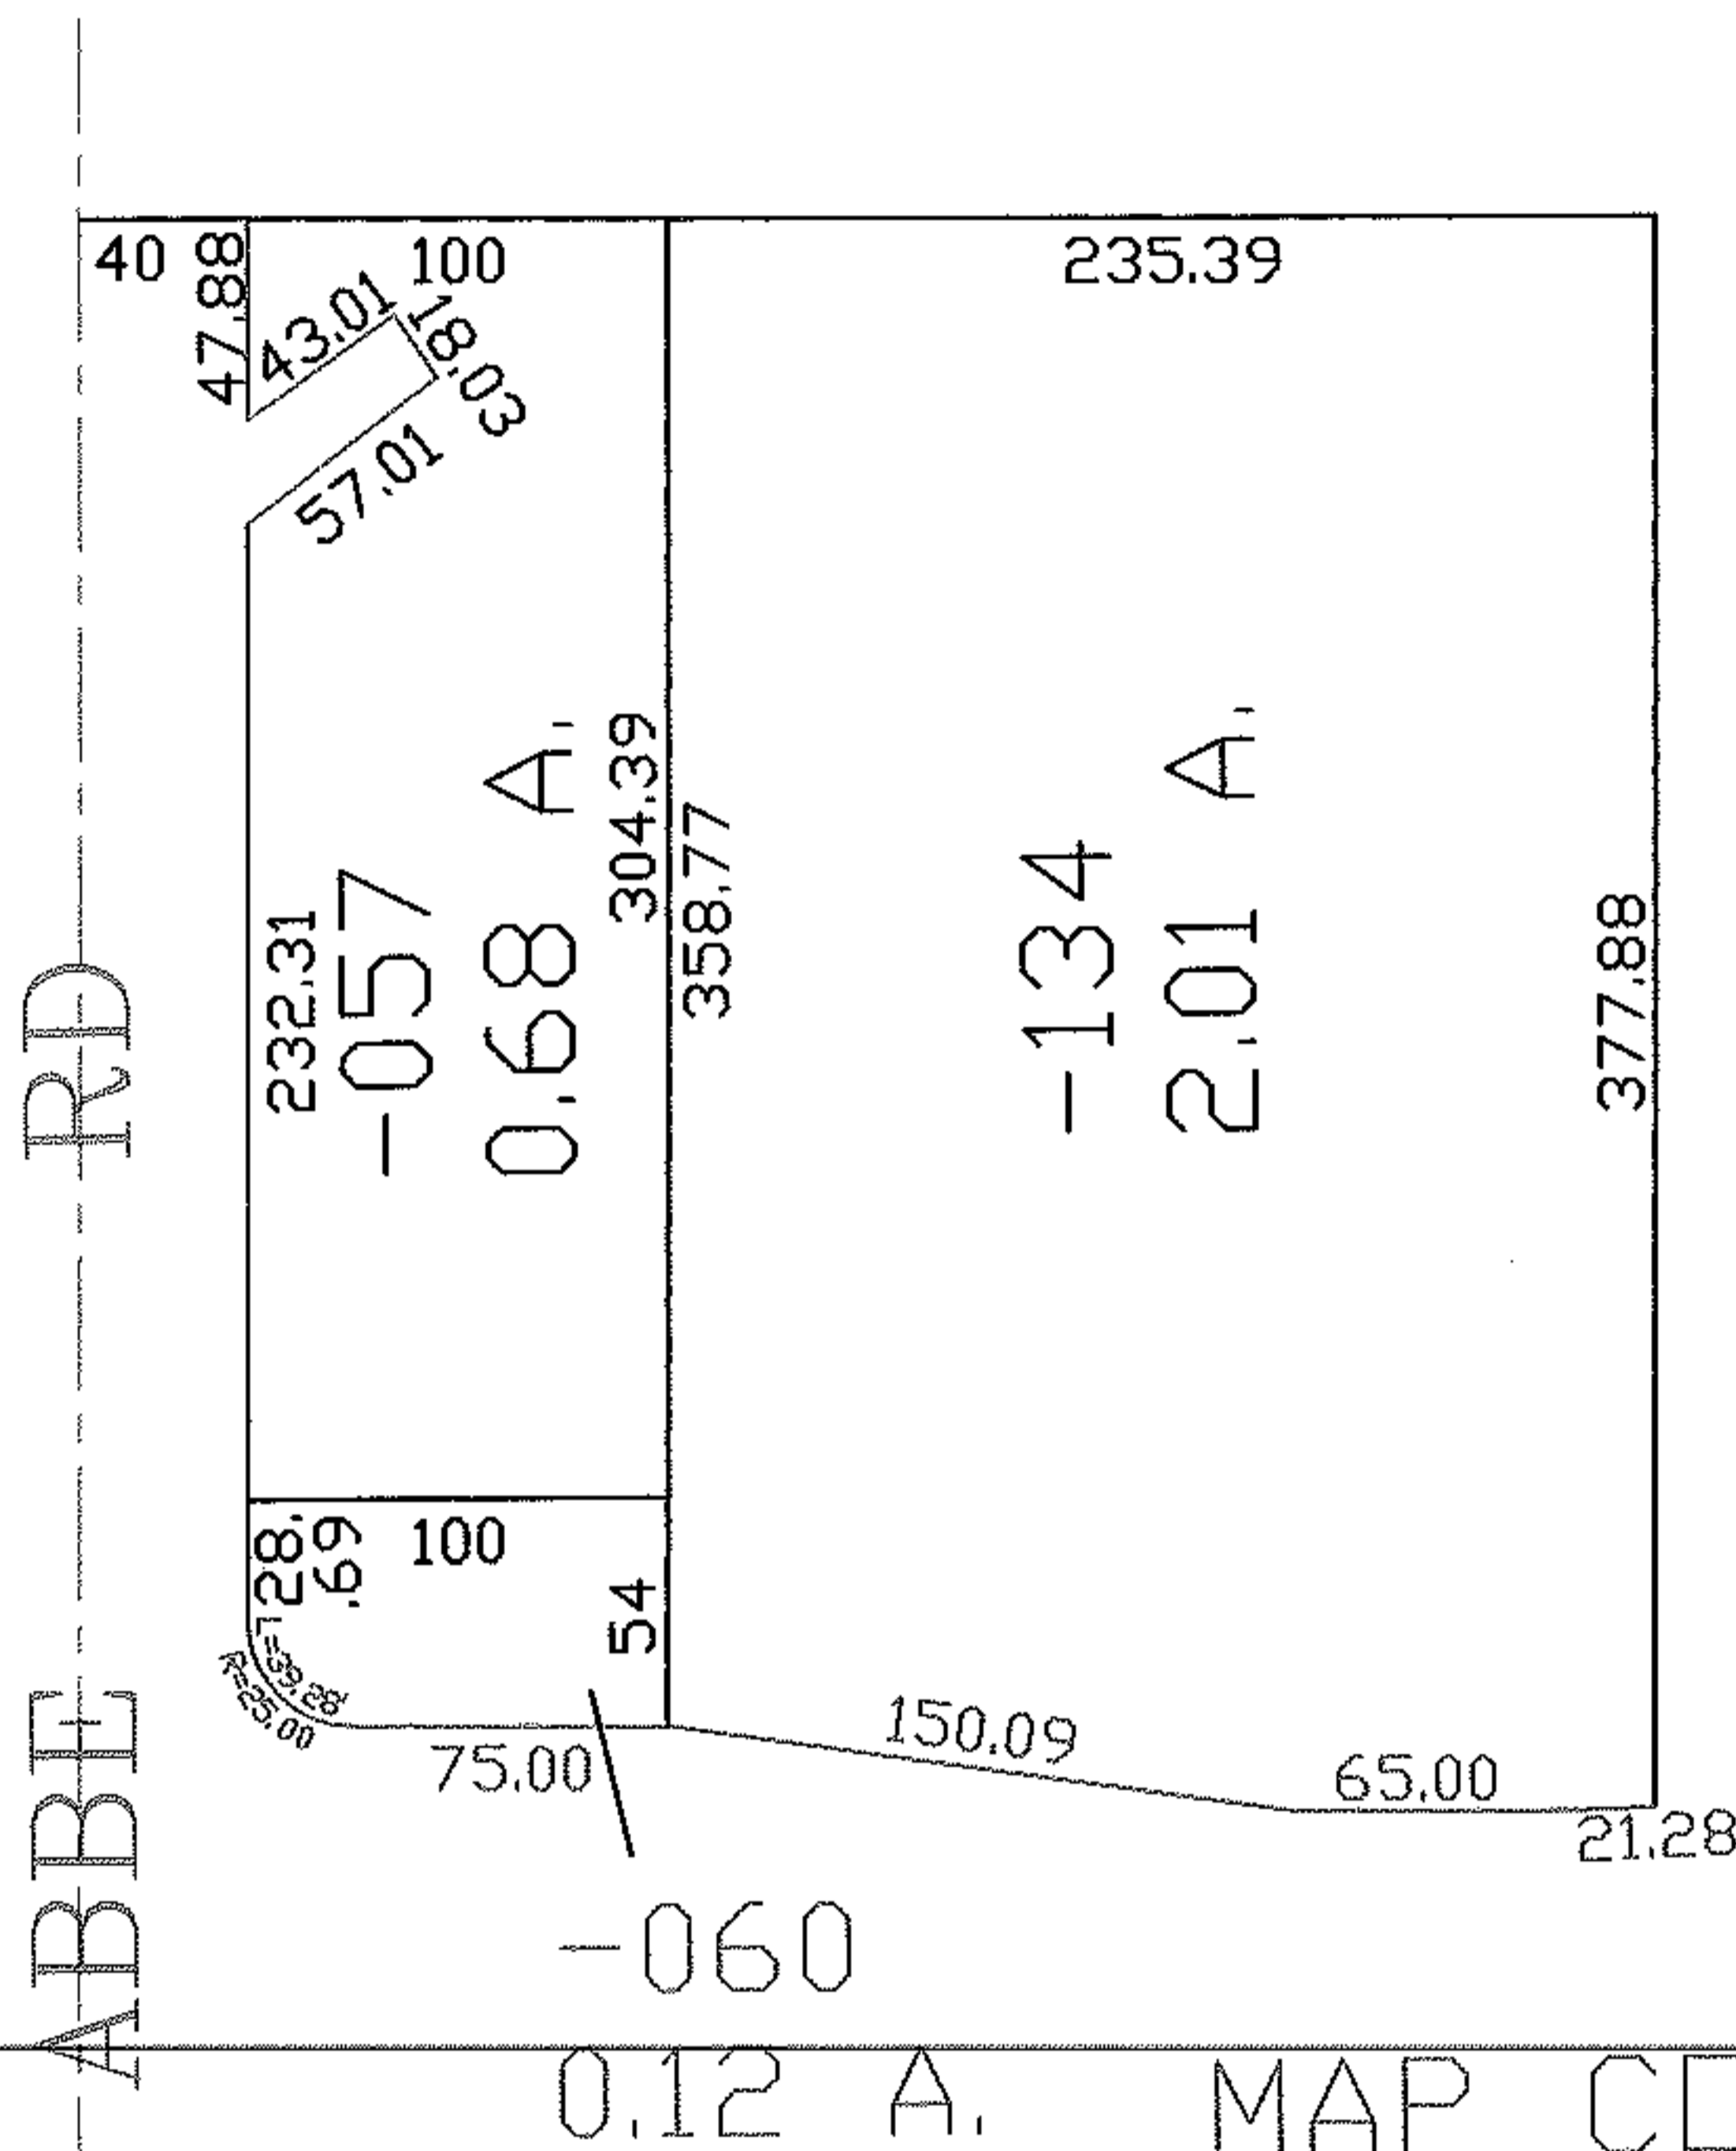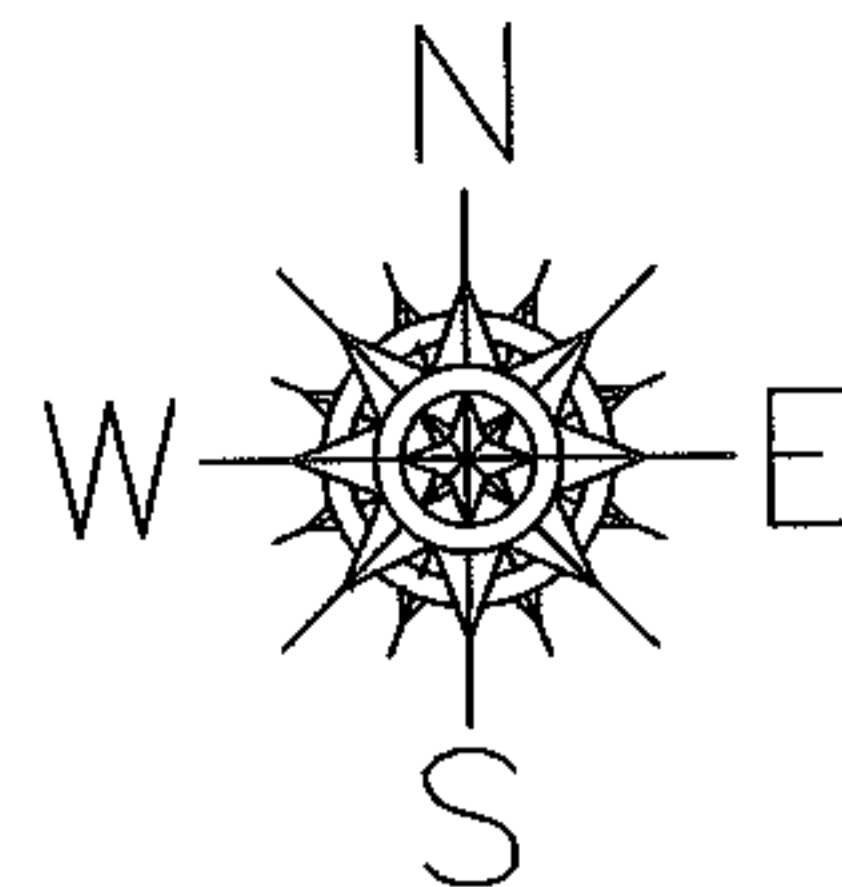

SHEFFIELD
ELYRIA

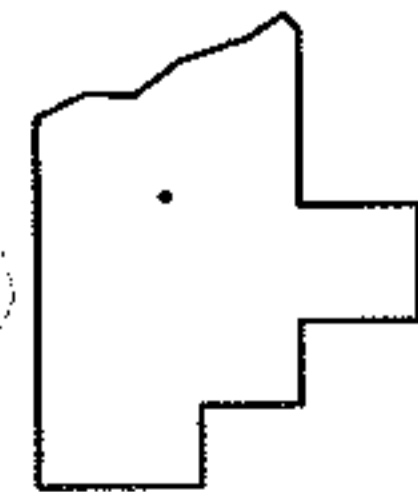

SPLITS/DEEDS PROCESSED

LORAIN COUNTY TAX MAP DEPARTMENT
226 MIDDLE AVE. ELYRIA, OHIO

SURVEYED BY: MARK ALLEN YEAGER

CLOSURE: 1:10,000

MAP PAGE(S): 03-00-001-A

APPROVED BY: DRH DATE: 11/15/2005

SCALE: 1" = 100 PRIOR INSTRUMENT: OR 1163/539