
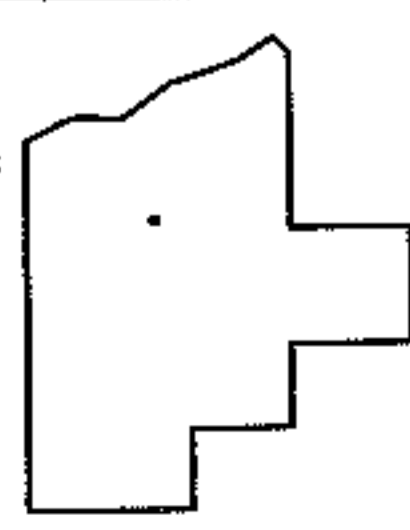
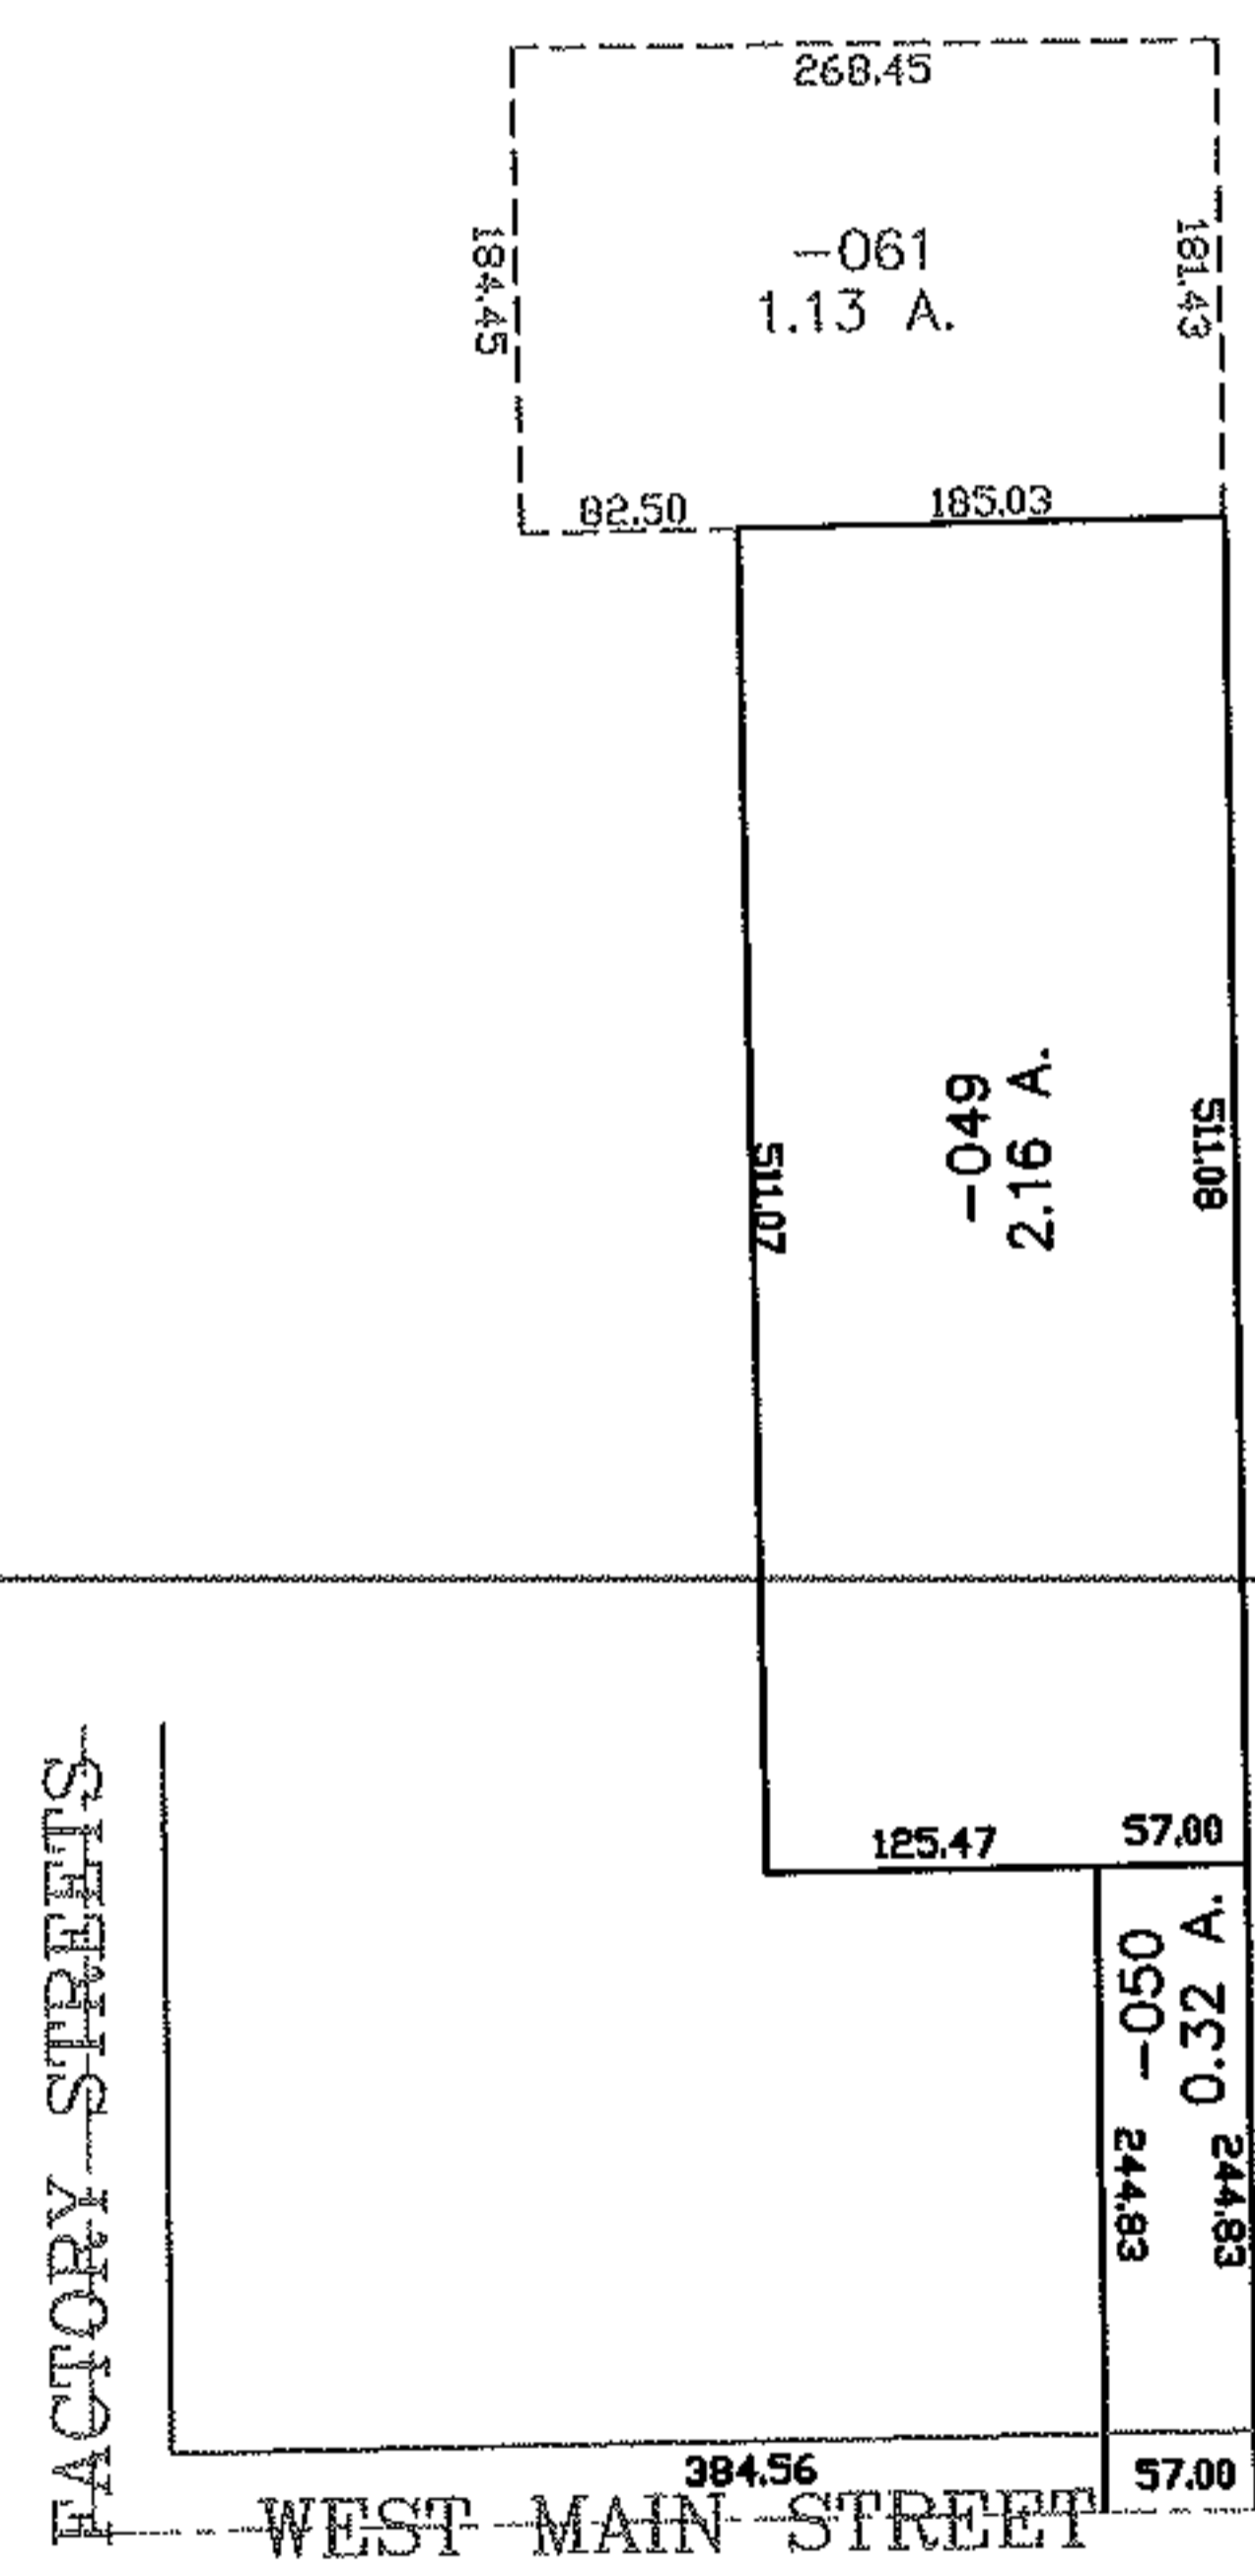


RASTER

06-01243-C

PARENT PARCEL: _____
CHILD PARCEL: 15-00-045-105-061
STARTING POINT: CENTERLINE OF FACTORY ST. & WEST MAIN ST.

ADD TO DUP
REMAINDER FROM
05-02048

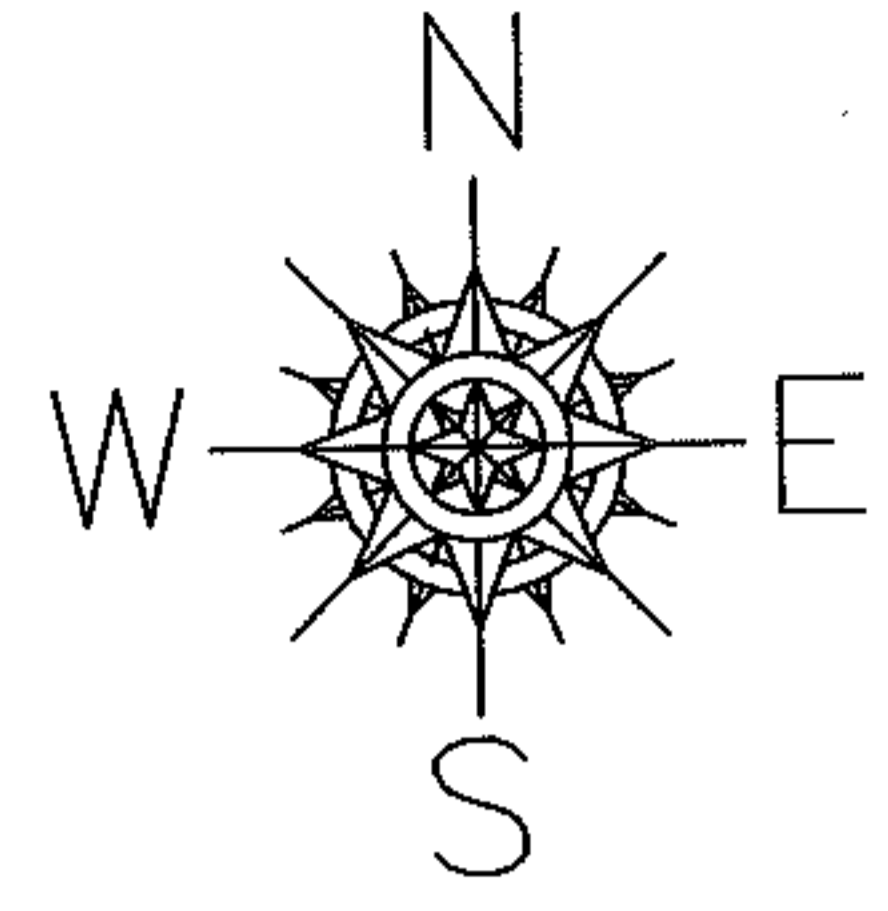

SPLITS/DEEDS PROCESSED
LORAIN COUNTY TAX MAP DEPARTMENT
226 MIDDLE AVE. ELYRIA, OHIO

SURVEYED BY: PHILIP A ROSEBECK
CLOSURE: 0.00 : 10.000
MAP PAGE(S): 15-00-045-B
APPROVED BY: DRH DATE: 4/6/2006
SCALE: 1" = 200 PRIOR INSTRUMENT: DV 1257/374