




PARENT PARCEL: 05-00-060-105-018

CHILD PARCEL: --SAME--

STARTING POINT: INT CL OBERLIN RD AND NORTH RIDGE RD

05-01252-C

MAP CORRECTION ONLY

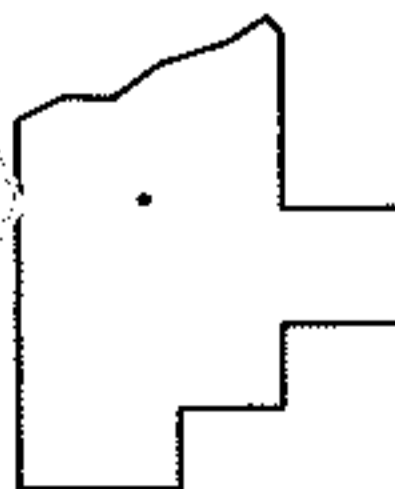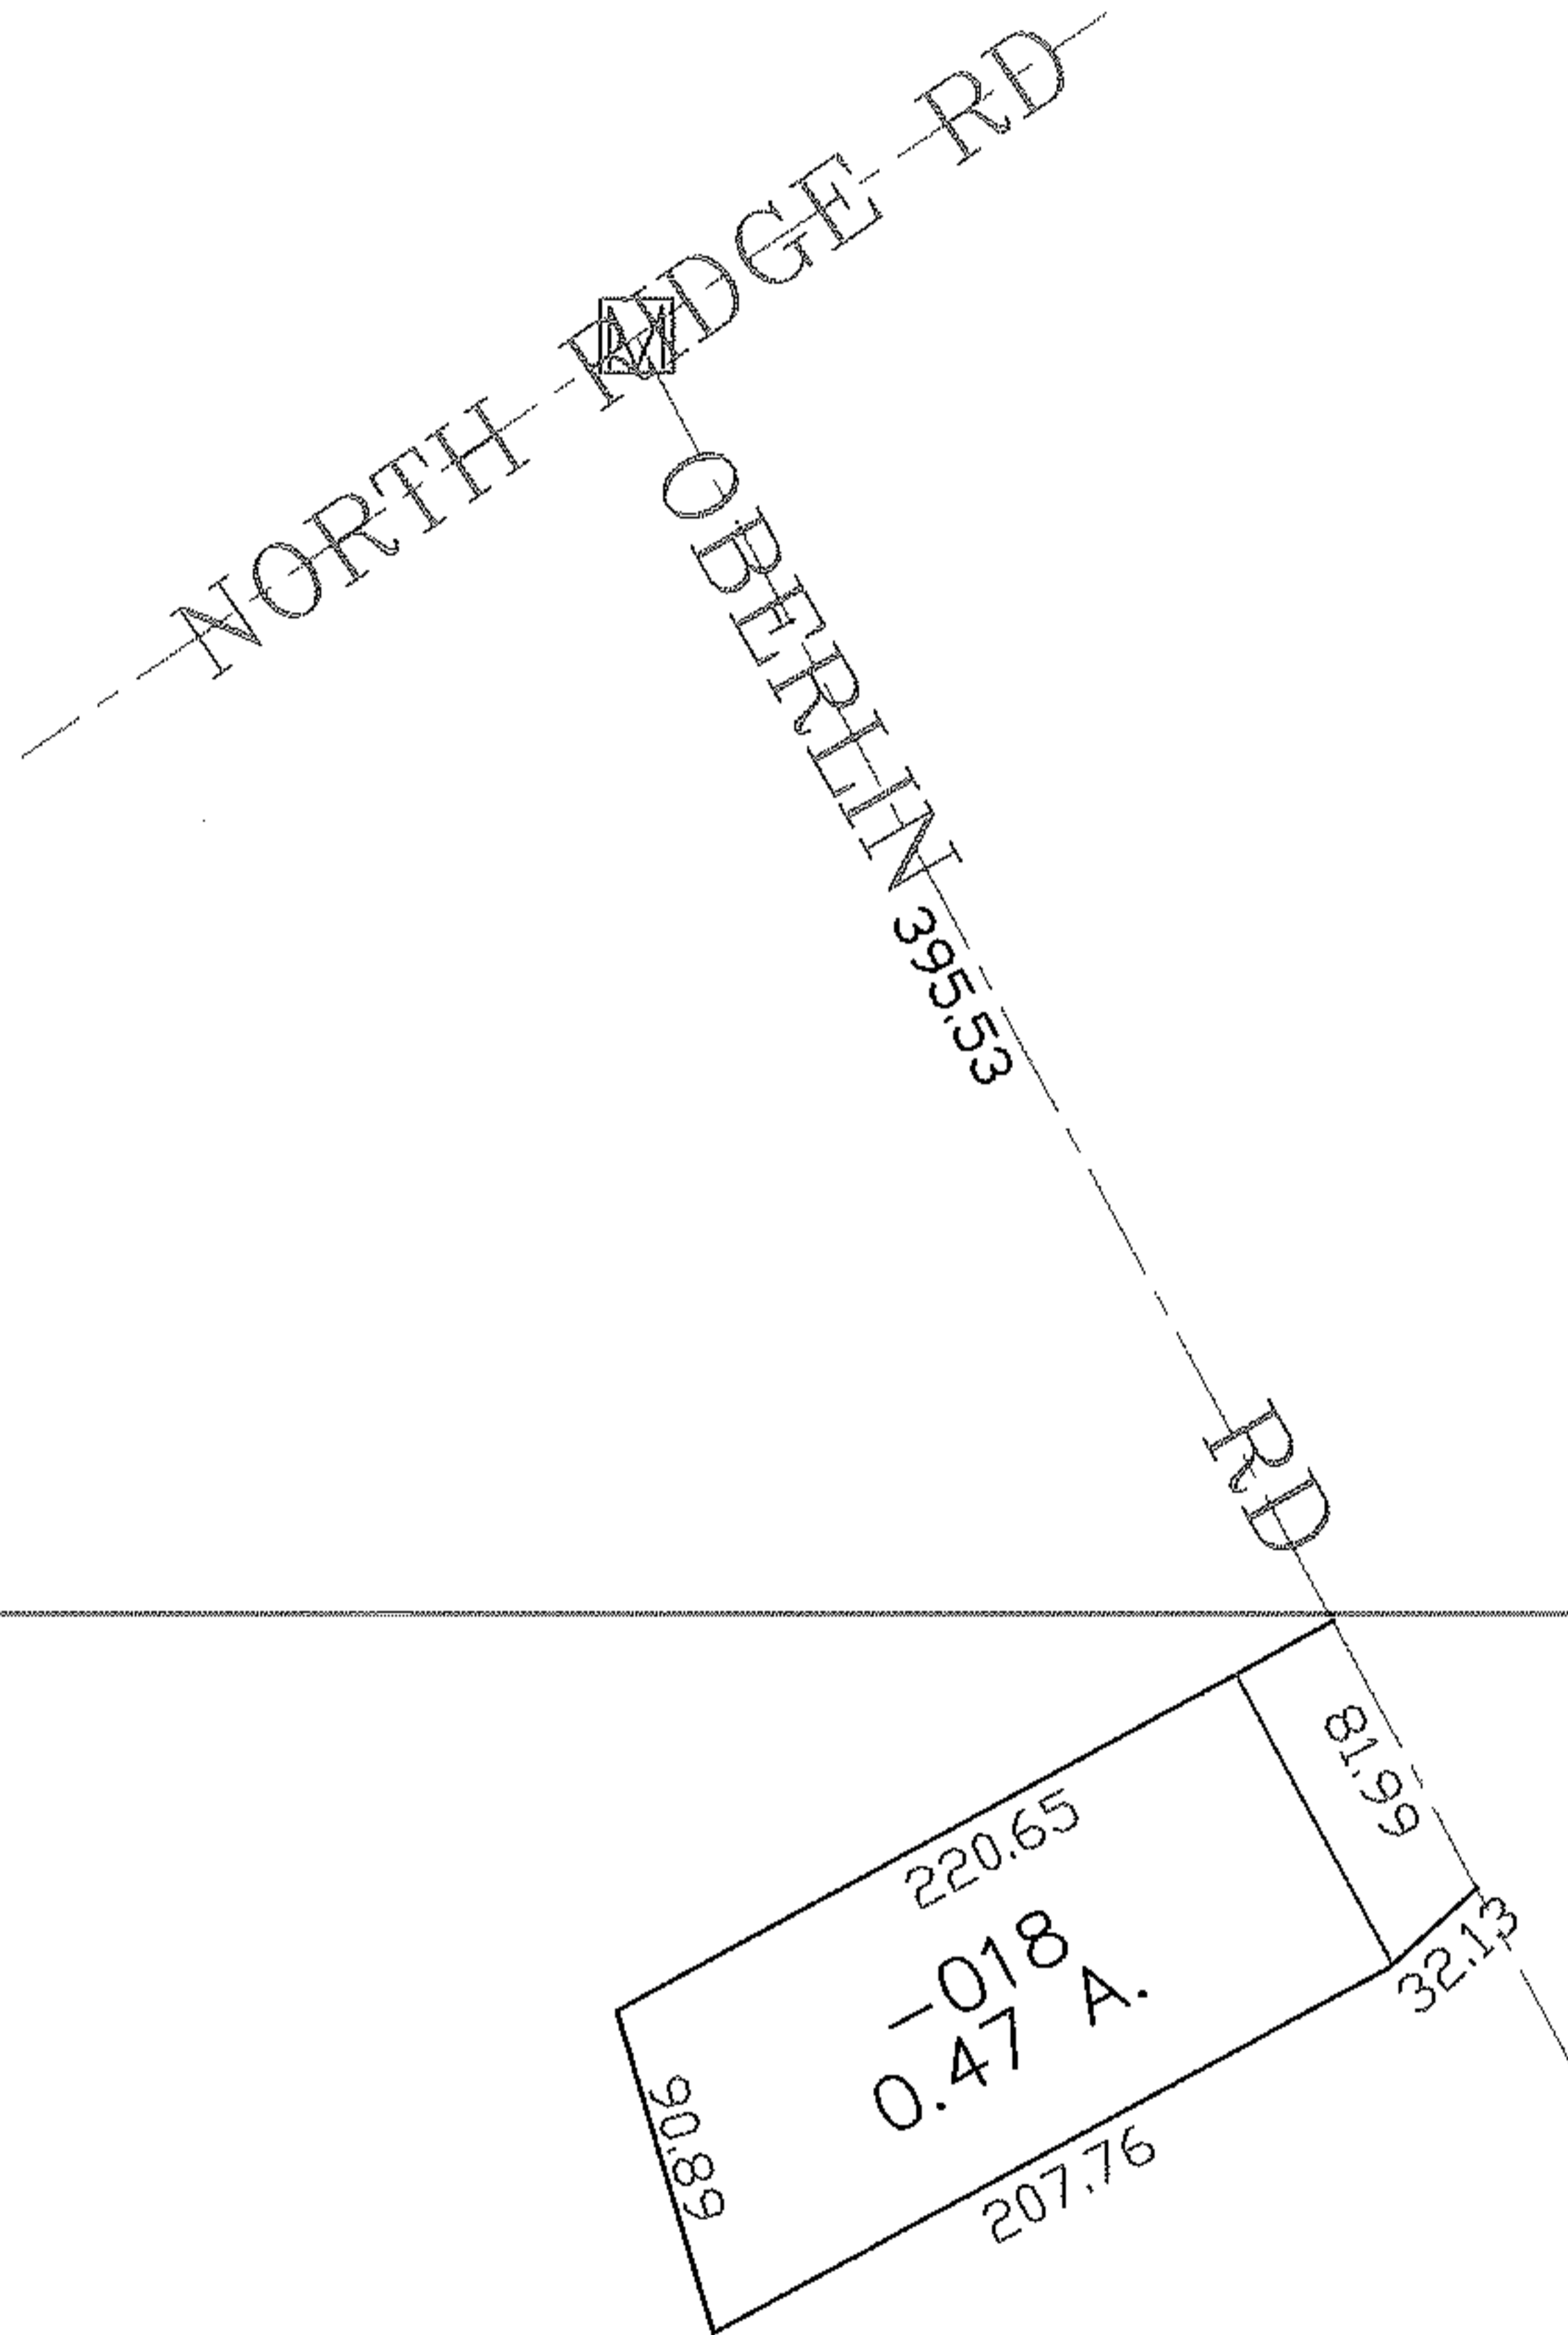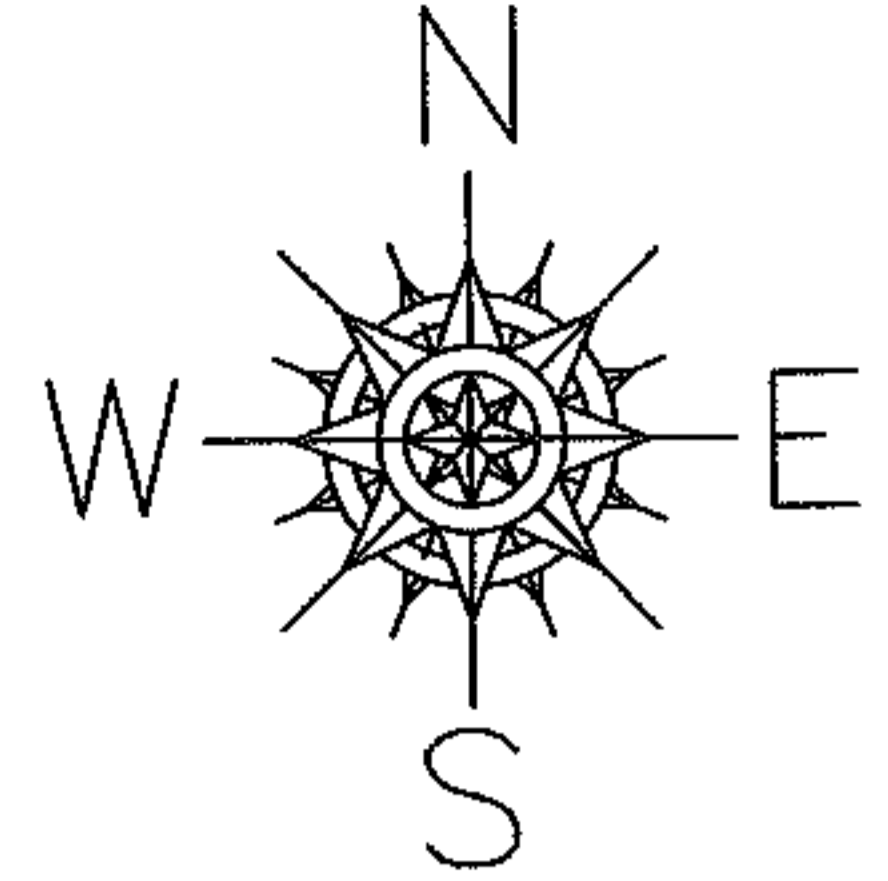

SPLITS/DEEDS PROCESSED

LORAIN COUNTY TAX MAP DEPARTMENT
226 MIDDLE AVE. ELYRIA, OHIO

SURVEYED BY: RONALD A. MOREHOUSE

CLOSURE: 1:10.000

MAP PAGE(S): 05-00-060-B

APPROVED BY: DRH DATE: 6/13/2006

SCALE: 1" = 100' PRIOR INSTRUMENT: