


RASTER

PARENT PARCEL: 11-00-089-000-057, -058



05-01257-C

CHILD PARCEL: --SAME--

STARTING POINT: INT DURKEE RD AND BUTTERNUT RIDGE

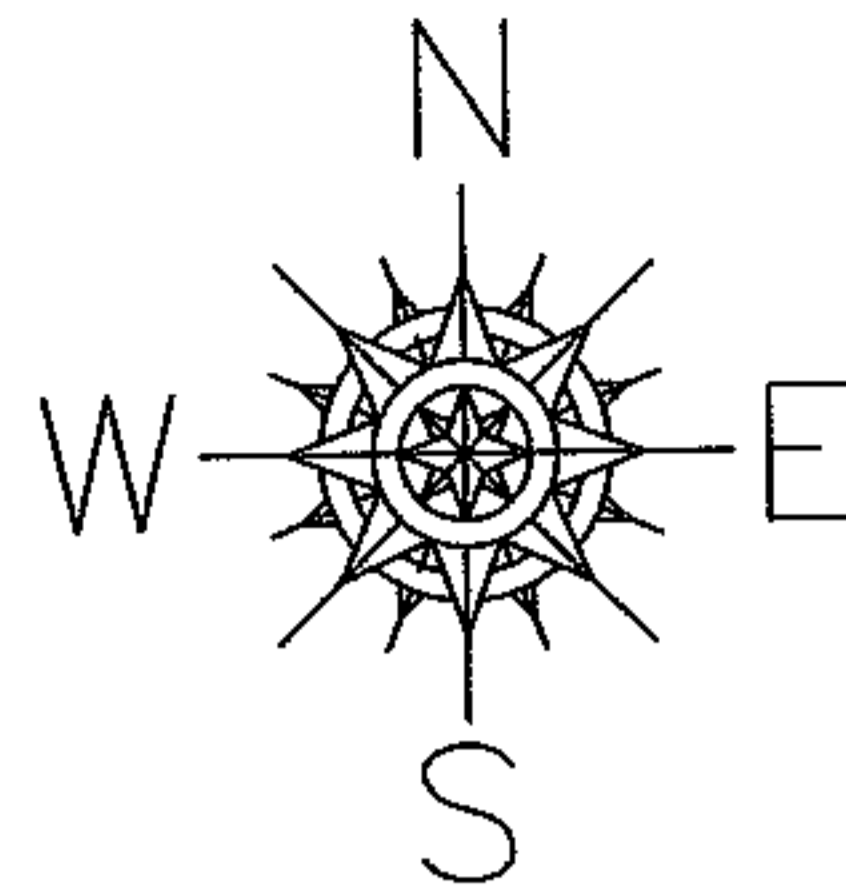

MAP UPDATE

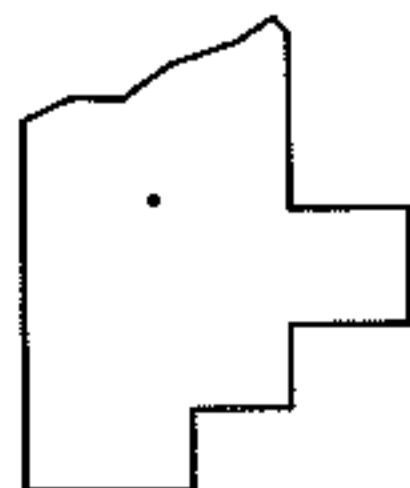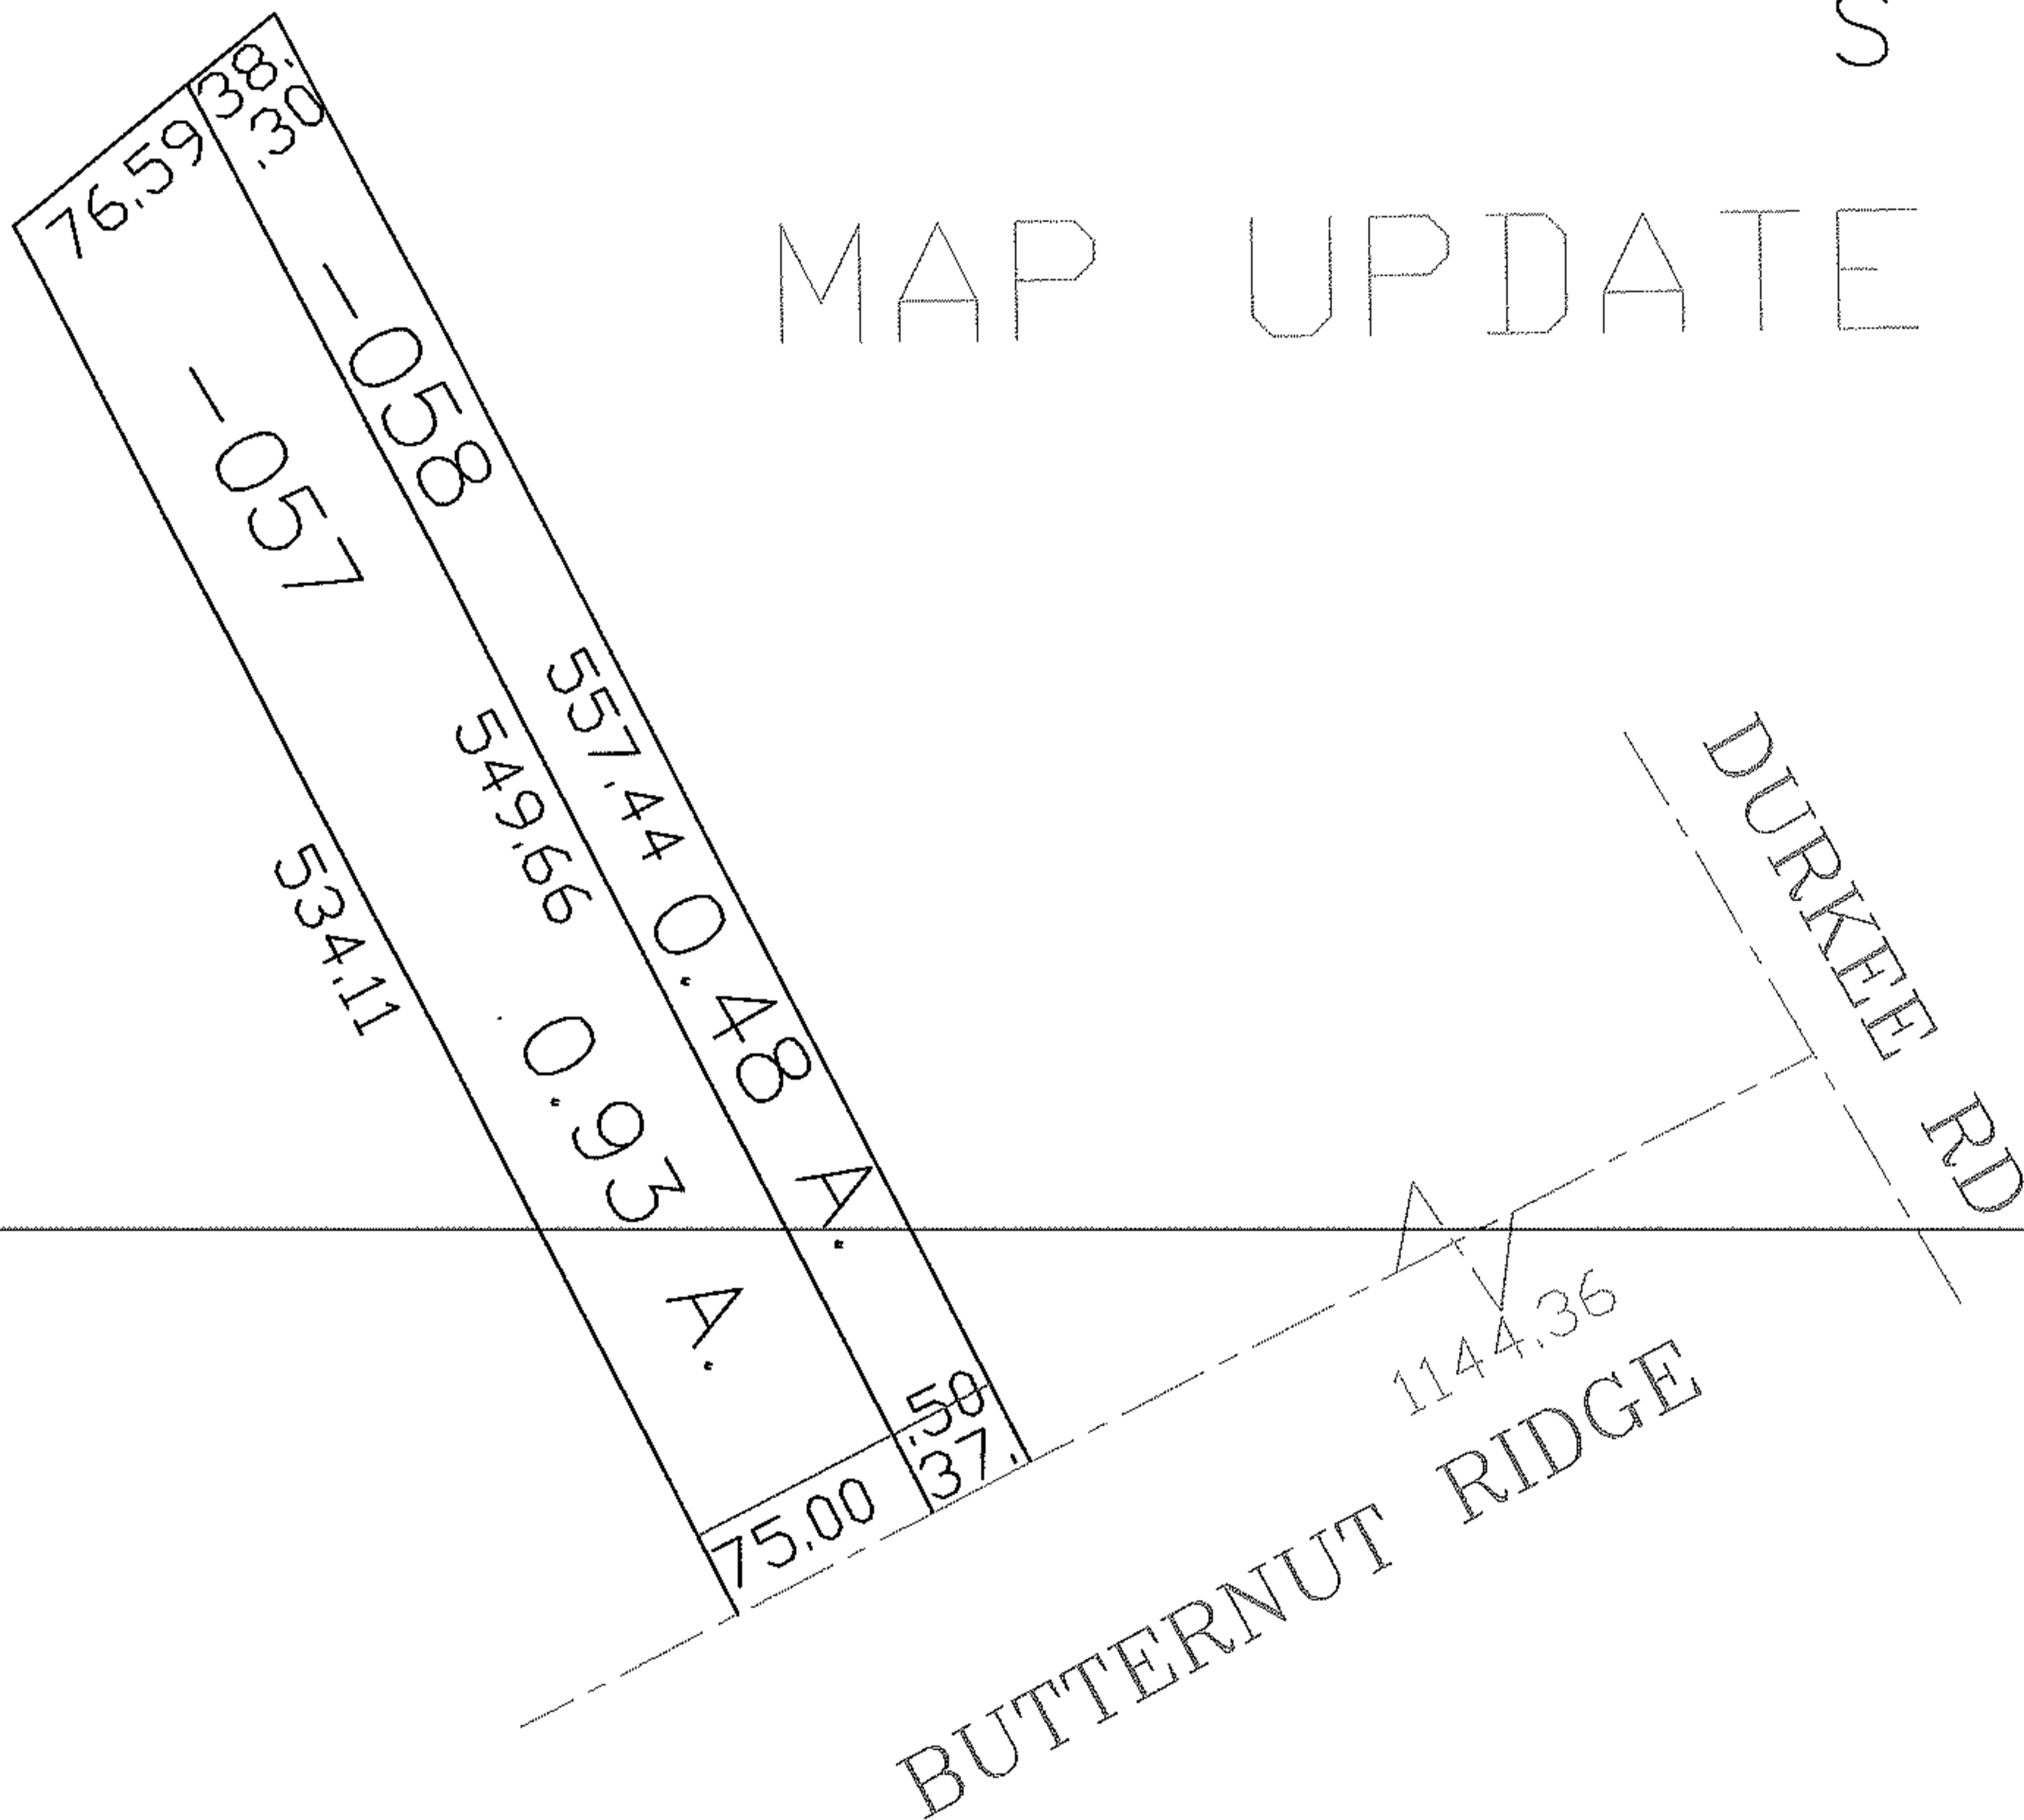

SPLITS/DEEDS PROCESSED

LORAIN COUNTY TAX MAP DEPARTMENT
226 MIDDLE AVE. ELYRIA, OHIO

SURVEYED BY: JOSEPH CARLSON

CLOSURE: 1:10,000

MAP PAGE(S): 11-00-089-A

APPROVED BY: DRH DATE: 1/12/2006

SCALE: 1" = 100 PRIOR INSTRUMENT: