
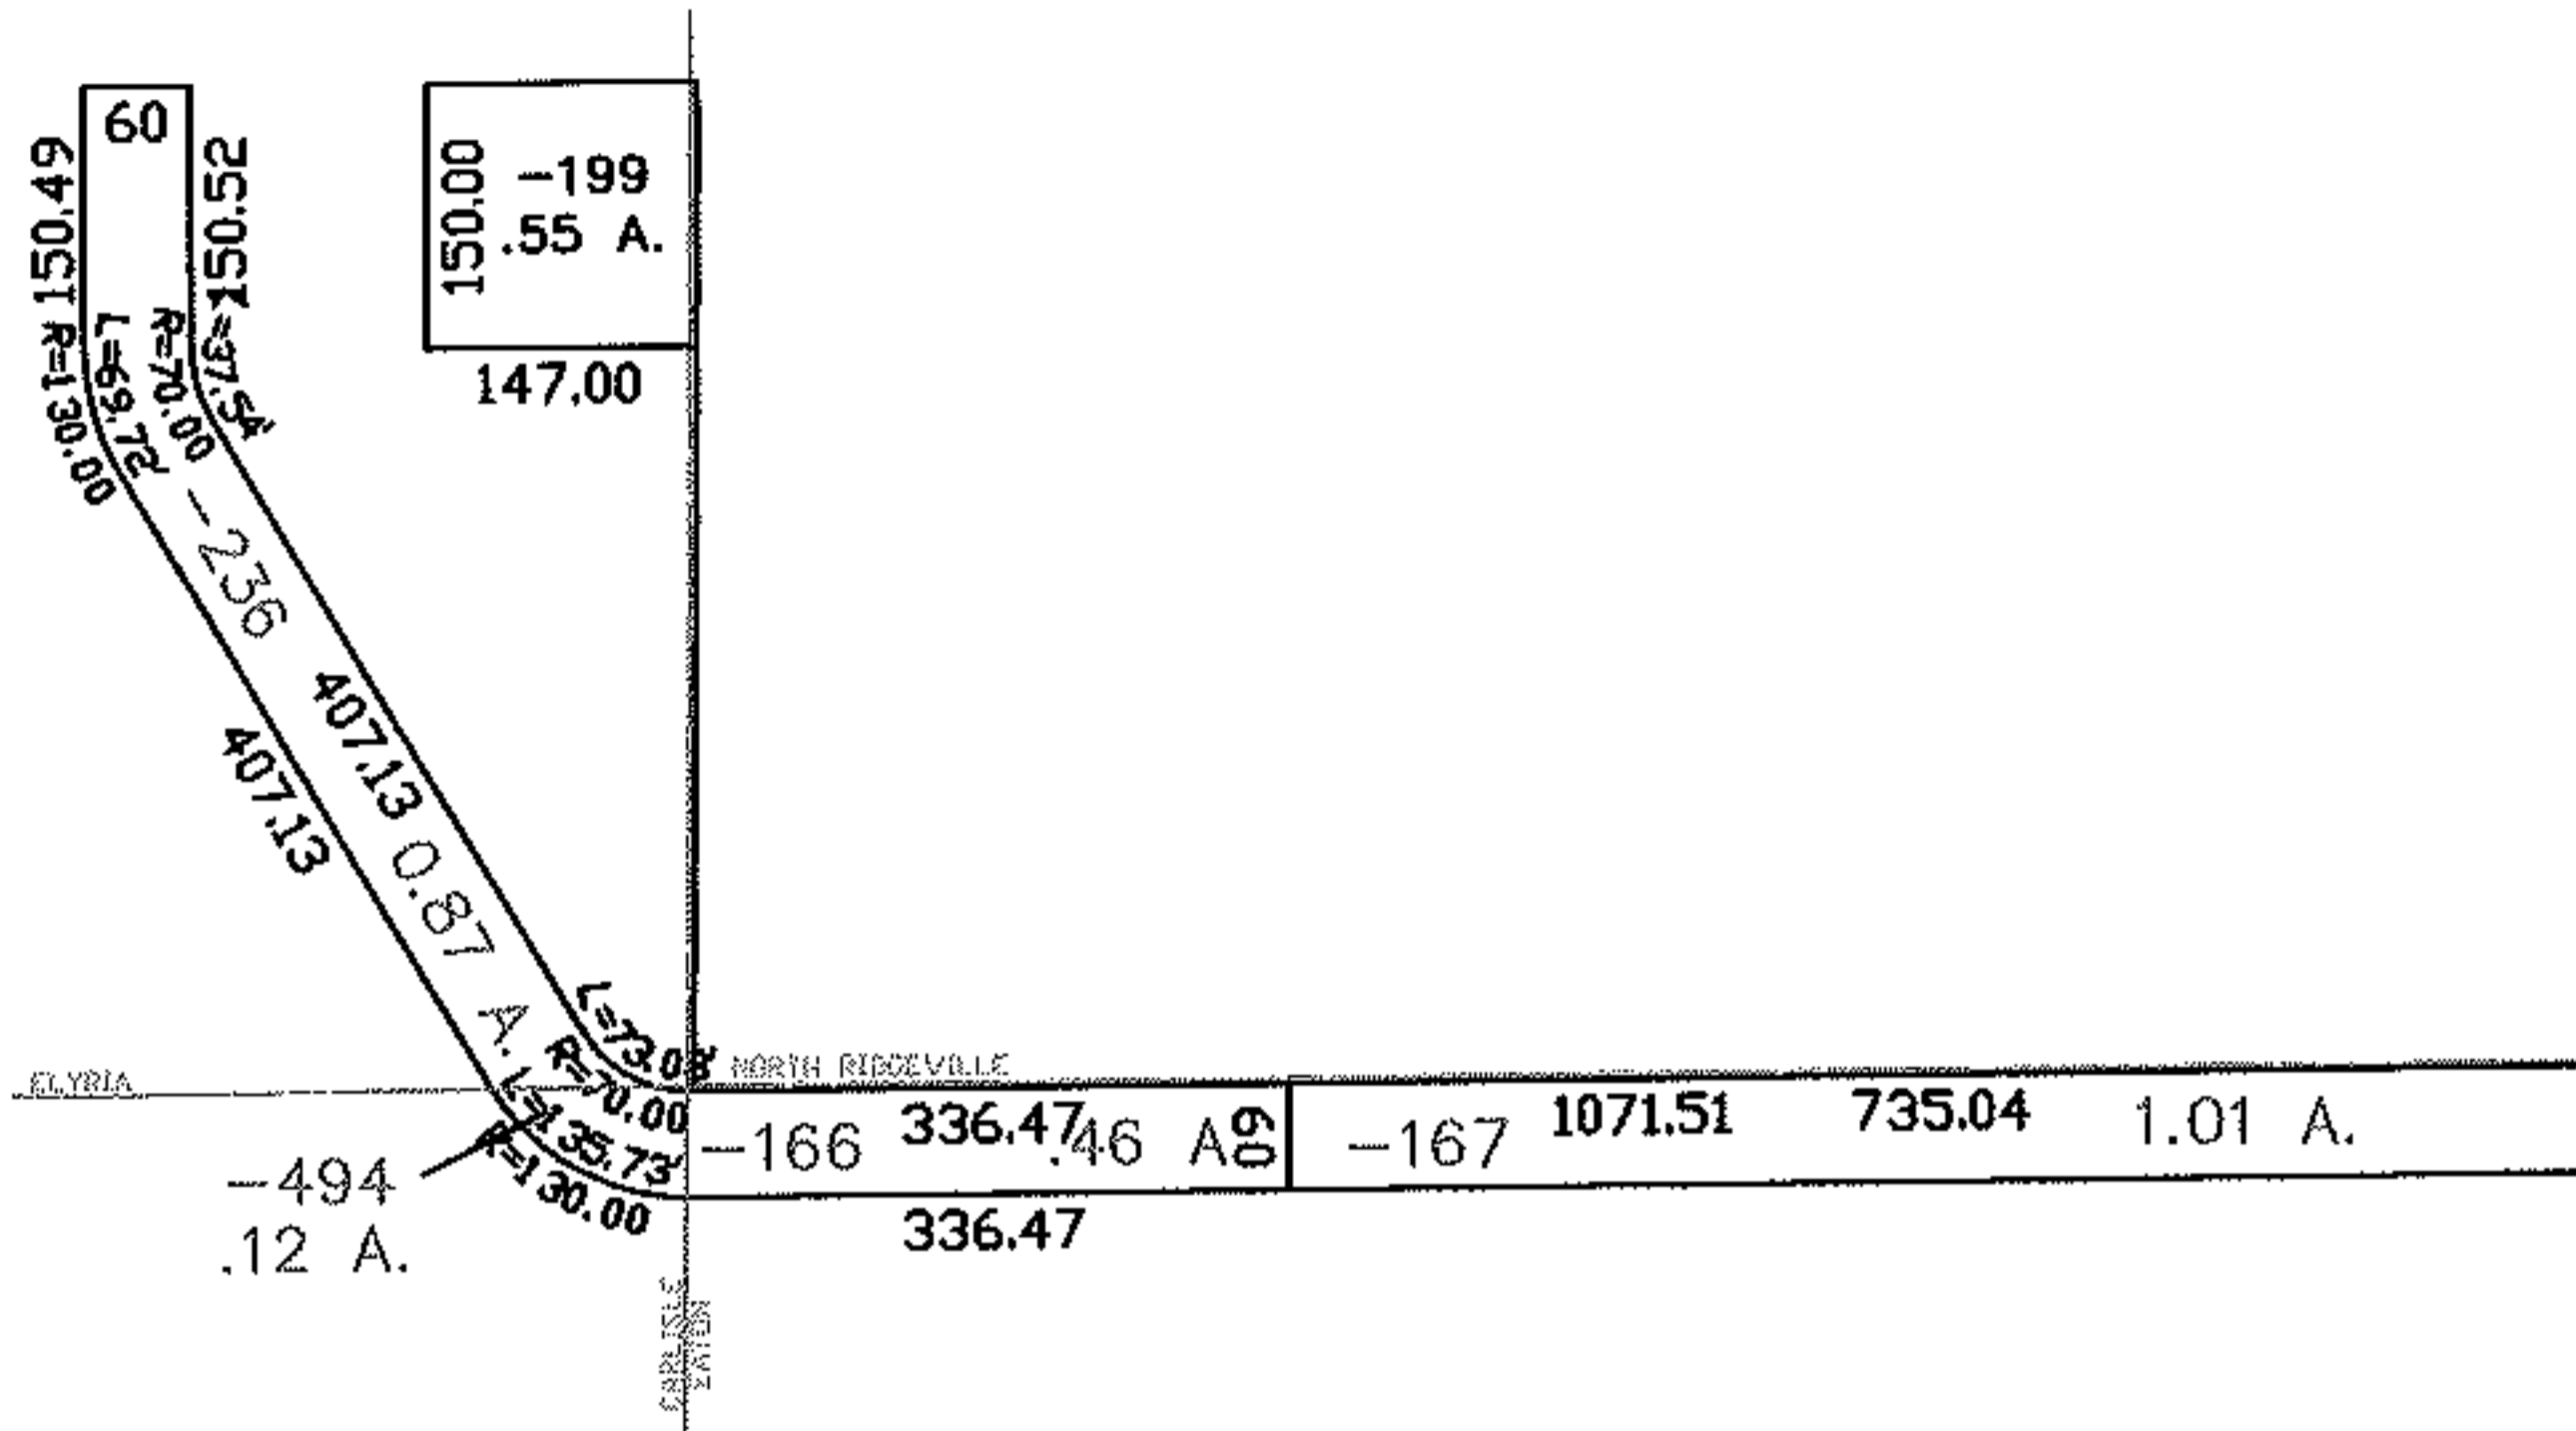


PARENT PARCEL: 06-25-001-000-200, 11-00-091-000-124, 10-00-005-102-465
 CHILD PARCEL: 06-25-001-000-236, 11-00-091-000-166 & -167, 11-00-091-900-005
 CHILD PARCEL: 10-00-005-102-494
 STARTING POINT: INT CL CHESTNUT RIDGE AND S.R. 57

06-01279-Z

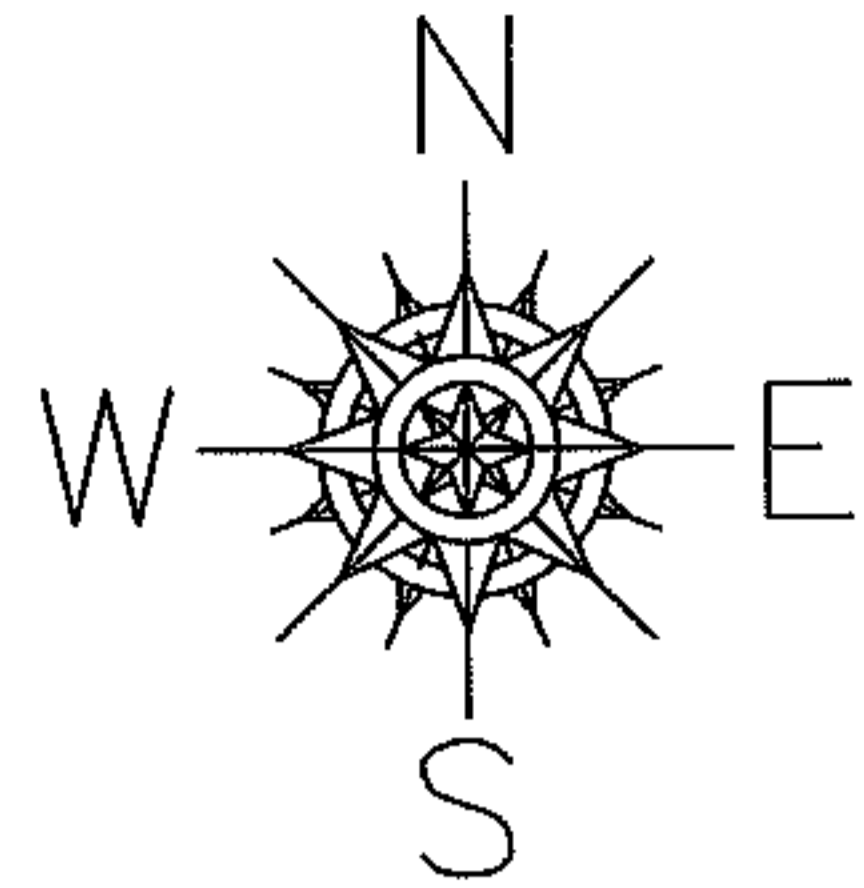


-005 7.17 A
 REMAINDER IN STREET
 900
 5.72 A.

WESTIN WAY ST.
 VACATION

ORD #2006-10 2006-01279-Z
 ORD #2006-11 70

S.R. 57 CHESTNUT RIDGE

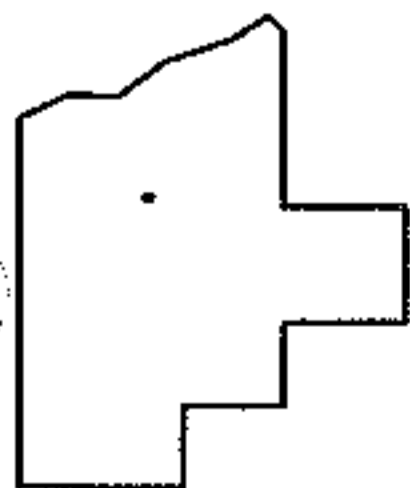

SPLITS/DEEDS PROCESSED
 LORAIN COUNTY TAX MAP DEPARTMENT
 226 MIDDLE AVE. ELYRIA, OHIO

SURVEYED BY: MARK ALLEN YEAGER
 CLOSURE: 1:10,000
 MAP PAGE(S): 11-00-091-A, 10-00-005-D, 06-144
 APPROVED BY: DRH DATE: 3/13/2006
 SCALE: 1" = 300 PRIOR INSTRUMENT: