




PARENT PARCEL: 14-00-016-000-018, -031

CHILD PARCEL: --SAME--

STARTING POINT: INT S.R. 58 AND RT 20

06-01300-A

# ANNEXATION OF -018 AND -031 FROM PITTSFIELD TO OBERLIN ORD # 06-19

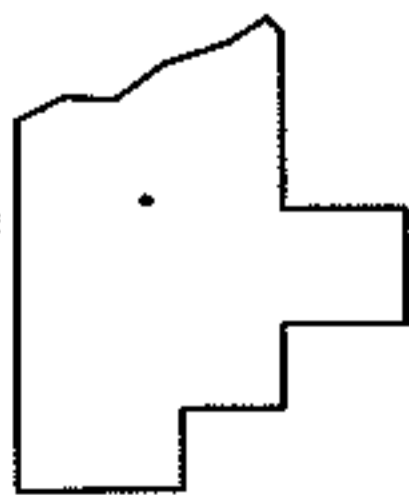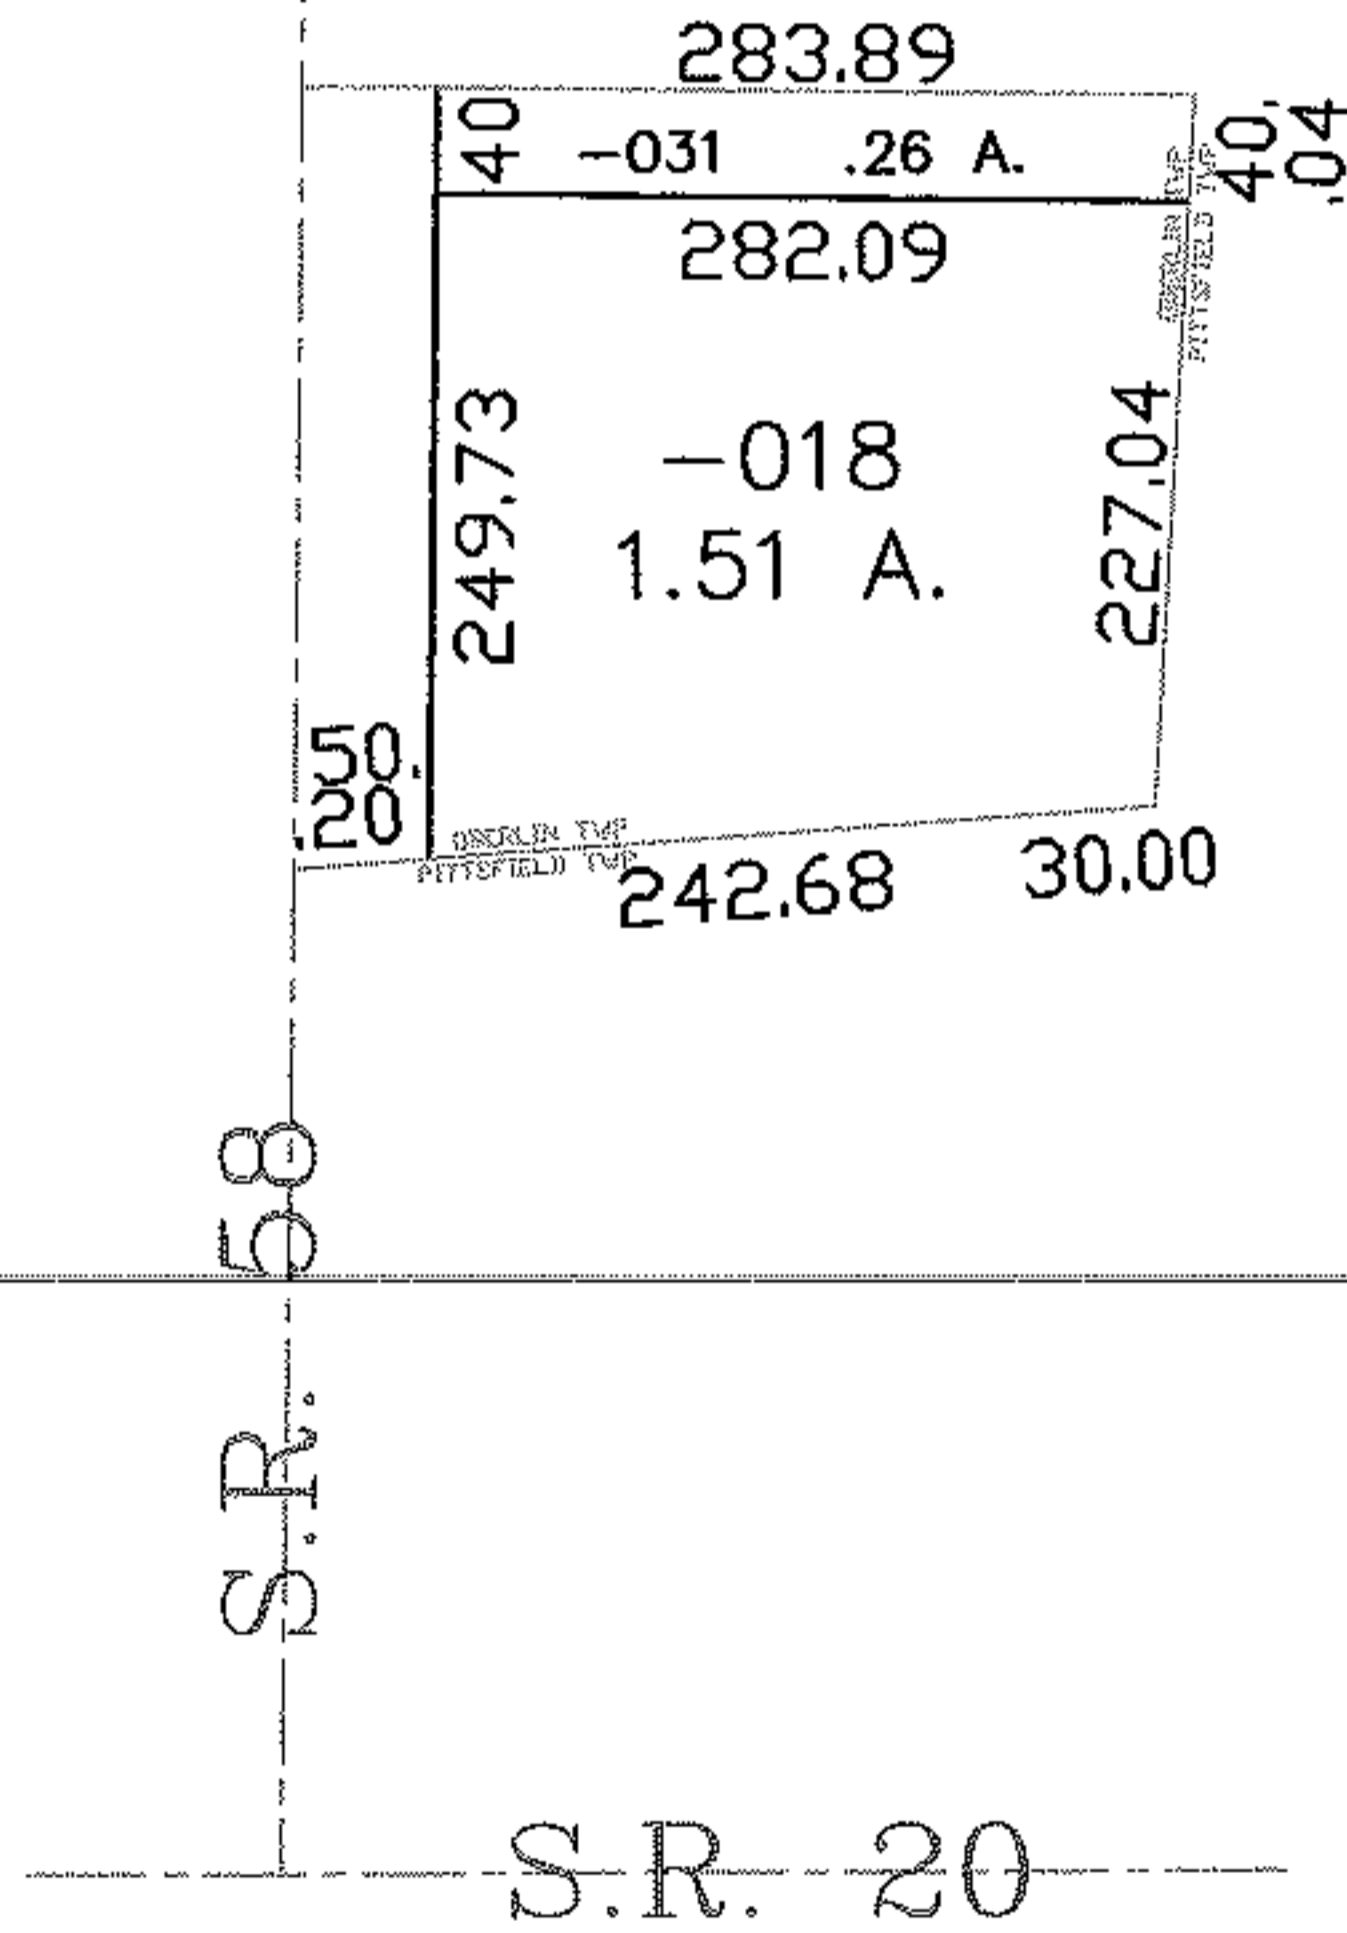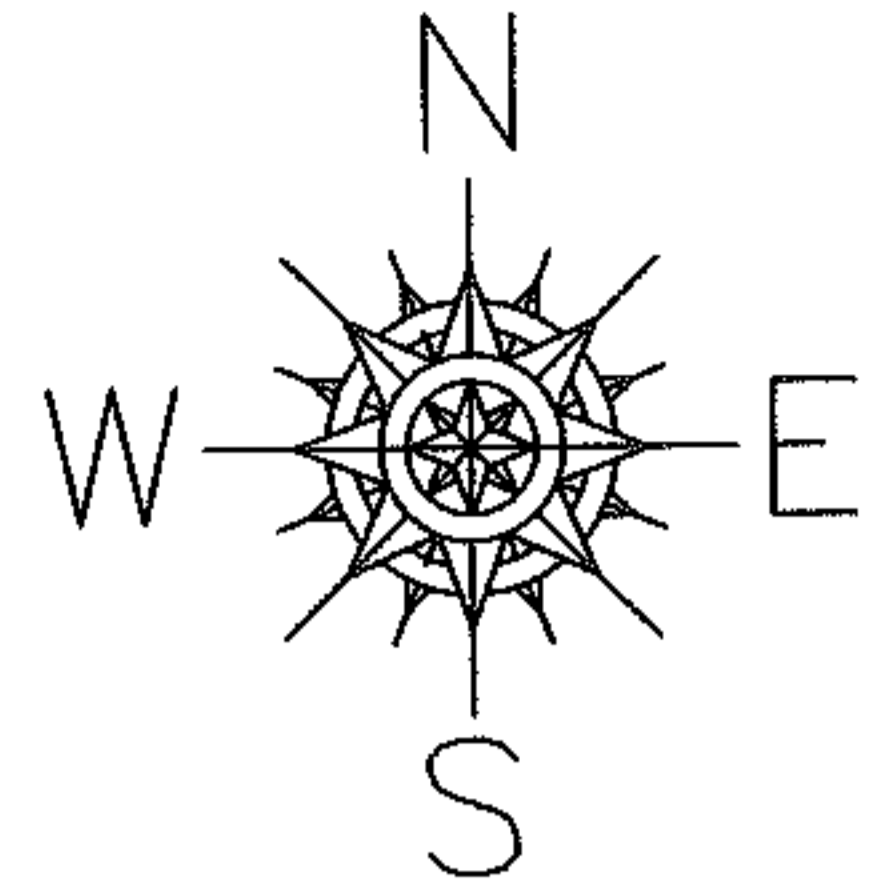

## SPLITS/DEEDS PROCESSED

LORAIN COUNTY TAX MAP DEPARTMENT  
226 MIDDLE AVE. ELYRIA, OHIO

SURVEYED BY: N/A  
 CLOSURE: N/A  
 MAP PAGE(S): 14-00-016-A  
 APPROVED BY: DRH DATE: 6/15/2006  
 SCALE: 1" = 200 PRIOR INSTRUMENT: \_\_\_\_\_