

RASTER



PARENT PARCEL: _____

CHILD PARCEL: 06-25-021-102-027, 06-25-021-104-049, -050

STARTING POINT: SOUTHEAST CORNER OF 06-25-021-102-019

06-01317-D

STREET VACATION SYCAMORE ST. ORD. NO. 96-264

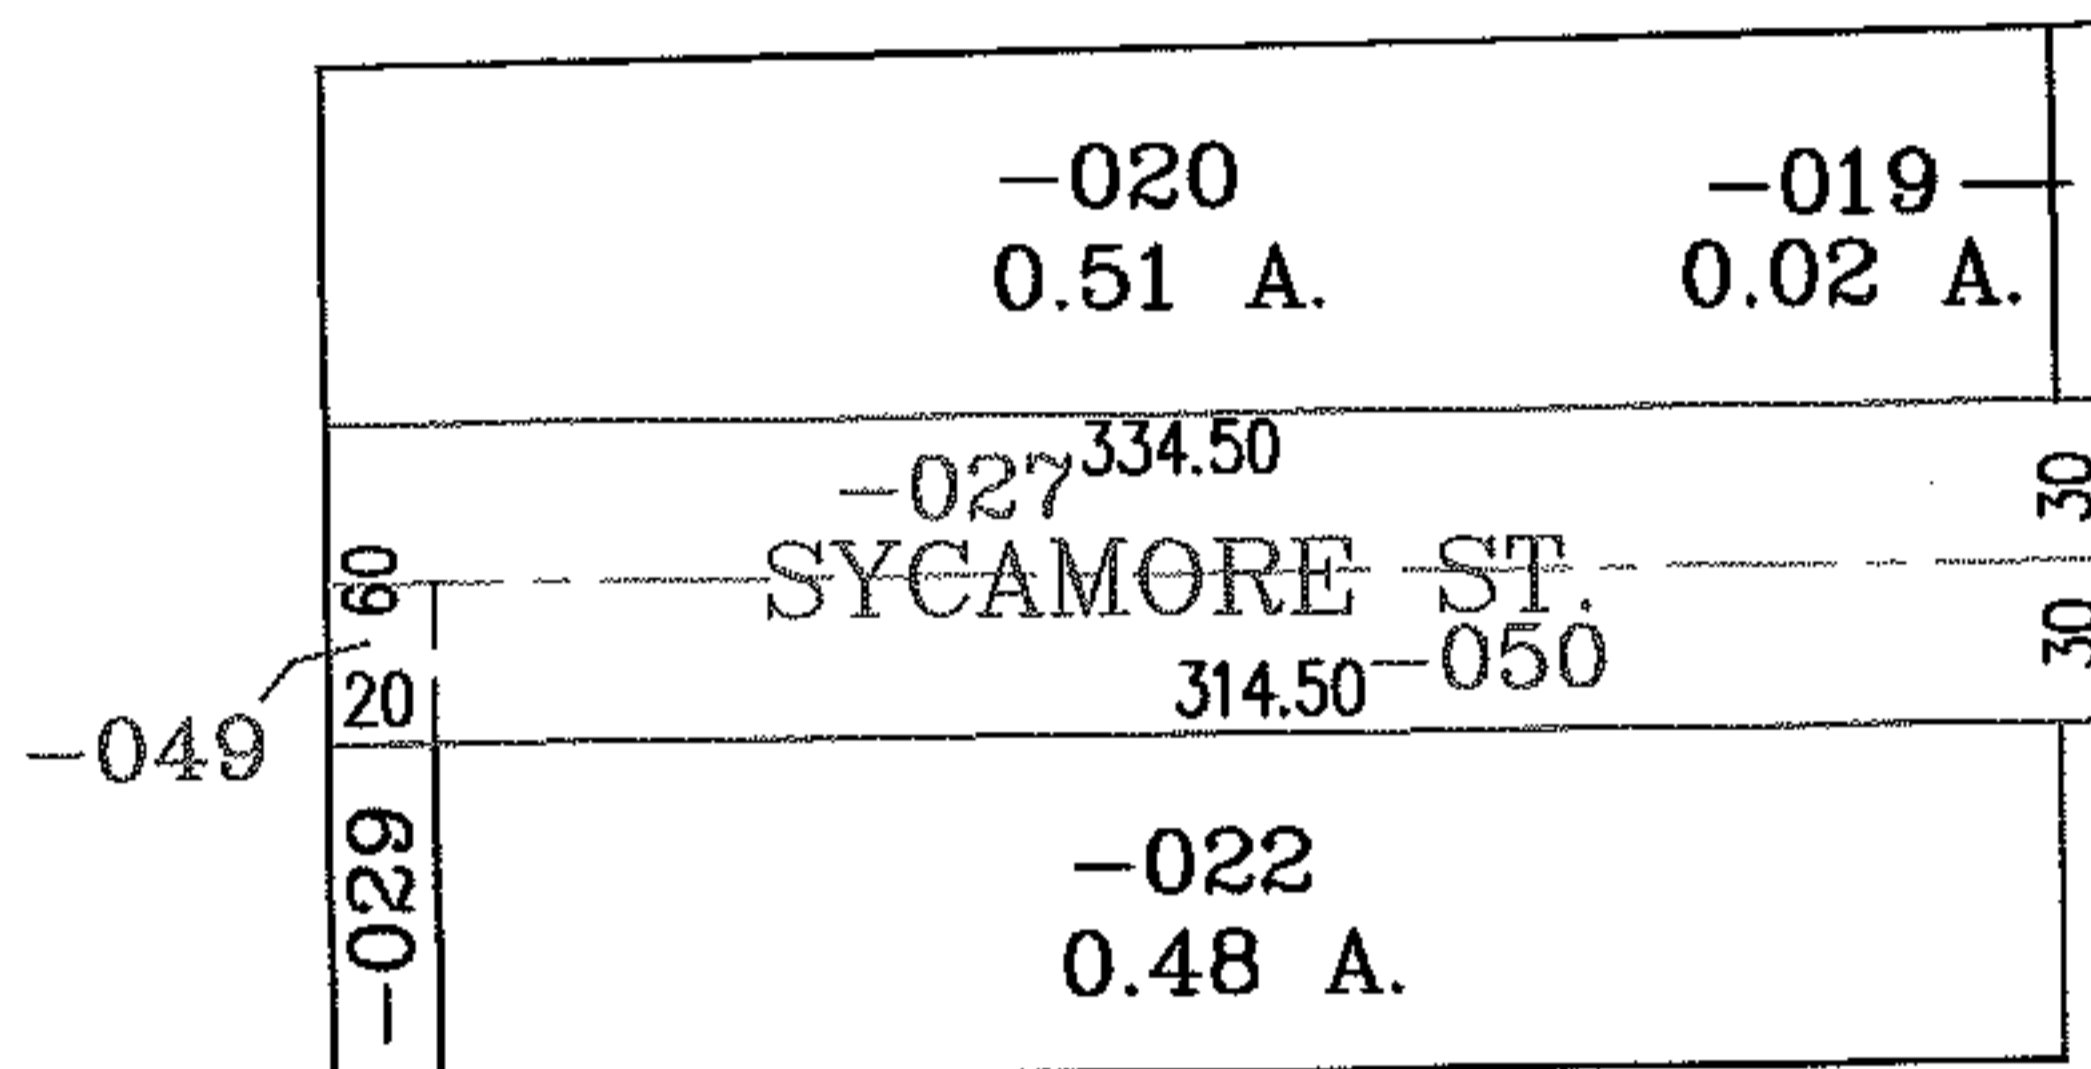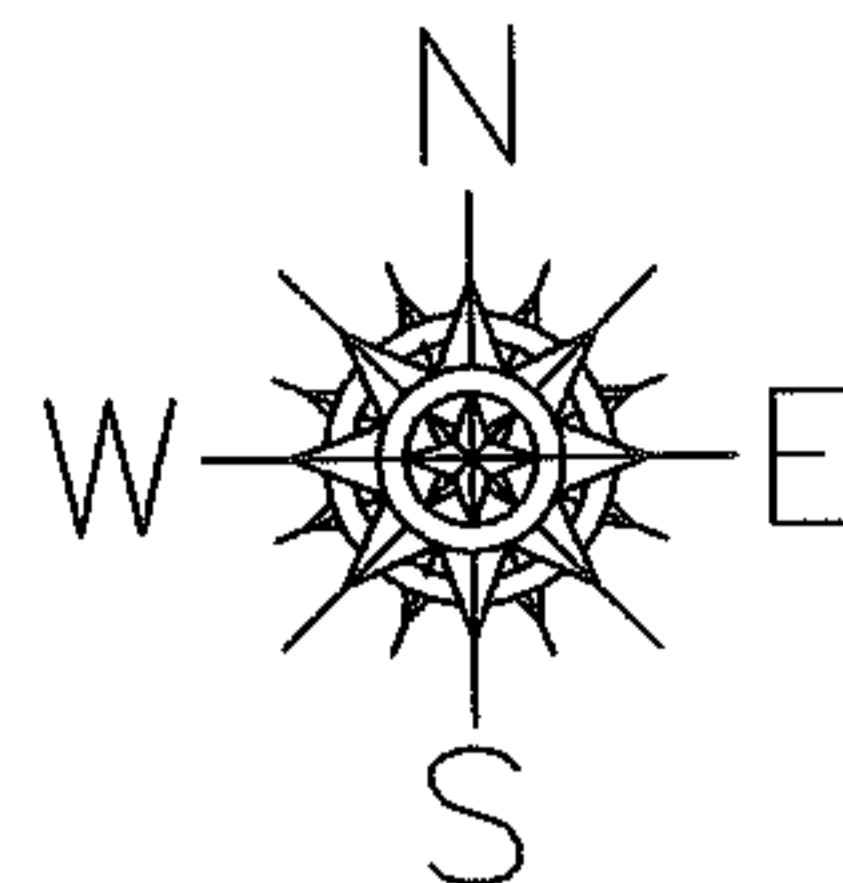

--- ABBE RD. ---

ADD. TO DUP.

06-25-021-102-027

06-25-021-104-049

06-25-021-104-050



SPLITS/DEEDS PROCESSED

LORAIN COUNTY TAX MAP DEPARTMENT
226 MIDDLE AVE. ELYRIA, OHIO

SURVEYED BY: _____
 CLOSURE: .00:10.000
 MAP PAGE(S): 06-88
 APPROVED BY: RRM DATE: 4-4-06
 SCALE: 1" = 100' PRIOR INSTRUMENT: OR. 1403/727