



MASTER

06-01372-C


PARENT PARCEL: 09-00-059-000-002

CHILD PARCEL: --SAME--

STARTING POINT: INTERSECTION OF C/L OF BUTTERNUT RIDGE RD. AND WEST LINE OF O.L.59

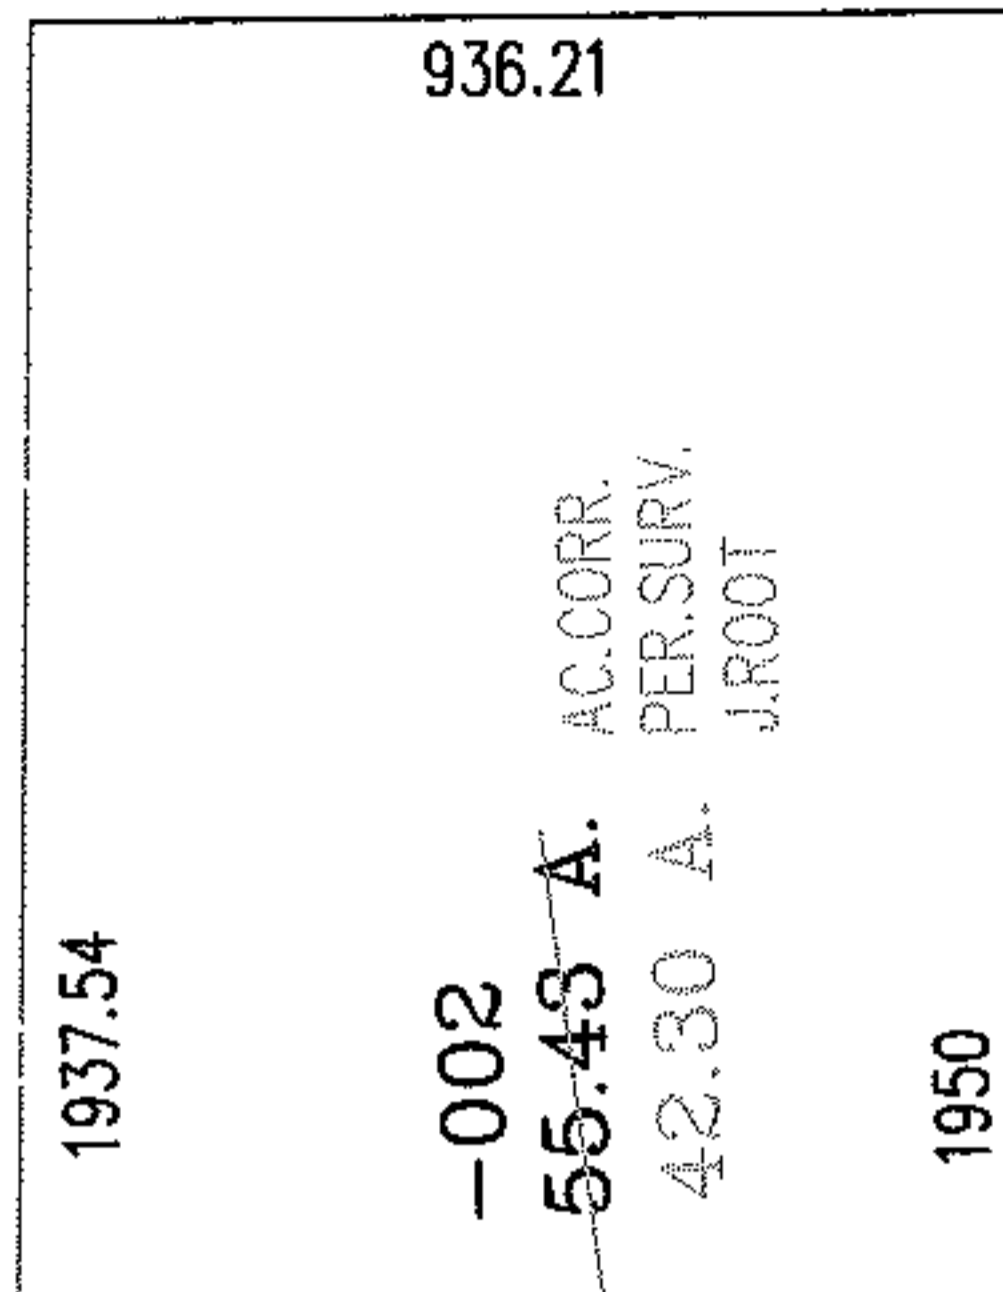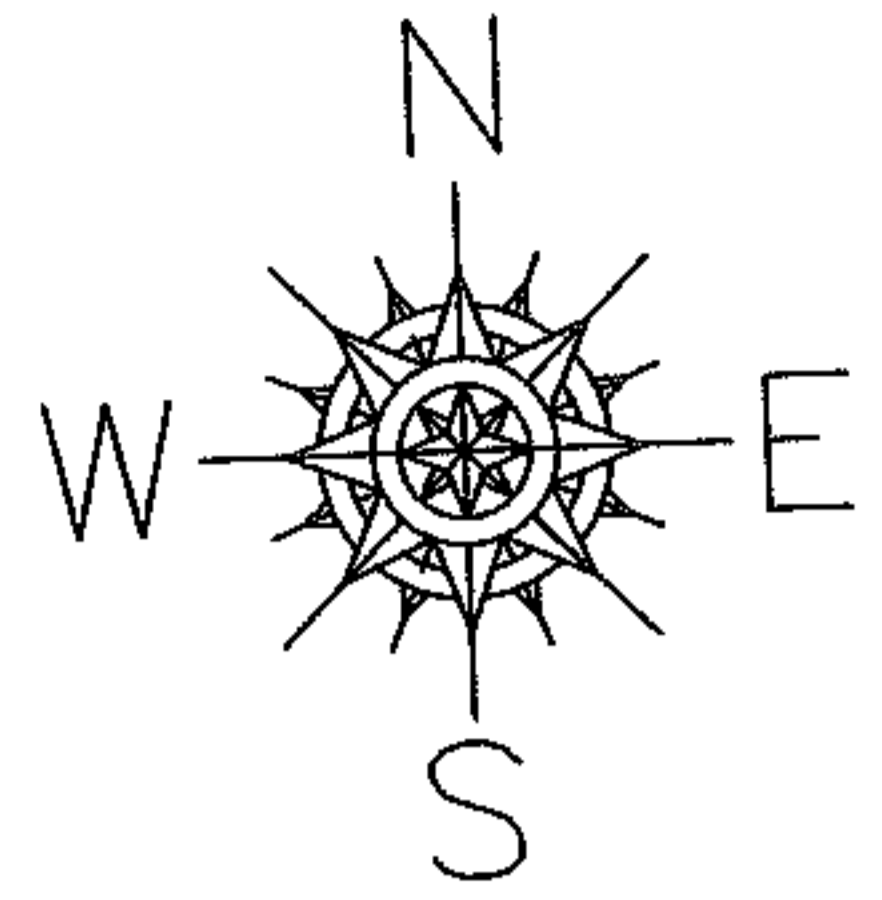

O.L.48 O.L.49  
O.L.58 O.L.59 559.65

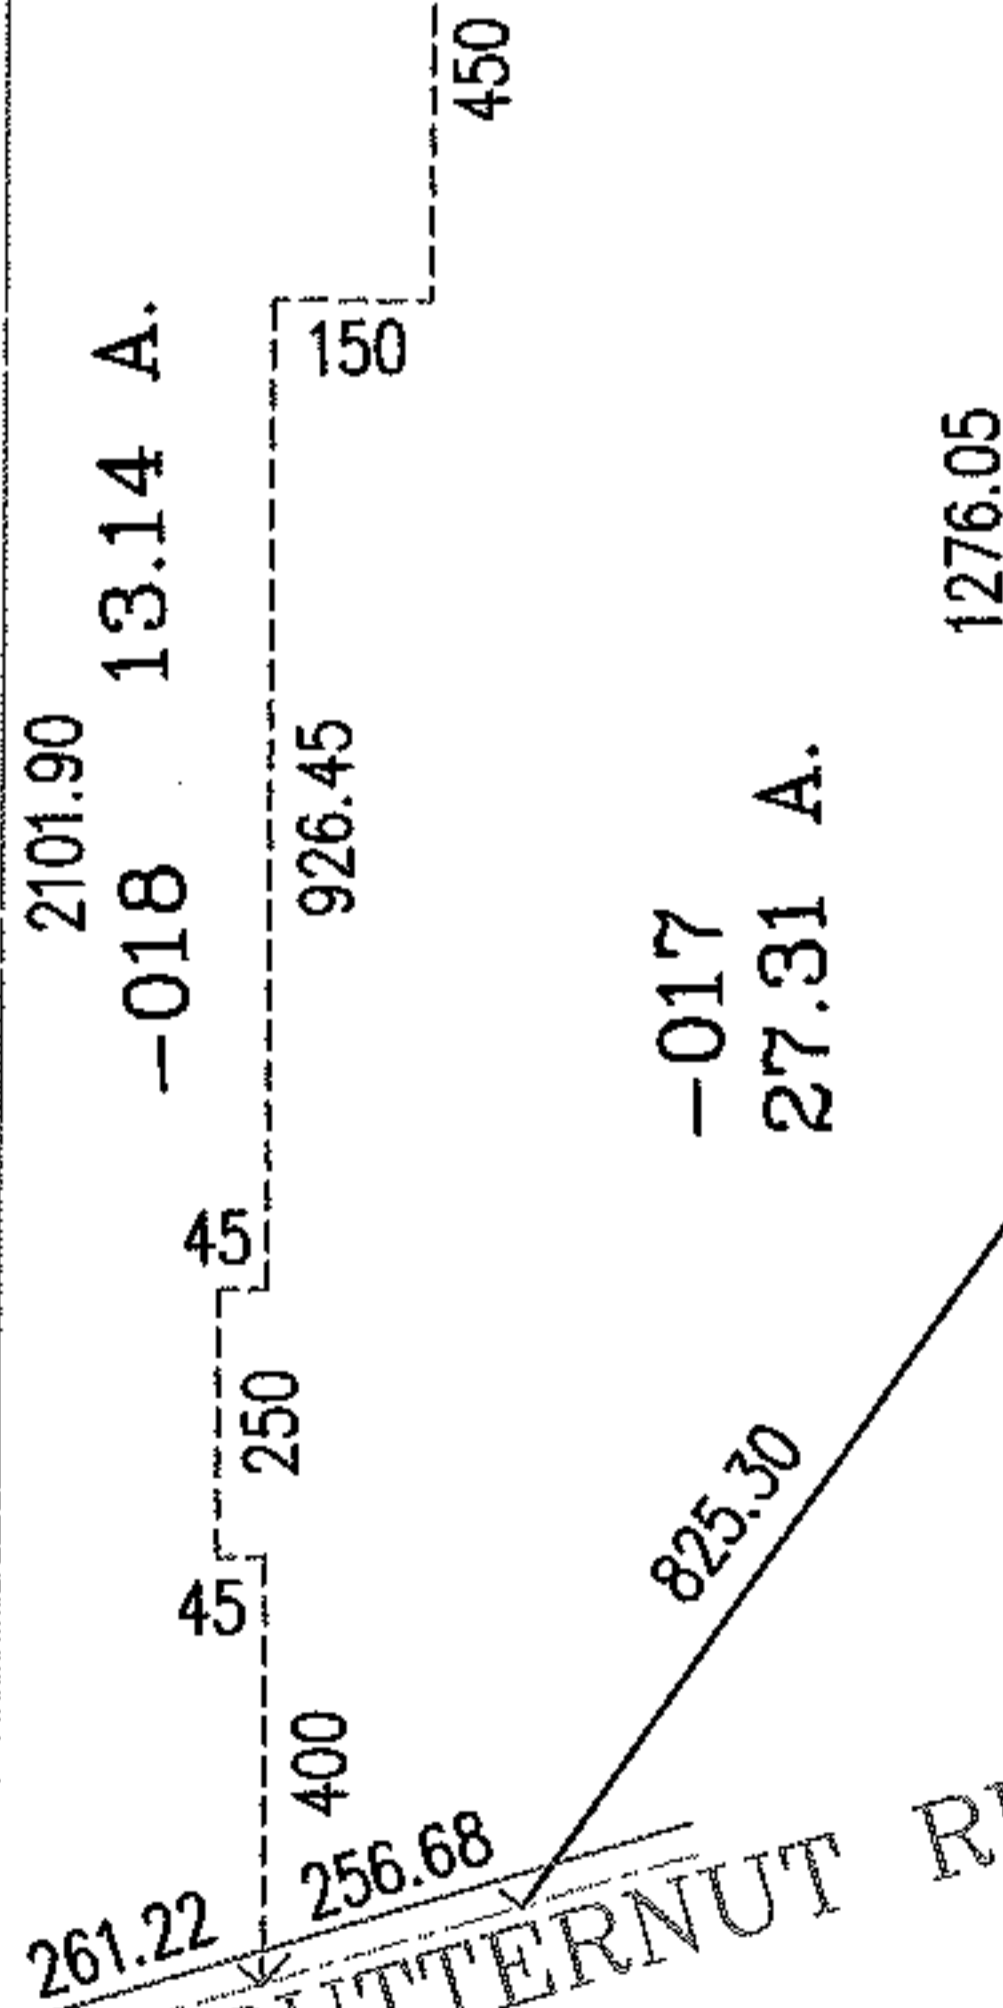

BUTTERNUT RIDGE RD.

SPLITS/DEEDS PROCESSED

LORAIN COUNTY TAX MAP DEPARTMENT  
226 MIDDLE AVE. ELYRIA, OHIO

SURVEYED BY: JAMES B. ROOT  
 CLOSURE: .01:10.000  
 MAP PAGE(S): 9-H  
 APPROVED BY: DRH DATE: 7/20/2006  
 SCALE: 1" = 500 PRIOR INSTRUMENT: 980576482