


RASTER

PARENT PARCEL: _____
CHILD PARCEL: 04-00-006-105-038, -039
STARTING POINT: _____

06-01380-C


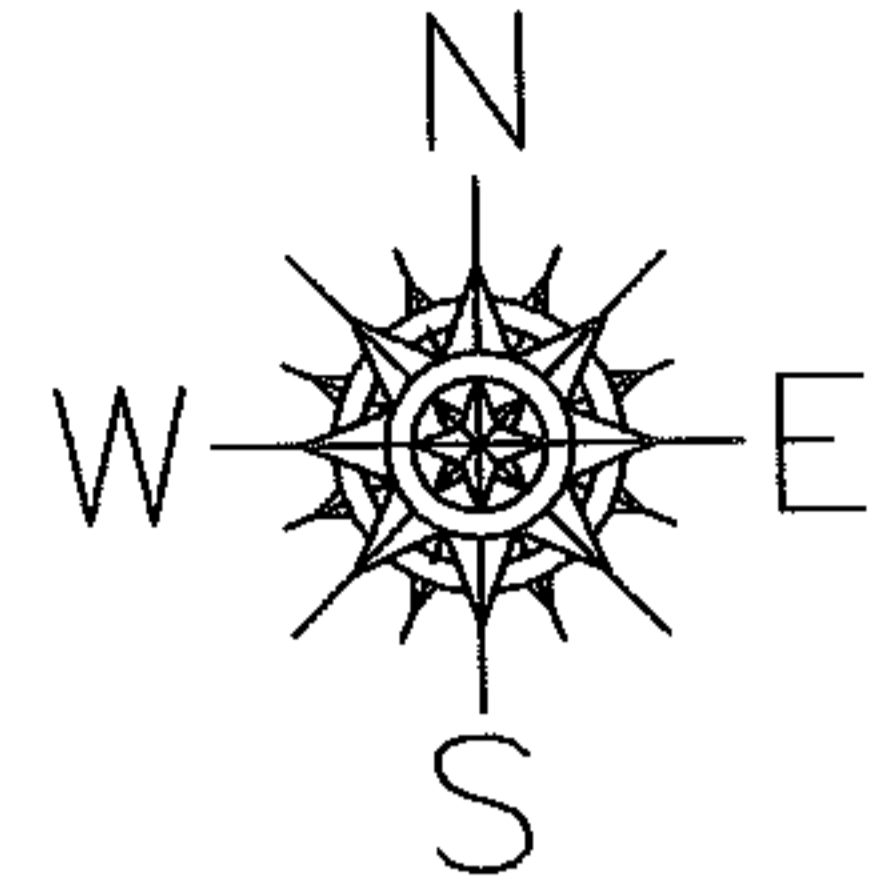


ADD TO DUP.

04-00-006-105-038

04-00-006-105-039

PARCEL 04-00-006-105-036 SHOULD HAVE
GONE OUT TO CENTER LINE OF LAKE RD.
SEE SPLIT #06-02188

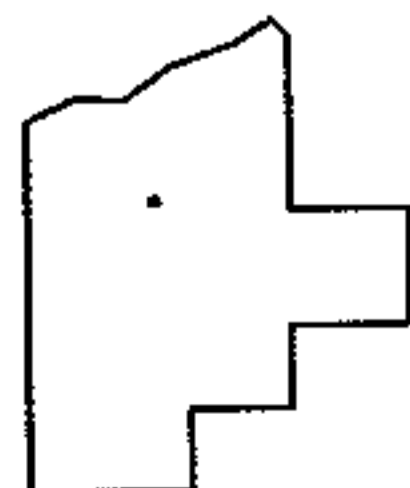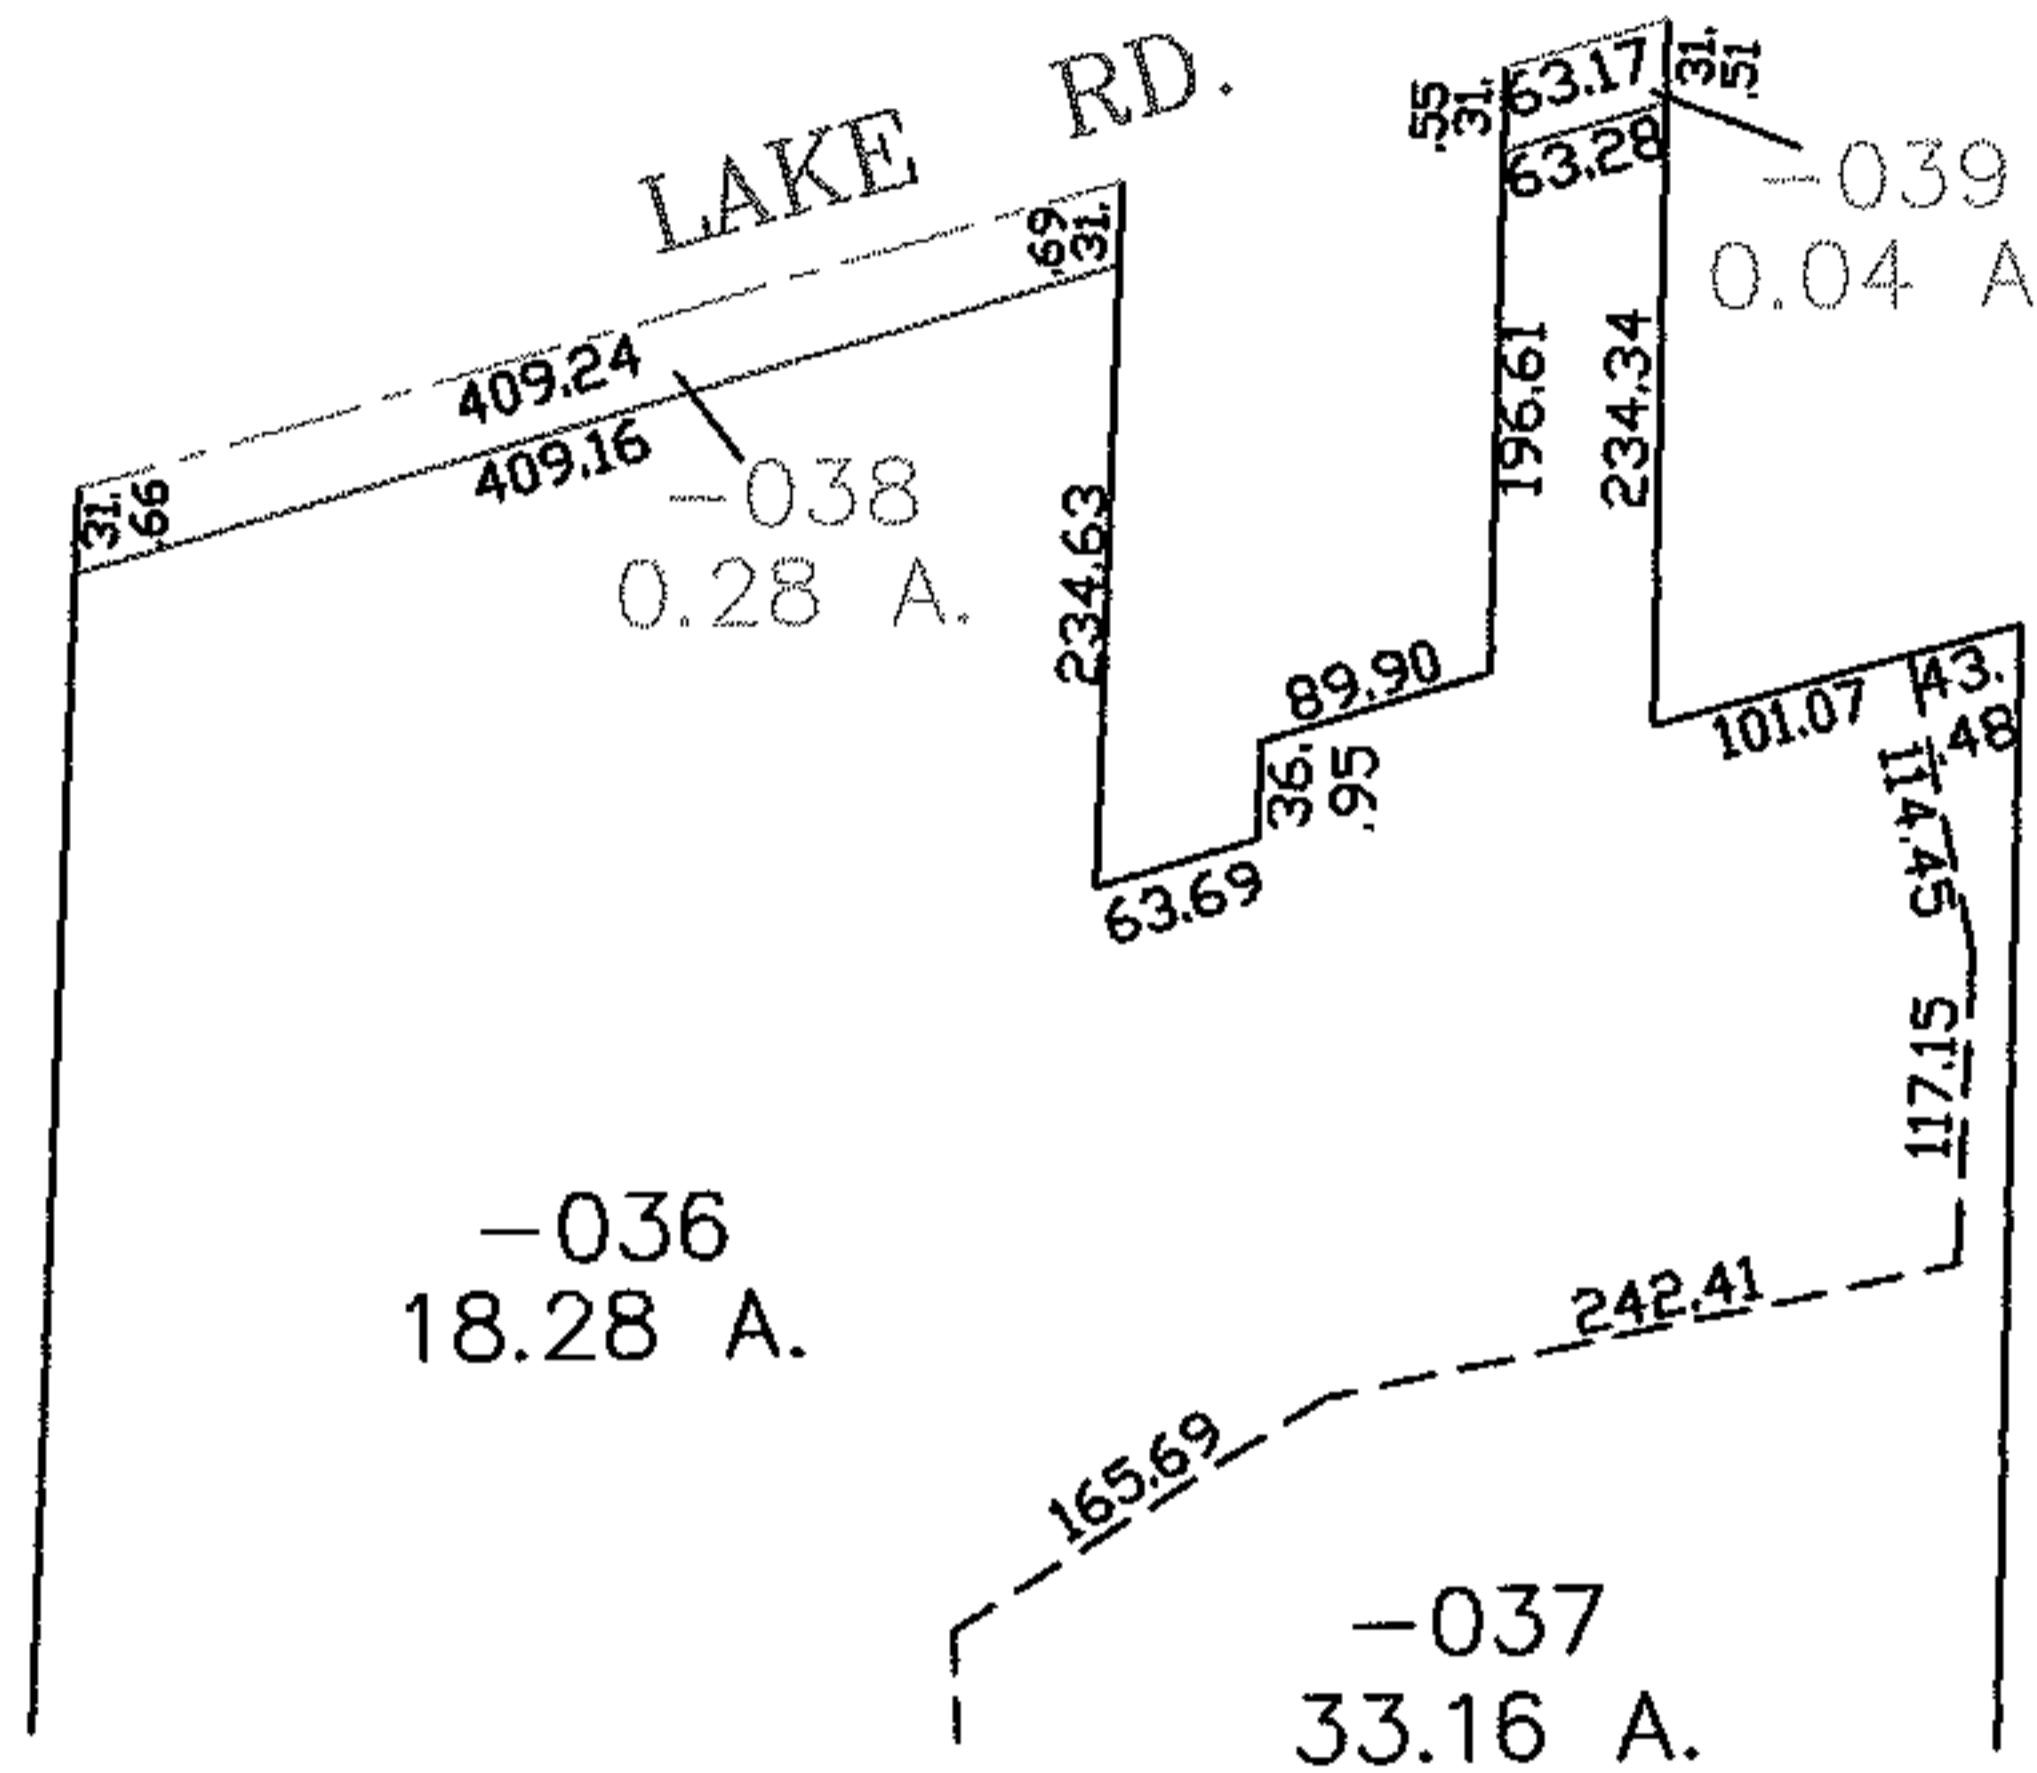

SPLITS/DEEDS PROCESSED
LORAIN COUNTY TAX MAP DEPARTMENT
226 MIDDLE AVE. ELYRIA, OHIO

SURVEYED BY: JAMES T. SAYLER
CLOSURE: .00:10.000
MAP PAGE(S): 4-00-006-E
APPROVED BY: RRM DATE: 7/28/06
SCALE: 1" = 200 PRIOR INSTRUMENT: 20040048389