

RASTER



PARENT PARCEL: --ADD TO DUP--

CHILD PARCEL: 16-00-001-500-003


STARTING POINT: INT CL MECHANIC ST AND CL OF MAIN ST

07-01451-D

ADD TO DUP  
PARCEL WAS NOT CARRIED  
OVER TO NEW MAPS FROM OLD

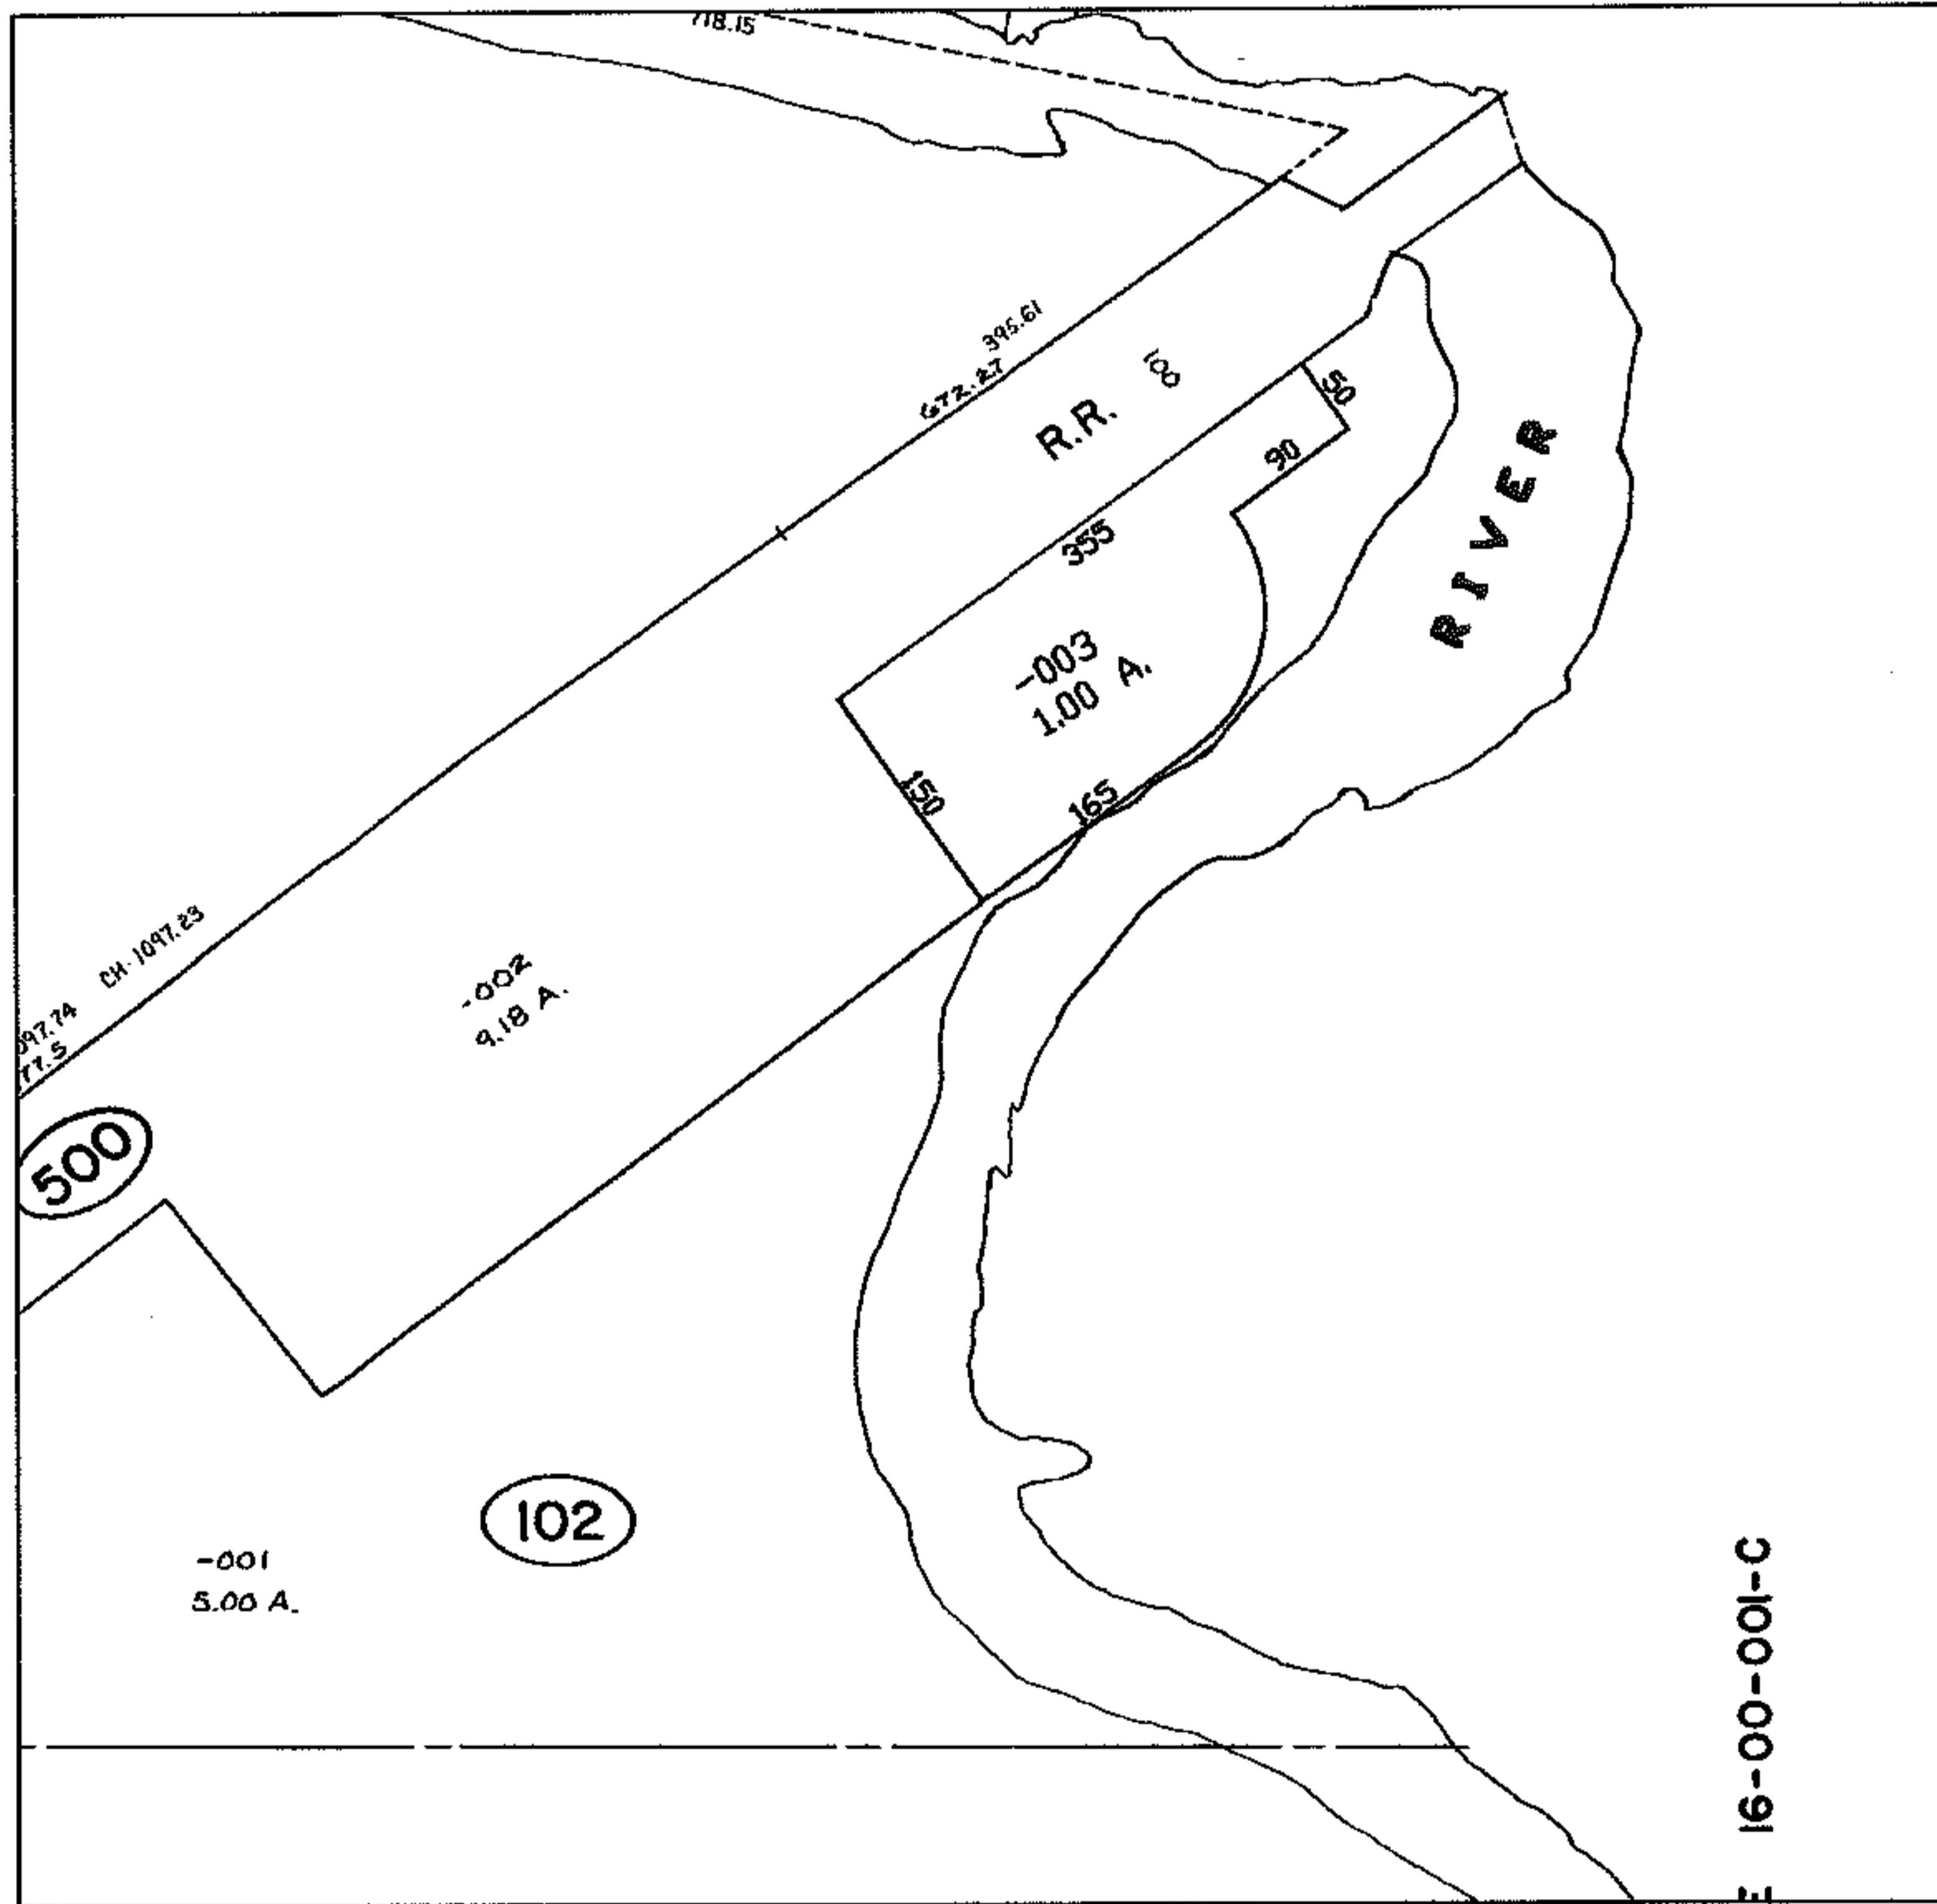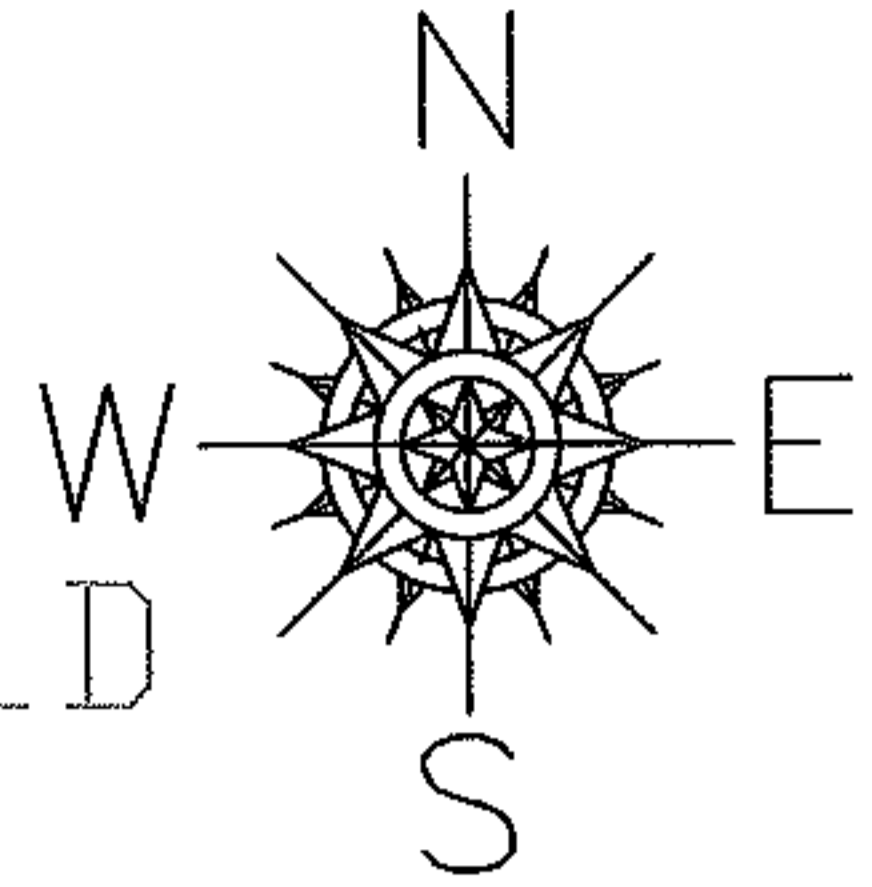

16-00-001-C

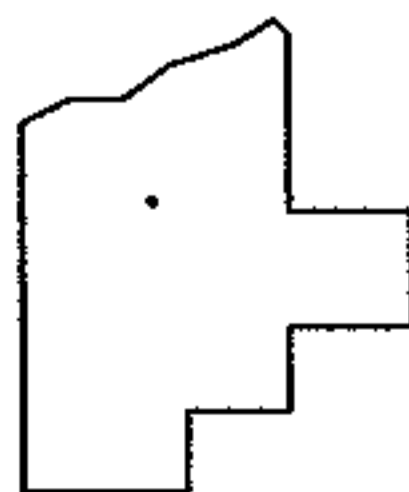

**SPLITS/DEEDS PROCESSED**  
LORAIN COUNTY TAX MAP DEPARTMENT  
226 MIDDLE AVE. ELYRIA, OHIO

SURVEYED BY: N/A  
CLOSURE: N/A  
MAP PAGE(S): 16-00-001-B  
APPROVED BY: DRH DATE: 1/31/2007  
SCALE: 1" = 300' PRIOR INSTRUMENT: DV 458/13