



PARENT PARCEL: 01-00-022-104-024

07-01524-A

CHILD PARCEL: --SAME--

STARTING POINT:

FRONTAGE CORR
NO MAP CORRECTION

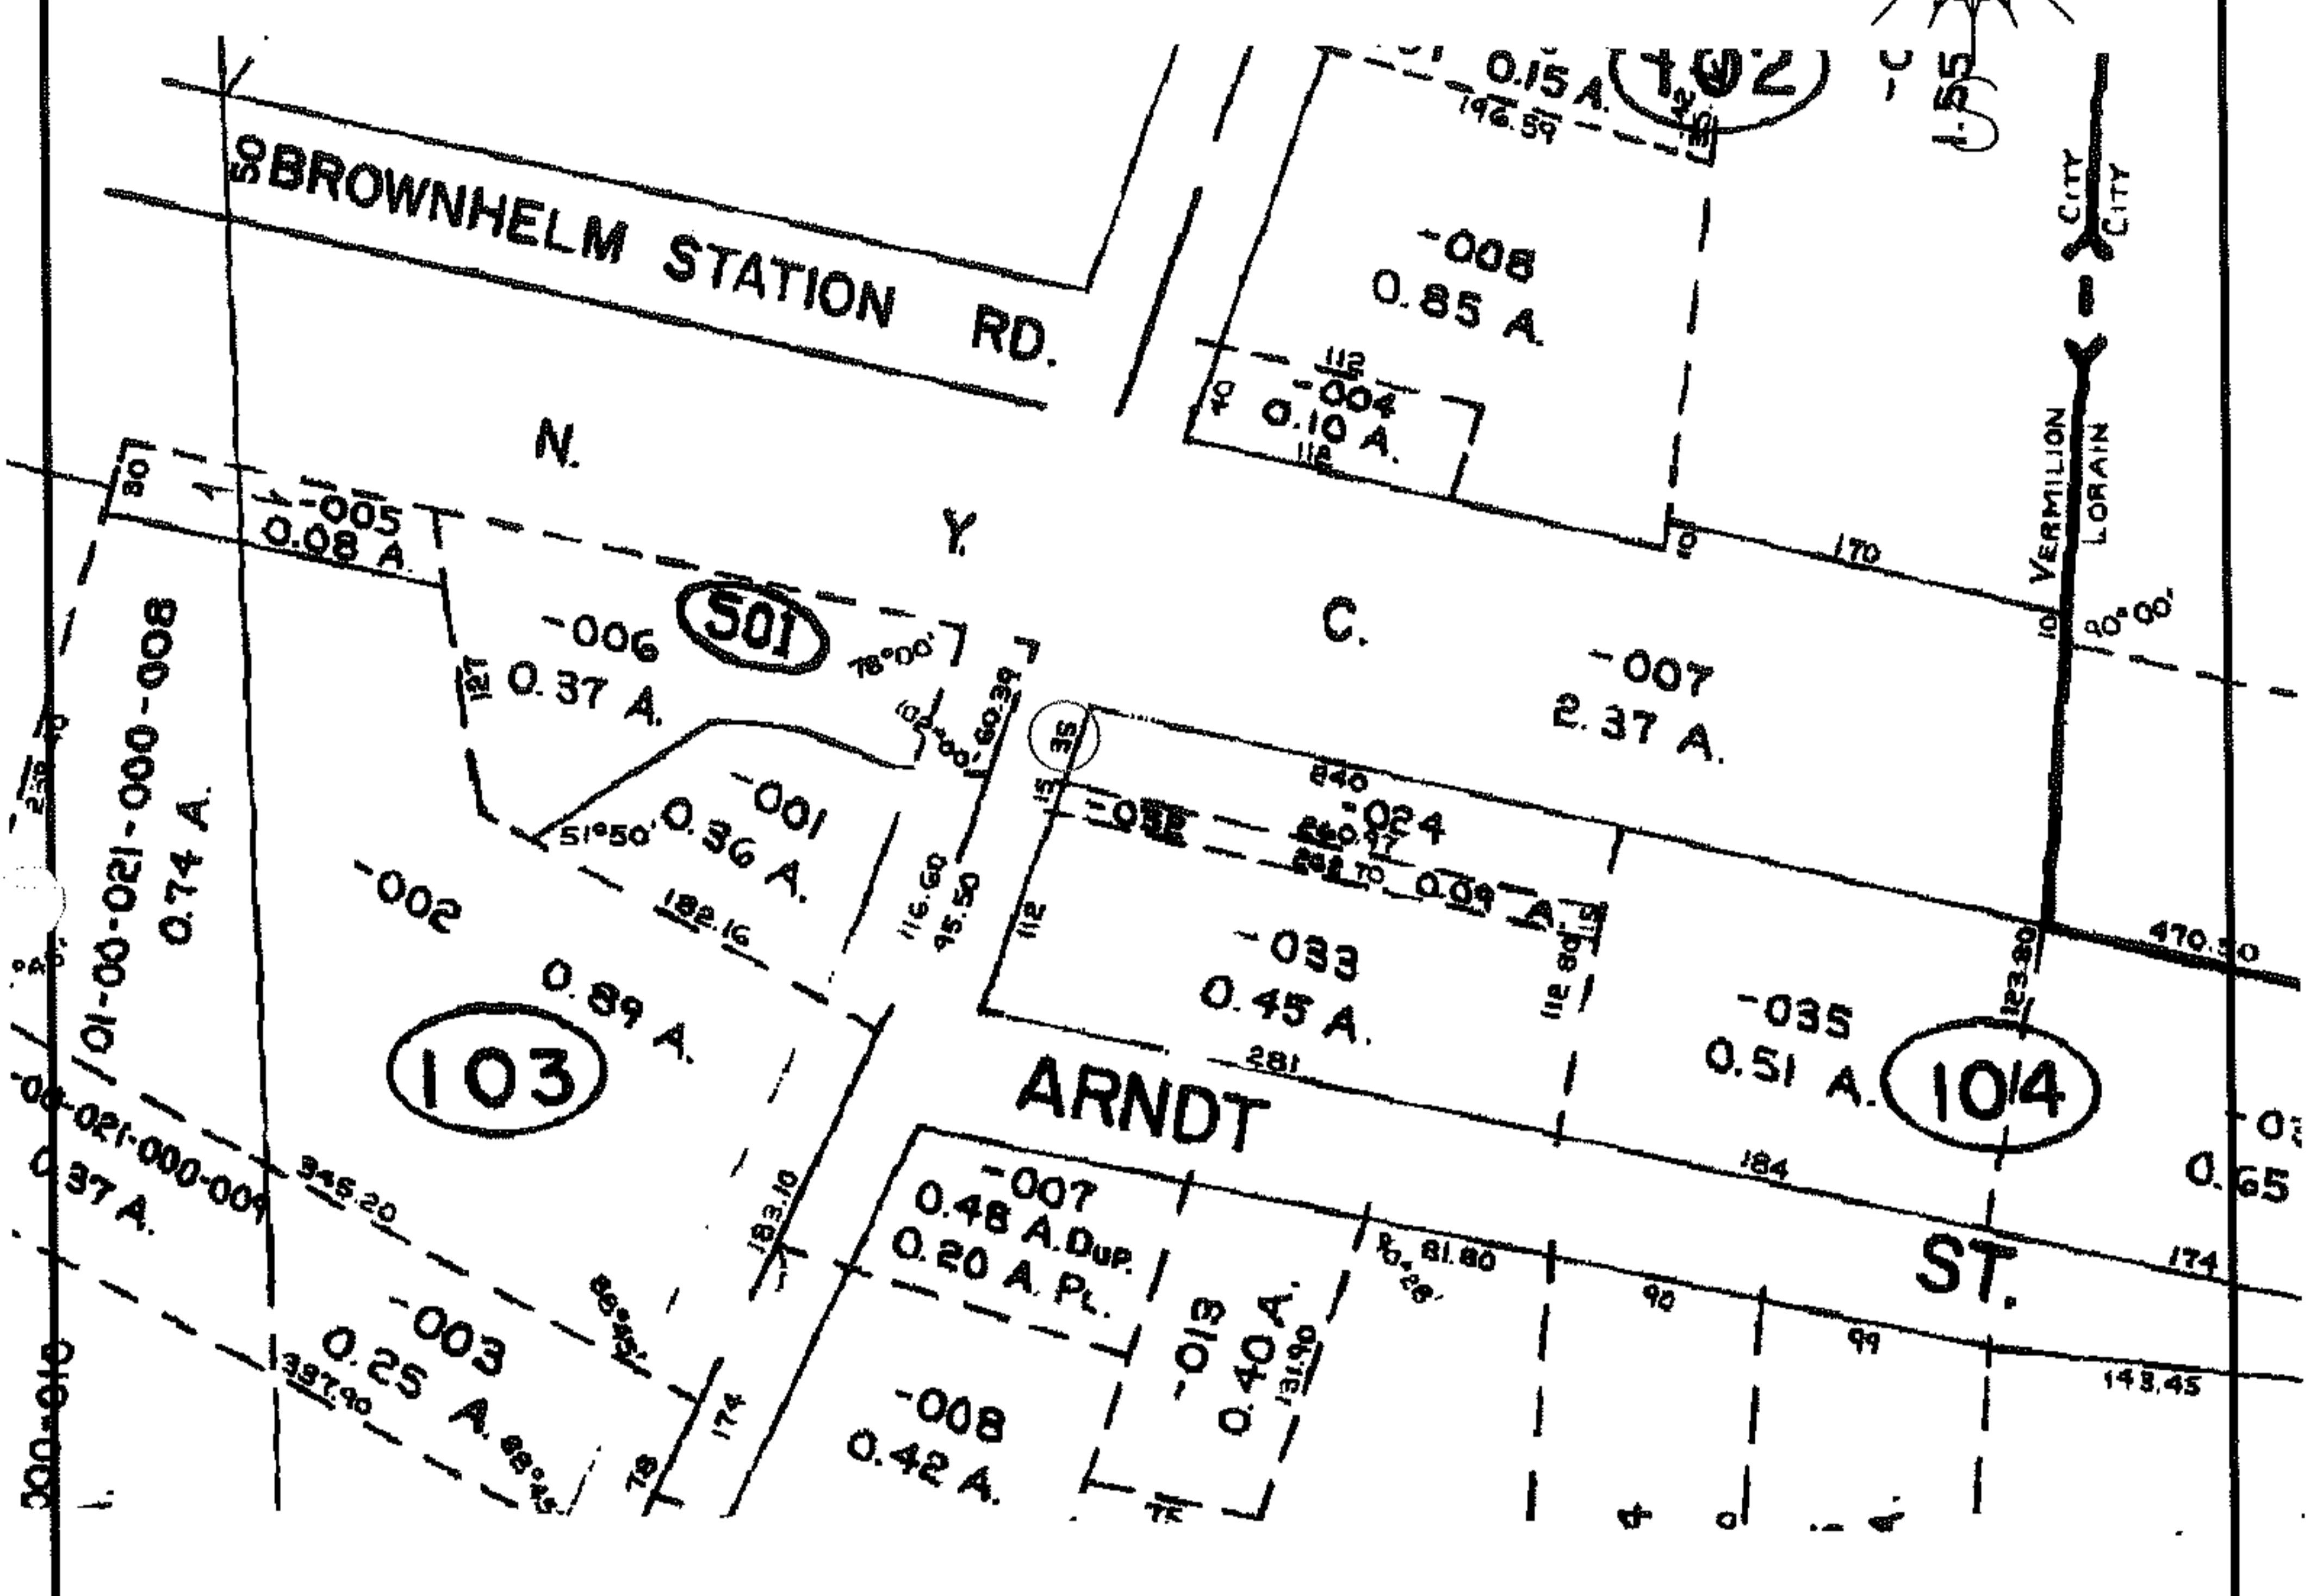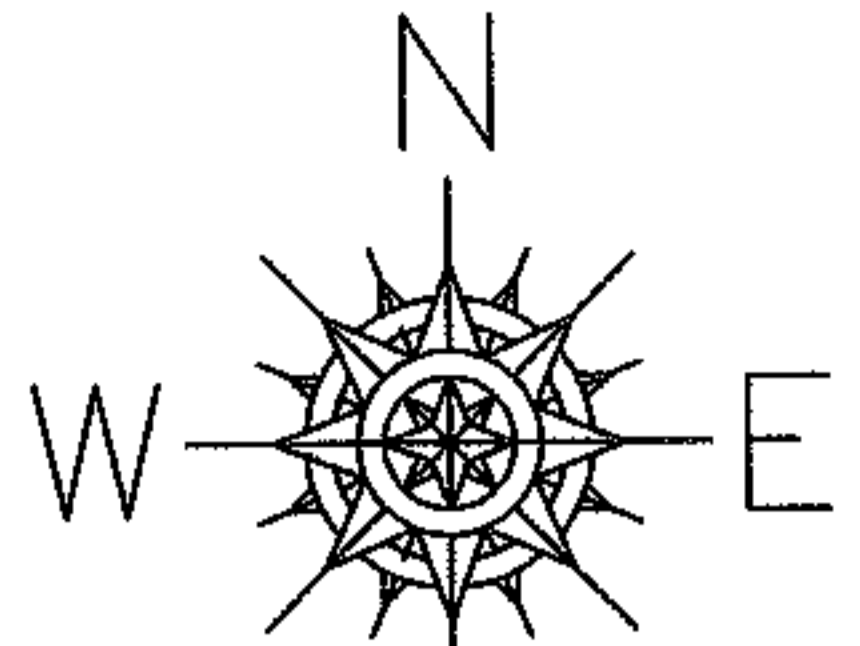

SPLITS/DEEDS PROCESSED

LORAIN COUNTY TAX MAP DEPARTMENT
226 MIDDLE AVE. ELYRIA, OHIO

SURVEYED BY: N/A

CLOSURE: N/A

MAP PAGE(S): 01-00-022-A

APPROVED BY: DRH DATE: 8/13/2007

SCALE: NOT TO SCALE PRIOR INSTRUMENT: 92/18