




RASTER

07-01561-C

PARENT PARCEL: \_\_\_\_\_  
CHILD PARCEL: \_\_\_\_\_  
STARTING POINT: XXXXXX

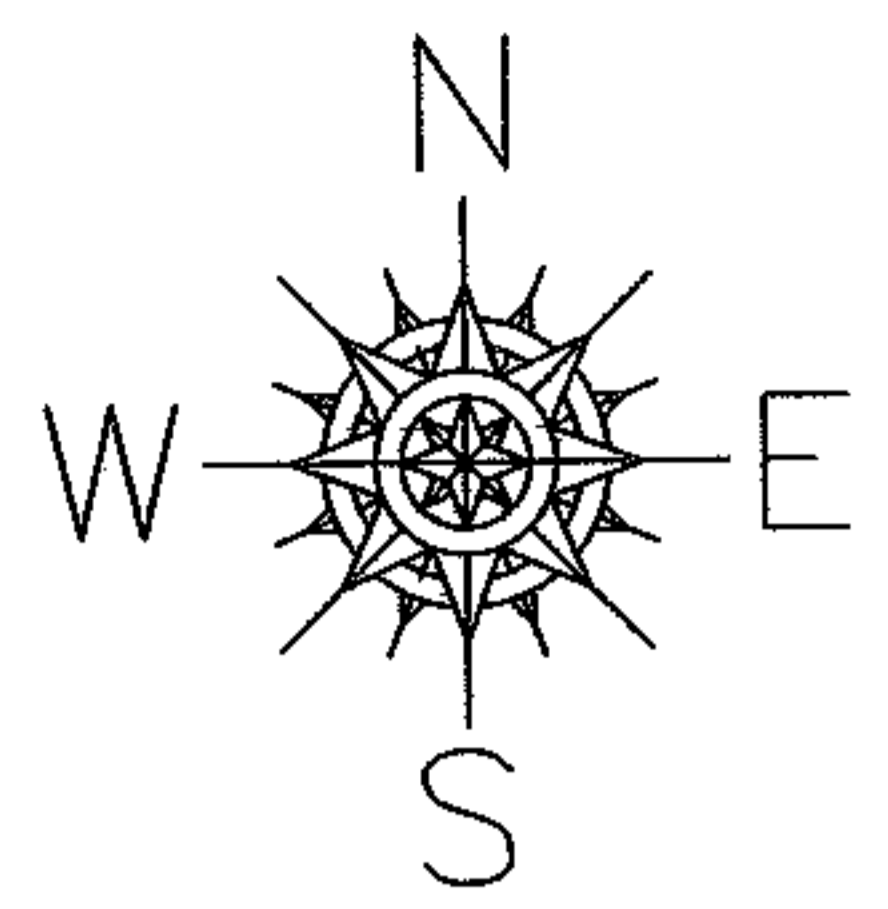

VACATION OF OLD  
BROWNHELM STATION  
RD.  
VACATION ORD #94-96

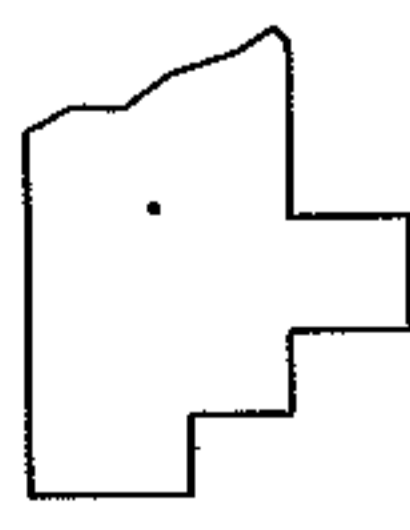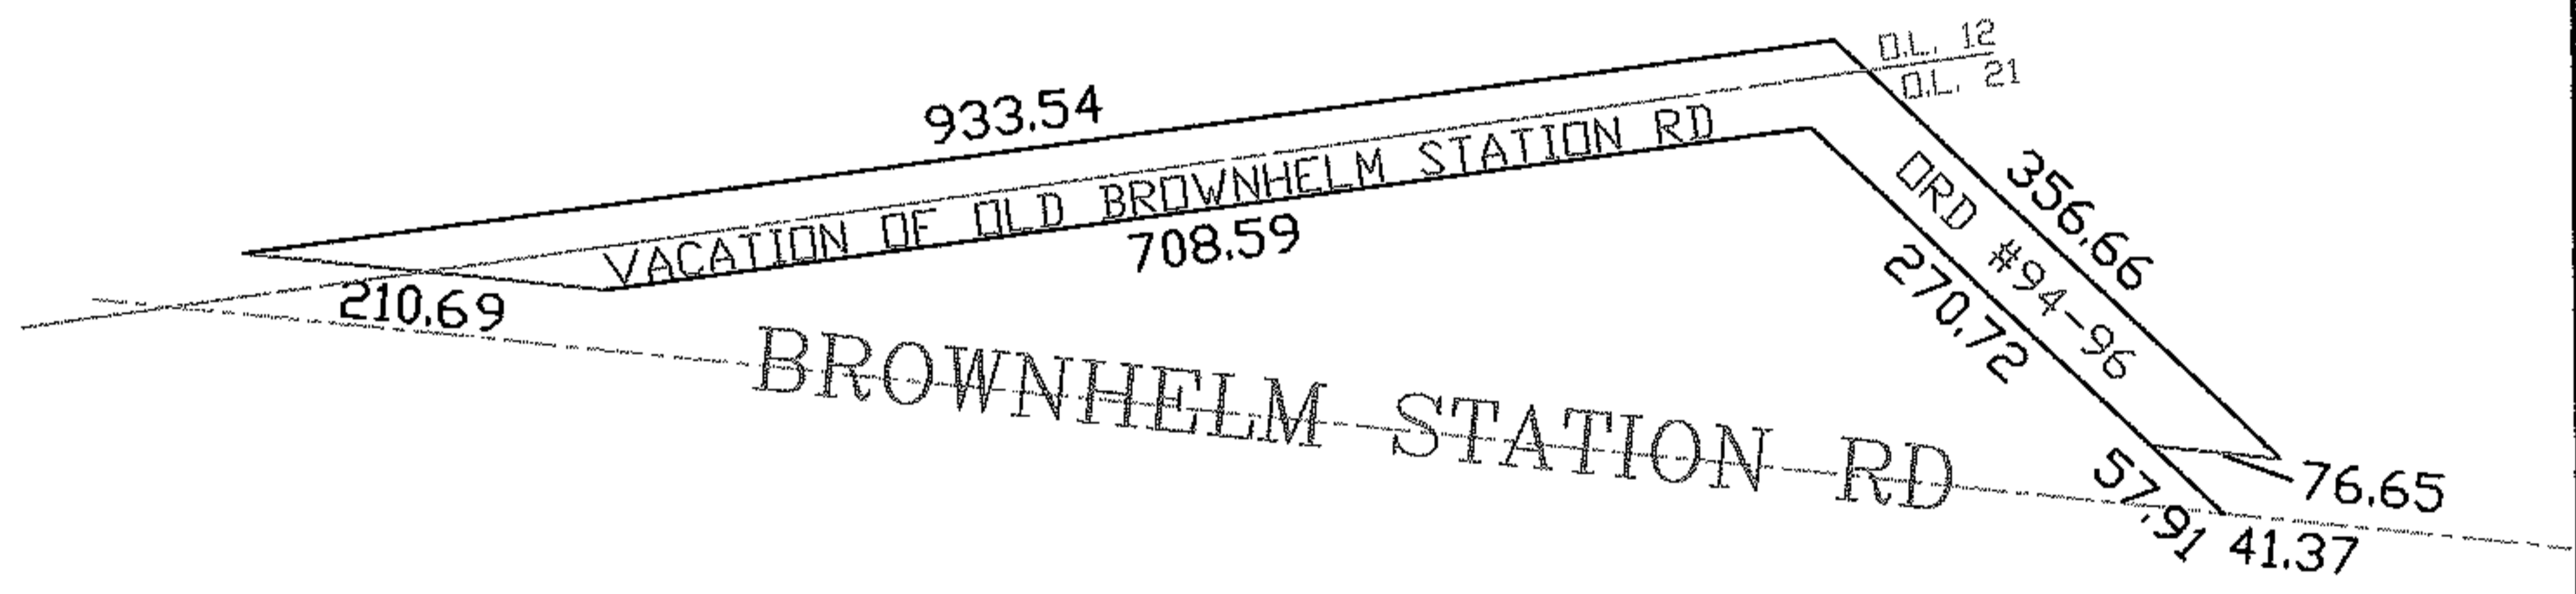

**SPLITS/DEEDS PROCESSED**  
LORAIN COUNTY TAX MAP DEPARTMENT  
226 MIDDLE AVE. ELYRIA, OHIO

SURVEYED BY: EARL HUNTER  
CLOSURE: 1:10,000  
MAP PAGE(S): 1-C, 1-G  
APPROVED BY: DRH DATE: 3/12/2008  
SCALE: 1" = 200' PRIOR INSTRUMENT: \_\_\_\_\_