

RASTER




PARENT PARCEL: 08-00-091-000-034

CHILD PARCEL: --SAME--

STARTING POINT: INT CL MILAN ELYRIA AND GIFFORD RD

07-01571-C

MAP CORR ONLY

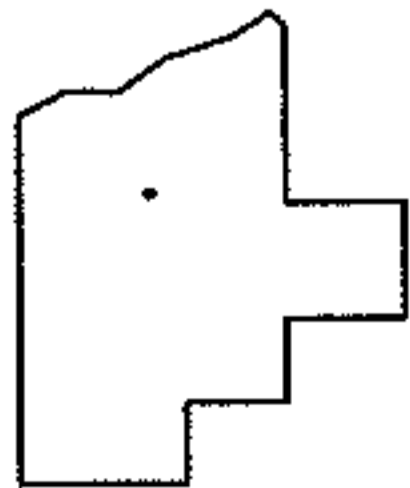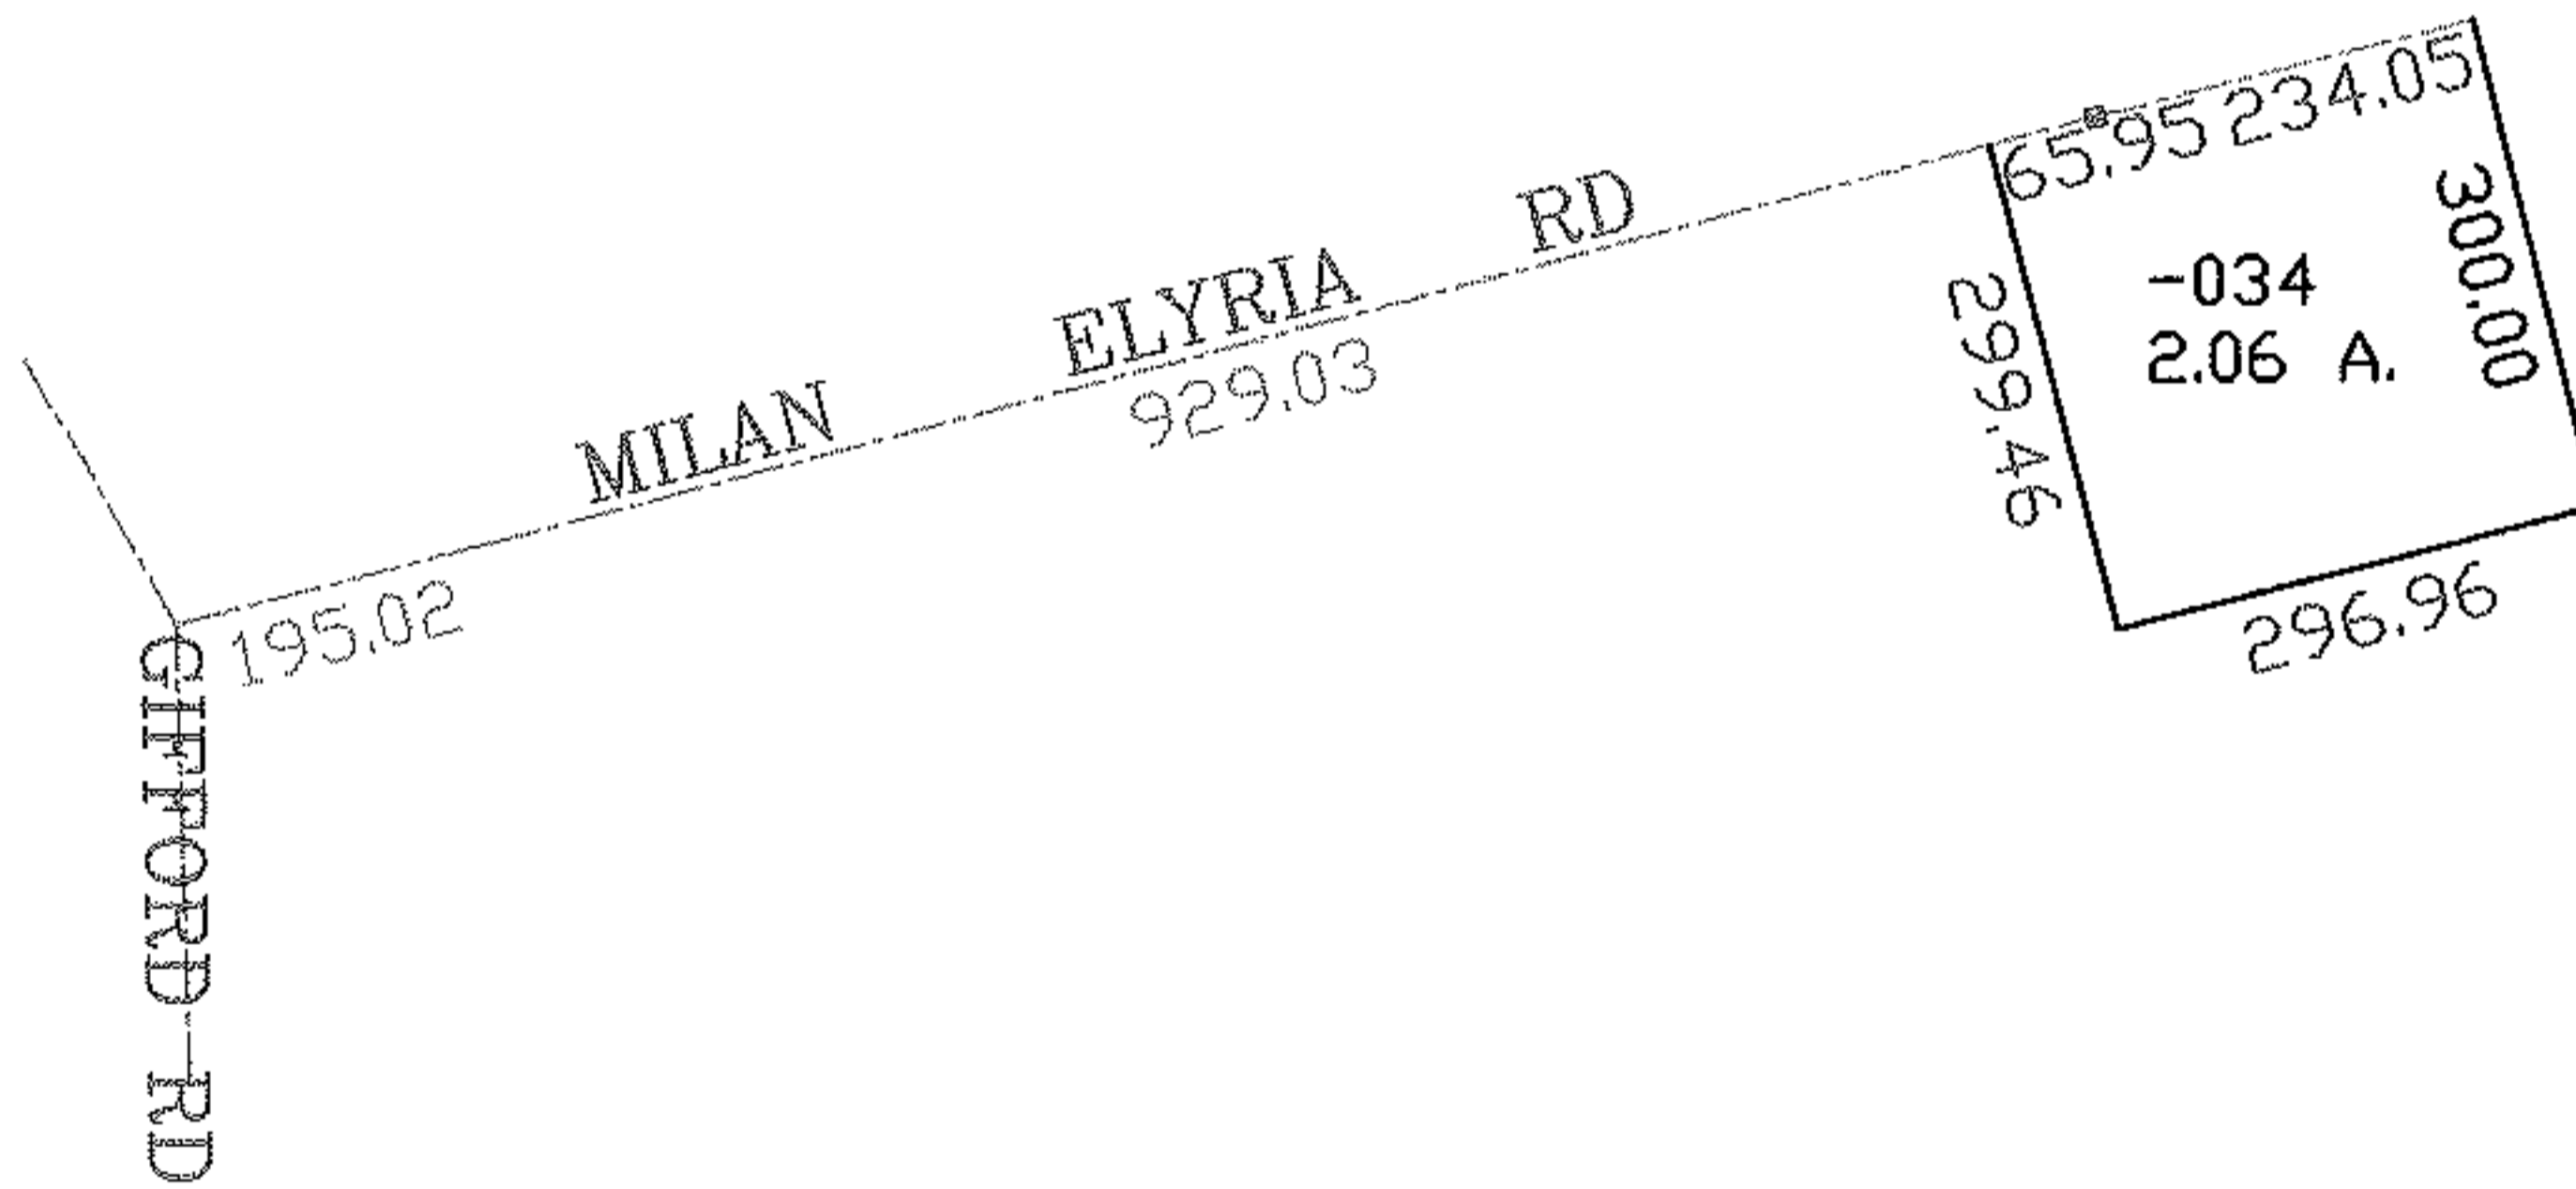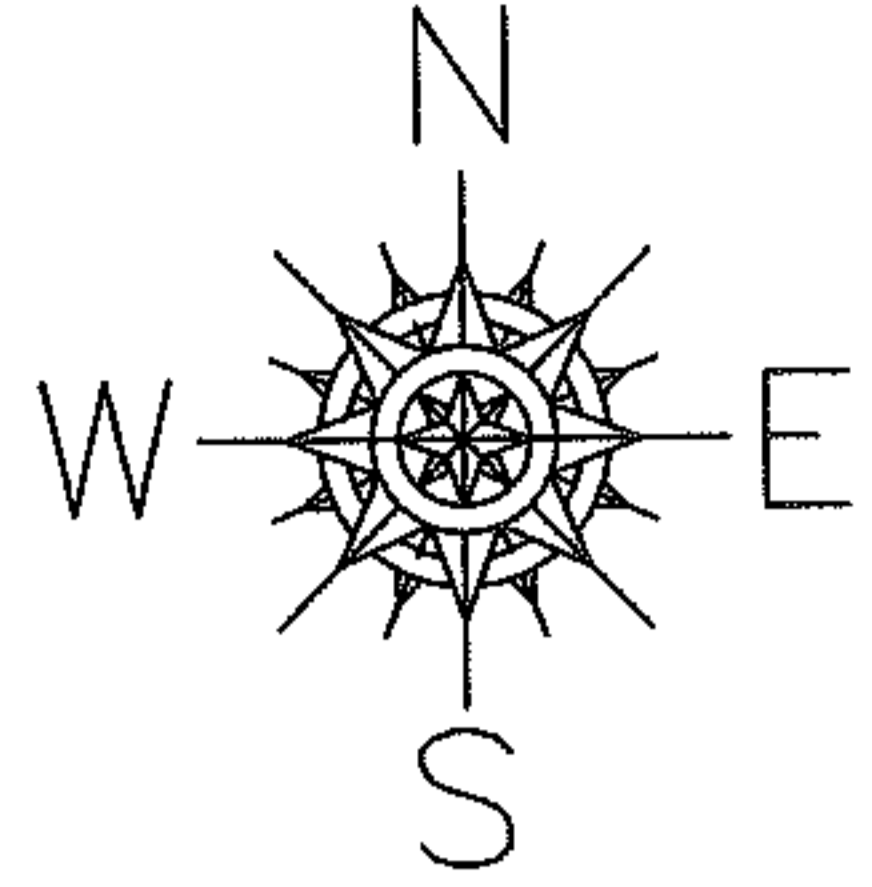

**SPLITS/DEEDS PROCESSED**  
 LORAIN COUNTY TAX MAP DEPARTMENT  
 226 MIDDLE AVE. ELYRIA, OHIO

SURVEYED BY: CHARLES P. WARYU  
 CLOSURE: 1:10.000  
 MAP PAGE(S): 08-00-091-B  
 APPROVED BY: DRH DATE: 11/26/2007  
 SCALE: 1" = 300 PRIOR INSTRUMENT: O.R 1258/602