
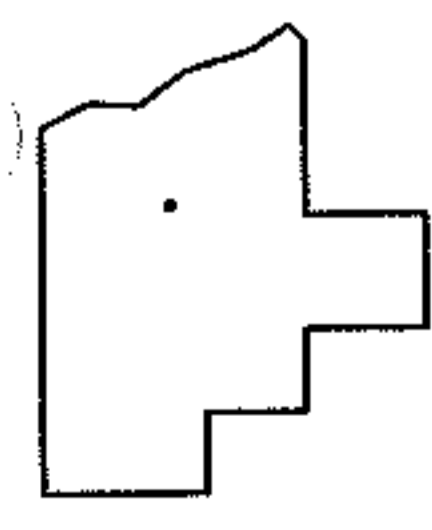
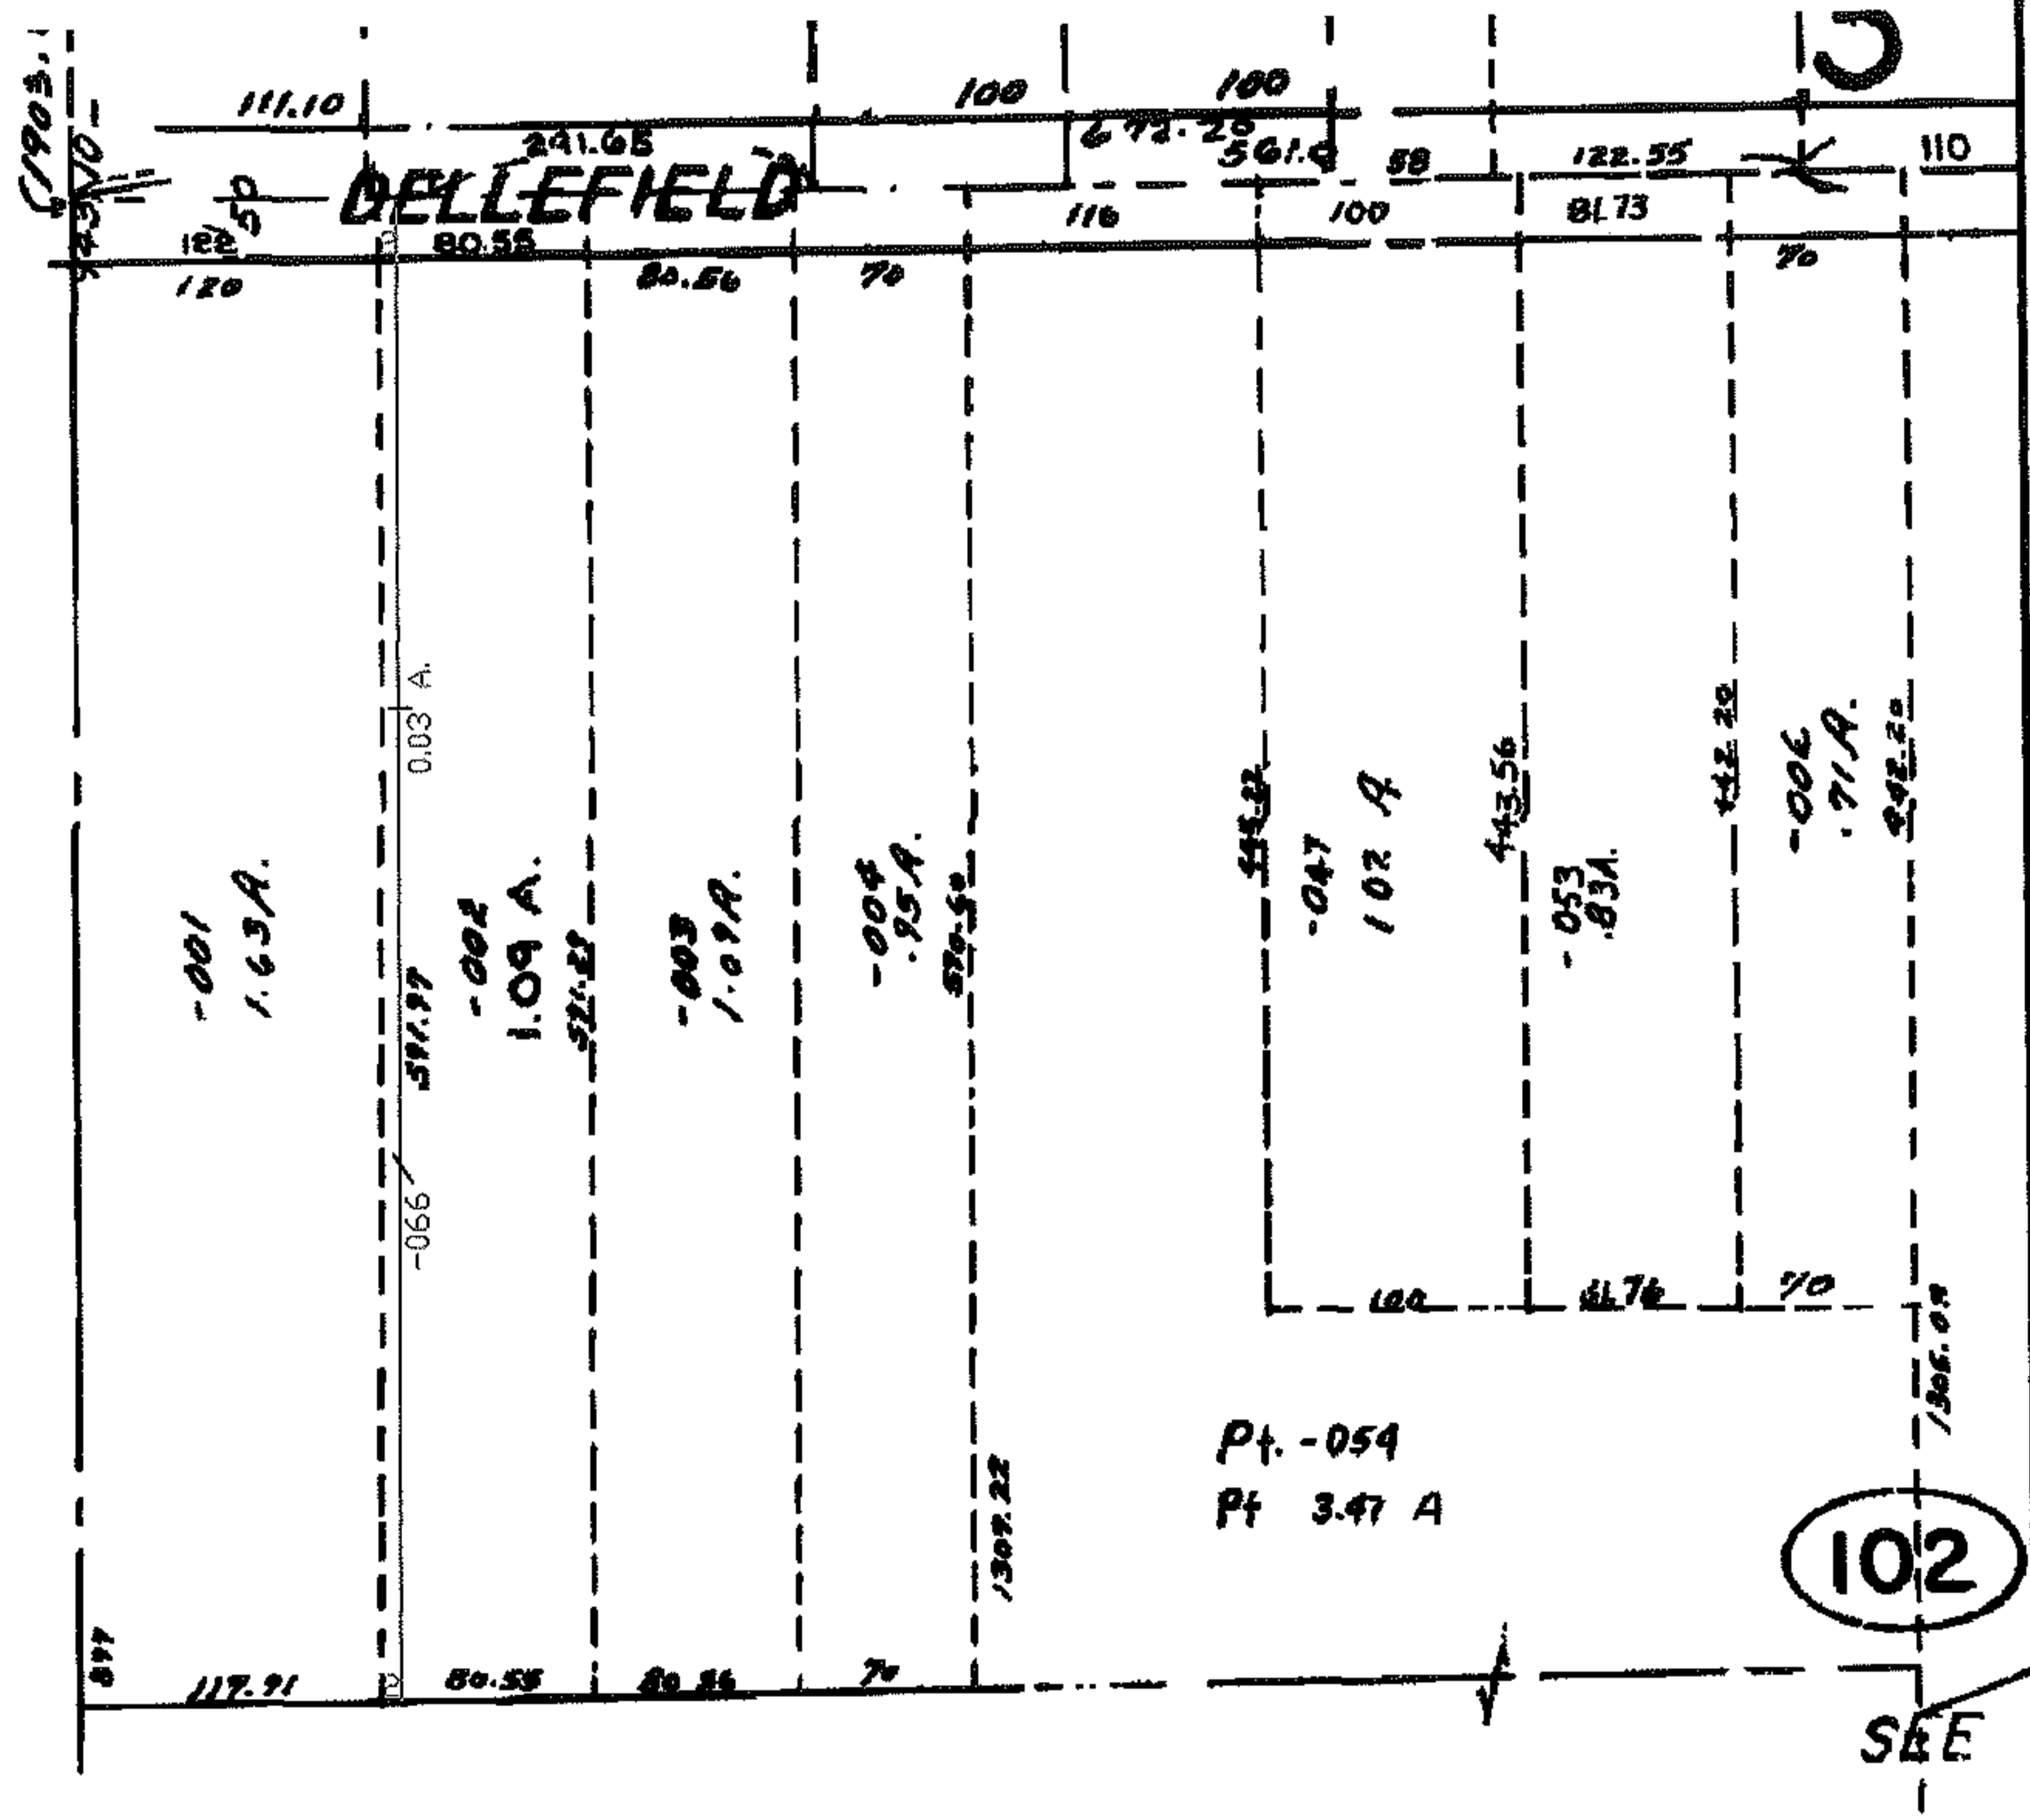


MASTER

PARENT PARCEL: --ADD TO DUP--
CHILD PARCEL: 06-23-003-102-066
STARTING POINT: CL OF DELLEFIELD RD AND W LINE OF O.L. 3

08-01636-X

ADD TO DUP
PER DEED

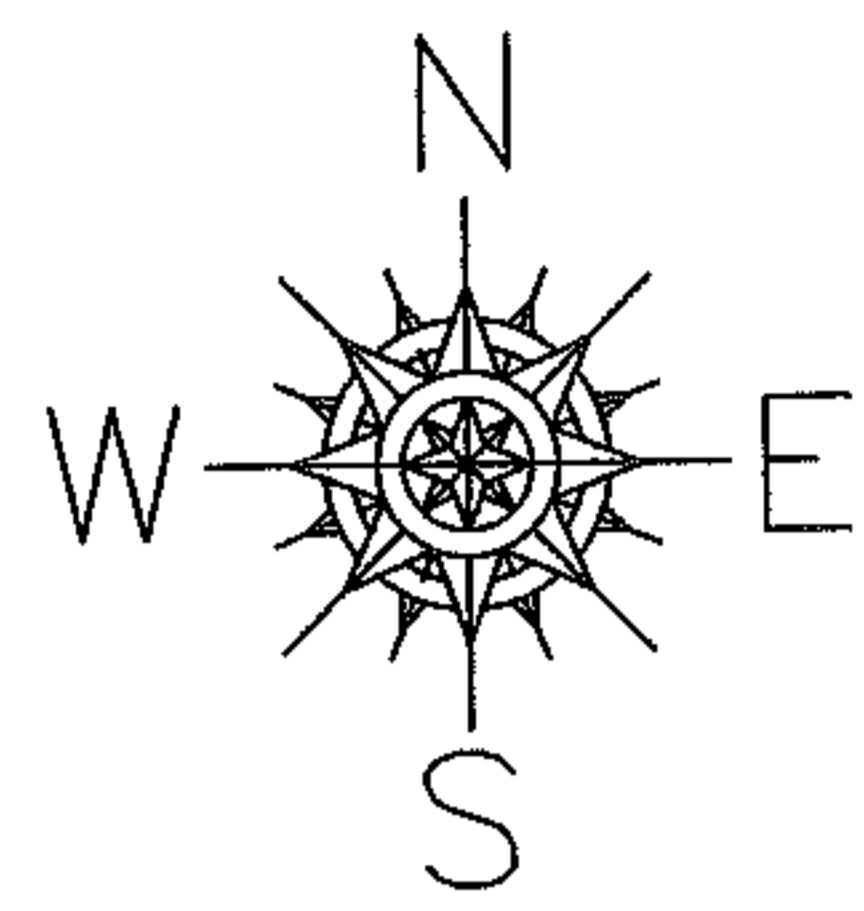

SPLITS/DEEDS PROCESSED
LORAIN COUNTY TAX MAP DEPARTMENT
226 MIDDLE AVE. ELYRIA, OHIO

SURVEYED BY: N/A
CLOSURE: N/A
MAP PAGE(S): 06-021
APPROVED BY: DRH DATE: 4/24/2008
SCALE: NOT TO SCALE PRIOR INSTRUMENT: 805/355