




PARENT PARCEL: 07-00-021-119-064

CHILD PARCEL: --SAME--

STARTING POINT: INT CL JAYCOX RD AND CENTER RIDGE RD.

08-01646-C

MAP CORR ONLY

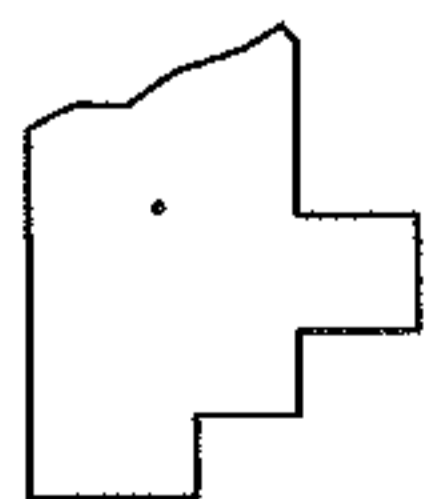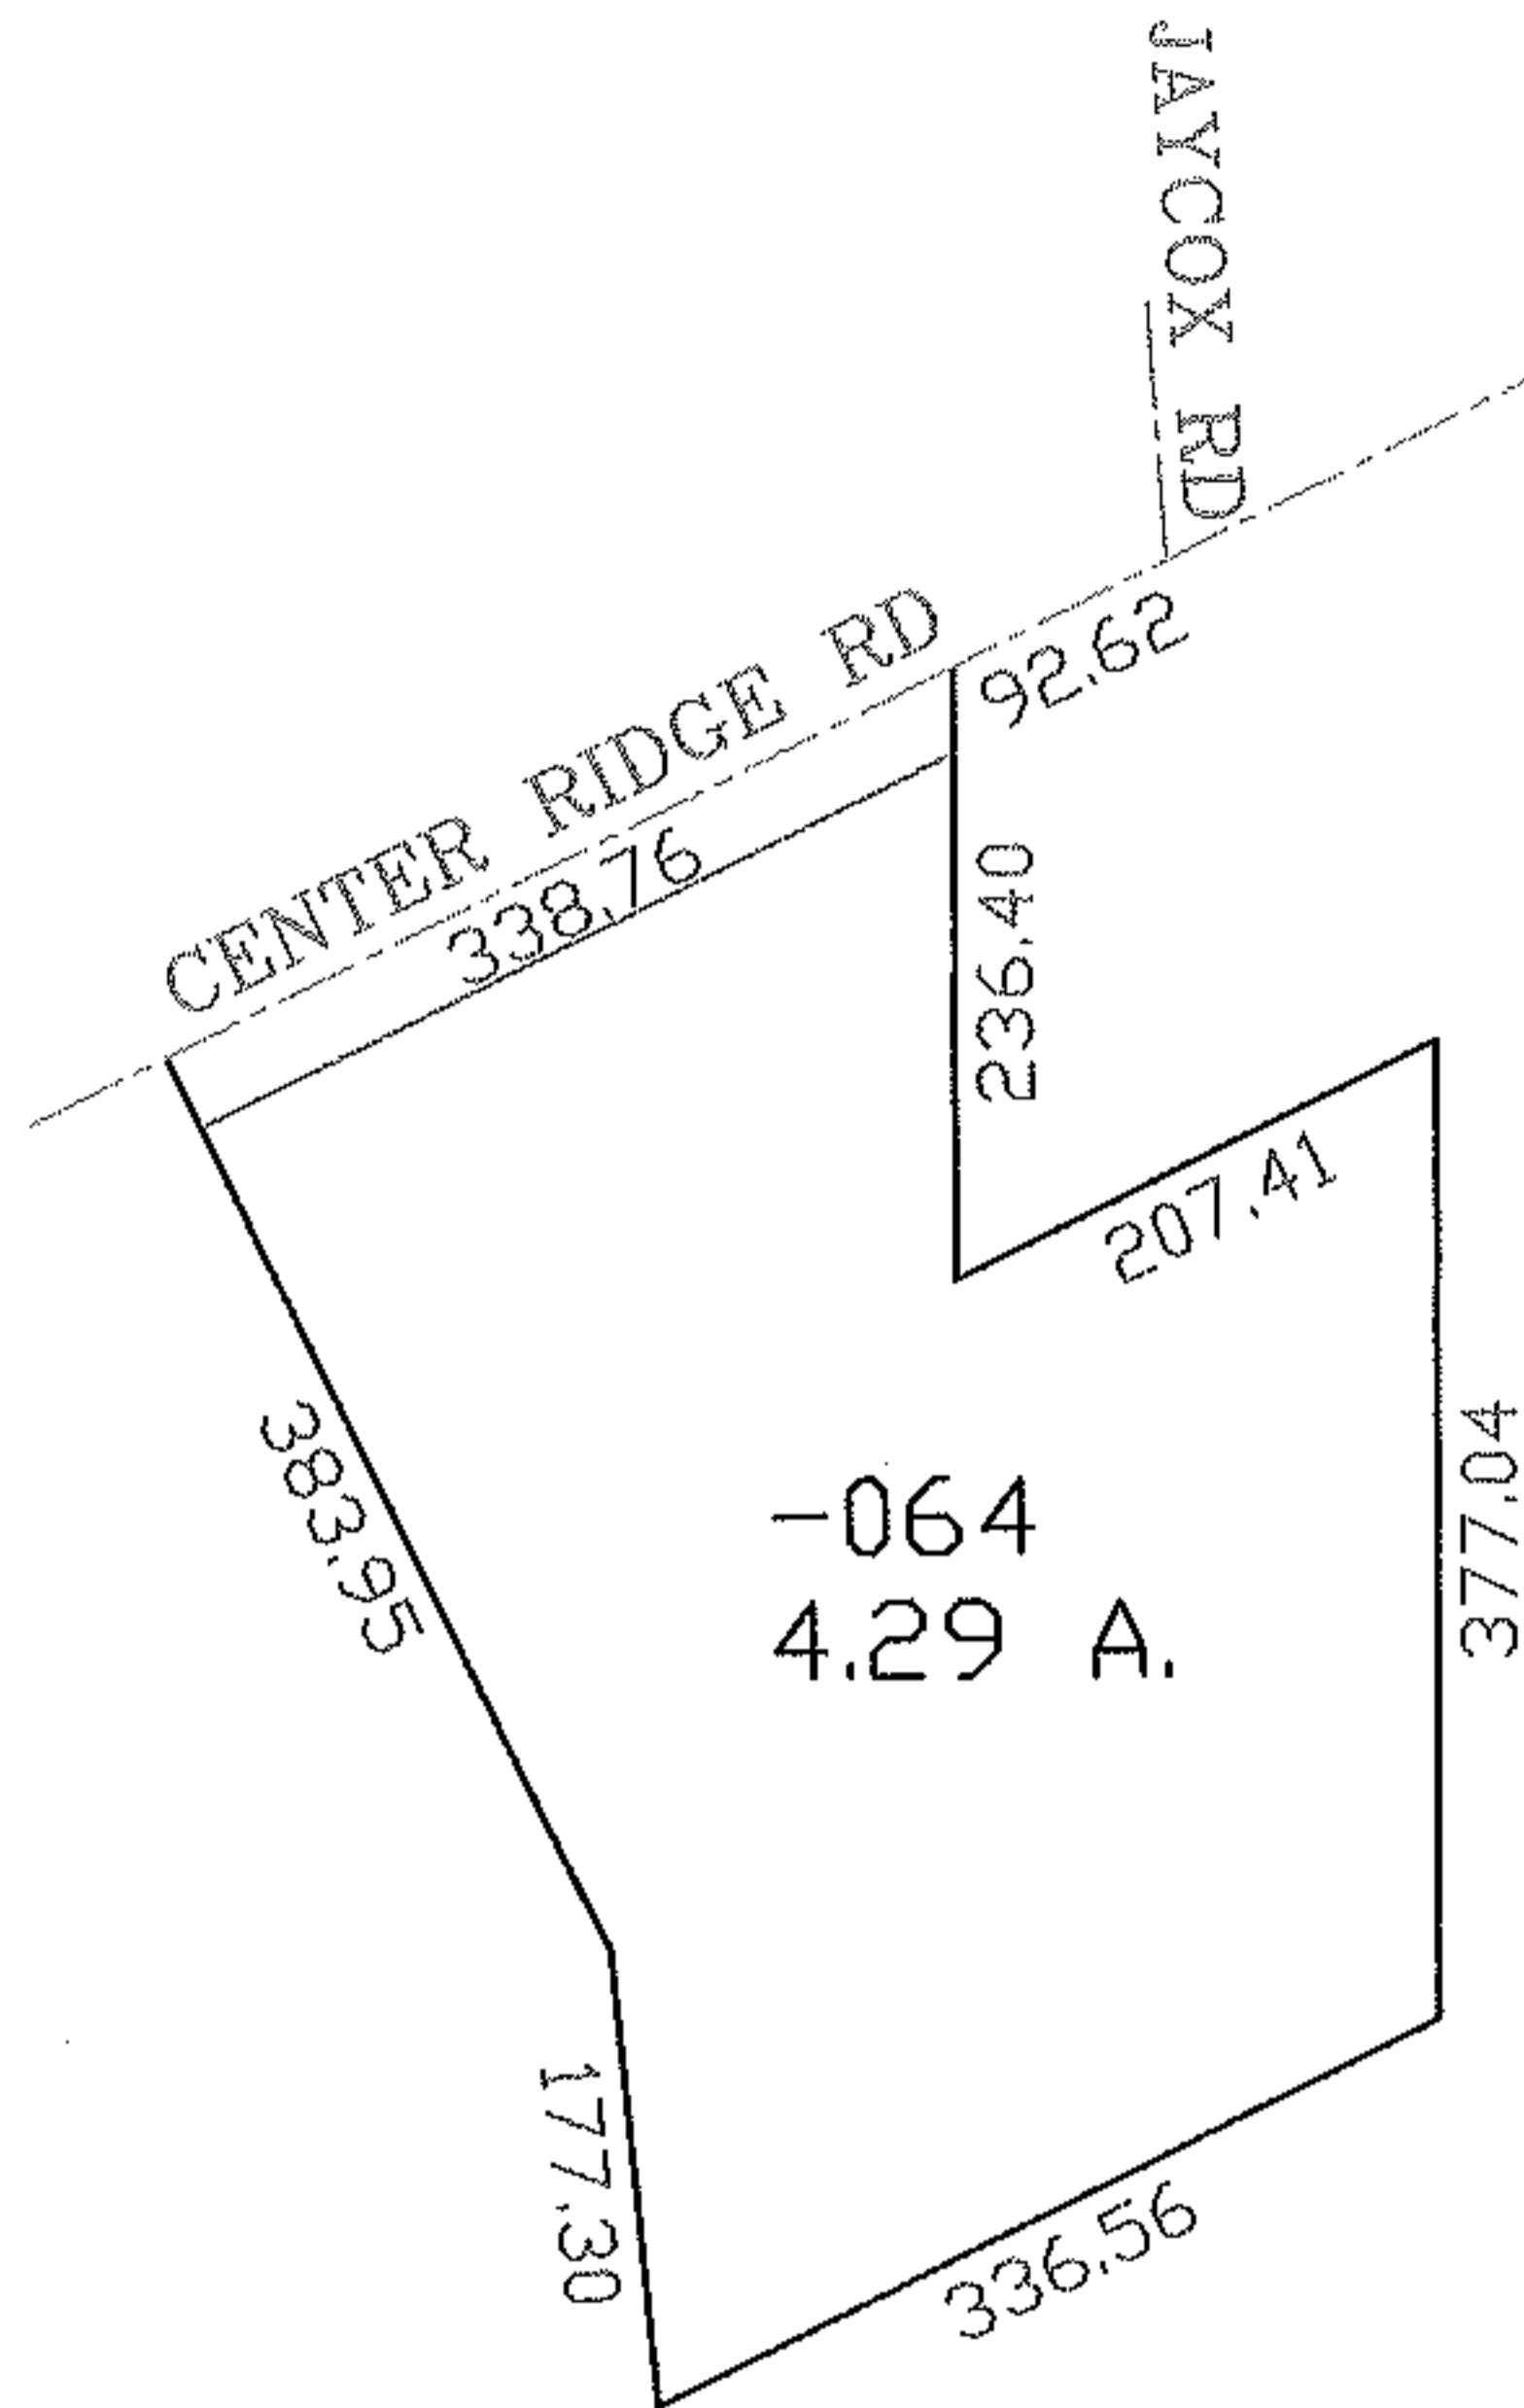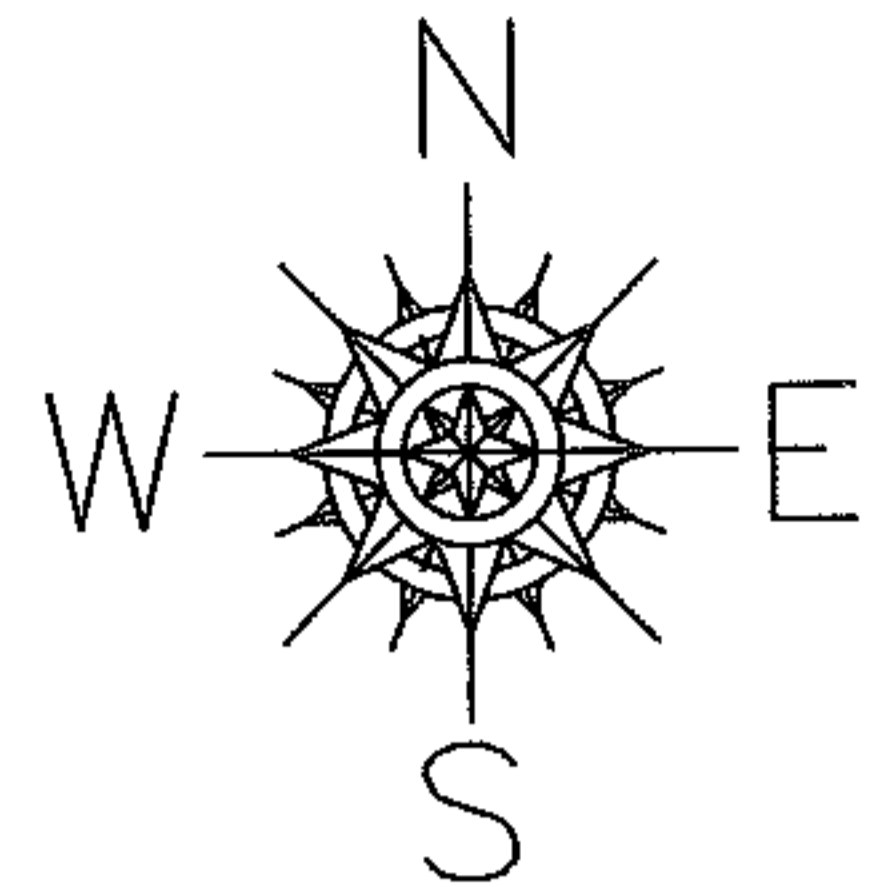

SPLITS/DEEDS PROCESSED
LORAIN COUNTY TAX MAP DEPARTMENT
 226 MIDDLE AVE. ELYRIA, OHIO

SURVEYED BY: RICHARD S. WASOSKY
 CLOSURE: 1:10.000
 MAP PAGE(S): 07-00-021-D
 APPROVED BY: DRH DATE: 5/19/2008
 SCALE: 1" = 200' PRIOR INSTRUMENT: 199814692046