

RASTER




PARENT PARCEL: 07-00-021-119-064

CHILD PARCEL: --SAME--

STARTING POINT: INT CL JAYCOX RD AND CENTER RIDGE RD.

08-01646-C

MAP CORR ONLY

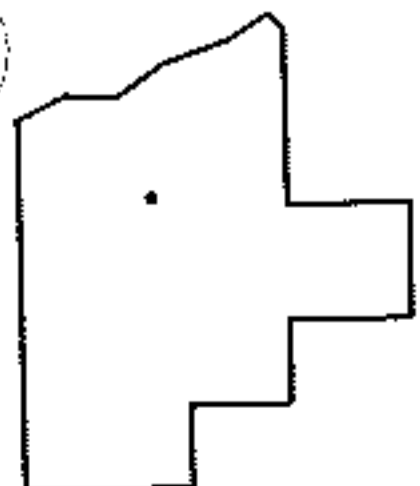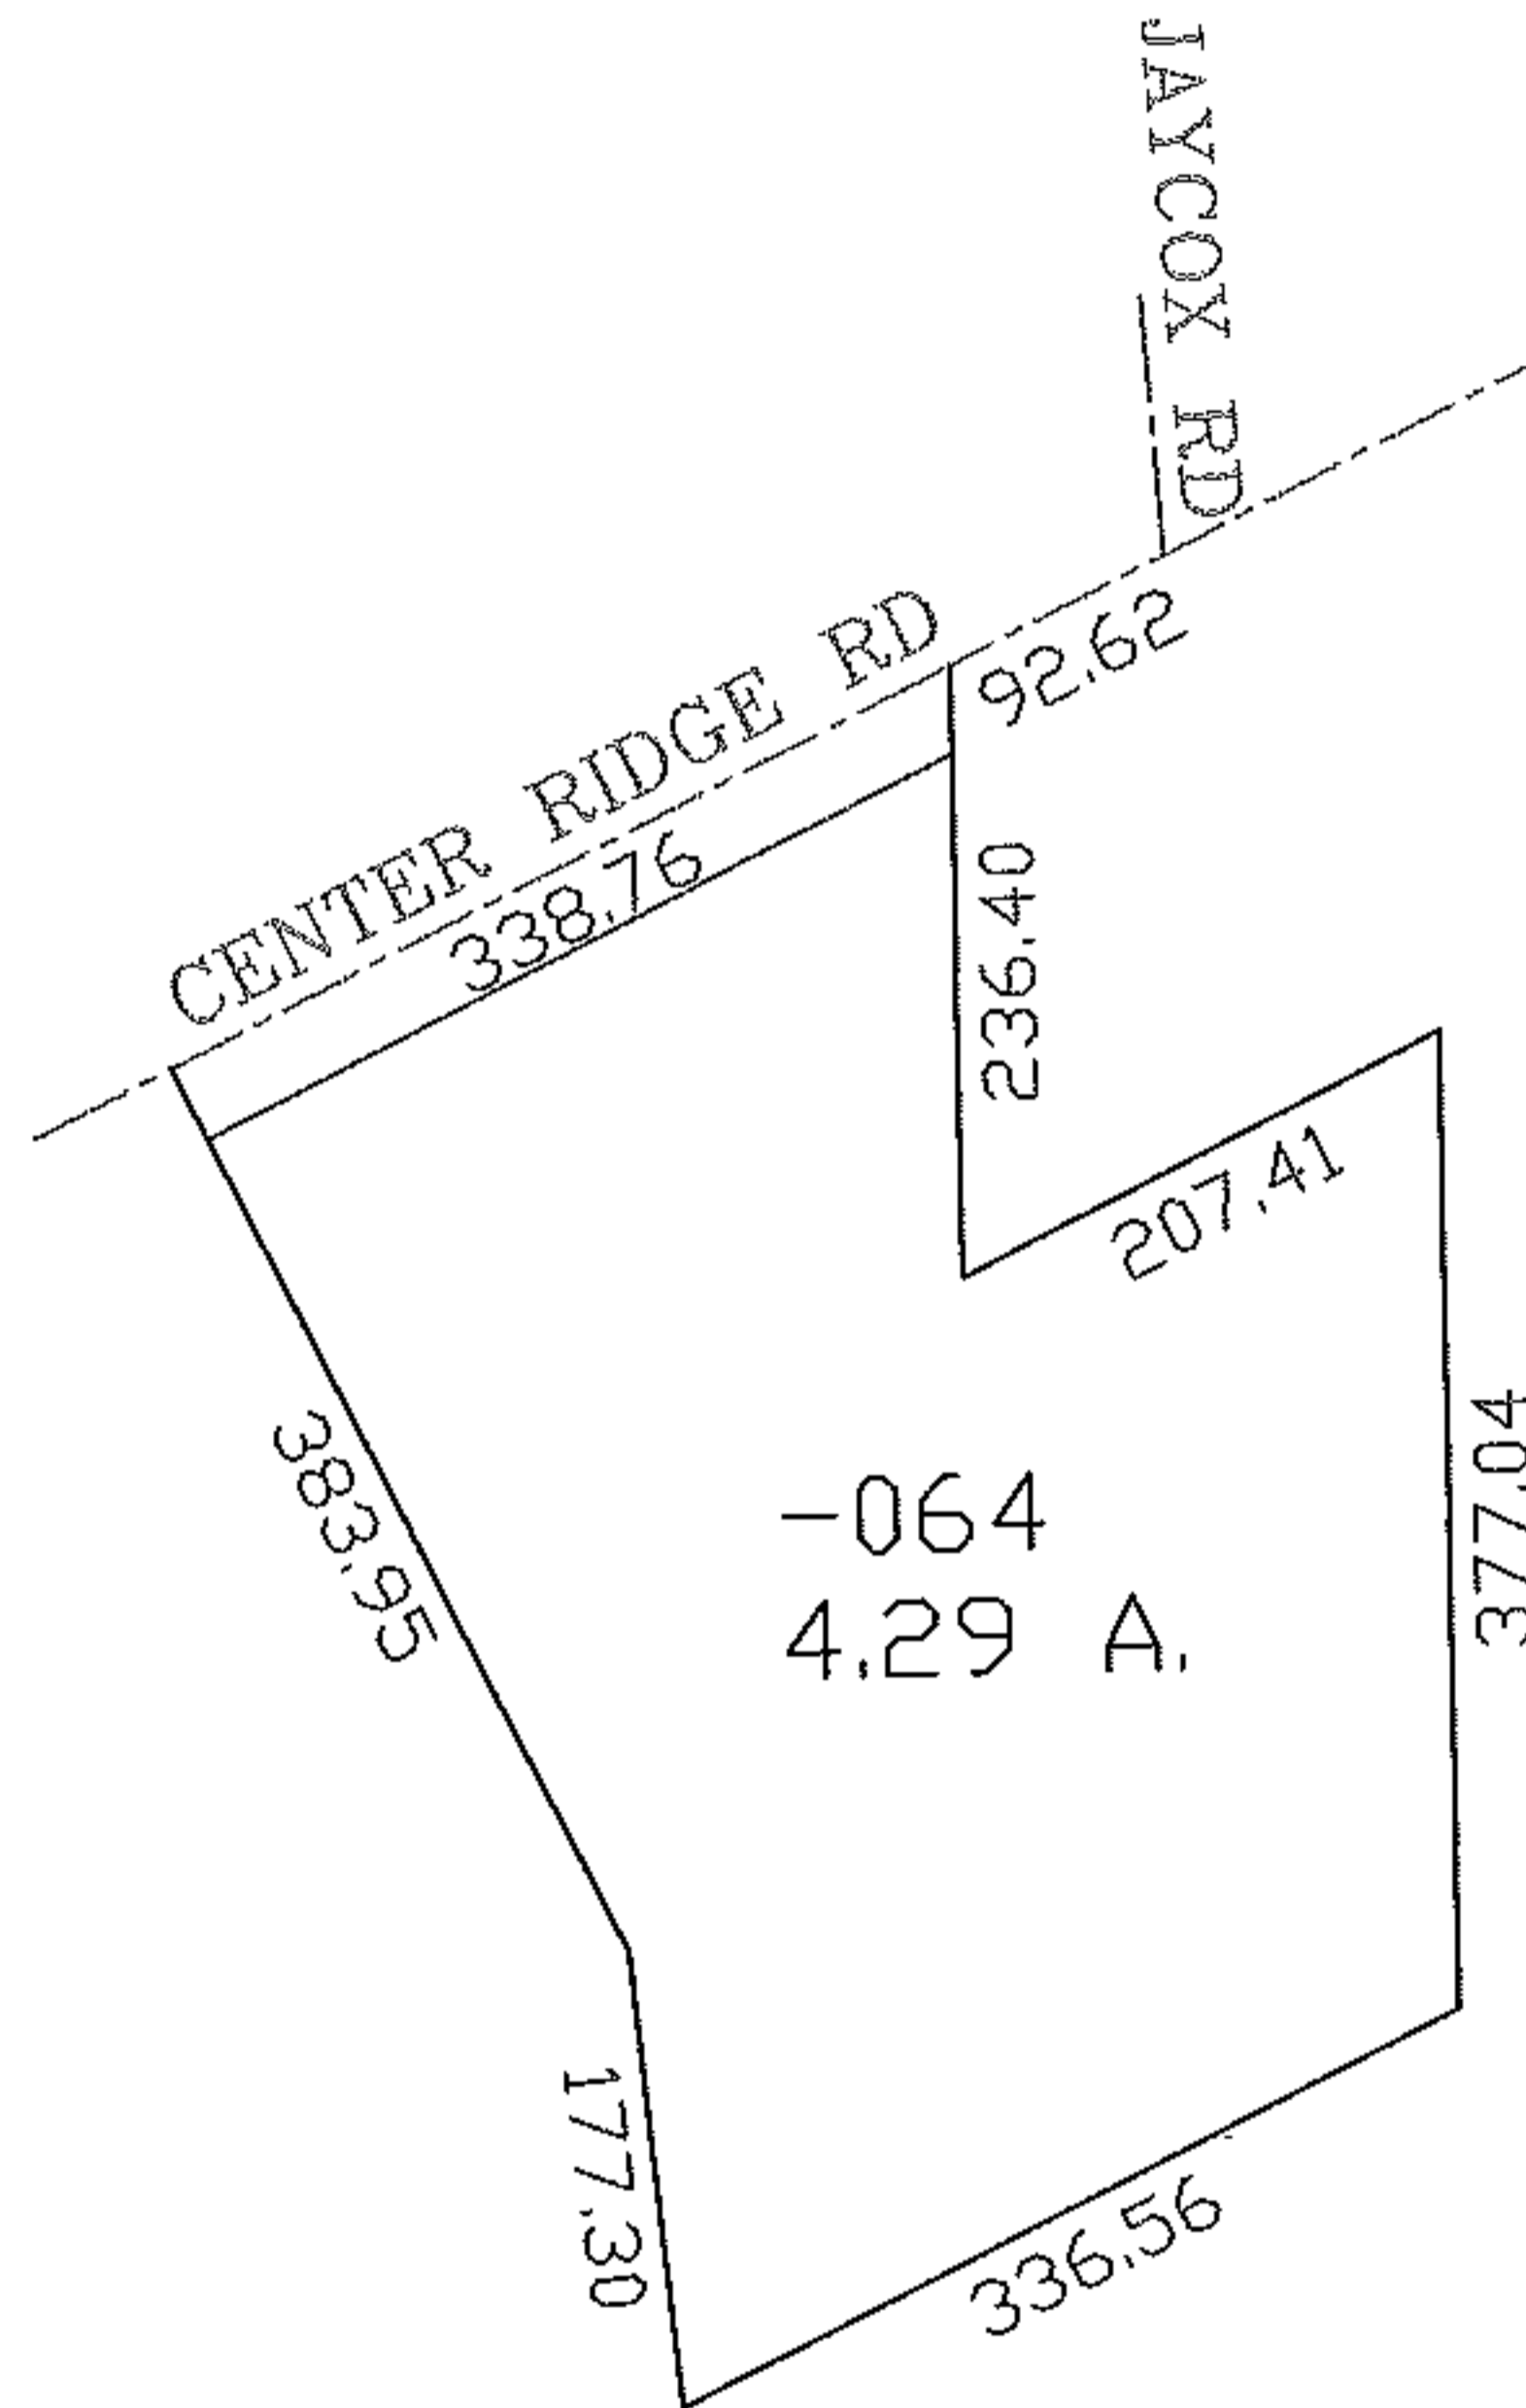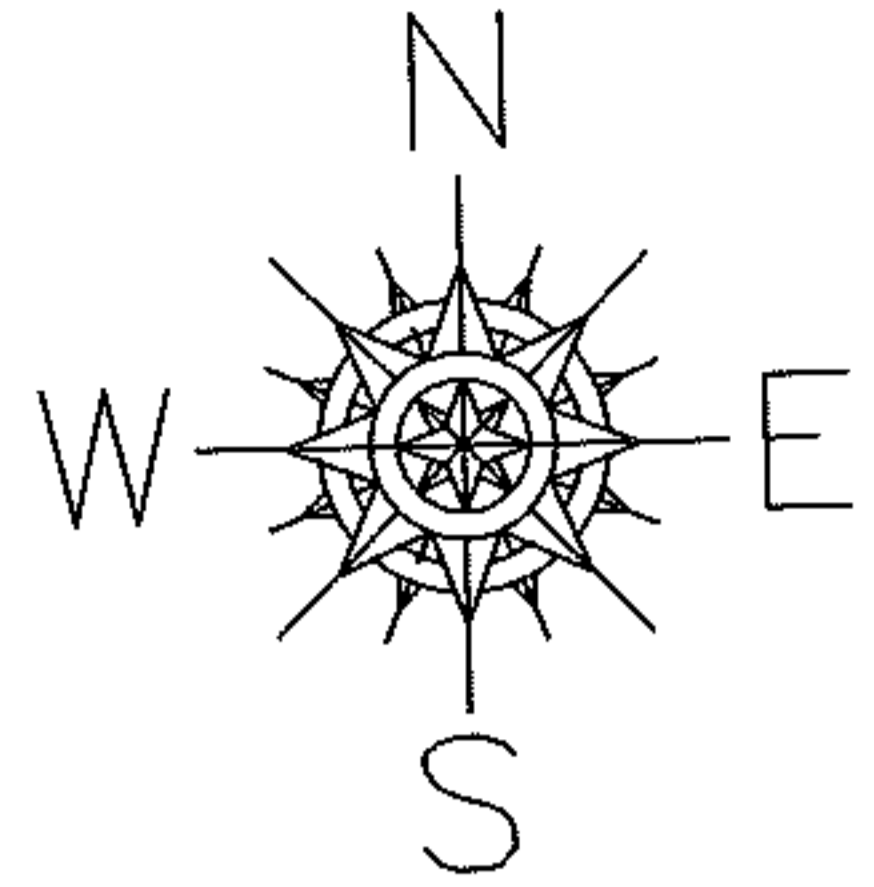

SPLITS/DEEDS PROCESSED

LORAIN COUNTY TAX MAP DEPARTMENT
226 MIDDLE AVE. ELYRIA, OHIO

SURVEYED BY: RICHARD S. WASOSKY

CLOSURE: 1:10,000

MAP PAGE(S): 07-00-021-D

APPROVED BY: DRH DATE: 5/19/2008

SCALE: 1" = 200 PRIOR INSTRUMENT: 199814692046