
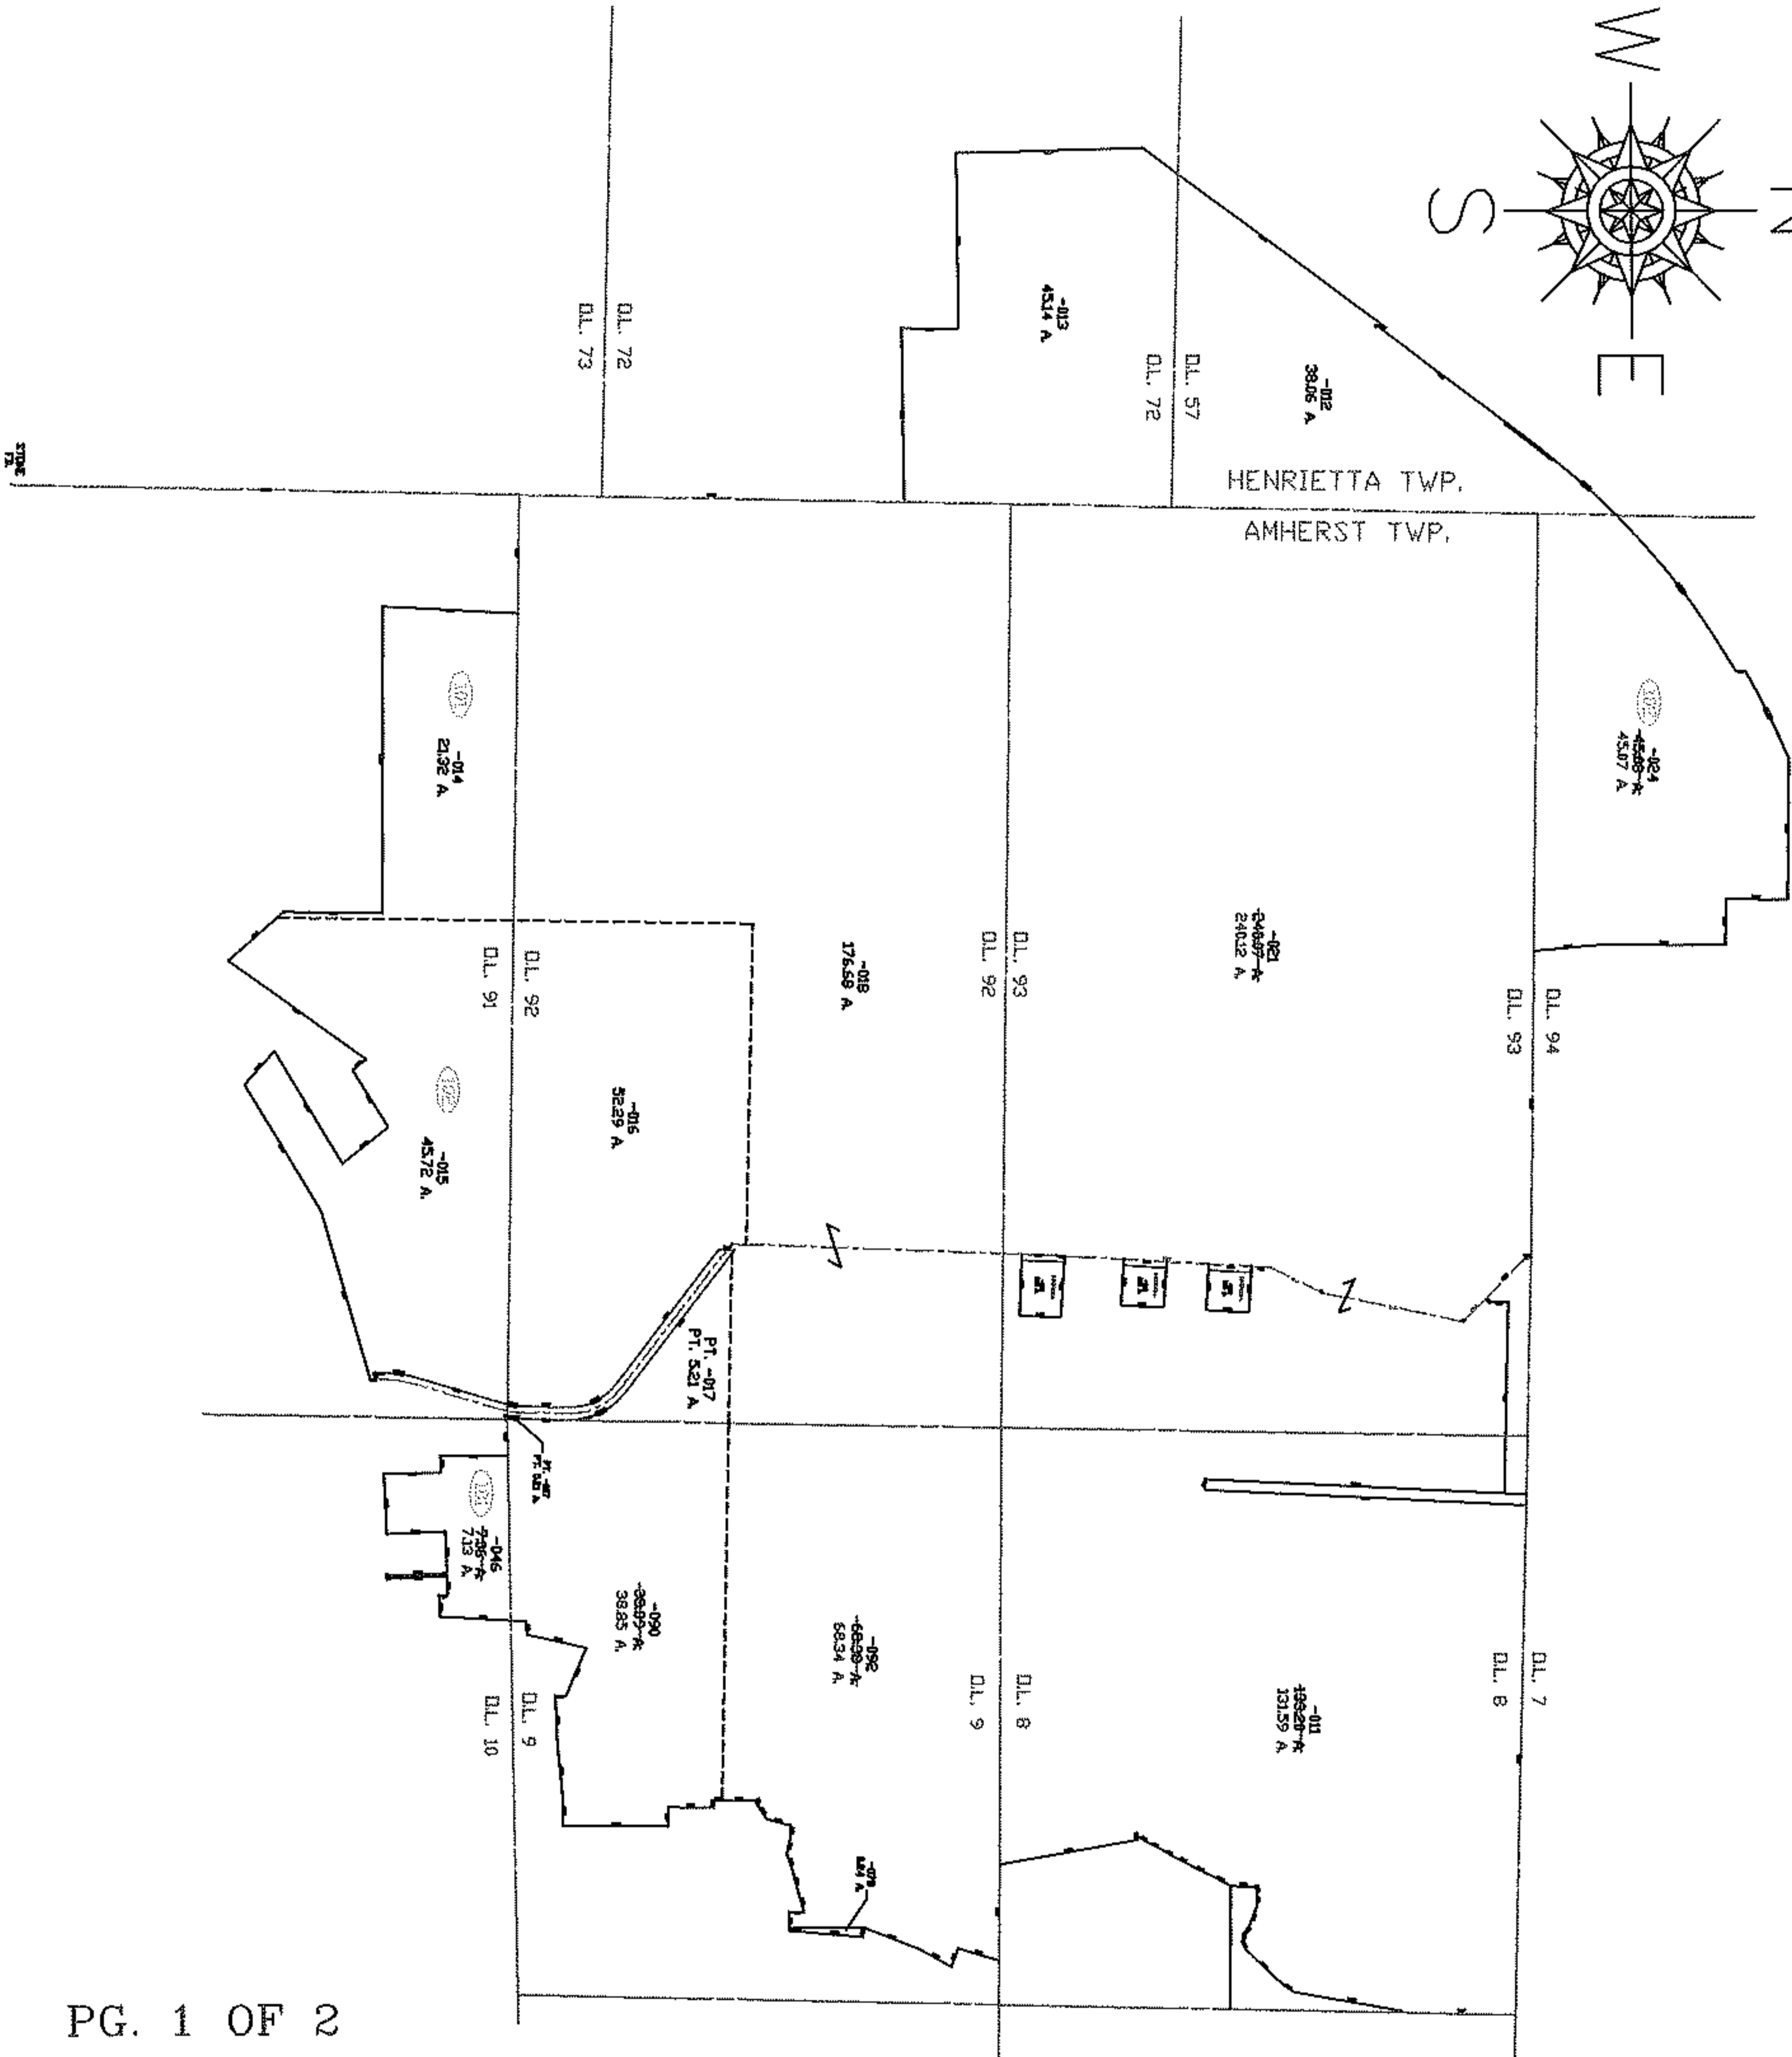


PARENT PARCEL: SEE PG. 2 OF 2

CHILD PARCEL: SEE PG. 2 OF 2

STARTING POINT: STONE FOUND, S. LINE OF O.L. 73 HENRIETTA TWP. ON THE HENRIETTA/RUSSIA TWP. LINE

NO. 08-01653-C

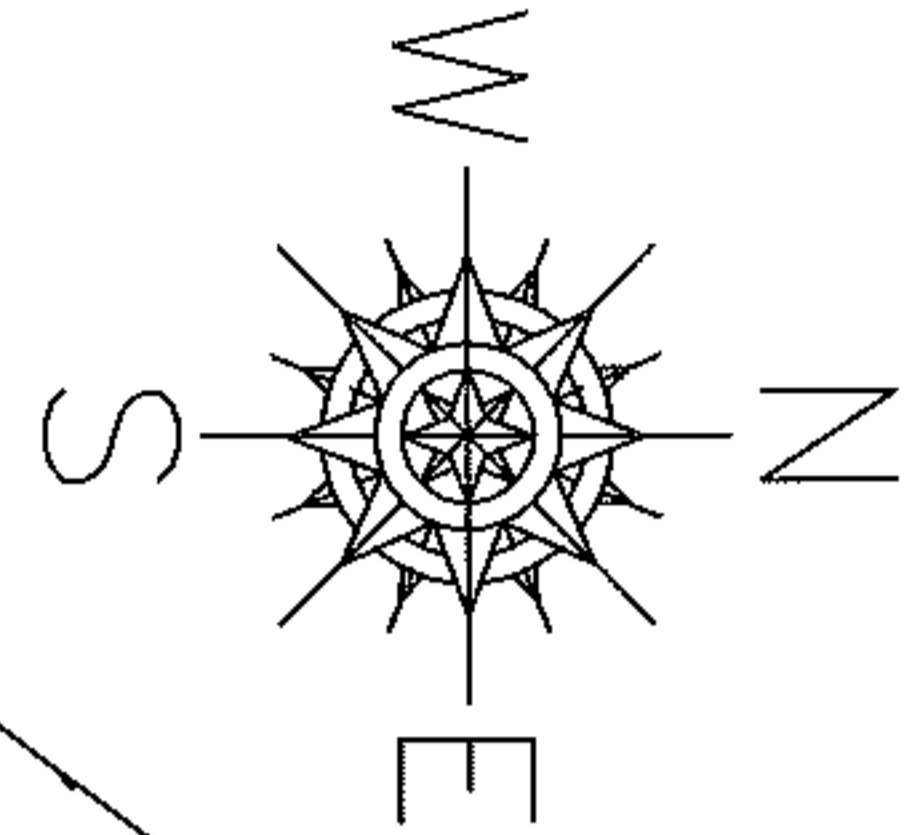

PG. 1 OF 2

SPLITS/DEEDS PROCESSED

LORAIN COUNTY TAX MAP DEPARTMENT
226 MIDDLE AVE. ELYRIA, OHIO

SURVEYED BY: DAVID ELWELL

CLOSURE: 0.01 : 10,000

MAP PAGE(S): 1-L, 5-E, 5-00-009-A&B

APPROVED BY: TJS DATE: 6/13/08

SCALE: 1" = 1200 PRIOR INSTRUMENT: 20070235144