

RASTER



PARENT PARCEL: 02-02-026-104-018

CHILD PARCEL: --SAME--

STARTING POINT: S/L 13

08-01654-C

DEPTH CORR. PER PLAT

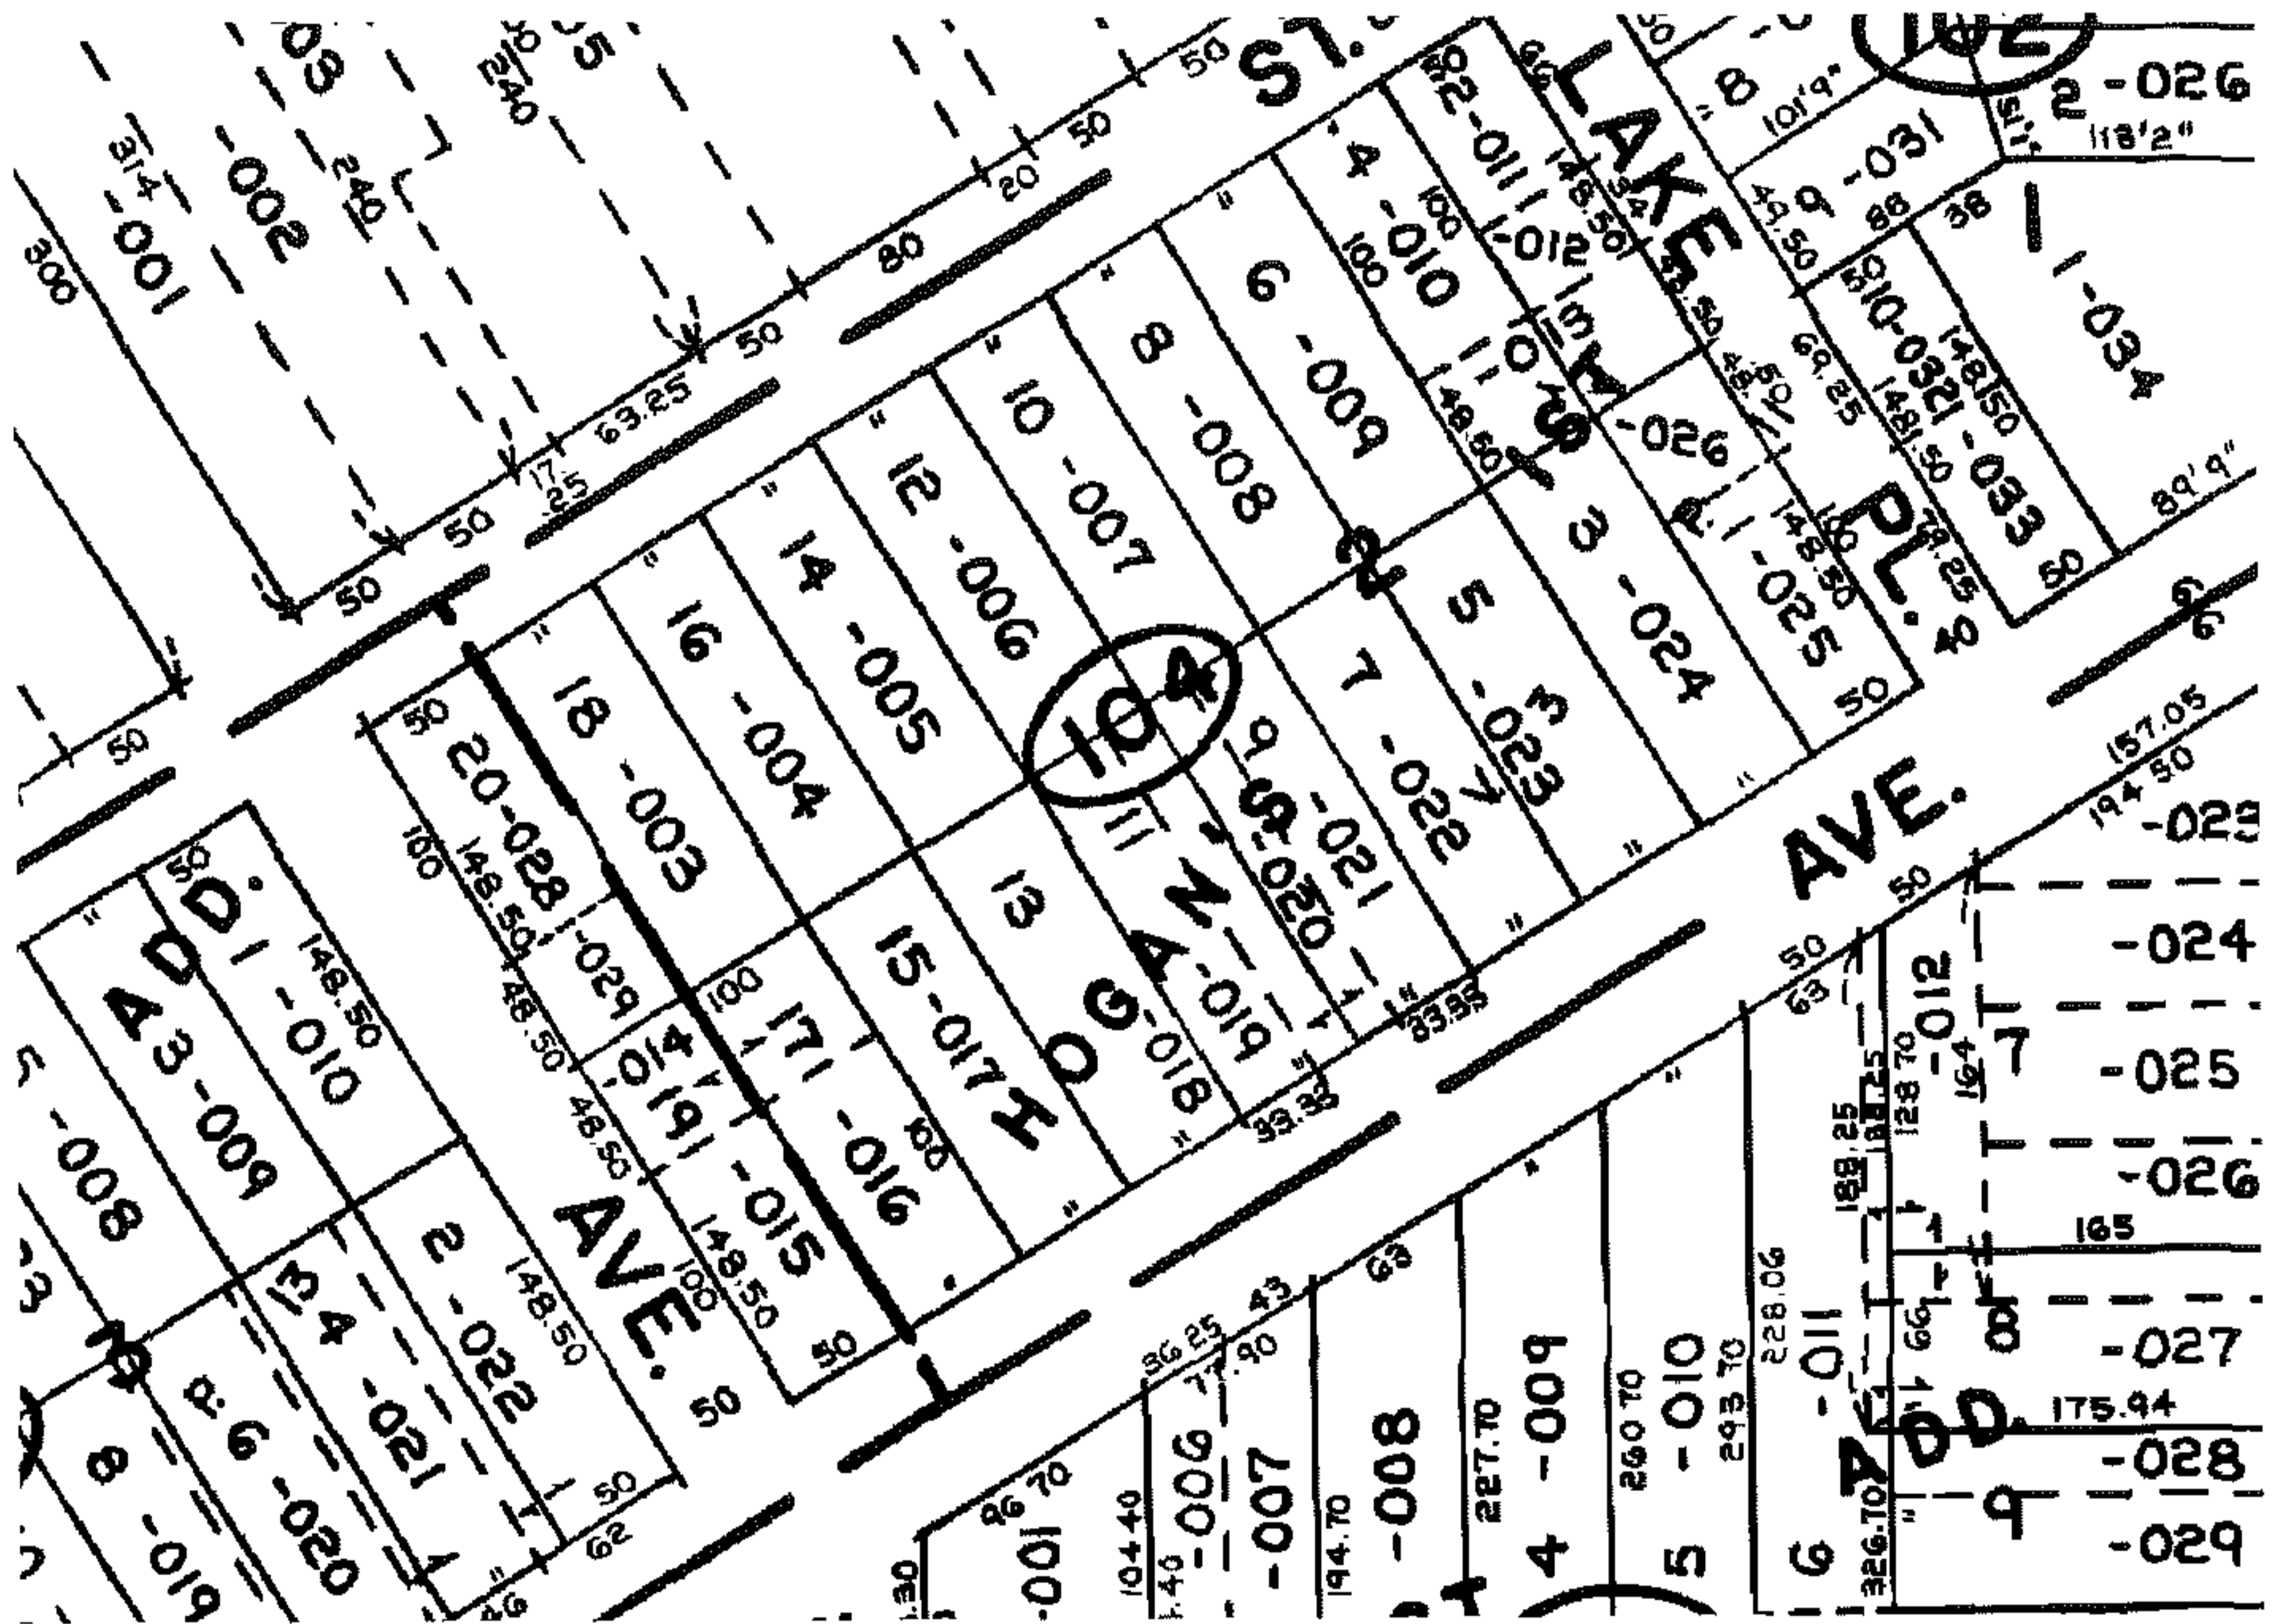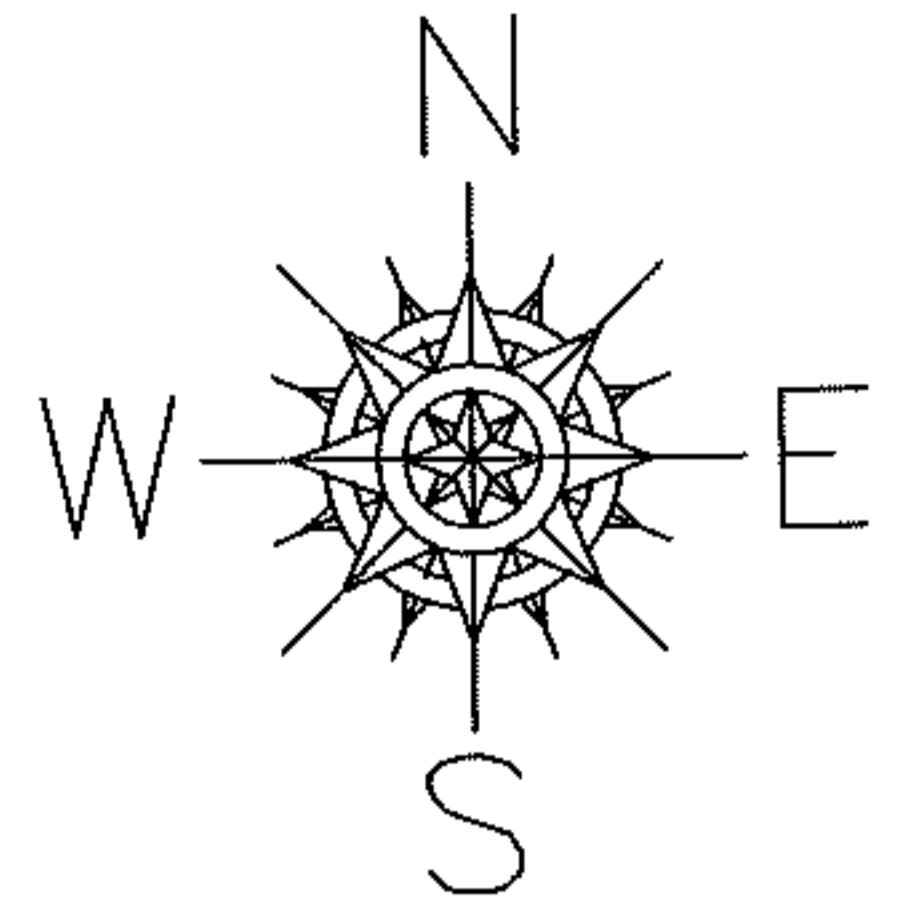

SPLITS/DEEDS PROCESSED

LORAIN COUNTY TAX MAP DEPARTMENT
226 MIDDLE AVE. ELYRIA, OHIO

SURVEYED BY: N/A
CLOSURE: N/A
MAP PAGE(S): 02-02-026-A
APPROVED BY: DRH DATE: 8/25/2008
SCALE: NOT TO SCALE PRIOR INSTRUMENT: 20080251337