


PARENT PARCEL: ADD TO DUPLICATE  
CHILD PARCEL: 05-00-008-000-015  
STARTING POINT: I.P. SET AT THE N.E. CORNER OF O.L. 8

NO. 08-01670-C

O.L. 7  
O.L. 8  
P.P.B.

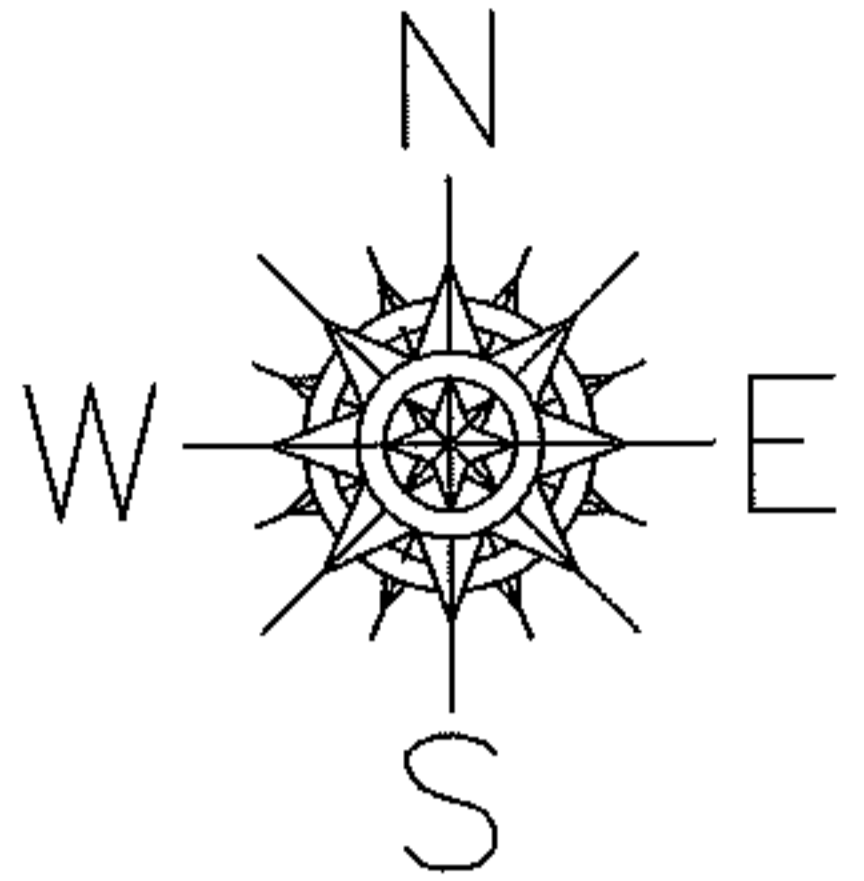


ADD TO DUPLICATE


05-00-008-000-015  
2.01 A.

PER D. ELWELL  
FOUND THAT THE PARCEL  
WAS NEVER DEEDED OUT  
OF ELIAPHAT REDINGTON'S  
NAME.

-011  
131.59 A.

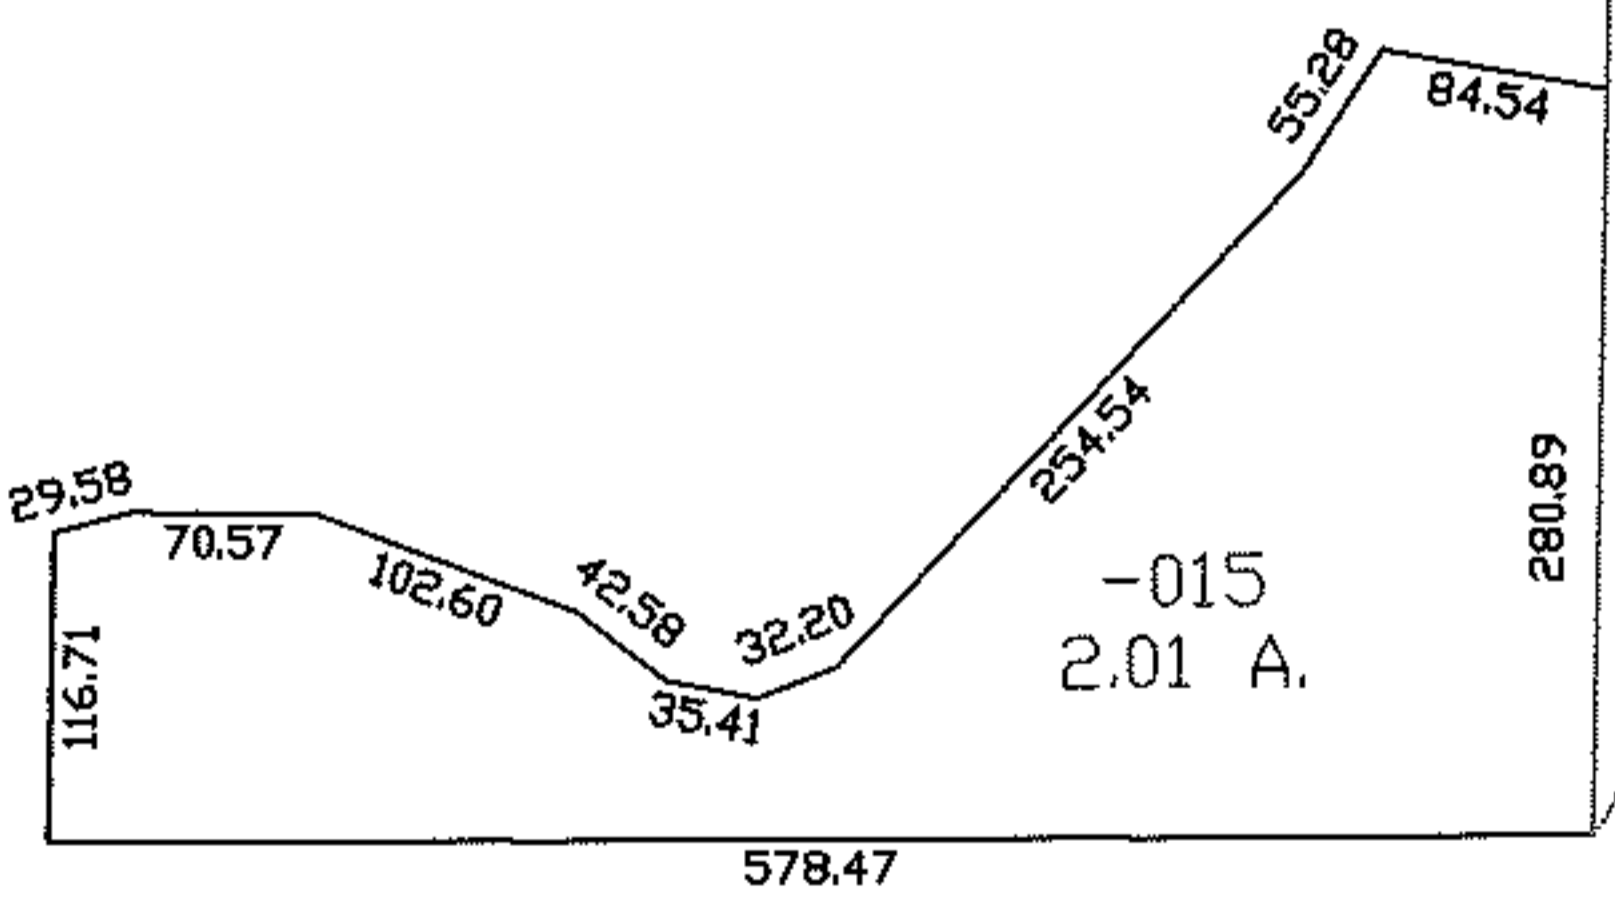

PRIOR INSTRUMENT: DV 64/164  
PRIOR INSTRUMENT: VOL. N PG. 610

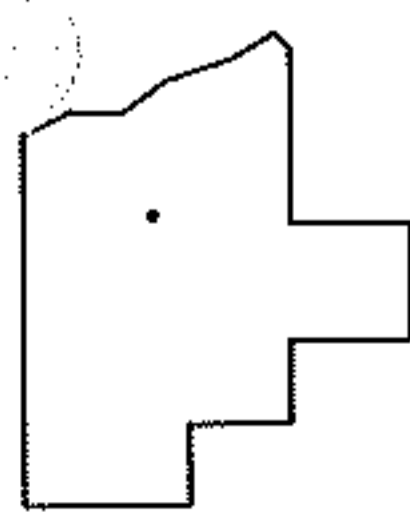

SPLITS/DEEDS PROCESSED  
LORAIN COUNTY TAX MAP DEPARTMENT  
226 MIDDLE AVE. ELYRIA, OHIO

SURVEYED BY: D. ELWELL  
CLOSURE: 0.01 : 10,000  
MAP PAGE(S): 5-E  
APPROVED BY: TJS DATE: 7/25/08  
SCALE: 1" = 200