

RASTER



PARENT PARCEL: 20-20-009-00-015

08-01687-C


CHILD PARCEL: --SAME--

STARTING POINT: MON BOX INT CL NEW LONDON EASTERN RD AND W LINE OF O.L. 9

AC. CORR.
PER SURVEY
RICHARD D. CARLSON

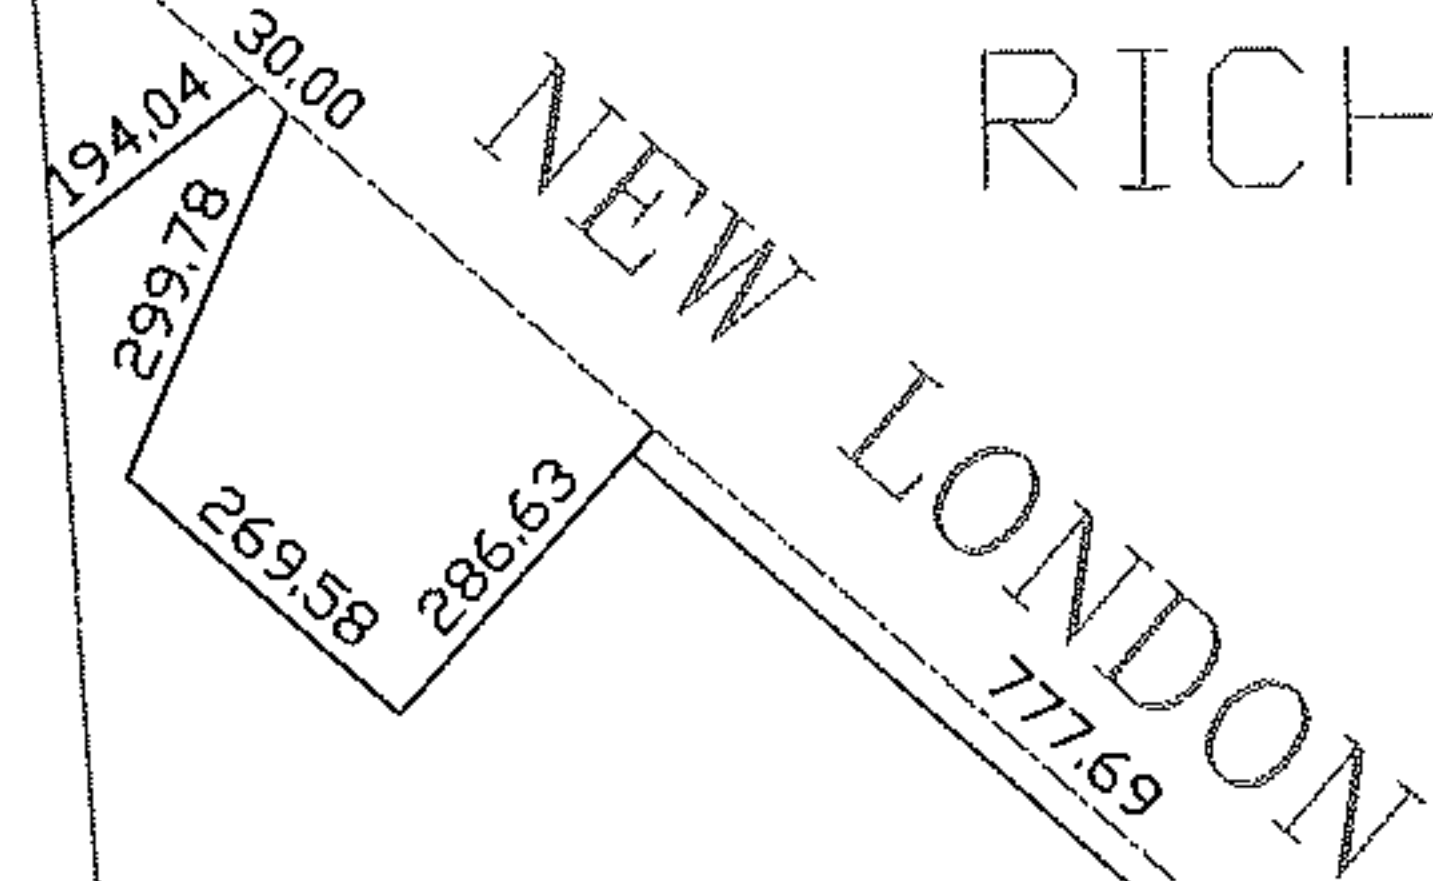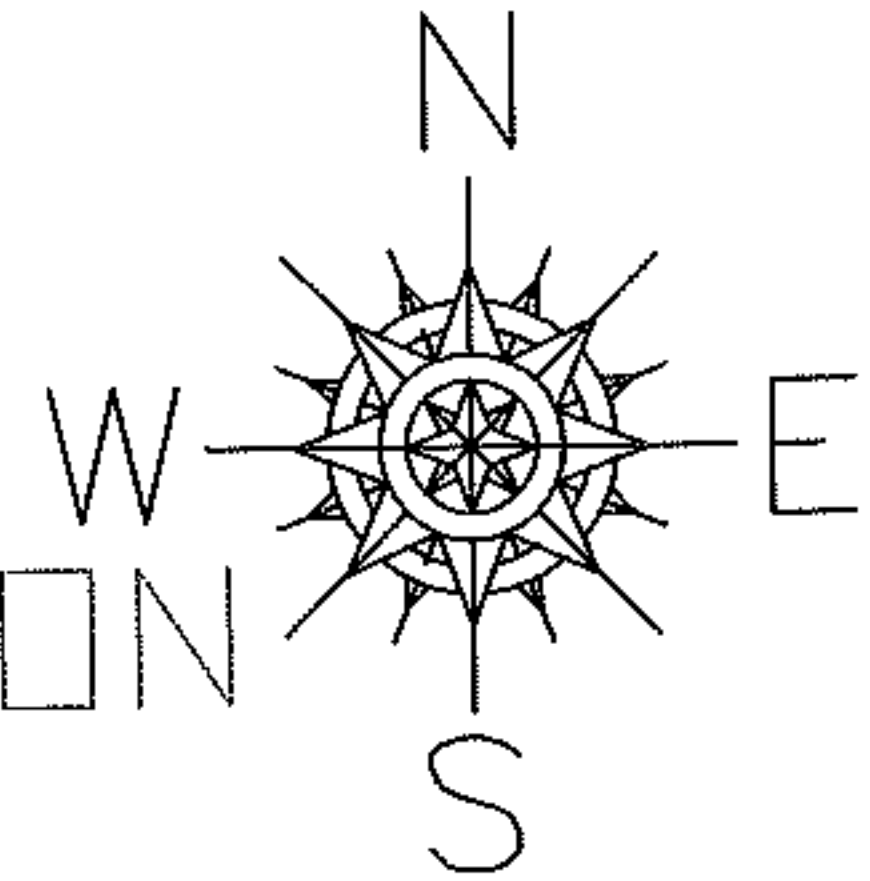

EASTERN RD.
1297.51

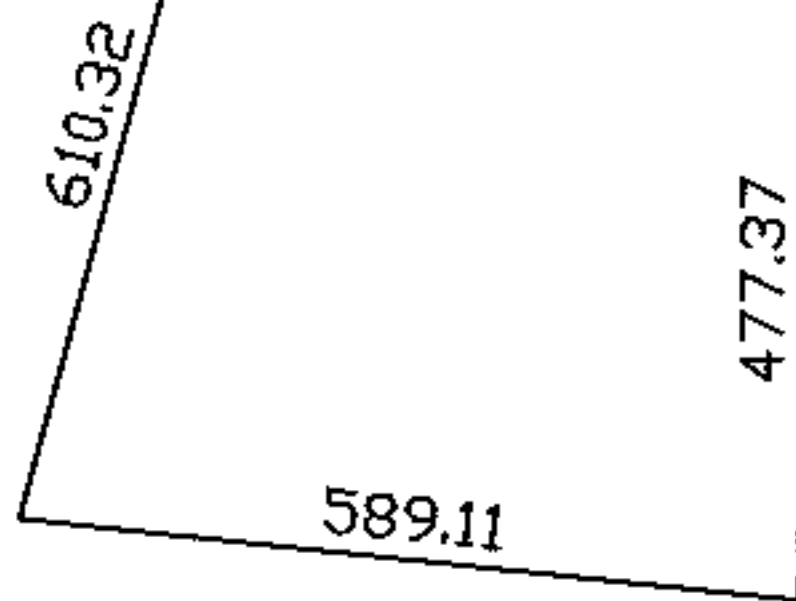

D.L. 9
2540.74

1800.89

-015

~~113.94 A.~~

114.17 A.

1701.53

1011.49

SPLITS/DEEDS PROCESSED

LORAIN COUNTY TAX MAP DEPARTMENT
226 MIDDLE AVE. ELYRIA, OHIO

SURVEYED BY: RICHARD D. CARLSON

CLOSURE: 1:10,000

MAP PAGE(S): 20-F

APPROVED BY: DRH DATE: 9/11/2008

SCALE: 1" = 400 PRIOR INSTRUMENT: 19980559813