

RASTER




PARENT PARCEL: 02-02-010-000-023

CHILD PARCEL: --SAME--

STARTING POINT: INT CL CROSSING TRAIL AND JAEGER RD

08-01712-D

MAP CORR ONLY

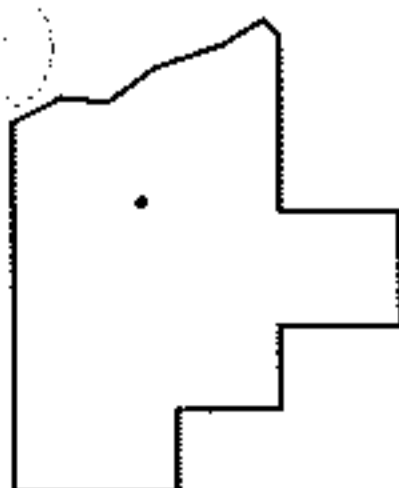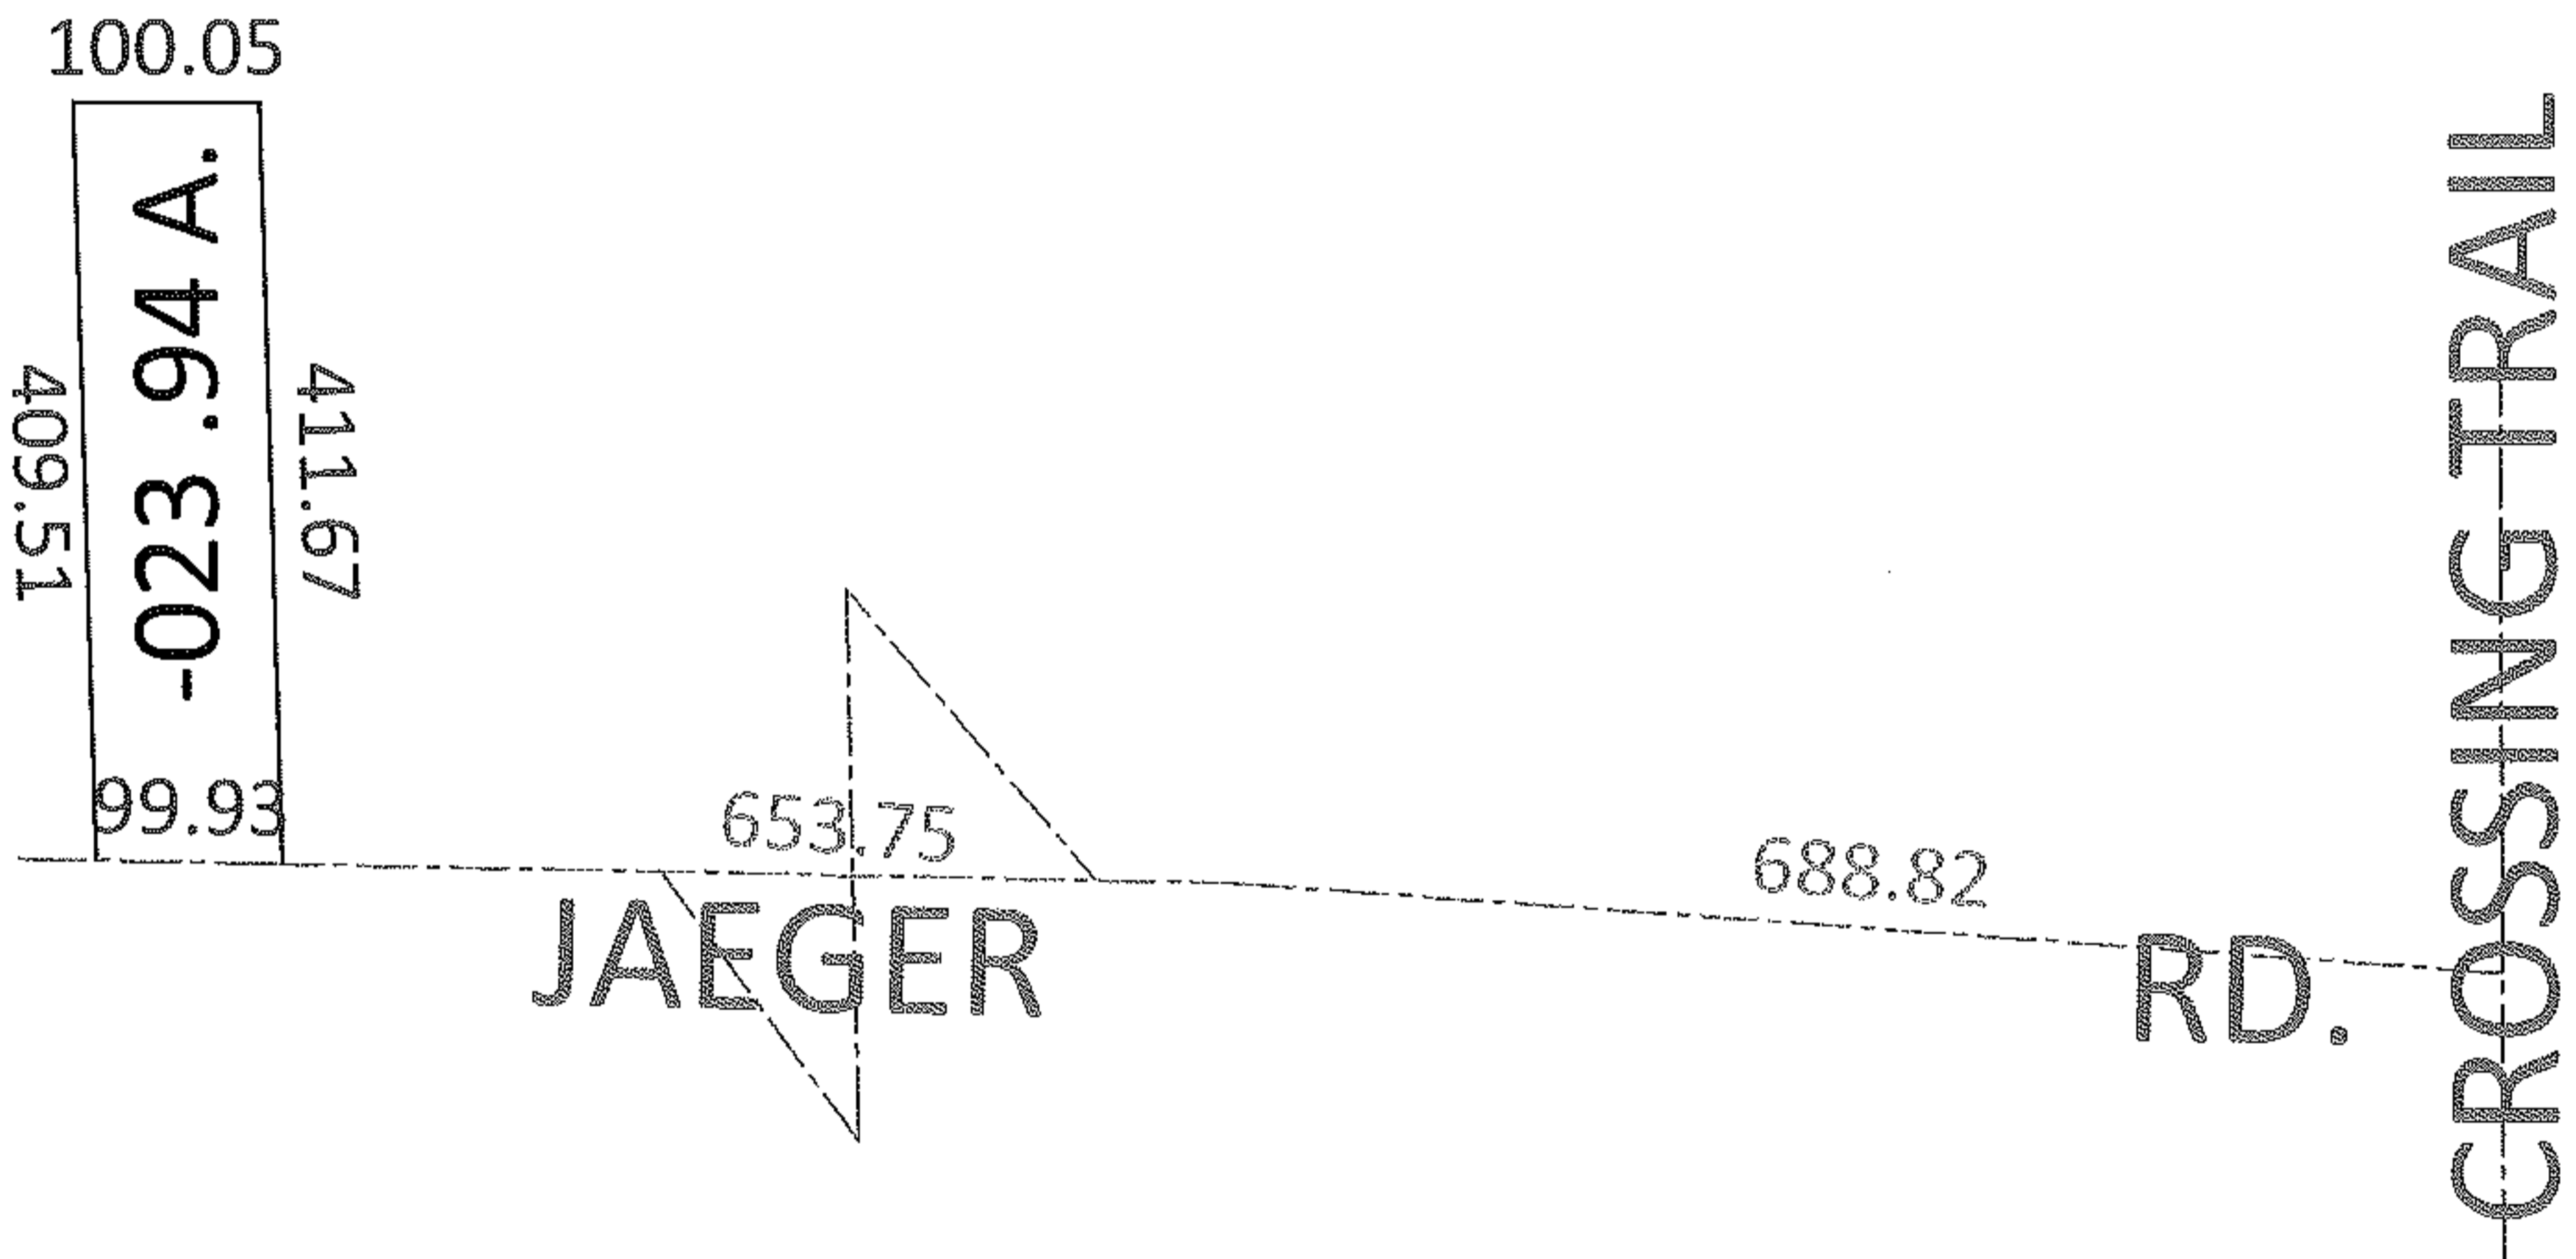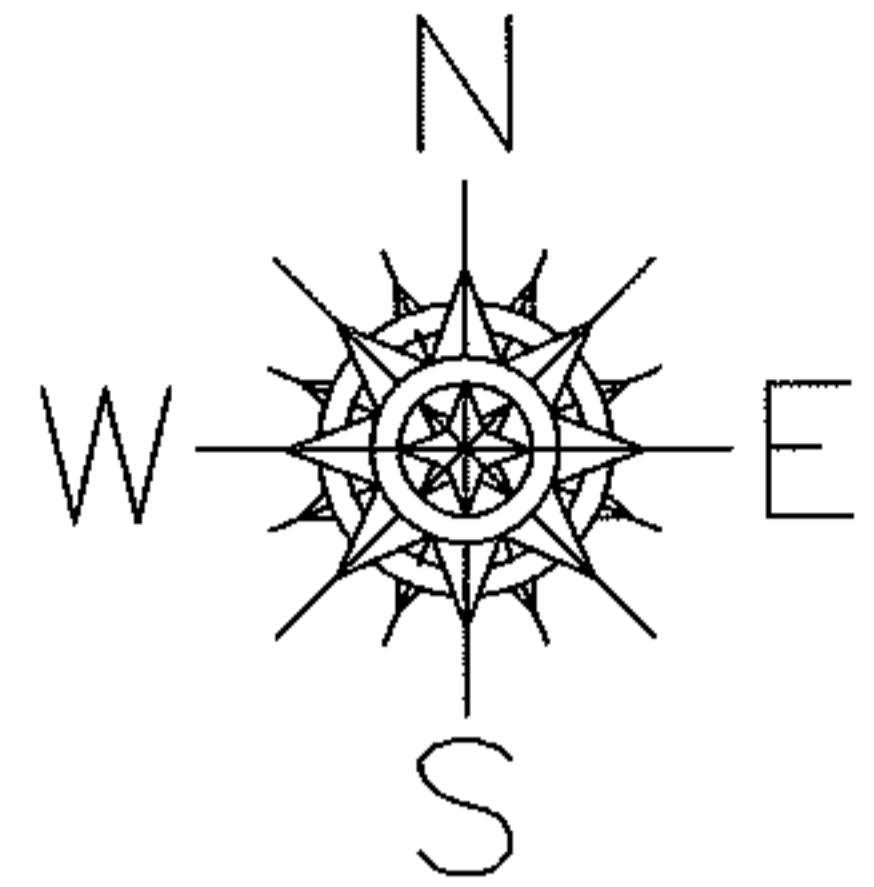

SPLITS/DEEDS PROCESSED
 LORAIN COUNTY TAX MAP DEPARTMENT
 226 MIDDLE AVE. ELYRIA, OHIO

SURVEYED BY: DANIEL J. COOK
 CLOSURE: 1:10,000
 MAP PAGE(S): 02-02-010-A
 APPROVED BY: DRH DATE: 11/3/2008
 SCALE: 1" = 200' PRIOR INSTRUMENT: DV1361/513