


RASTER

PARENT PARCEL: NONE
CHILD PARCEL: 04-00-019-640-008
STARTING POINT: CL OF COVELAND & WEST LINE OF S\ 23 GLEN ARDEN BEACH NO. 1



08-01727-C

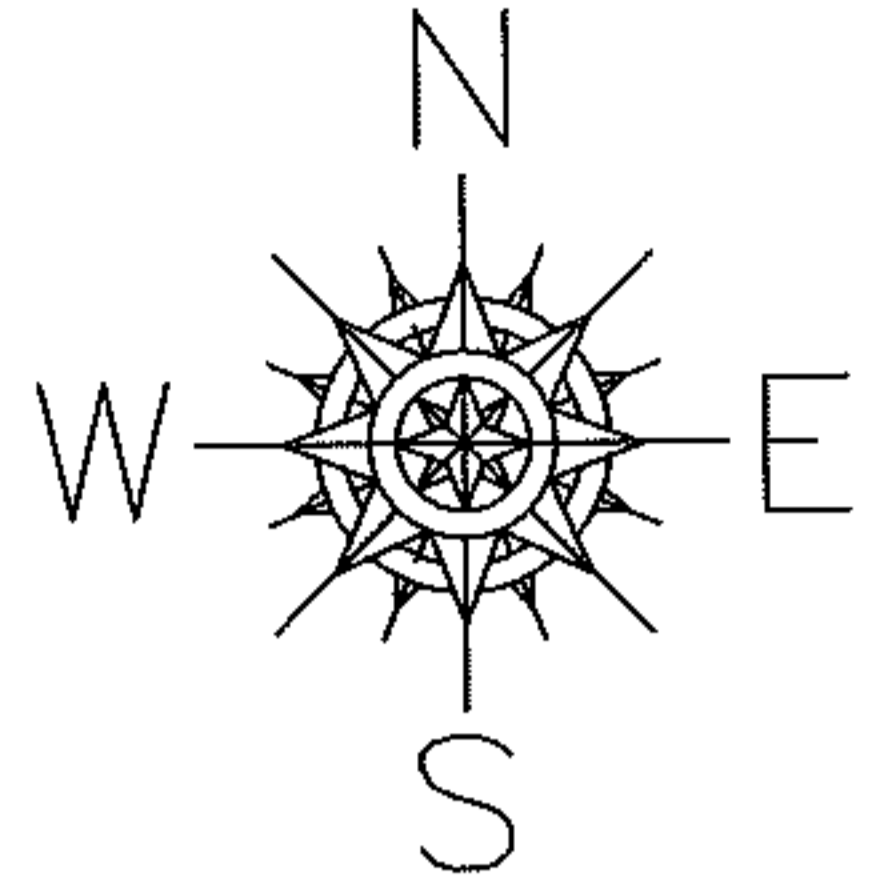

ADD TO DUP

04-00-019-640-008

PARCEL # WAS NOT ASSIGNED

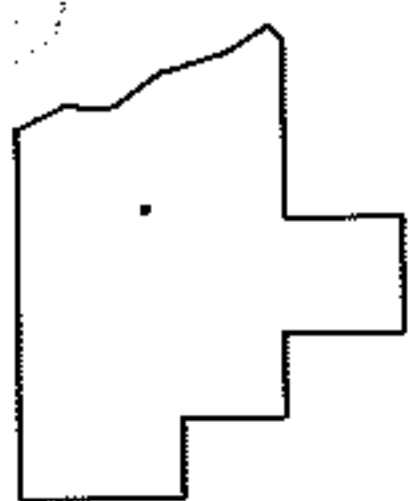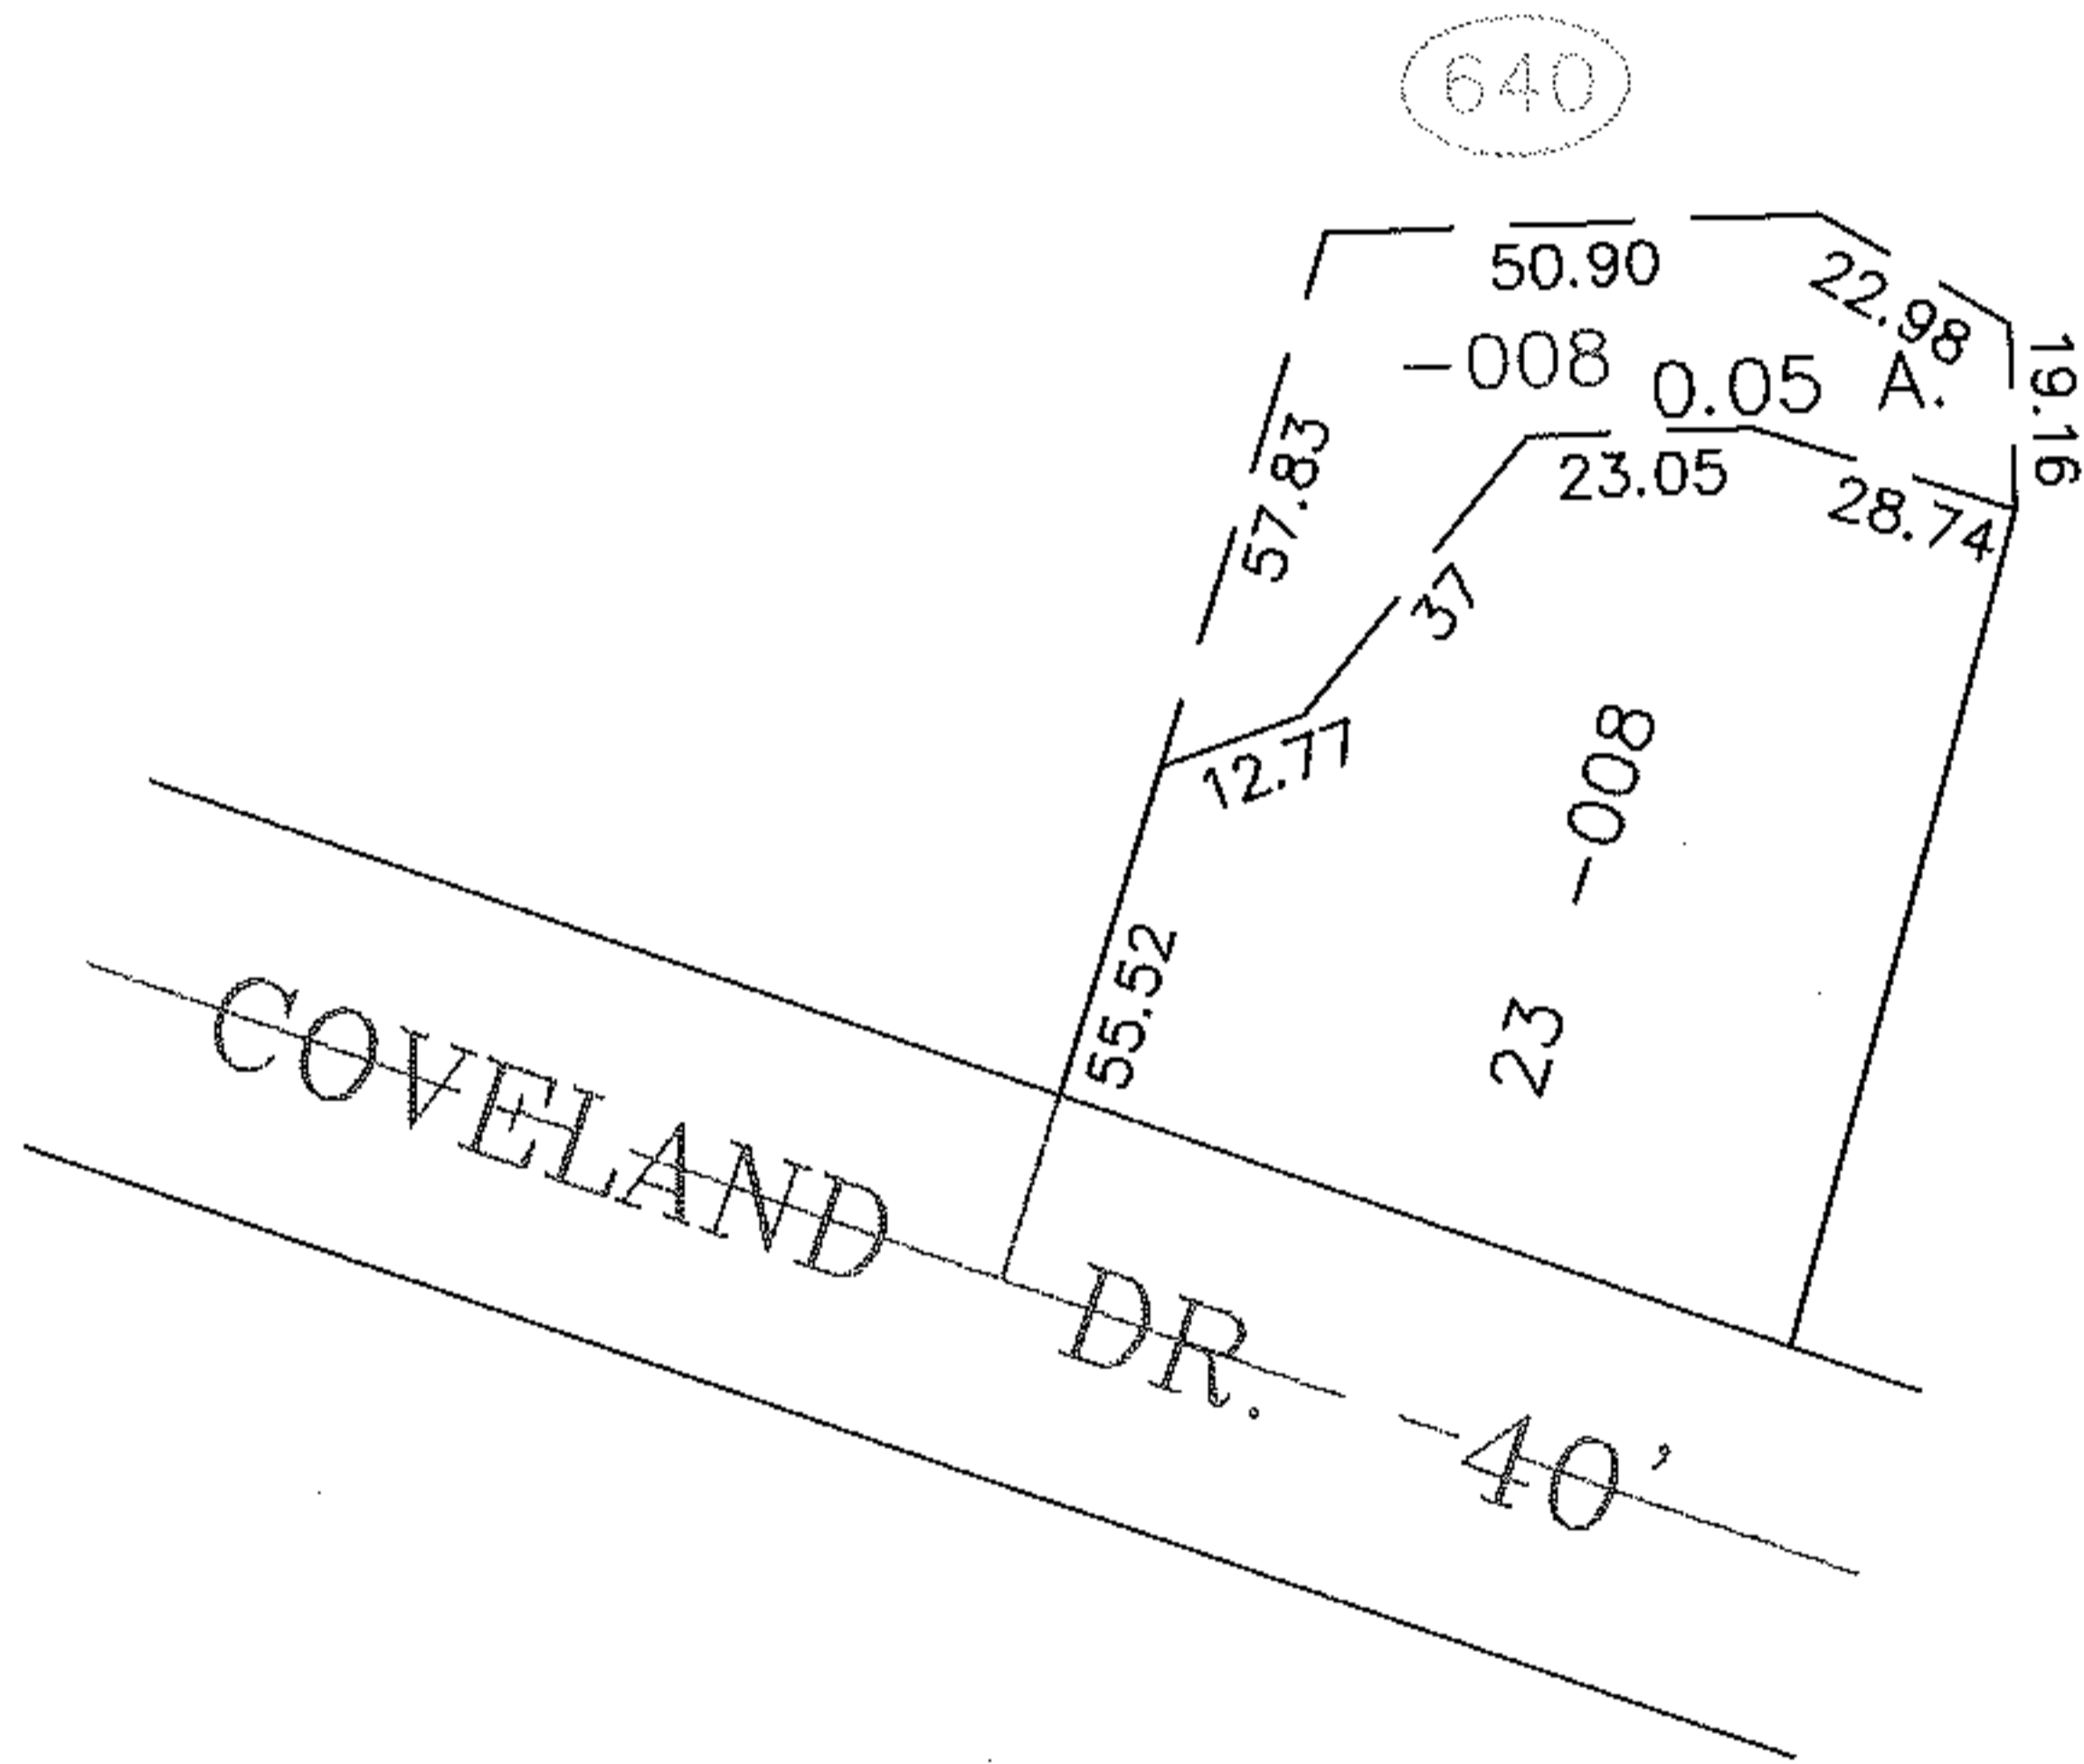

SPLITS/DEEDS PROCESSED
LORAIN COUNTY TAX MAP DEPARTMENT
226 MIDDLE AVE. ELYRIA, OHIO

SURVEYED BY: M.G. HURA
CLOSURE: 5.05 : 10.000
MAP PAGE(S): 04-00-019-C
APPROVED BY: DRH DATE: 12/2/2008
SCALE: 1" = 50' PRIOR INSTRUMENT: NONE