




RASTER

PARENT PARCEL: 05-00-038-102-002, & -013

HILD PARCEL: --SAME--

STARTING POINT: E LINE OF NORTH WOODHILL DRIVE AND NW CORNER OF S/L 1

09-01790-D

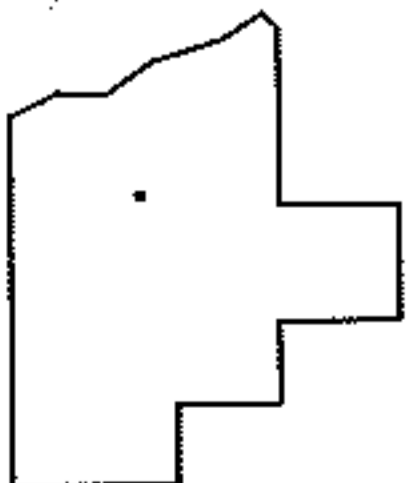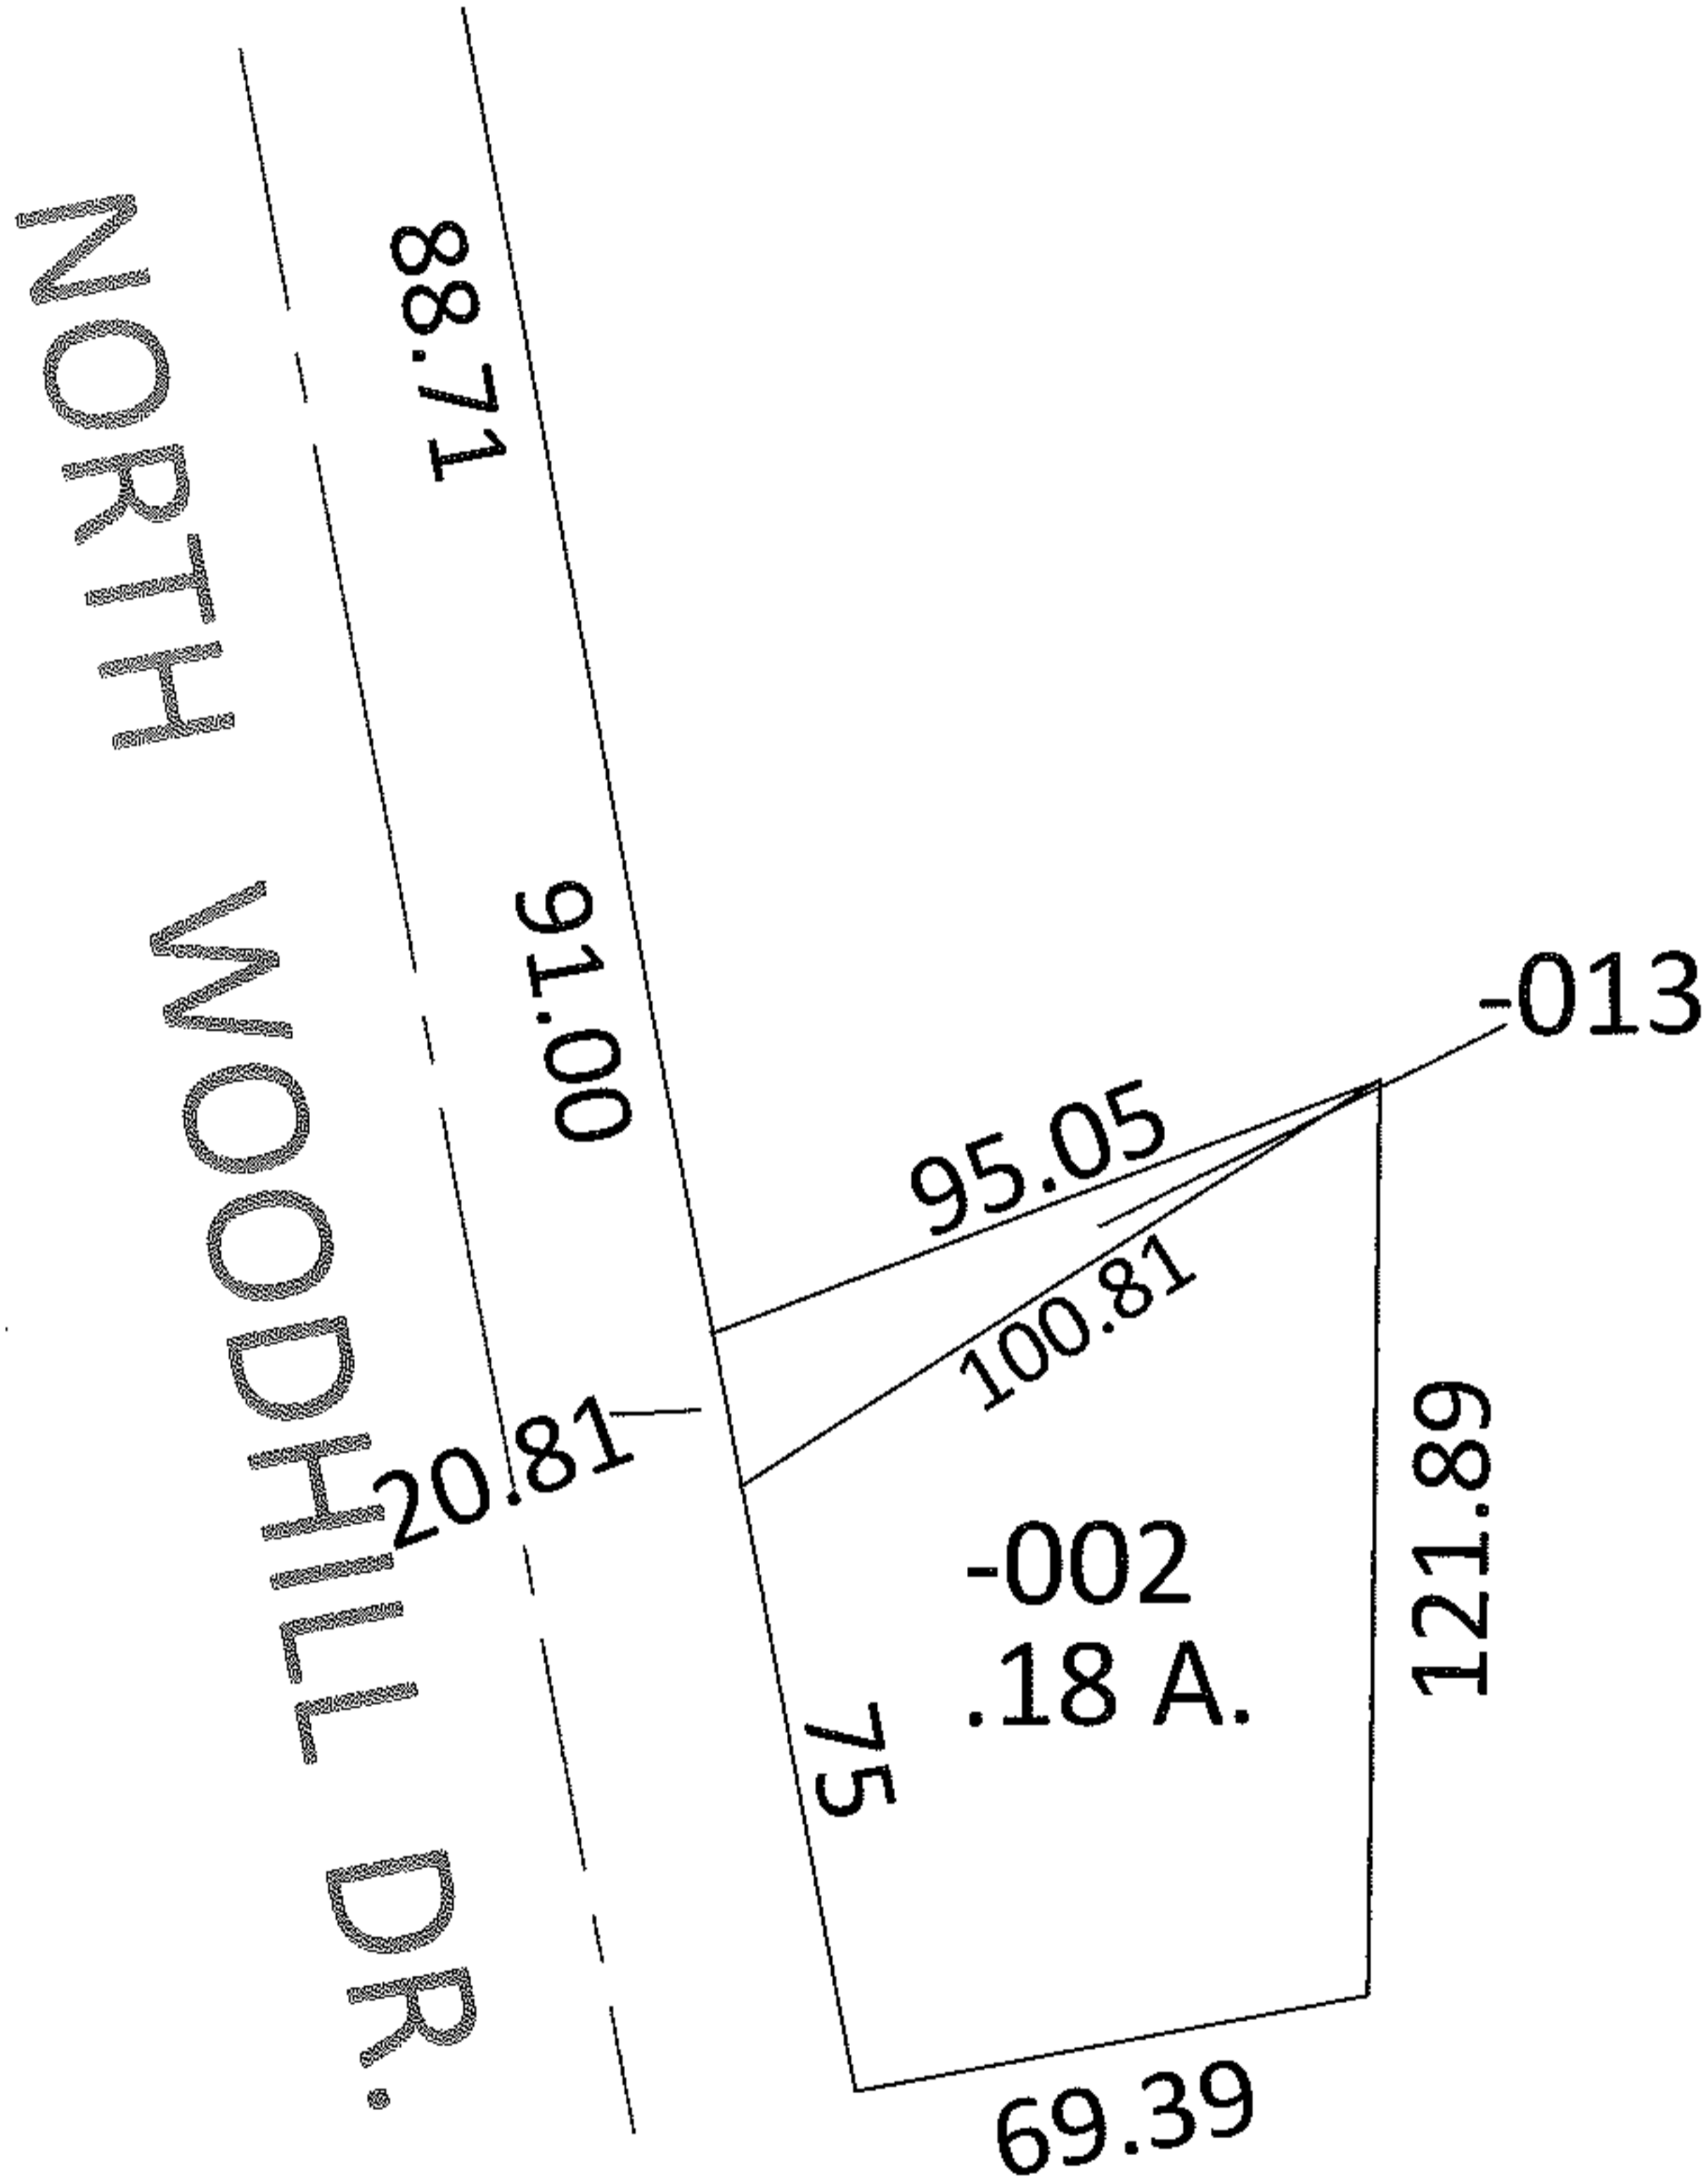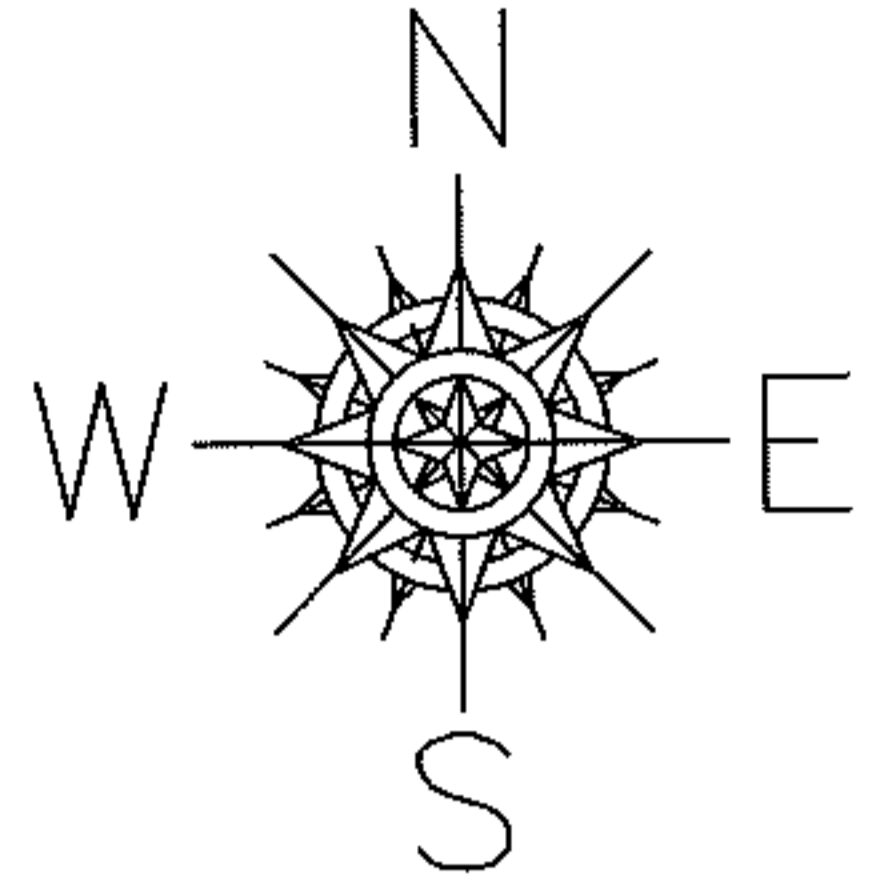

SPLITS/DEEDS PROCESSED

LORAIN COUNTY TAX MAP DEPARTMENT
226 MIDDLE AVE. ELYRIA, OHIO

SURVEYED BY: CHARLES P. WARYU

CLOSURE: 1:10,000

MAP PAGE(S): 05-00-038-B

APPROVED BY: DRH DATE: 3/27/2009

SCALE: 1" = 50' PRIOR INSTRUMENT: 2004031151