

RASTER


09-01802-X

PARENT PARCEL: SEE BELOW



CHILD PARCEL: SAME

STARTING POINT: MON BOX AT CL OF VERMILION RD

08-00-101-000-017, 08-14-005-000-001,
08-00-100-000-008, 08-15-001-000-001

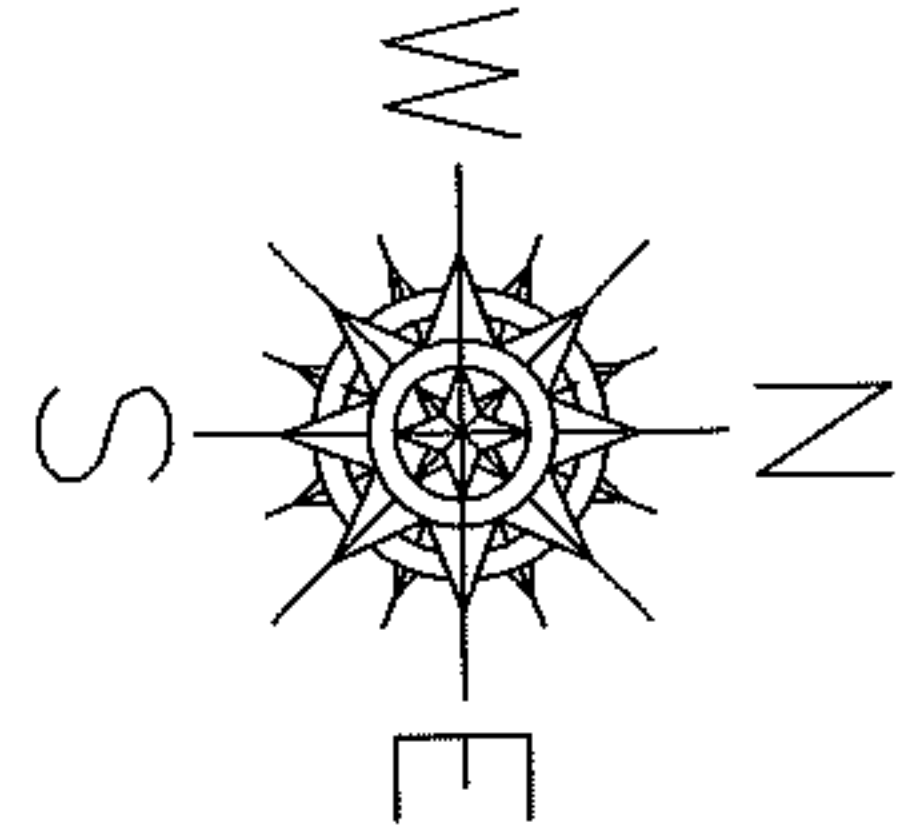

MAP CORR ONLY

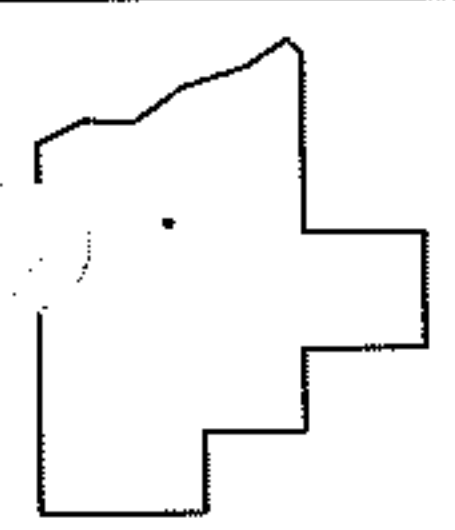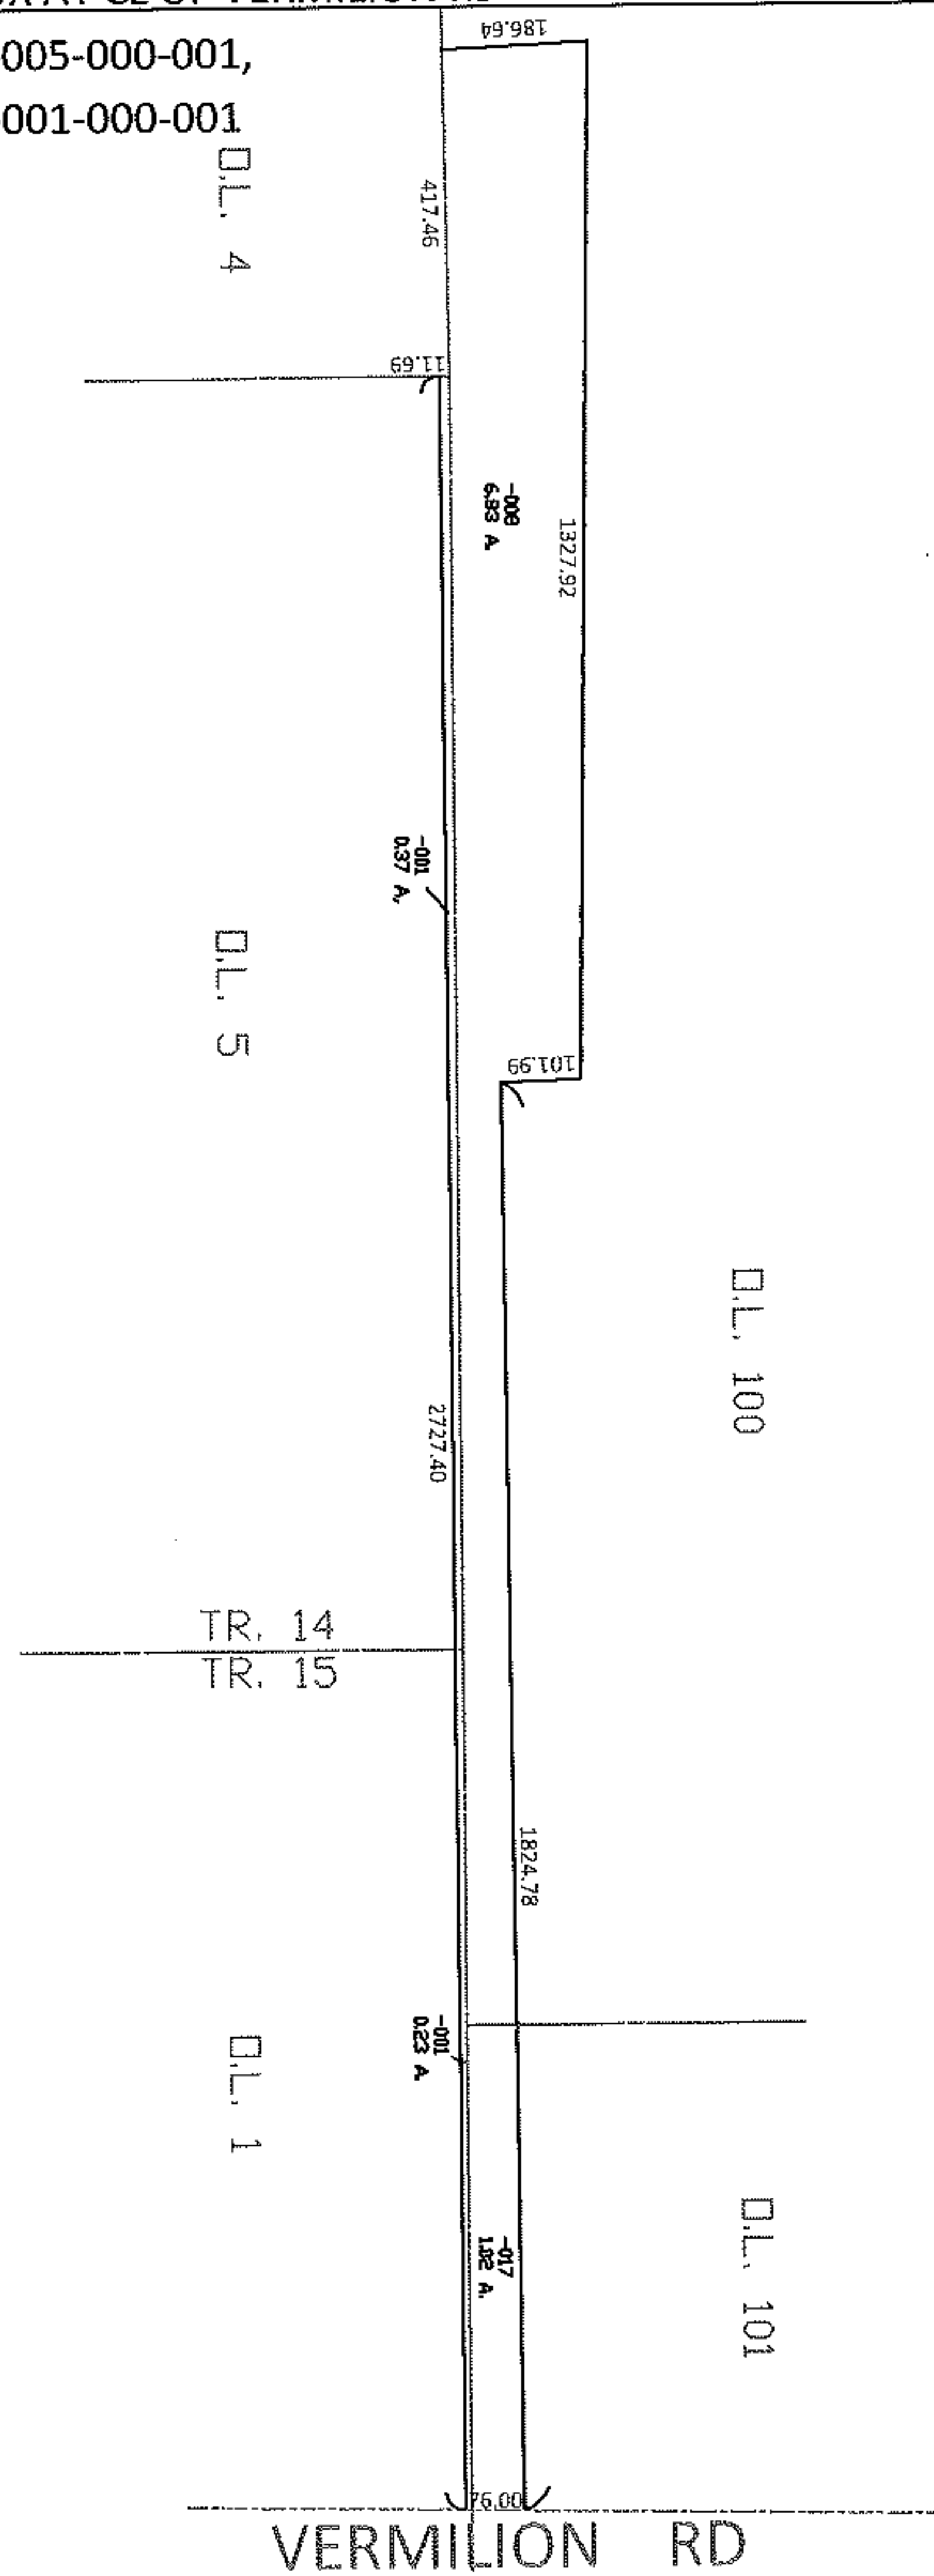

SPLITS/DEEDS PROCESSED
LORAIN COUNTY TAX MAP DEPARTMENT
226 MIDDLE AVE. ELYRIA, OHIO

SURVEYED BY: RODGER G. SIMON
CLOSURE: 1:10,000
MAP PAGE(S): 08-B, 08-C
APPROVED BY: DRH DATE: 4/24/2009
SCALE: 1" = 400 PRIOR INSTRUMENT: 20080247123