
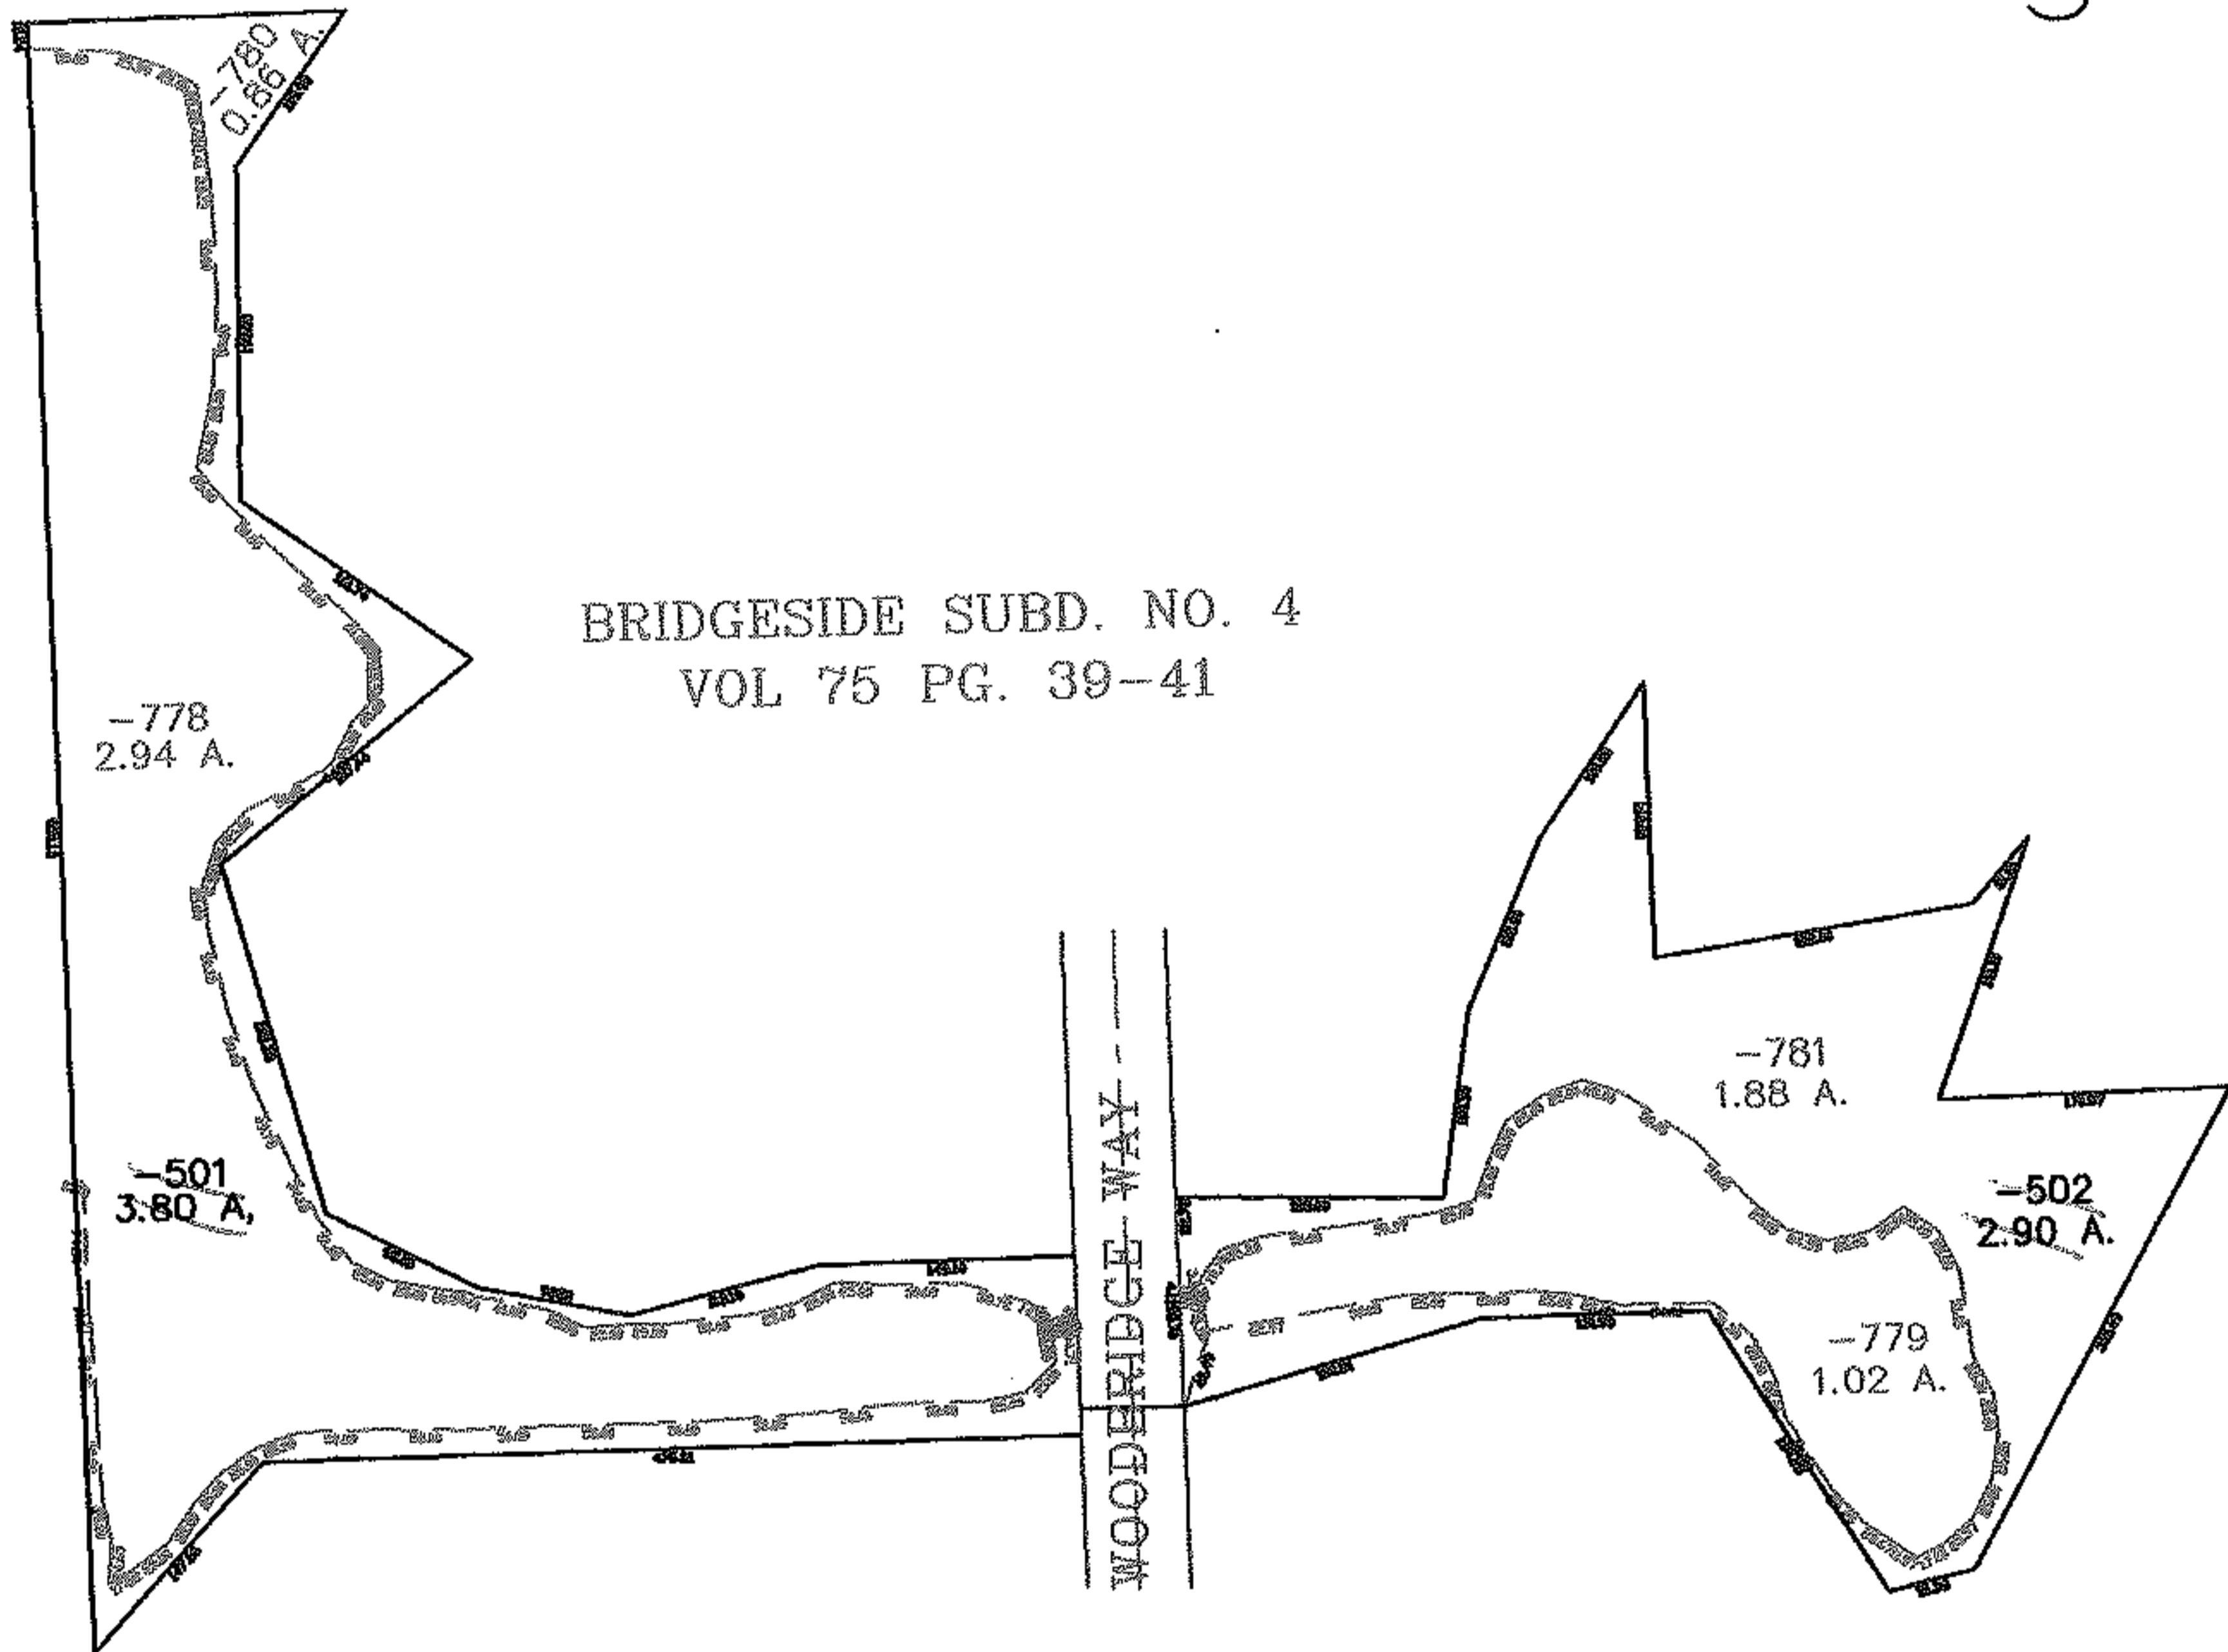


PARENT PARCEL: 04-00-029-000-501, -502
CHILD PARCEL: 04-00-029-000-778 THRU -781
STARTING POINT: NORTHWESTERLY CORNER OF BRIDGESIDE SUBD. NO. 4

NO. 01842

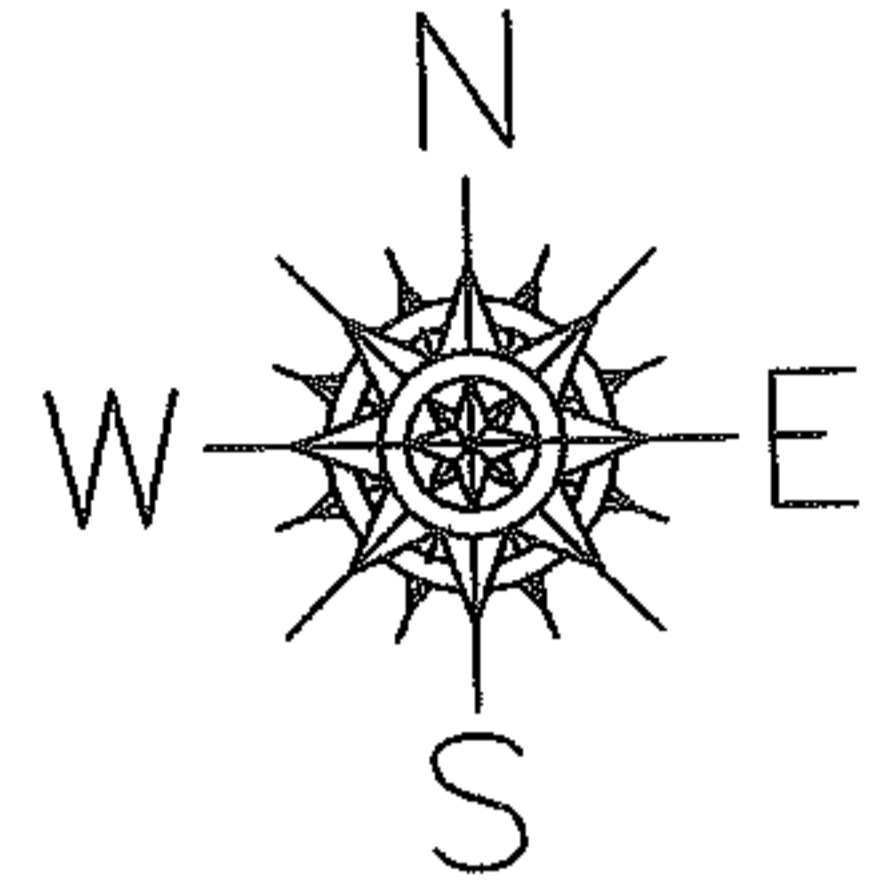

BRIDGESIDE SUBD. NO. 4
VOL 75 PG. 39-41

-778
2.94 A.


-501
3.80 A.

-781
1.88 A.

-502
2.90 A.

-779
1.02 A.

WOODRIDGE WAY

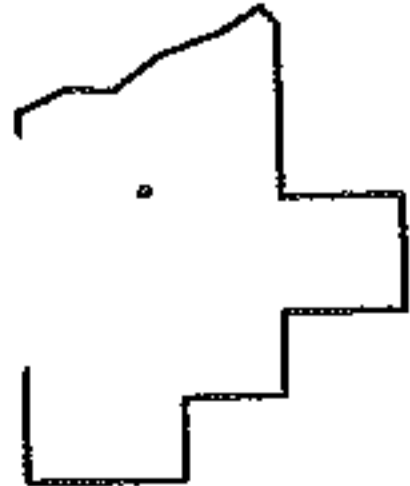

SPLITS/DEEDS PROCESSED
LORAIN COUNTY TAX MAP DEPARTMENT
226 MIDDLE AVE. ELYRIA, OHIO

SURVEYED BY: PHILIP A. ROSEBECK
CLOSURE: 0.00 : 10.000
MAP PAGE(S): 04-00-029-F
APPROVED BY: JAH DATE: 2-7-05
SCALE: 1" = 200' PRIOR INSTRUMENT: PLT. 75/39-41