


RASTER

PARENT PARCEL: XX-XX-XXX-XXX-XXX

CHILD PARCEL: XX-XX-XXX-XXX-XXX

STARTING POINT: XXXXXX

NO. 09-01855-X

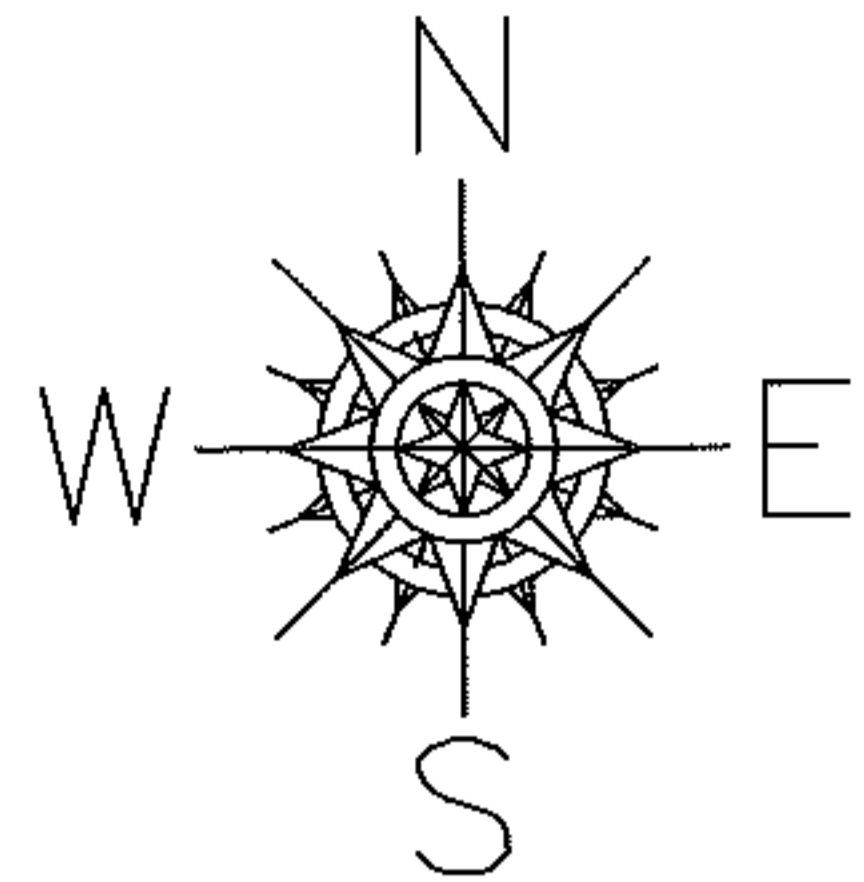


ALLEY VACATION

ELYRIA CITY ORD. #60-171

BANNON ALLOTMENT NO. 2

V. 14 PG. 20 & 20A

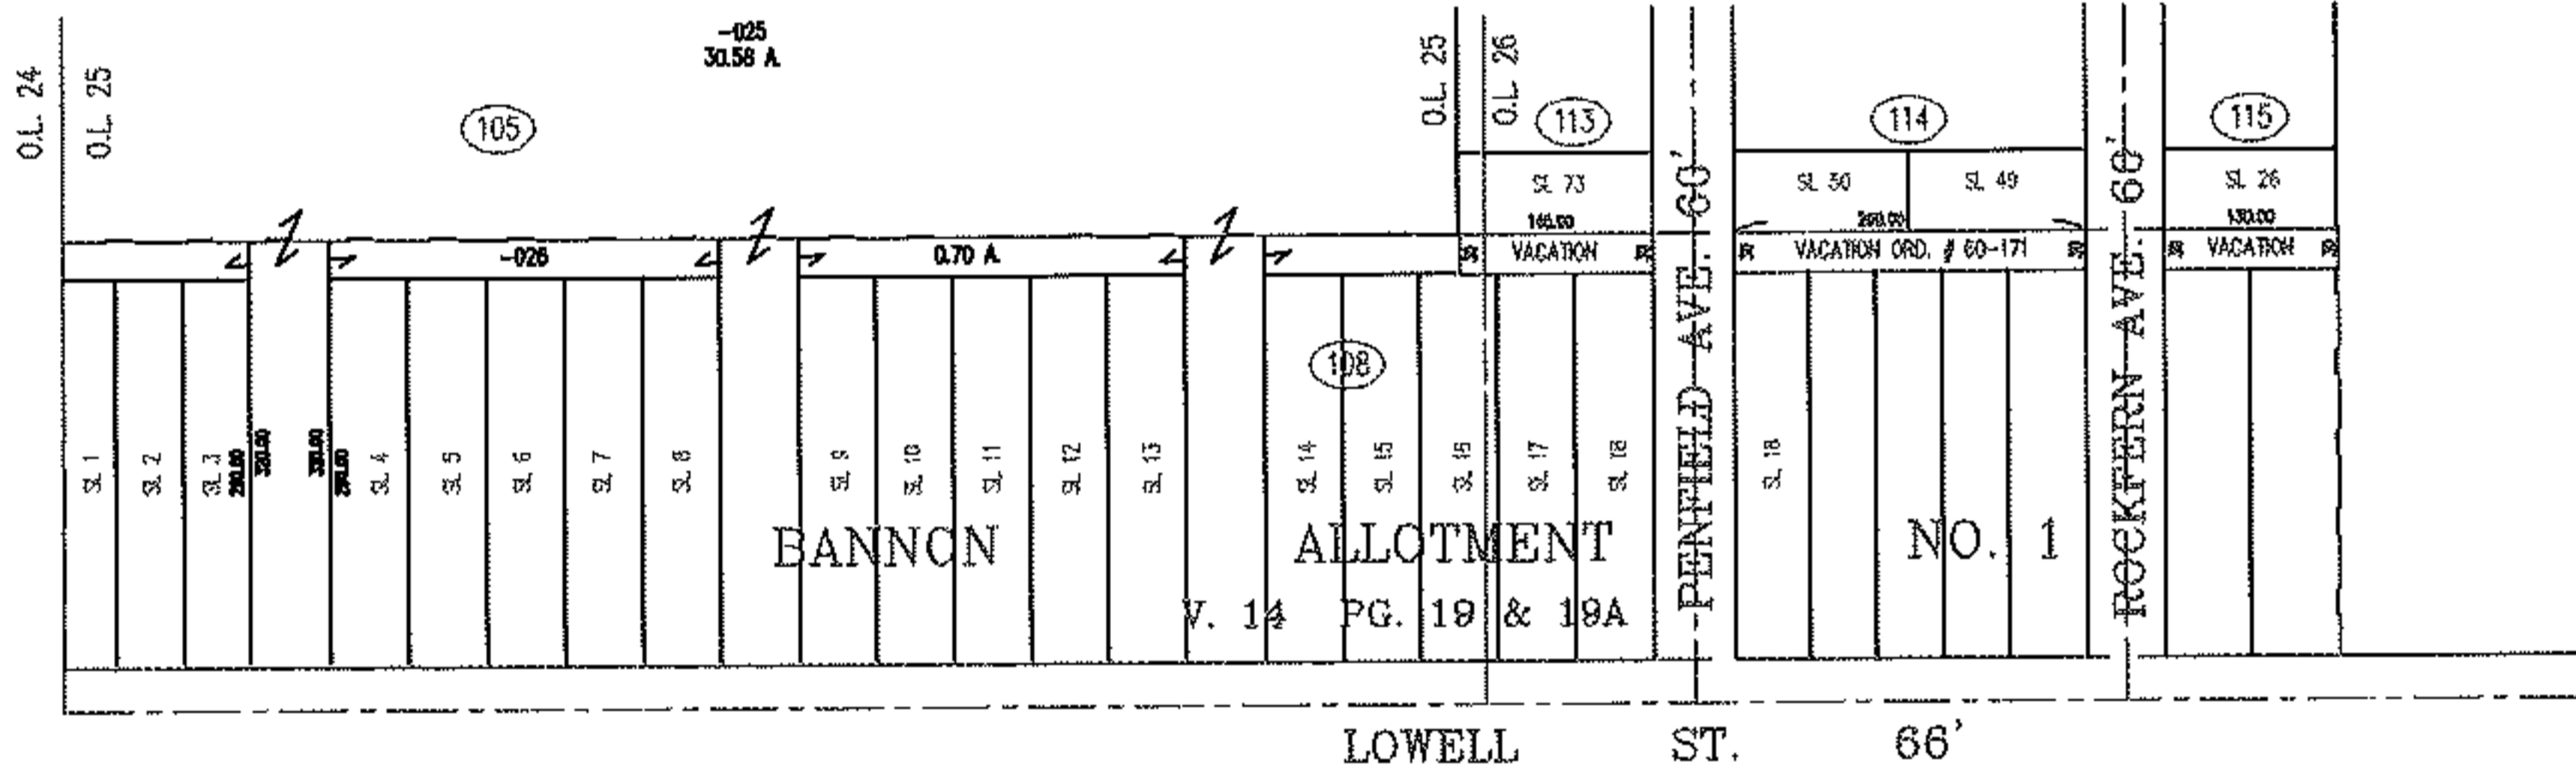

SPLITS/DEEDS PROCESSED

LORAIN COUNTY TAX MAP DEPARTMENT
226 MIDDLE AVE. ELYRIA, OHIO

SURVEYED BY: XXXXXXXXXXXX

CLOSURE: XXXXXX

MAP PAGE(S): 6-96 & 6-97

APPROVED BY: TJS DATE: XX/XX/XX

SCALE: 1" = 300 PRIOR INSTRUMENT: DV XXXX/XXX