



MASTER

PARENT PARCEL: 06-25-007-000-019

CHILD PARCEL: 06-25-007-000-260

STARTING POINT:


09-01868-X

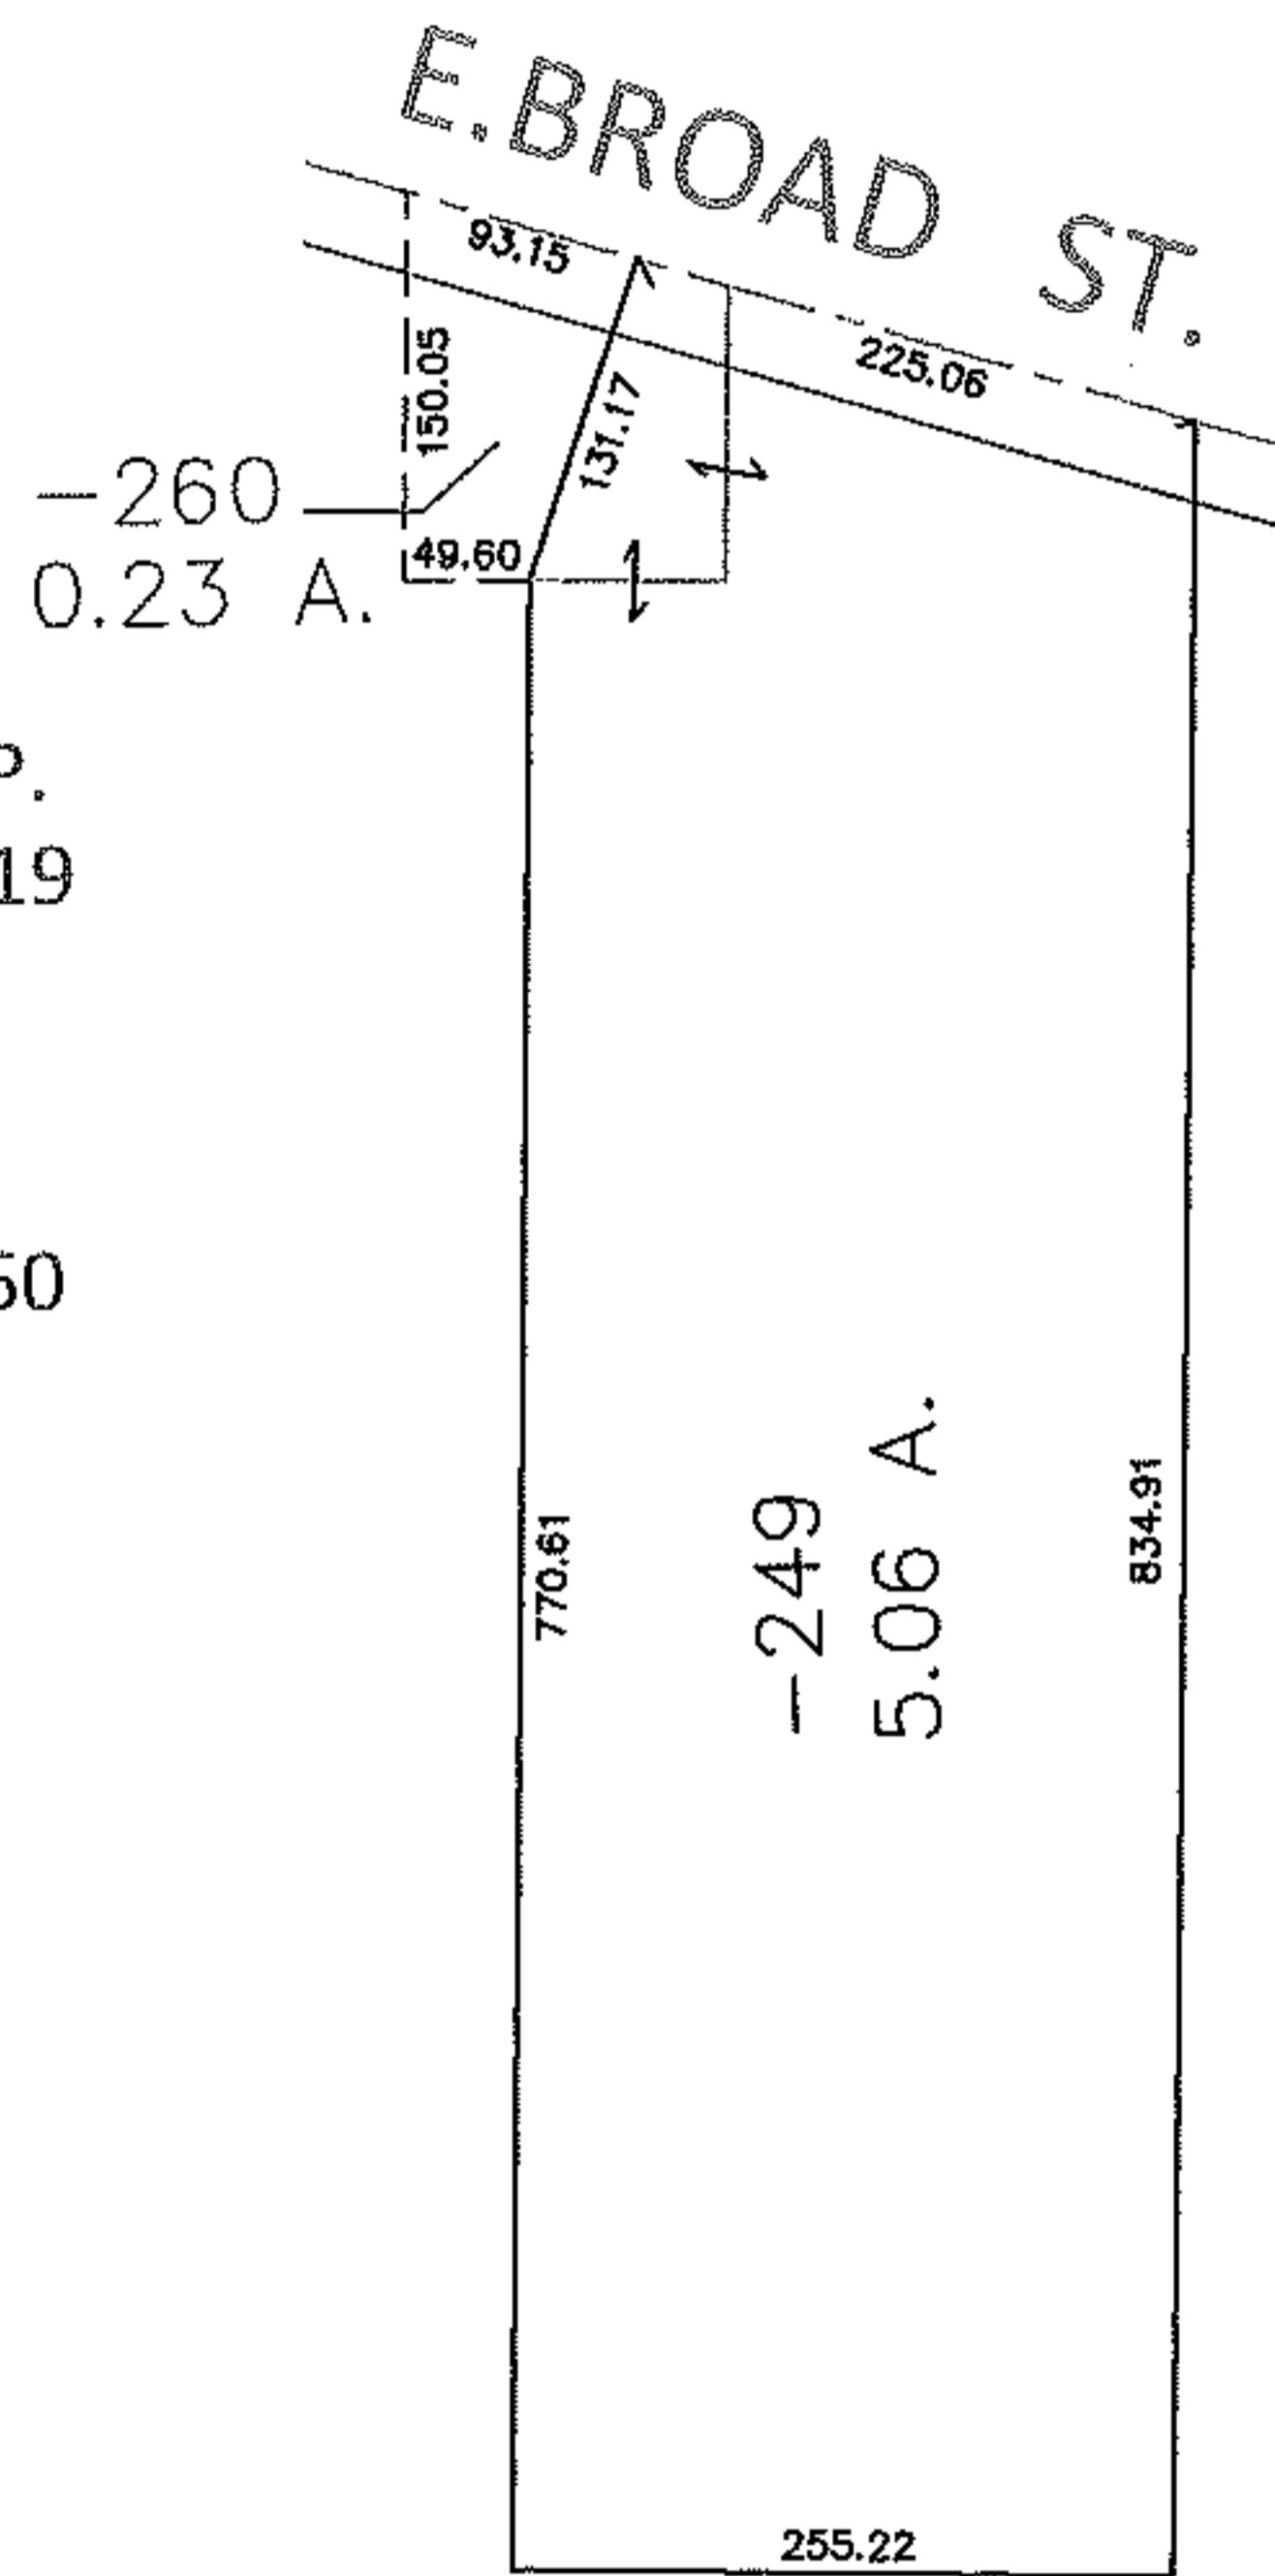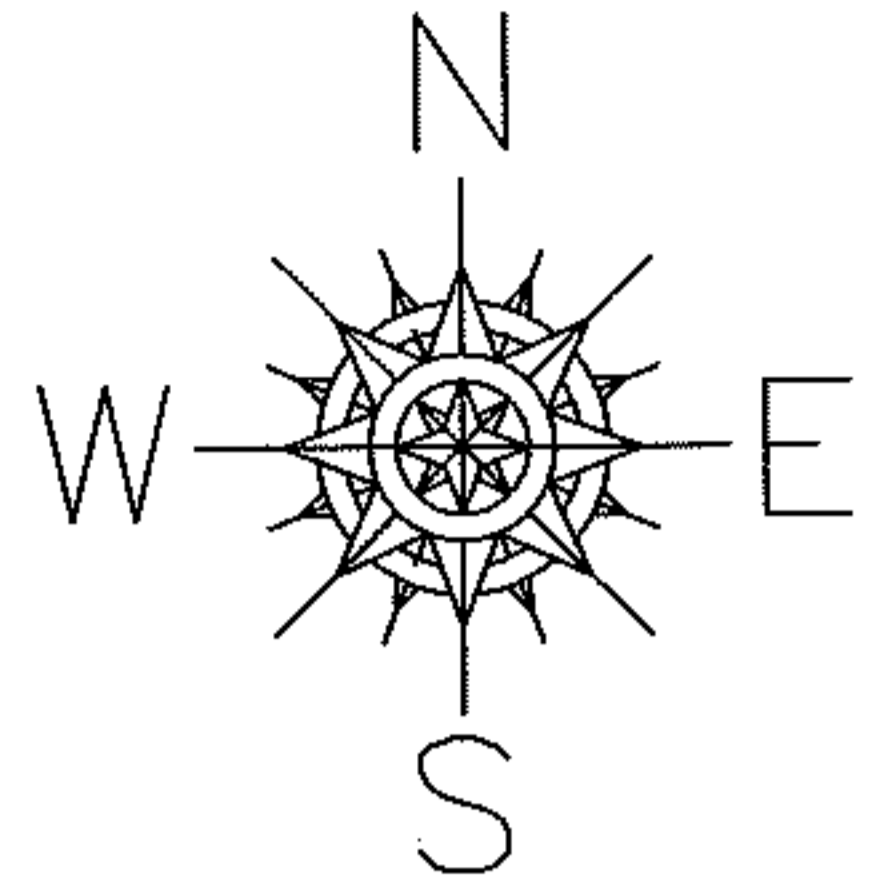

DROP FROM DUP.
06-25-007-000-019
0.38 A.

ADD TO DUP.
06-25-007-000-260
0.23 A.

CORRECTING SPLIT NO. 02-01089

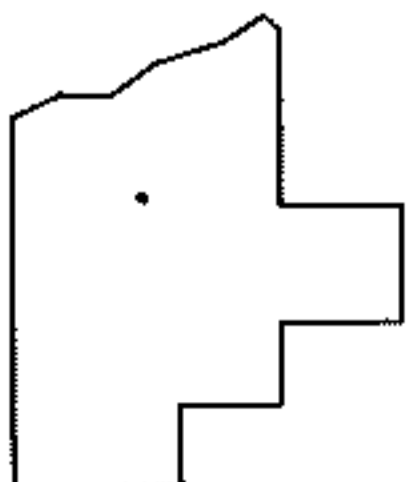

SPLITS/DEEDS PROCESSED

LORAIN COUNTY TAX MAP DEPARTMENT
226 MIDDLE AVE. ELYRIA, OHIO

SURVEYED BY: DAVID L. ELWELL

CLOSURE:

MAP PAGE(S): 06-126

APPROVED BY: RRM DATE: 8/5/09

SCALE: 1" = 200 PRIOR INST.: 20020832334