
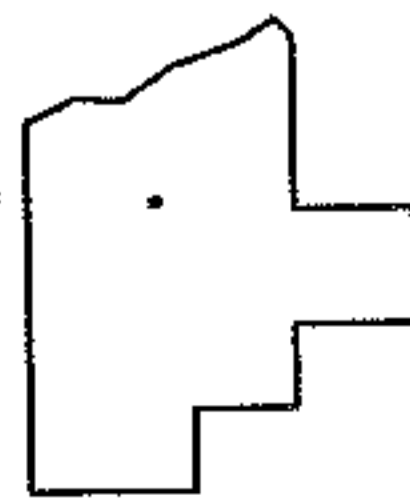
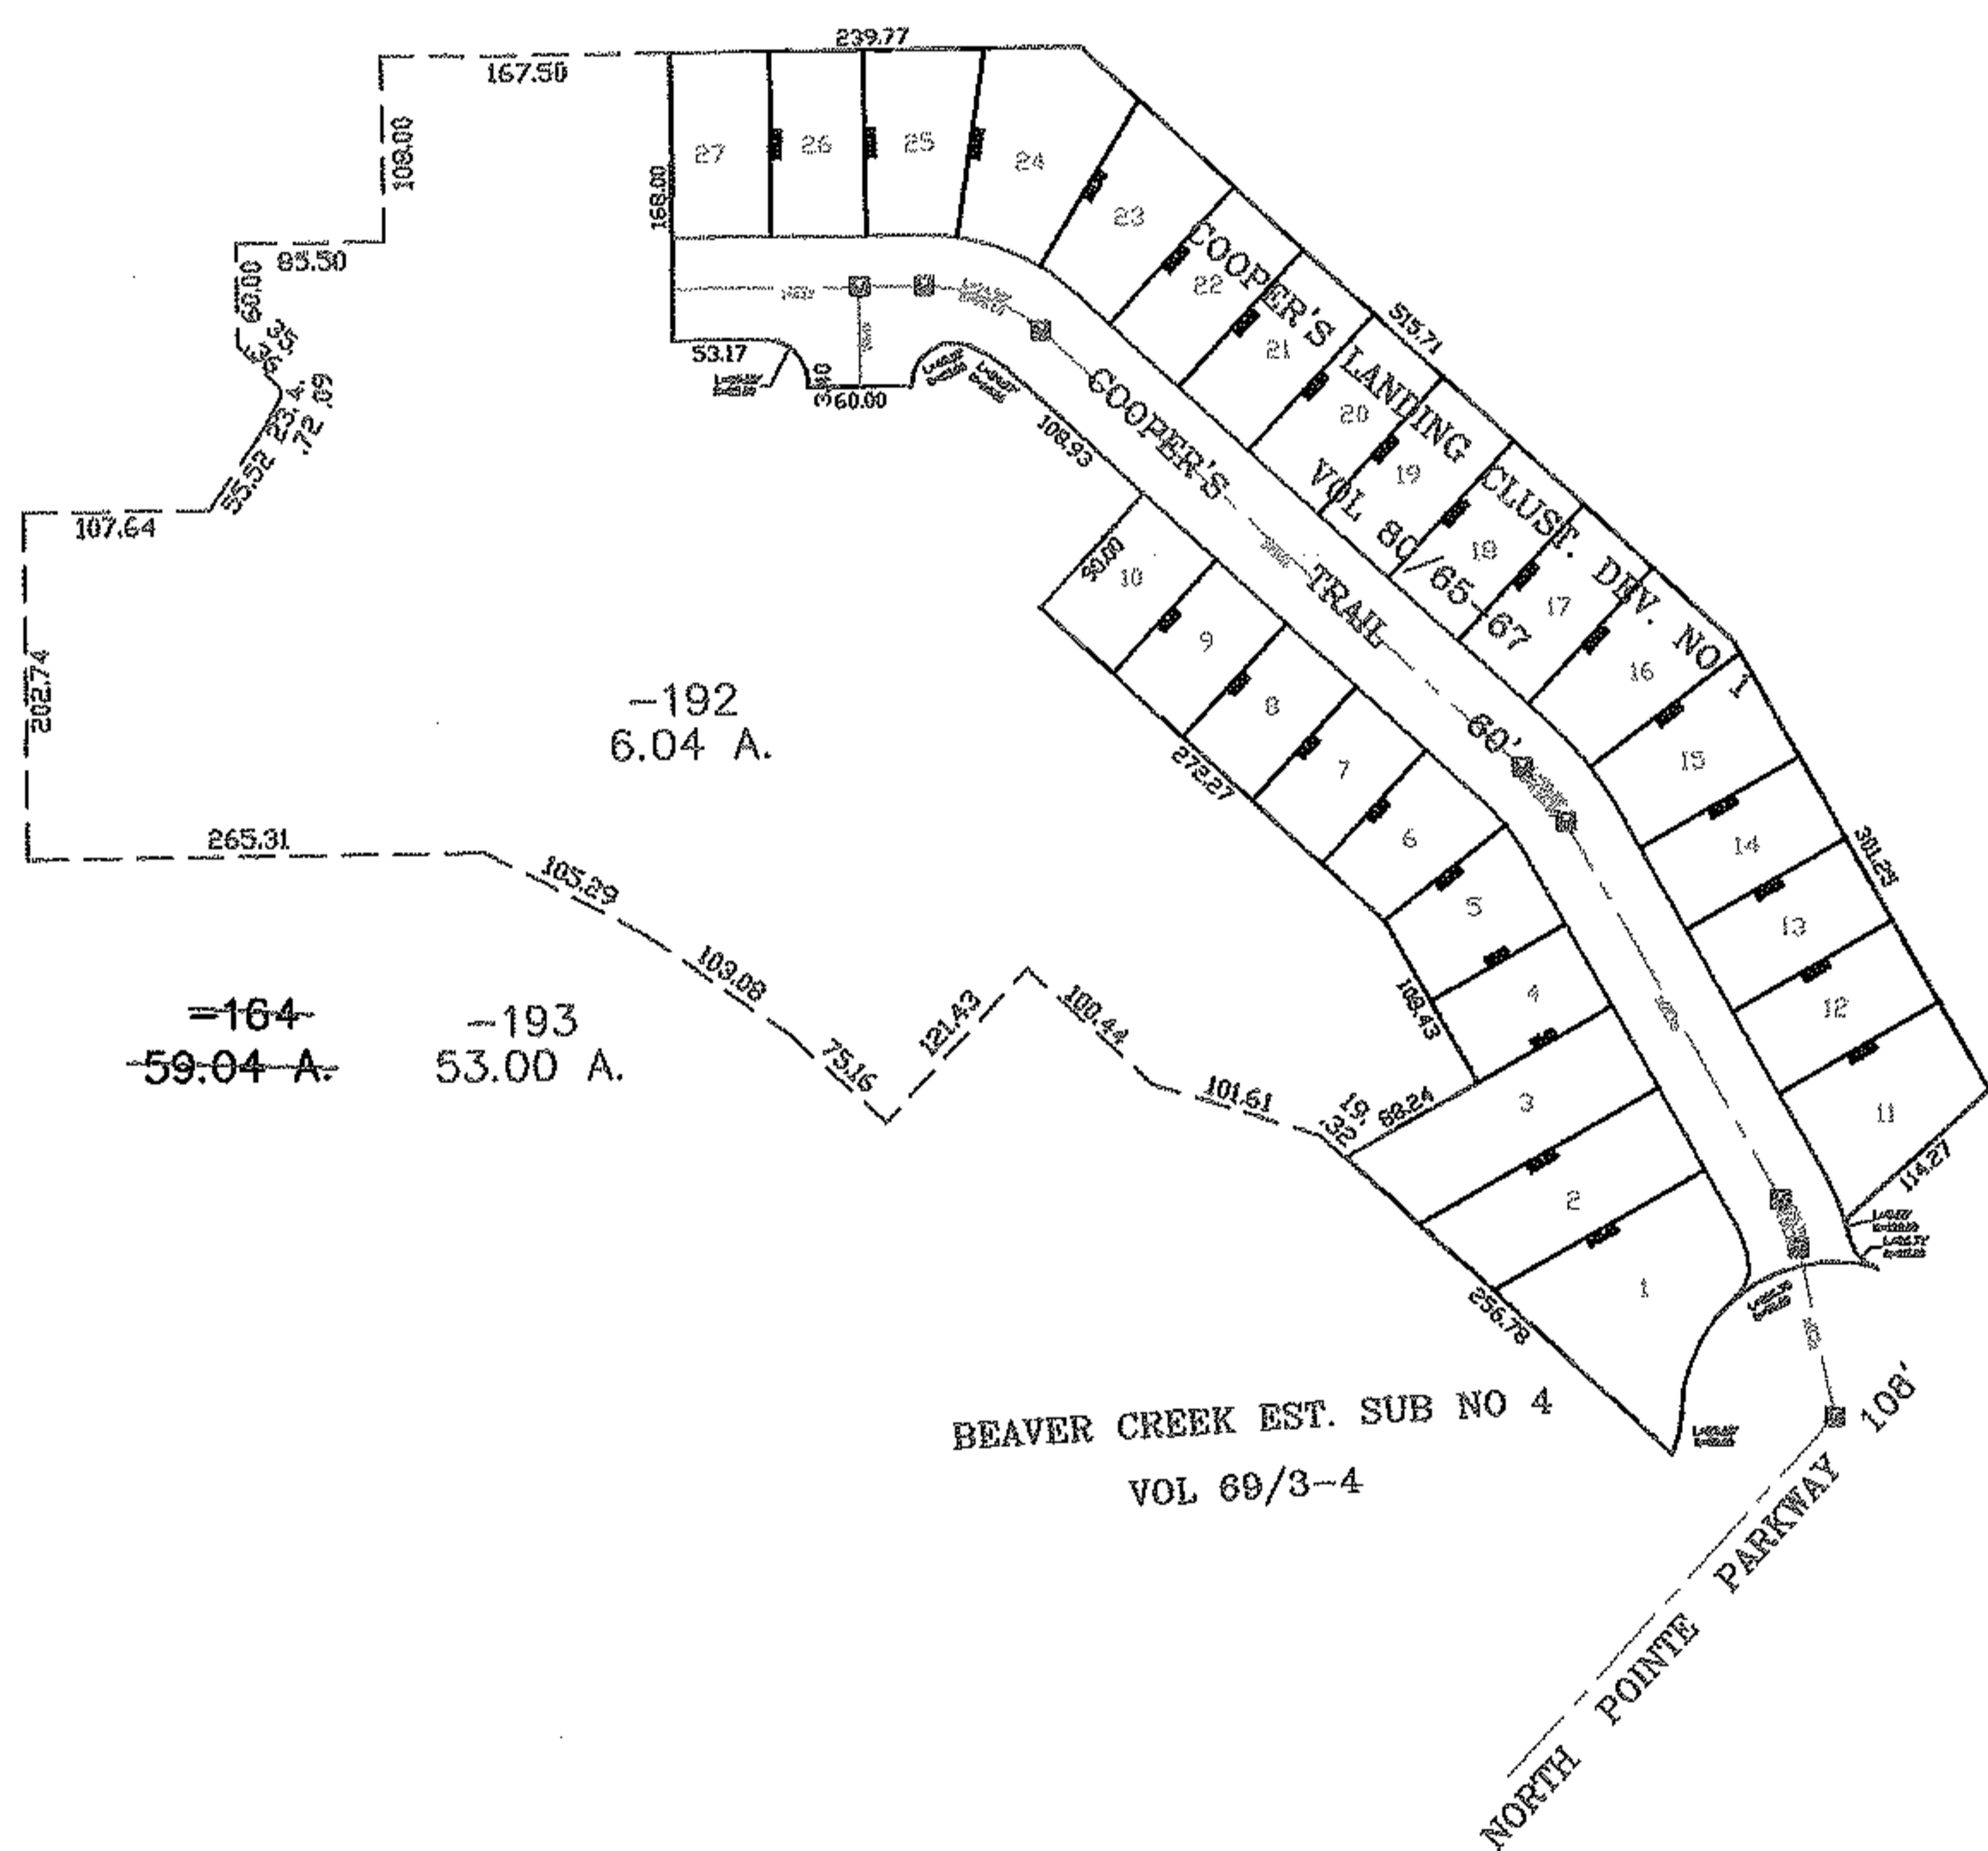


MASTER

PARENT PARCEL: 02-02-002-000-164  
CHILD PARCEL: 02-02-002-000-192, -193  
STARTING POINT: EASTERLY CORNER OF S/L 80 IN BEAVER CREEK EST. SUB NO 4

NO. 01922

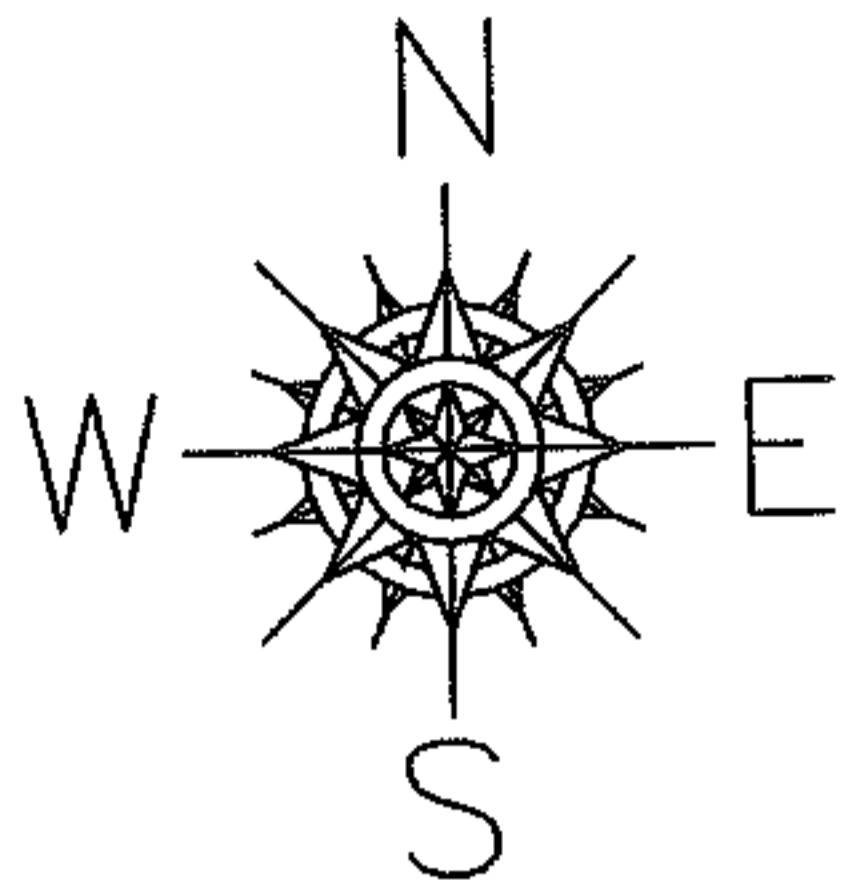

**SPLITS/DEEDS PROCESSED**  
LORAIN COUNTY TAX MAP DEPARTMENT  
226 MIDDLE AVE. ELYRIA, OHIO

SURVEYED BY: DAVE ELWELL  
CLOSURE: 0.00 : 10.000  
MAP PAGE(S): 02-02-002-A  
APPROVED BY: JAH DATE: 5-24-05  
SCALE: 1" = 200 PRIOR INSTRUMENT: PL VOL 80/65