

PARENT PARCEL: 07-00-028-101-162



CHILD PARCEL: --SAME--

10-01944-X


STARTING POINT: S/L 1198 IN MEADOW LAKES SUB NO. 11

CERT. OF CORR. FRONTAGE CORR. FOR S/L 1198

CURVE	LENGTH	RADIUS	CHORD	BEARING	TANGENT	DELTA
C19	306.13	260.00	288.75	S56°10'37"E	173.60	67°27'38"
C30	65.30	260.00	65.13	S82°42'42"E	32.83	14°23'28"
C76	108.85	290.00	108.21	S79°09'16"E	55.07	21°30'21"

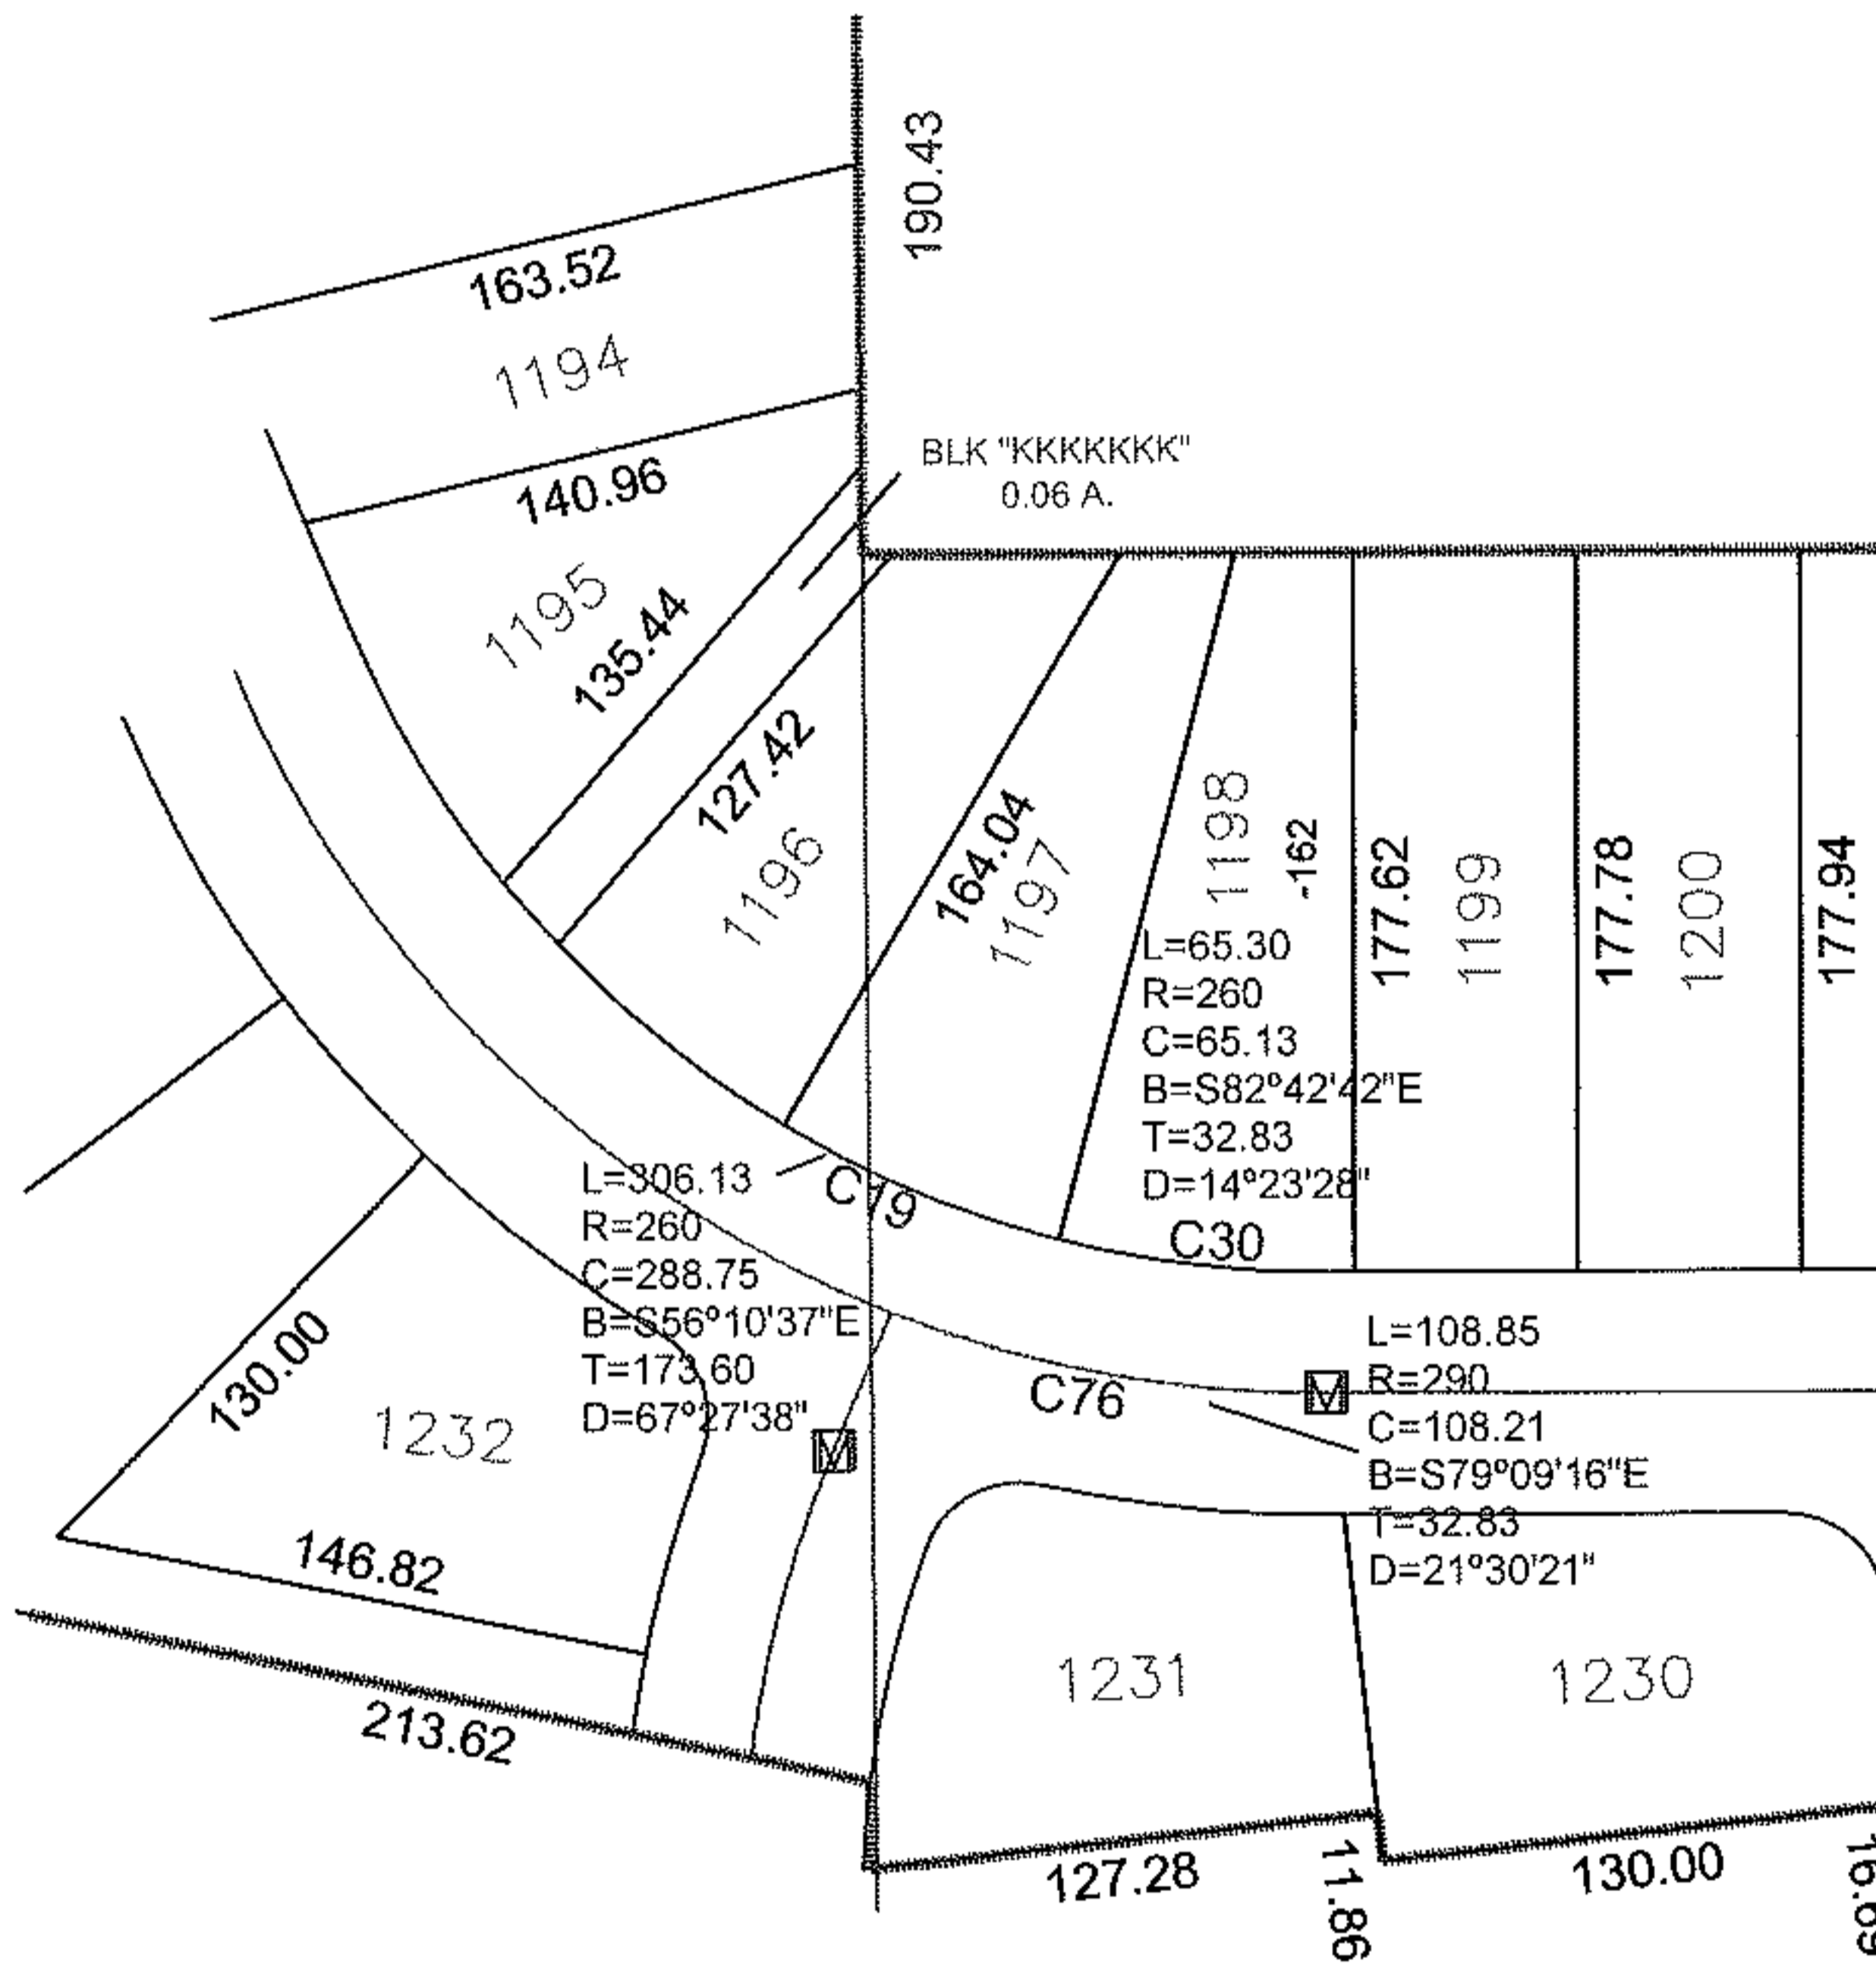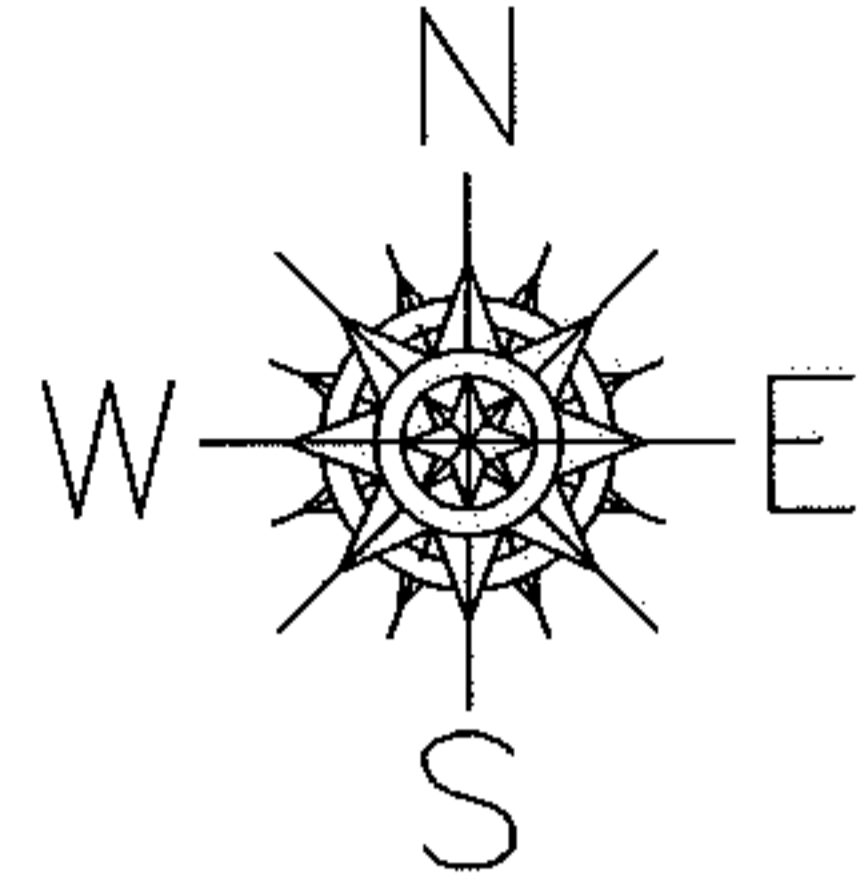

PAGE 1 OF 2

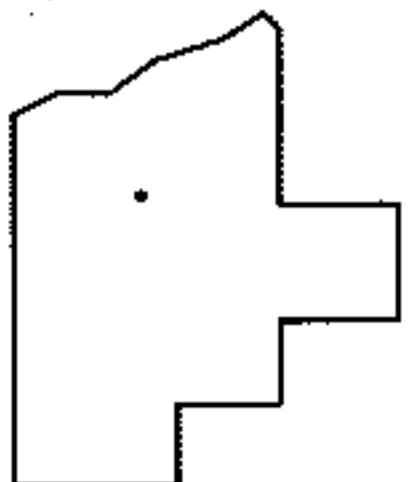

SPLITS/DEEDS PROCESSED

LORAIN COUNTY TAX MAP DEPARTMENT
226 MIDDLE AVE. ELYRIA, OHIO

SURVEYED BY: MICHAEL BRAMHALL

CLOSURE: 1:10,000

MAP PAGE(S): 07-B

APPROVED BY: DRH DATE: 1/11/2010

SCALE: 1"= 100 PRIOR INST.: PV 94/47-50