

PARENT PARCEL: _____

CHILD PARCEL: 02-01-003-232-018, 02-01-003-239-030, 02-01-003-240-017




10-01958-V

STARTING POINT: _____

STREET VACATION ORD. NO. 107-08

ADD TO DUP.

02-01-003-232-018	30 X 47.85
02-01-003-239-030	30 X 81.72
02-01-003-240-017	30 X 129.57

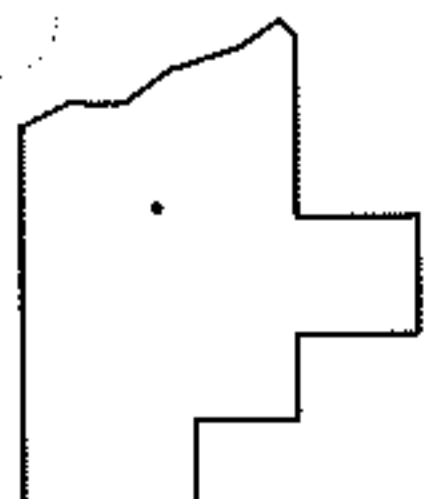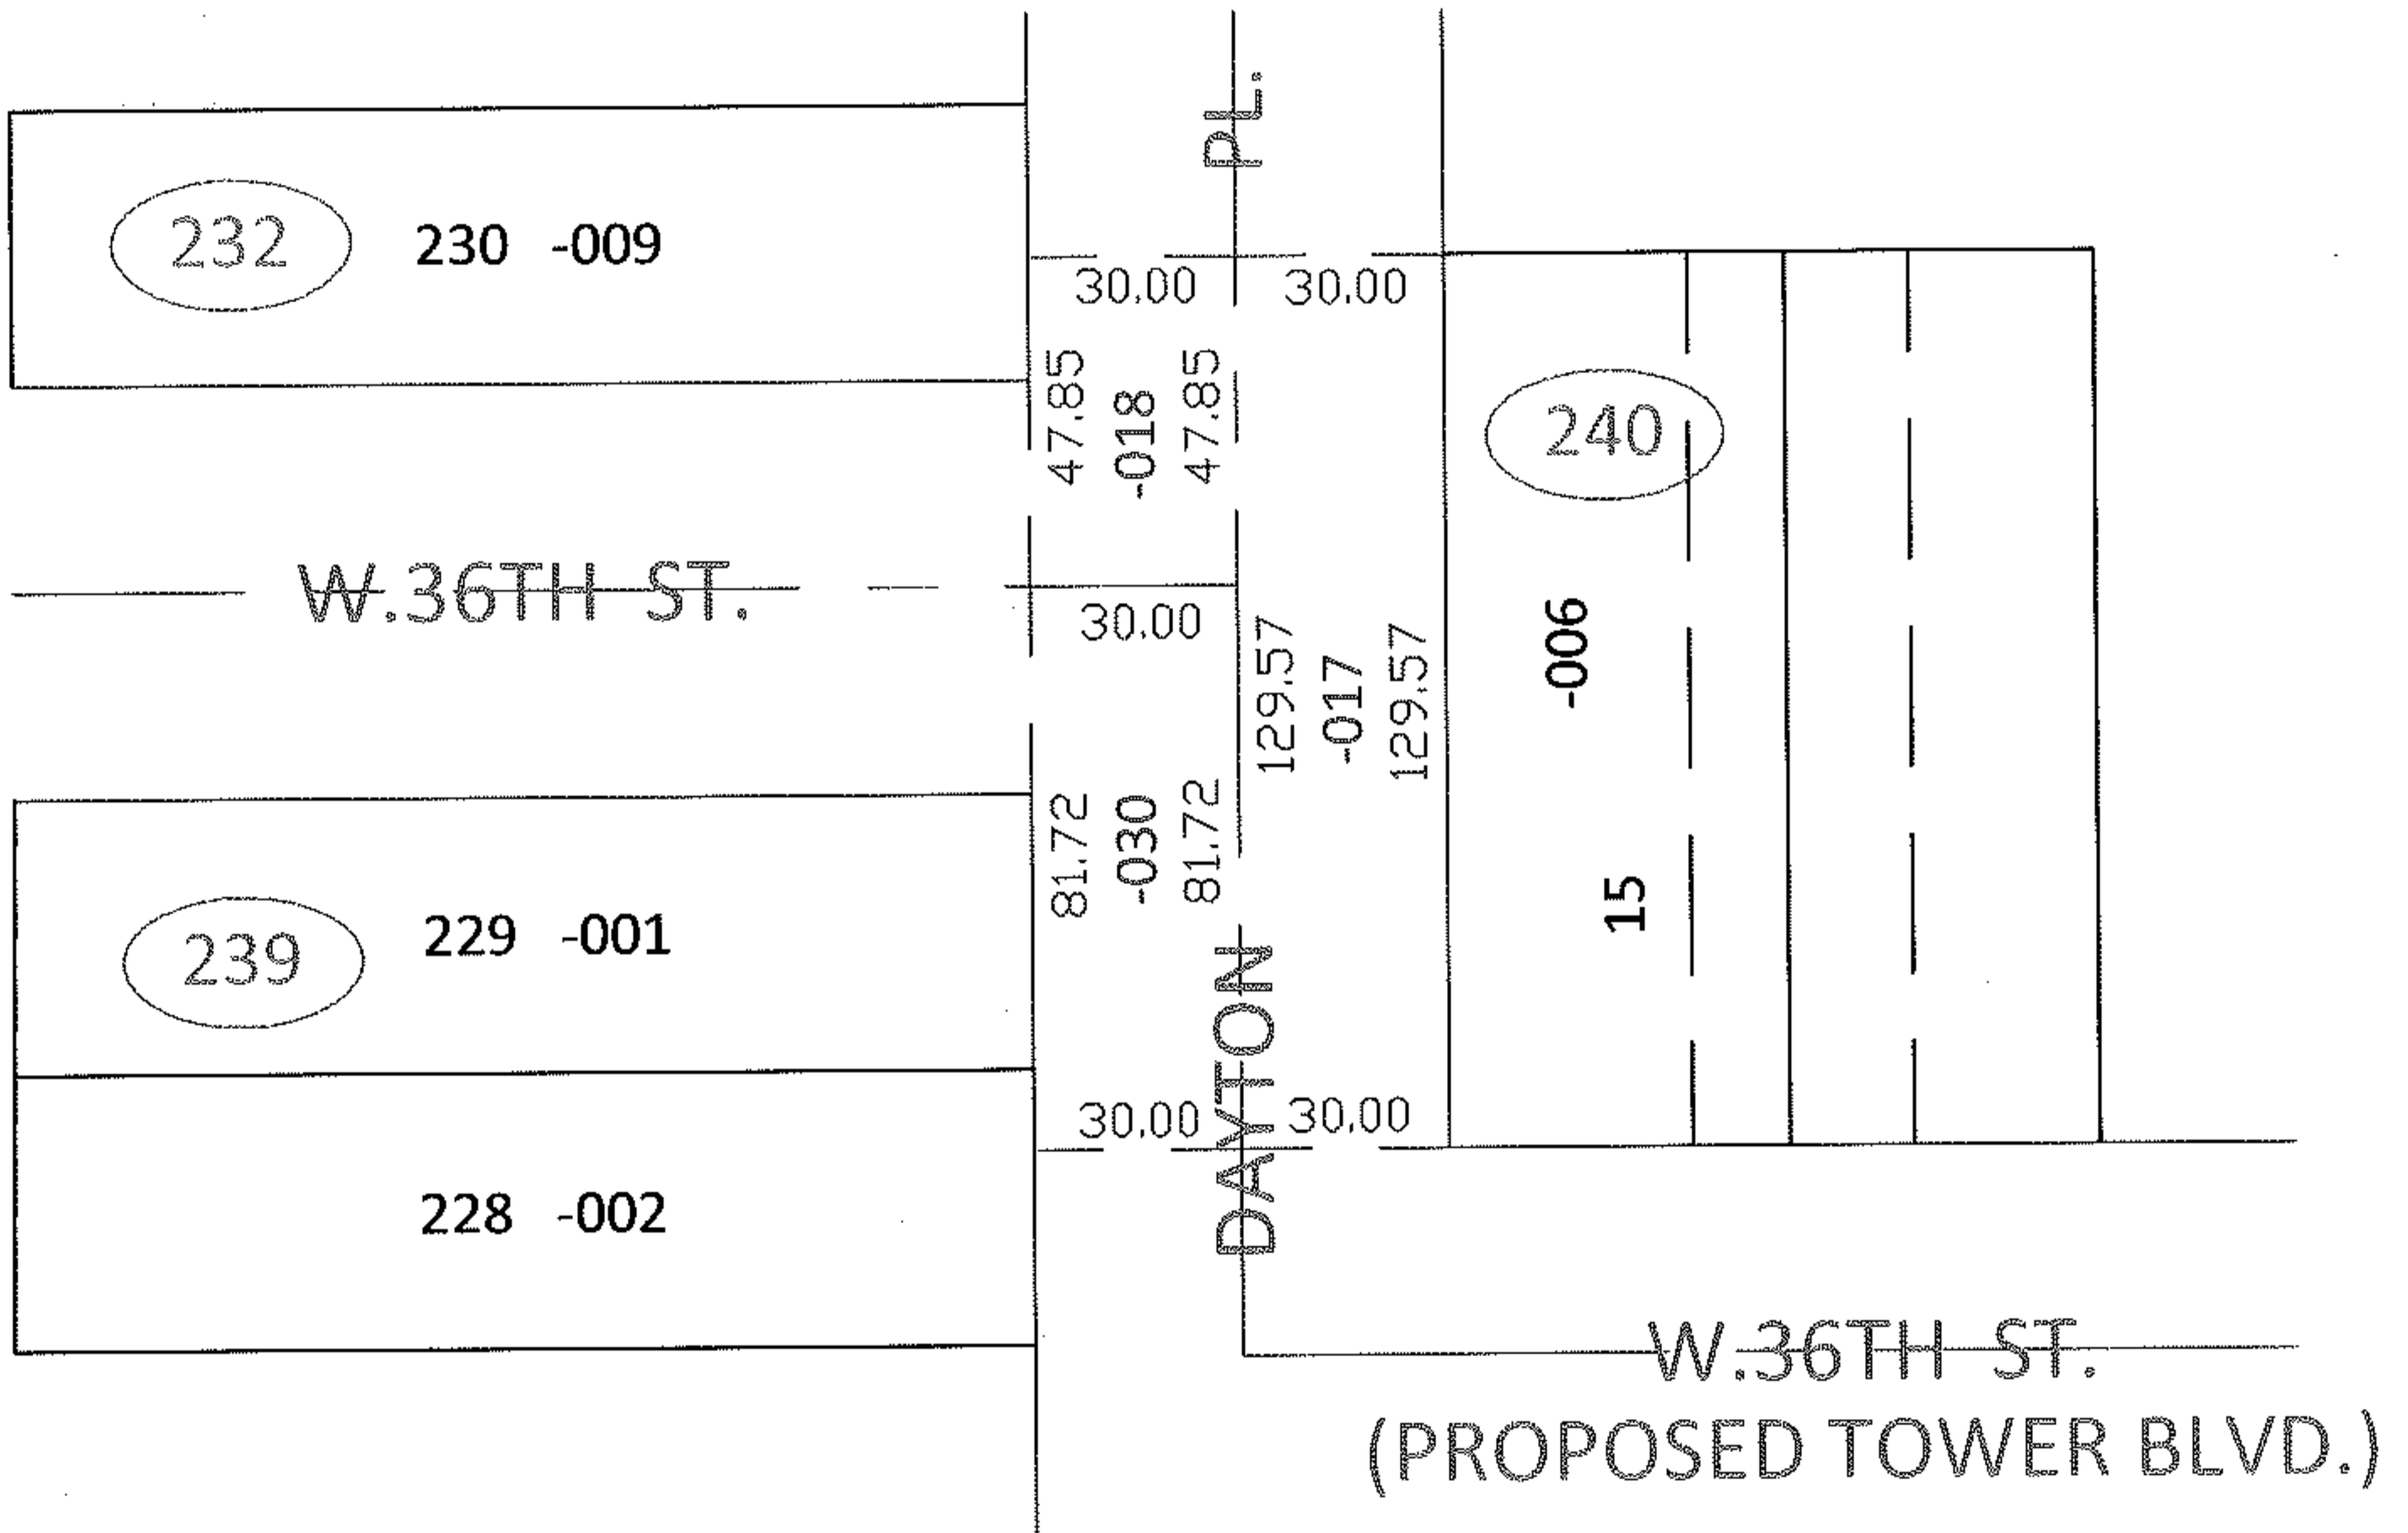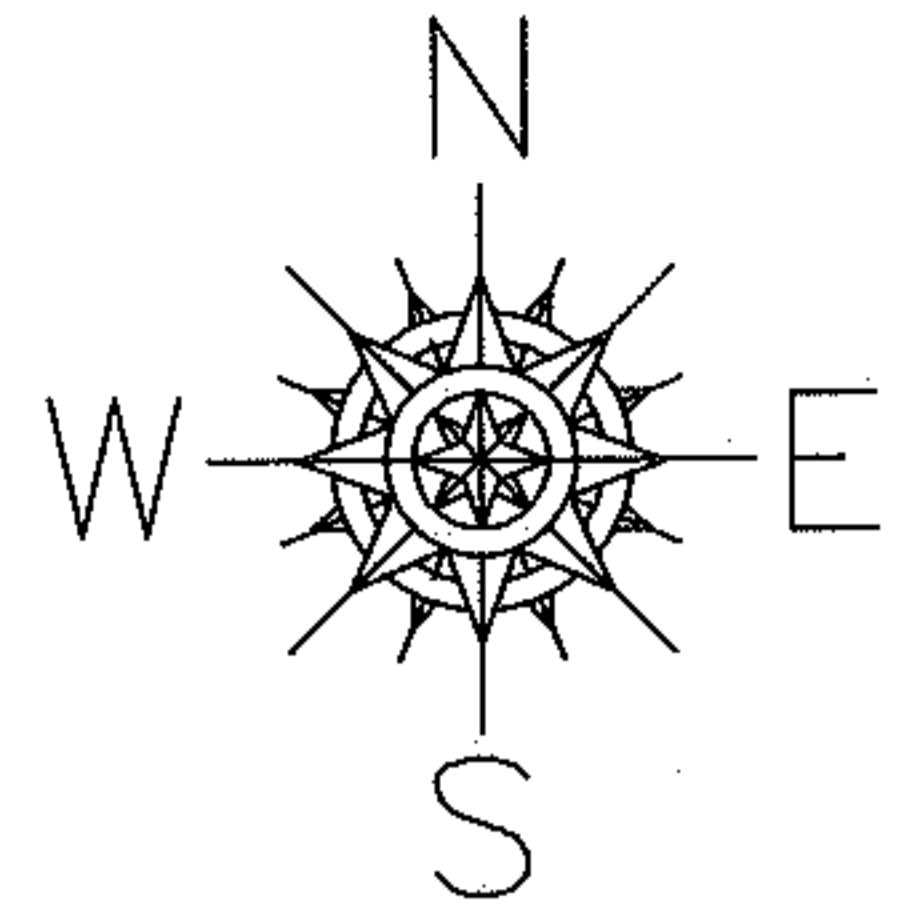

SPLITS/DEEDS PROCESSED

LORAIN COUNTY TAX MAP DEPARTMENT
226 MIDDLE AVE. ELYRIA, OHIO

SURVEYED BY: _____
 CLOSURE: N/A
 MAP PAGE(S): 2-01-003-J
 APPROVED BY: RRM DATE: 2-1-10
 SCALE: 1"= 50 PRIOR INST.: ORD. 107-08