

PARENT PARCEL: ADD TO DUPLICATE

CHILD PARCEL: 04-00-014-900-015 & -016

STARTING POINT: XXXXXX

NO. 10-01961-C

ADD TO DUPLICATE



04-00-014-900-015

2.36 A.

04-00-014-900-016


1.06 A.

PER PV. 11 PG. 20

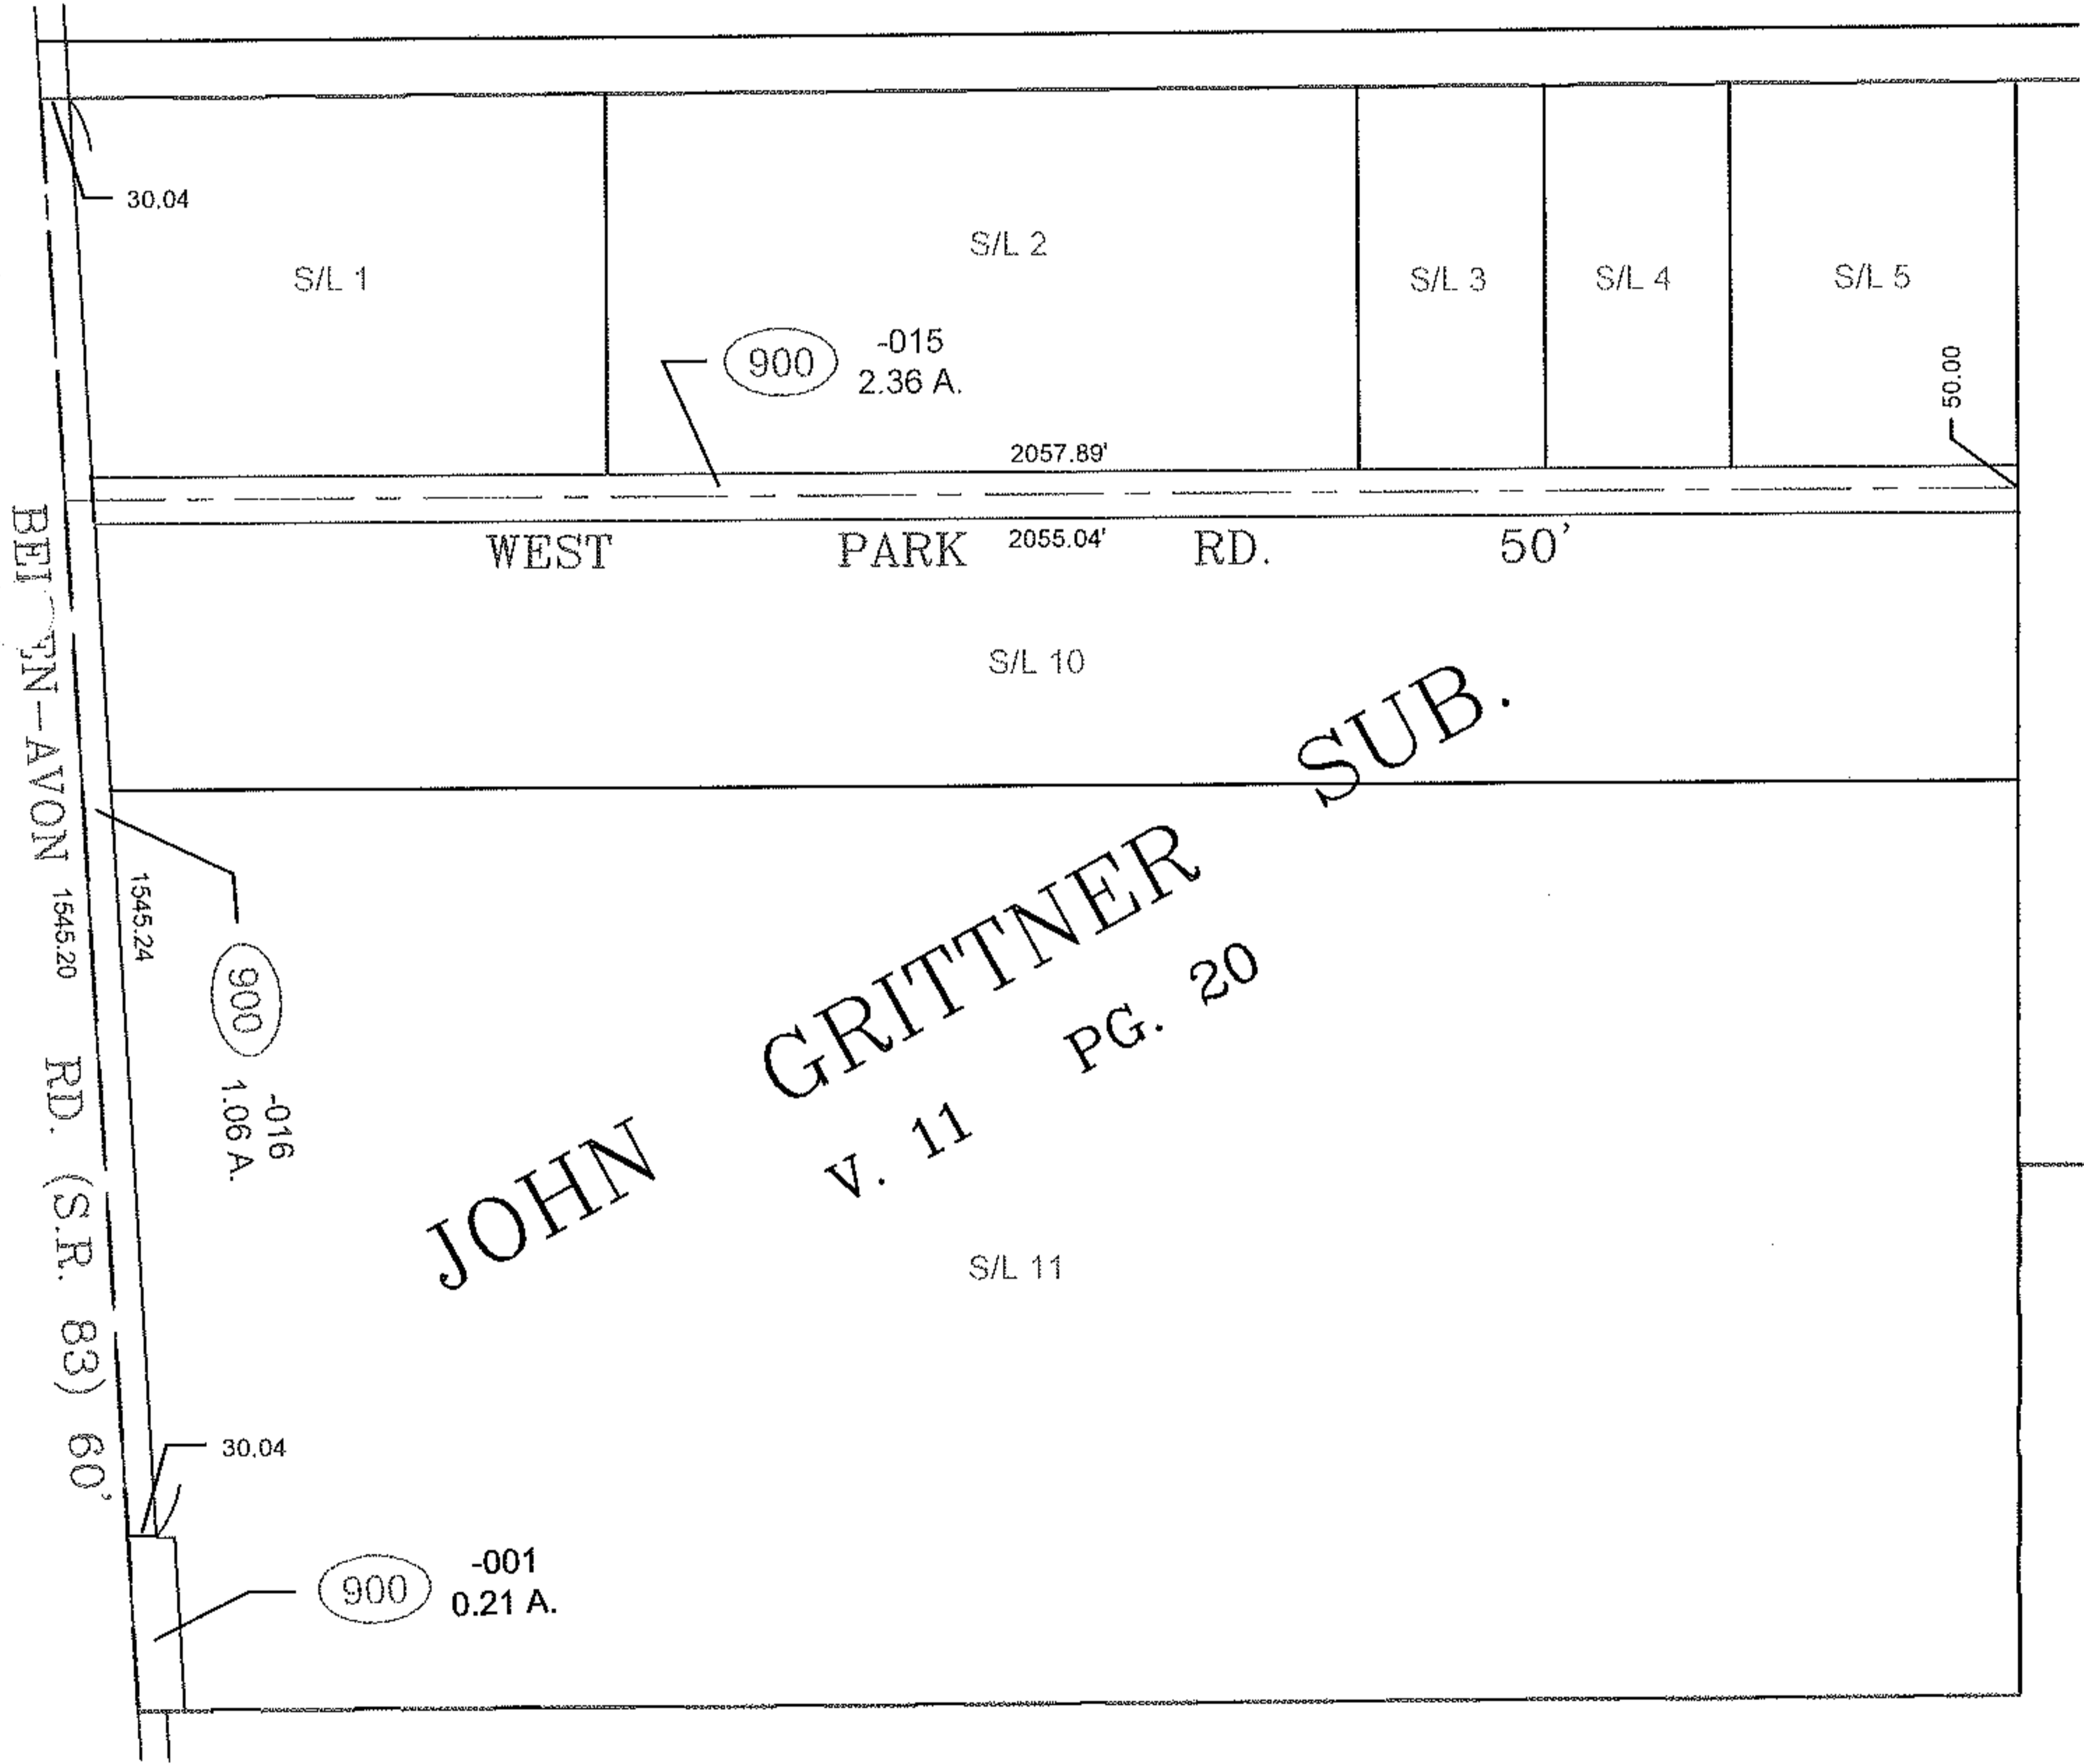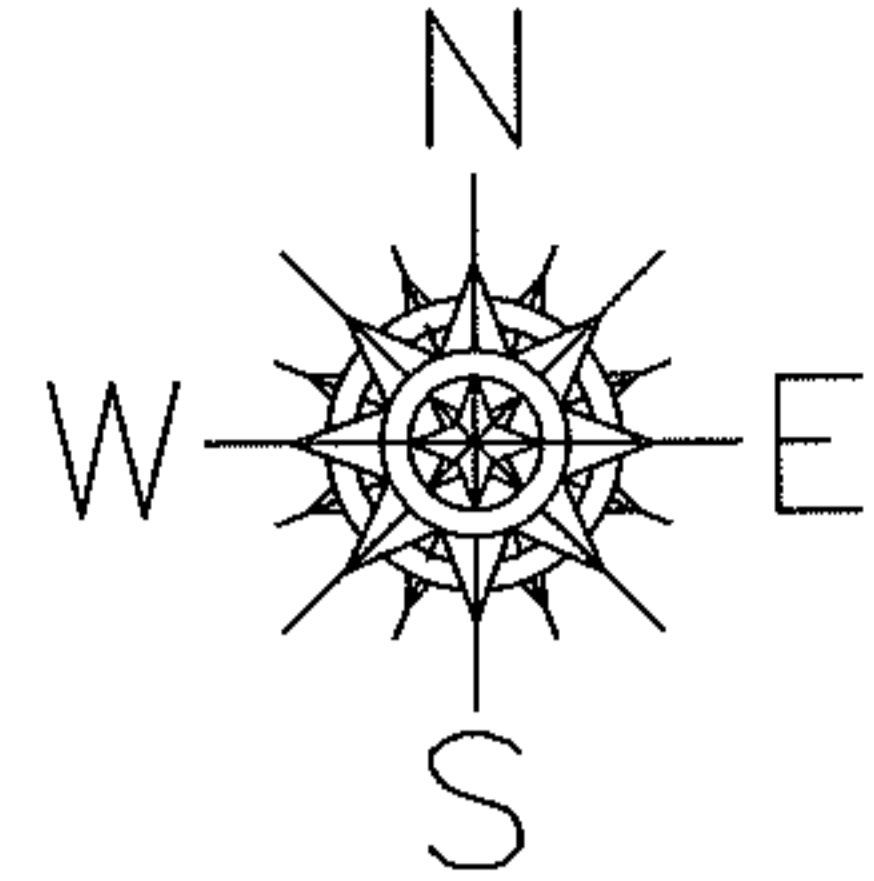

SUB.

JOHN GRITNER
V. 11 PG. 20

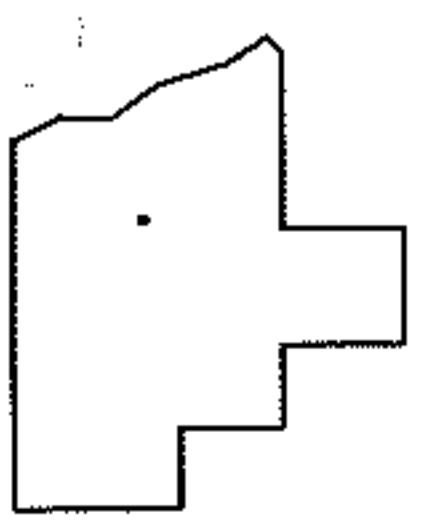

SPLITS/DEEDS PROCESSED

LORAIN COUNTY TAX MAP DEPARTMENT
226 MIDDLE AVE. ELYRIA, OHIO

SURVEYED BY: REITZ ENGINEERING

CLOSURE: 0.01 : 10.000

MAP PAGE(S): 04-00-014-C

APPROVED BY: TJS DATE: 2/1/10

SCALE: 1" = 300 PRIOR INSTRUMENT: PV 11 PG. 20