
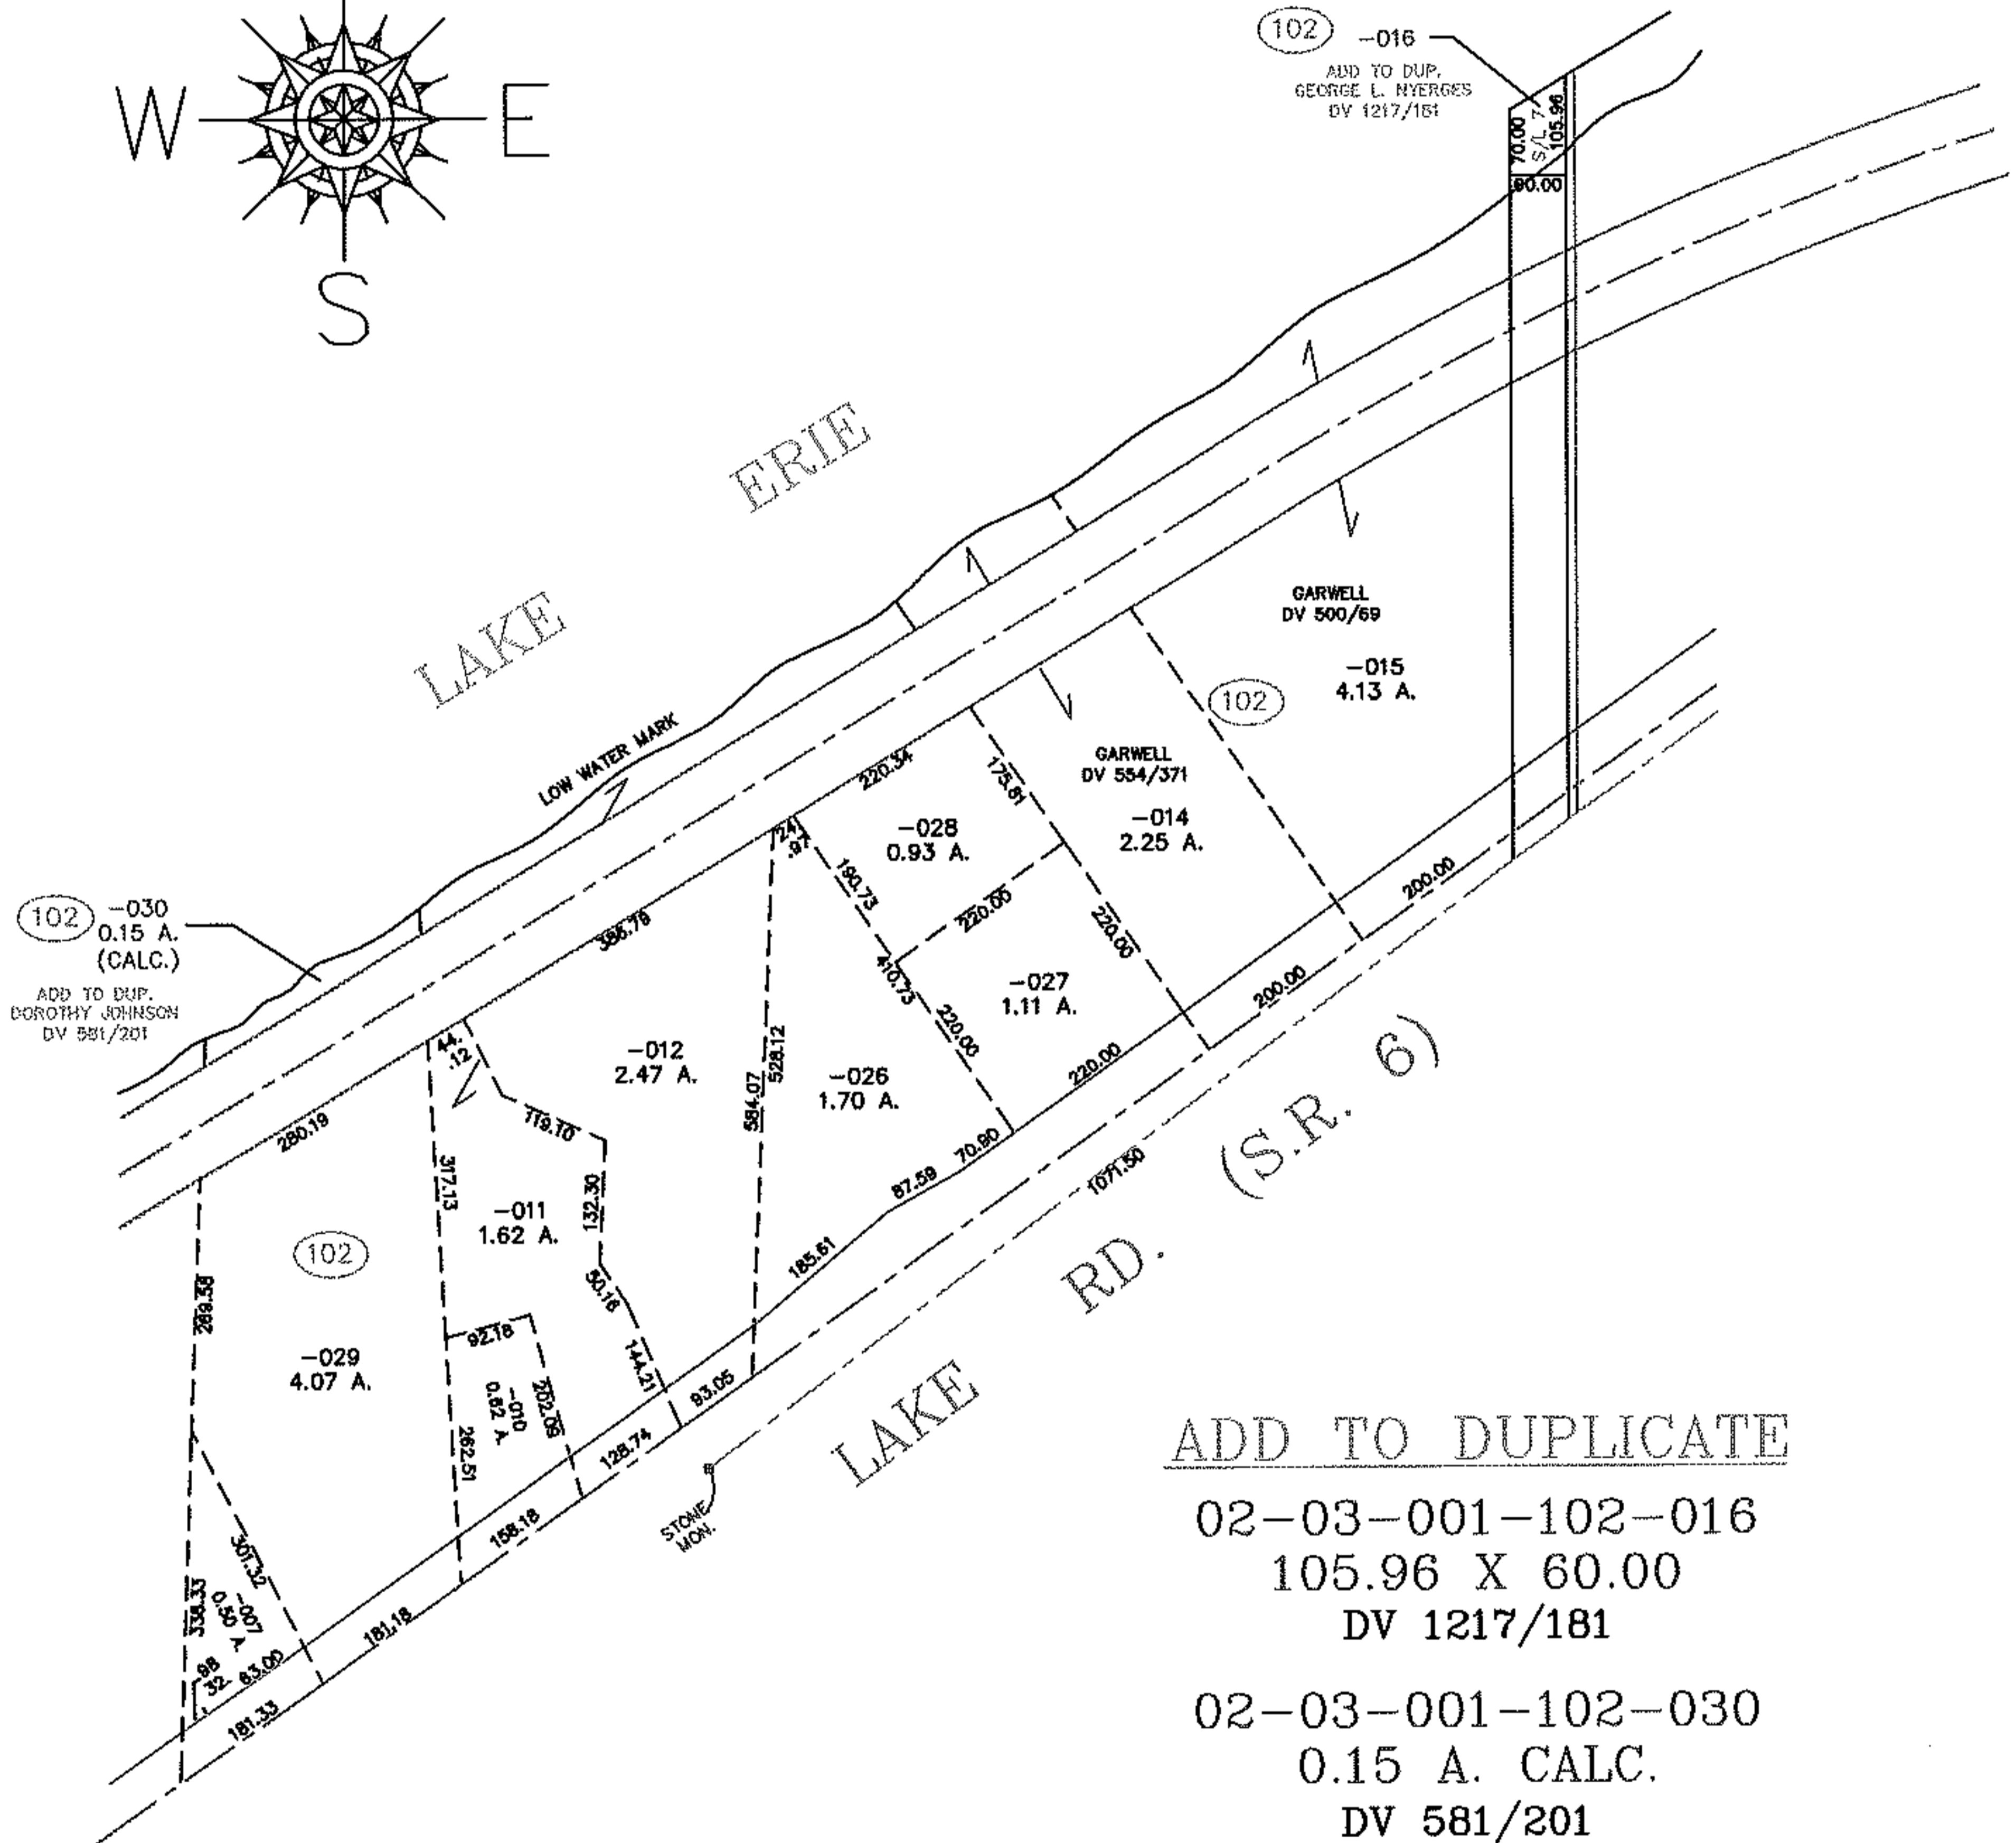


PARENT PARCEL: ADD TO DUP.

CHILD PARCEL: 02-03-001-102-016 & -030

STARTING POINT: XXXXXX

10-01966-C

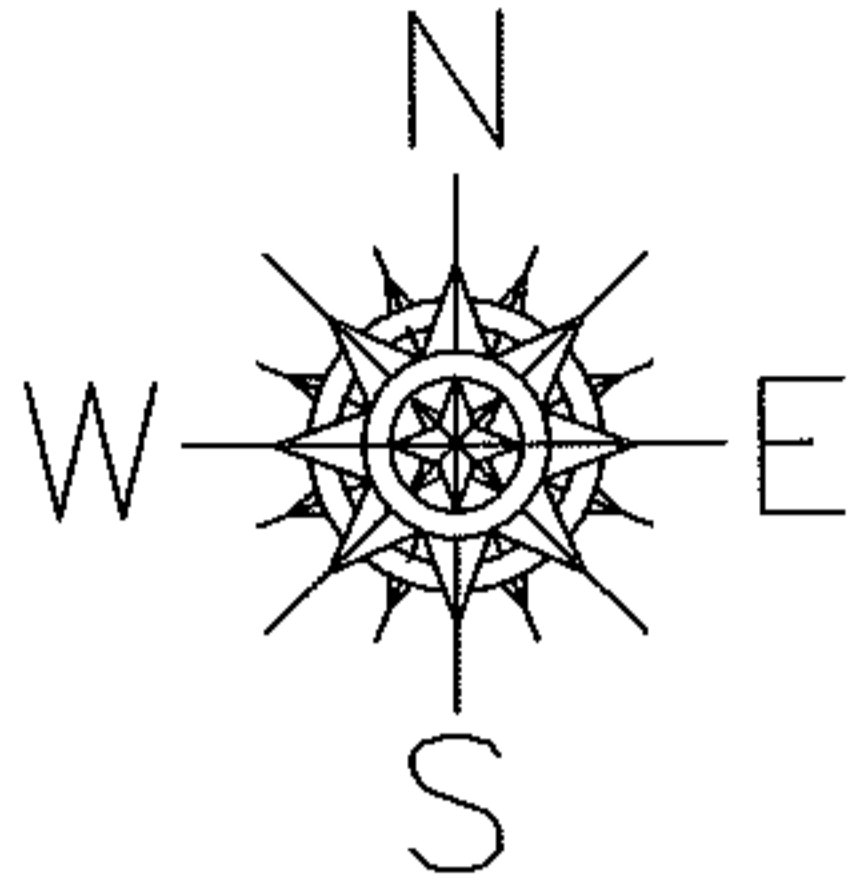

ADD TO DUPLICATE

02-03-001-102-016
105.96 X 60.00
DV 1217/181

02-03-001-102-030
0.15 A. CALC.
DV 581/201

SPLITS/DEEDS PROCESSED

LORAIN COUNTY TAX MAP DEPARTMENT
226 MIDDLE AVE. ELYRIA, OHIO

SURVEYED BY: NONE

CLOSURE: NONE

MAP PAGE(S): 02-03-001-B

APPROVED BY: TJS DATE: 2/12/10

SCALE: 1" = 300' PRIOR INSTRUMENT: