


PARENT PARCEL: \_\_\_\_\_


CHILD PARCEL: 04-00-030-640-003

NO. 01969


STARTING POINT: INTERSECTION OF NORTH R.O.W. OF LAKE RD. AND WEST R.O.W. OF HIGHLAND AVE.

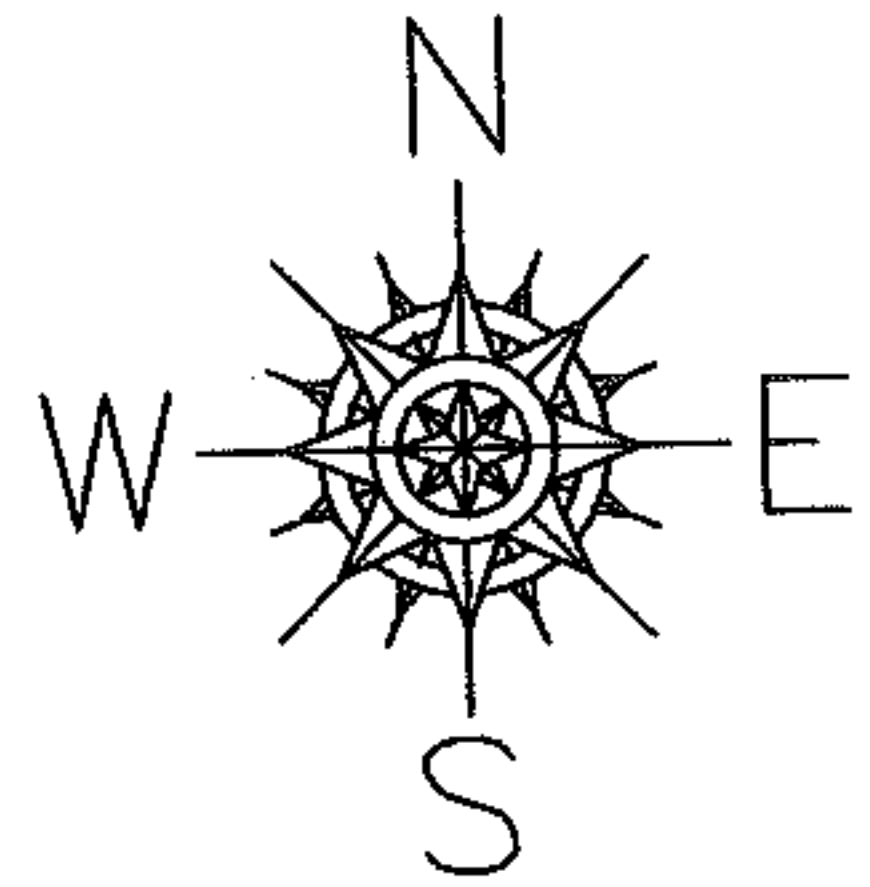

LAKE ERIE

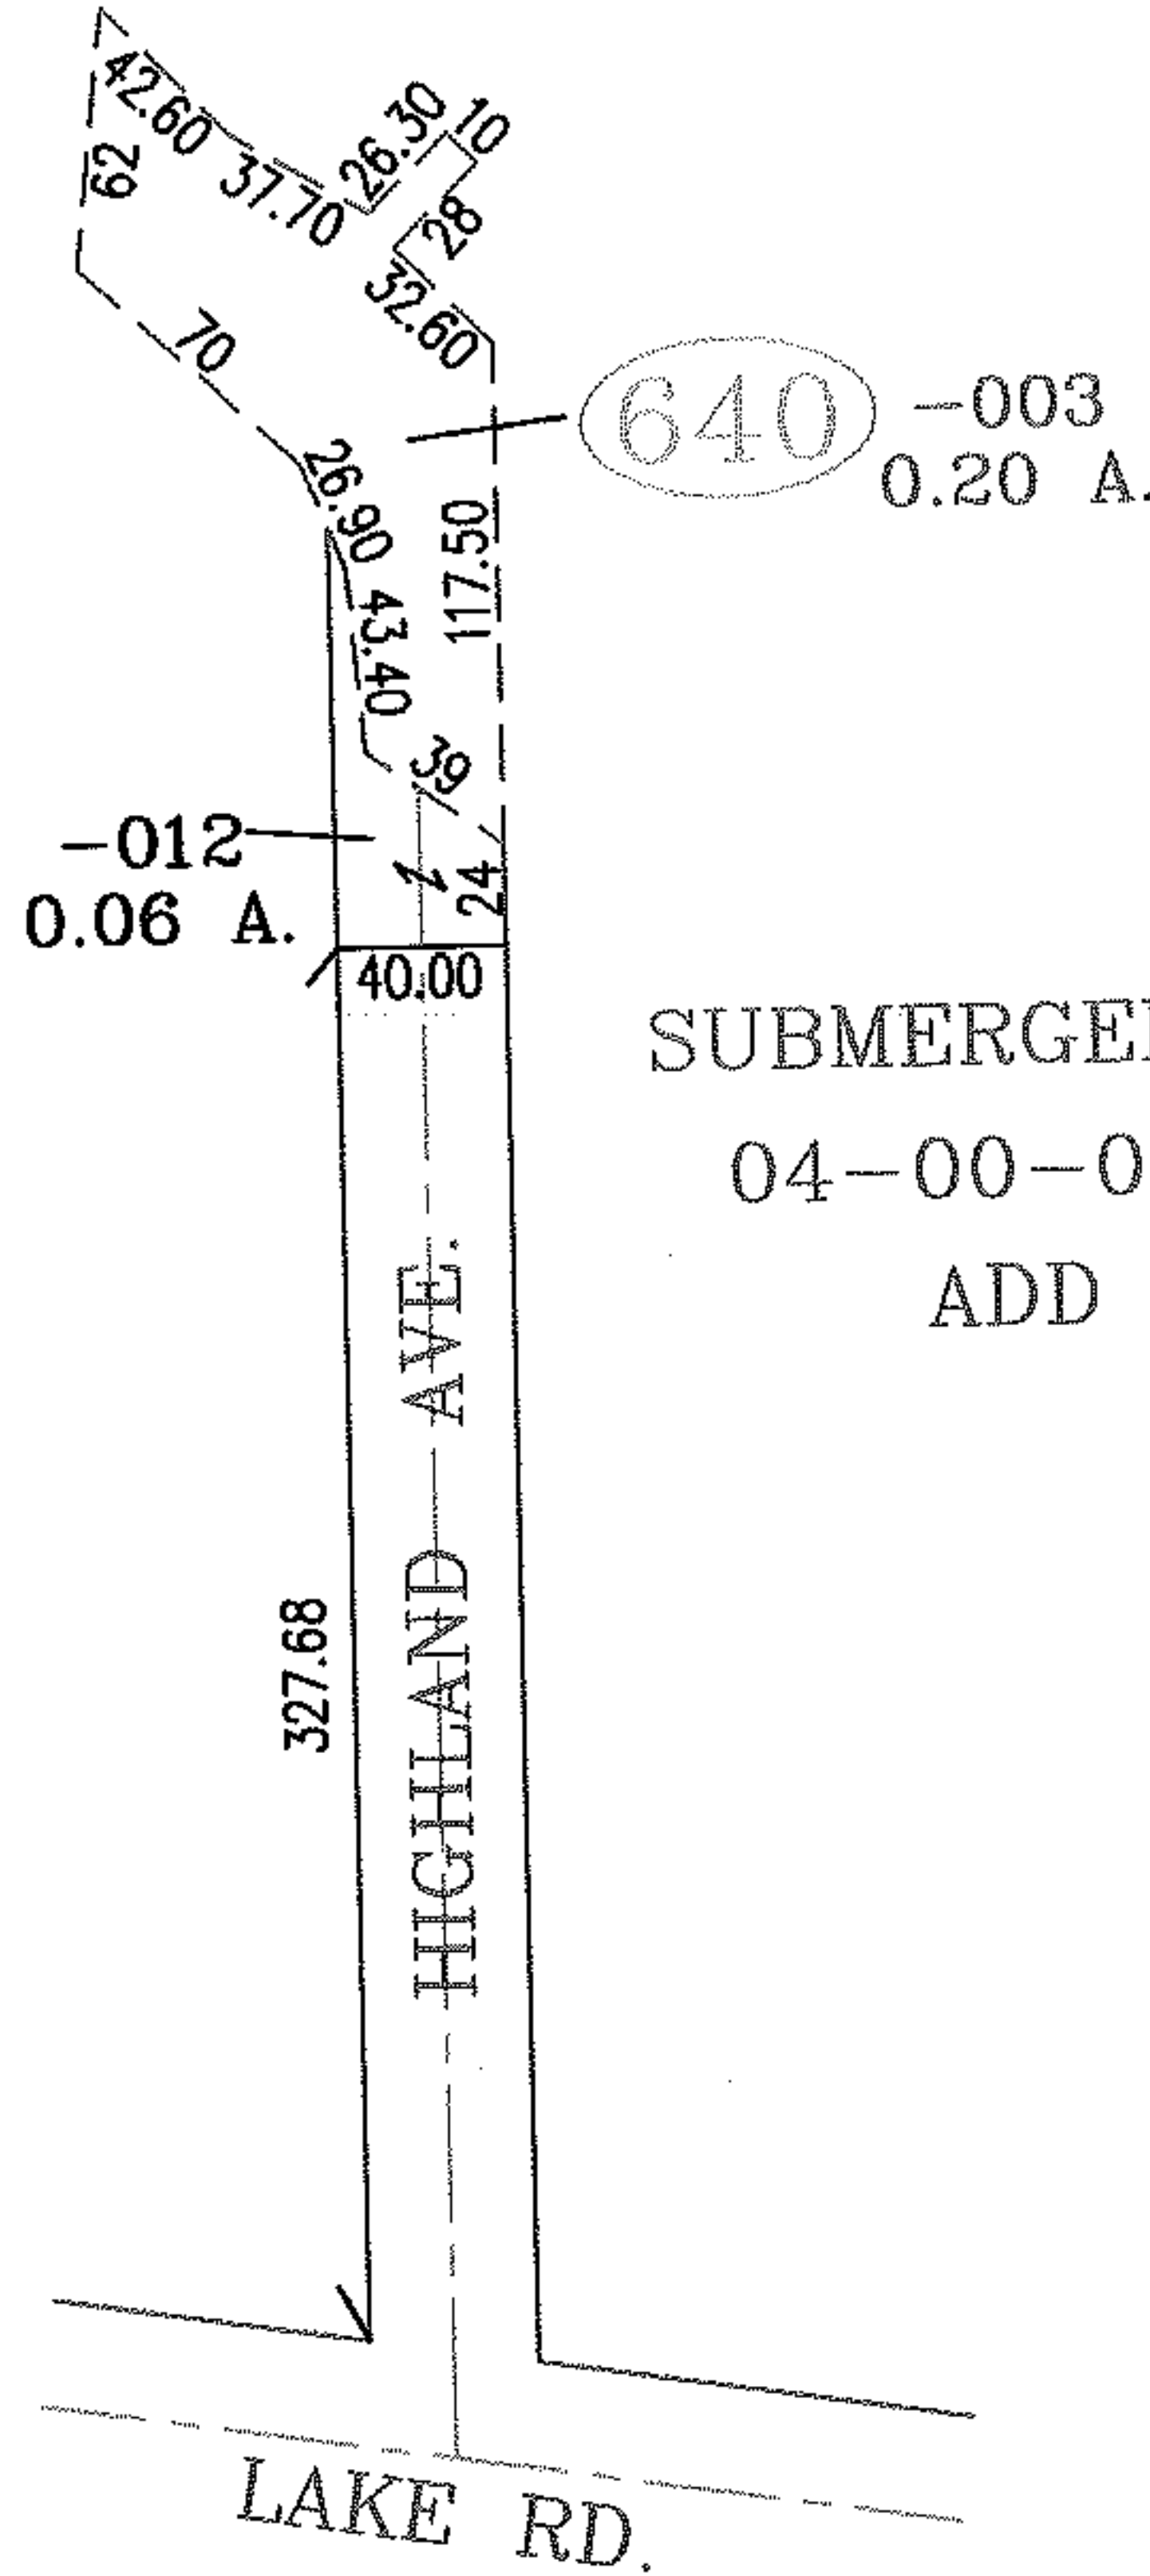

SUBMERGED LAND LEASE  
04-00-030-640-003  
ADD TO DUP.

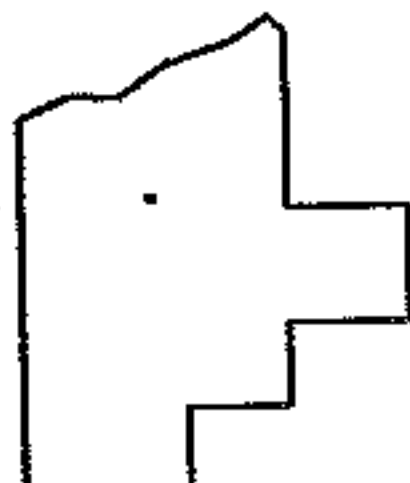

SPLITS/DEEDS PROCESSED

LORAIN COUNTY TAX MAP DEPARTMENT  
226 MIDDLE AVE. ELYRIA, OHIO

SURVEYED BY: M.G. HURA

CLOSURE: .01:10.000

MAP PAGE(S): 4-00-030-C

APPROVED BY: RRM DATE: 8-4-05

SCALE: 1" = 100 PRIOR INSTRUMENT: \_\_\_\_\_