


PARENT PARCEL: 10-00-019-000-049

CHILD PARCEL: 10-00-019-000-118 THRU -122


STARTING POINT: CENTERLINE OF WHITEHEAD RD. & NICKLE-PLATE DIAGONAL RD.

NO. 01985

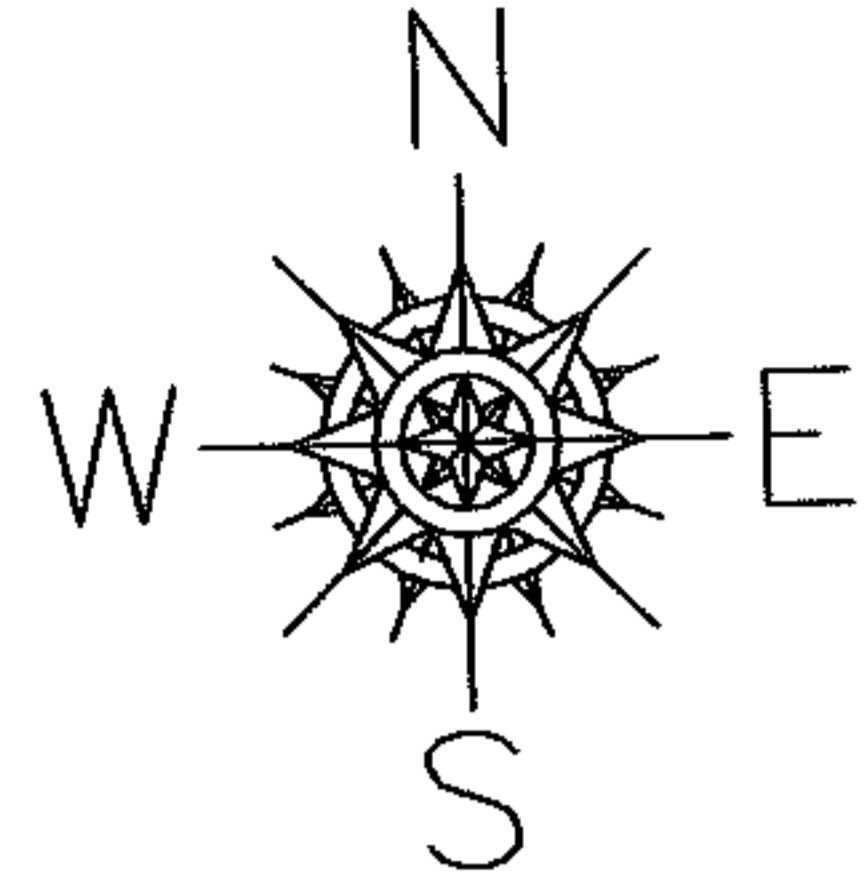


NICKLE-PLATE DIAGONAL RD.

RD

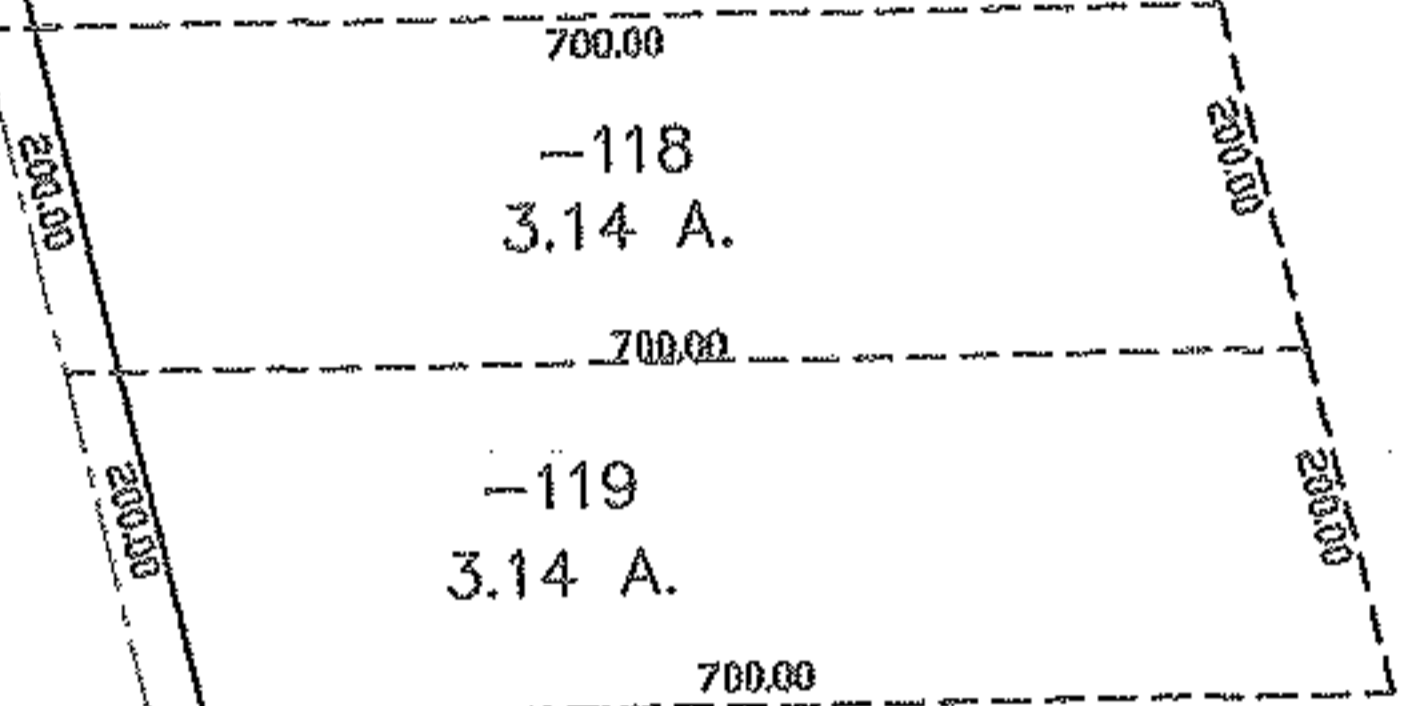


WHITEHEAD

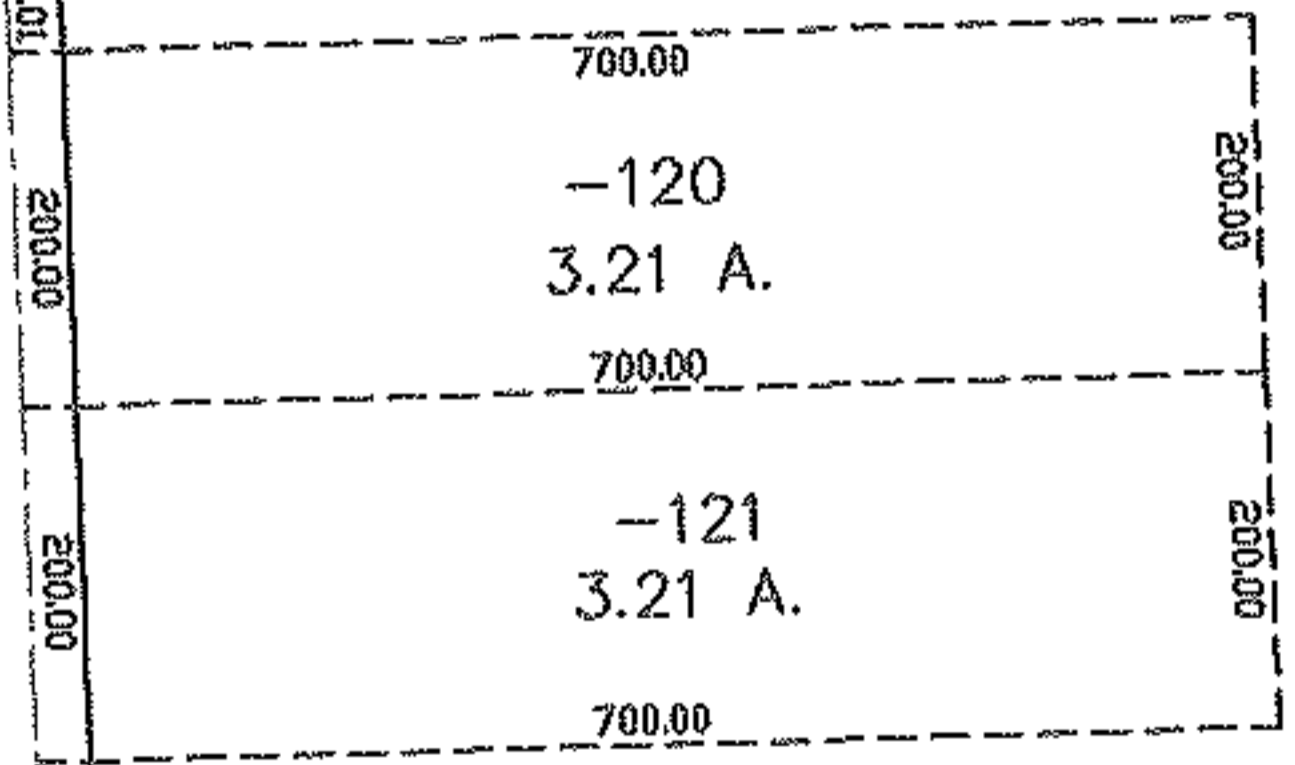

~~-049~~
~~70.98 A.~~

-122
58.28 A.

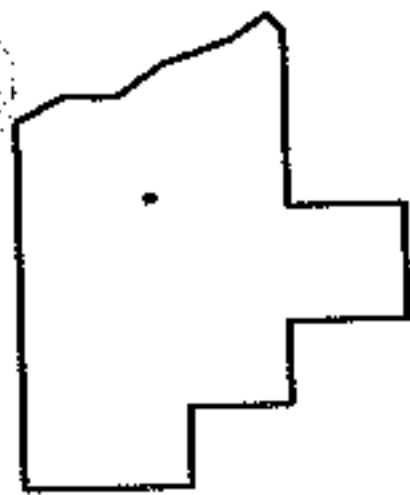

SPLITS/DEEDS PROCESSED
LORAIN COUNTY TAX MAP DEPARTMENT
226 MIDDLE AVE. ELYRIA, OHIO

SURVEYED BY: RICHARD CARLSON
CLOSURE: 0.00 : 10,000
MAP PAGE(S): 10-00-019-H
APPROVED BY: JAH DATE: 8-19-05
SCALE: 1" = 300 PRIOR INSTRUMENT: OR 244/235