
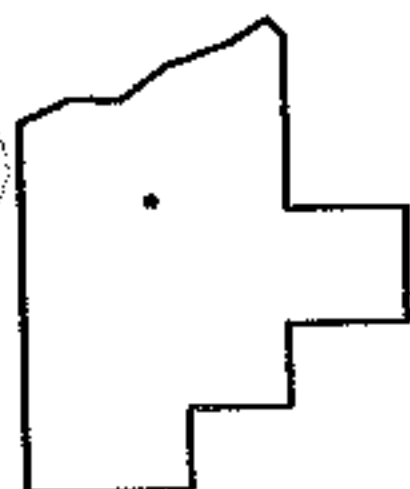
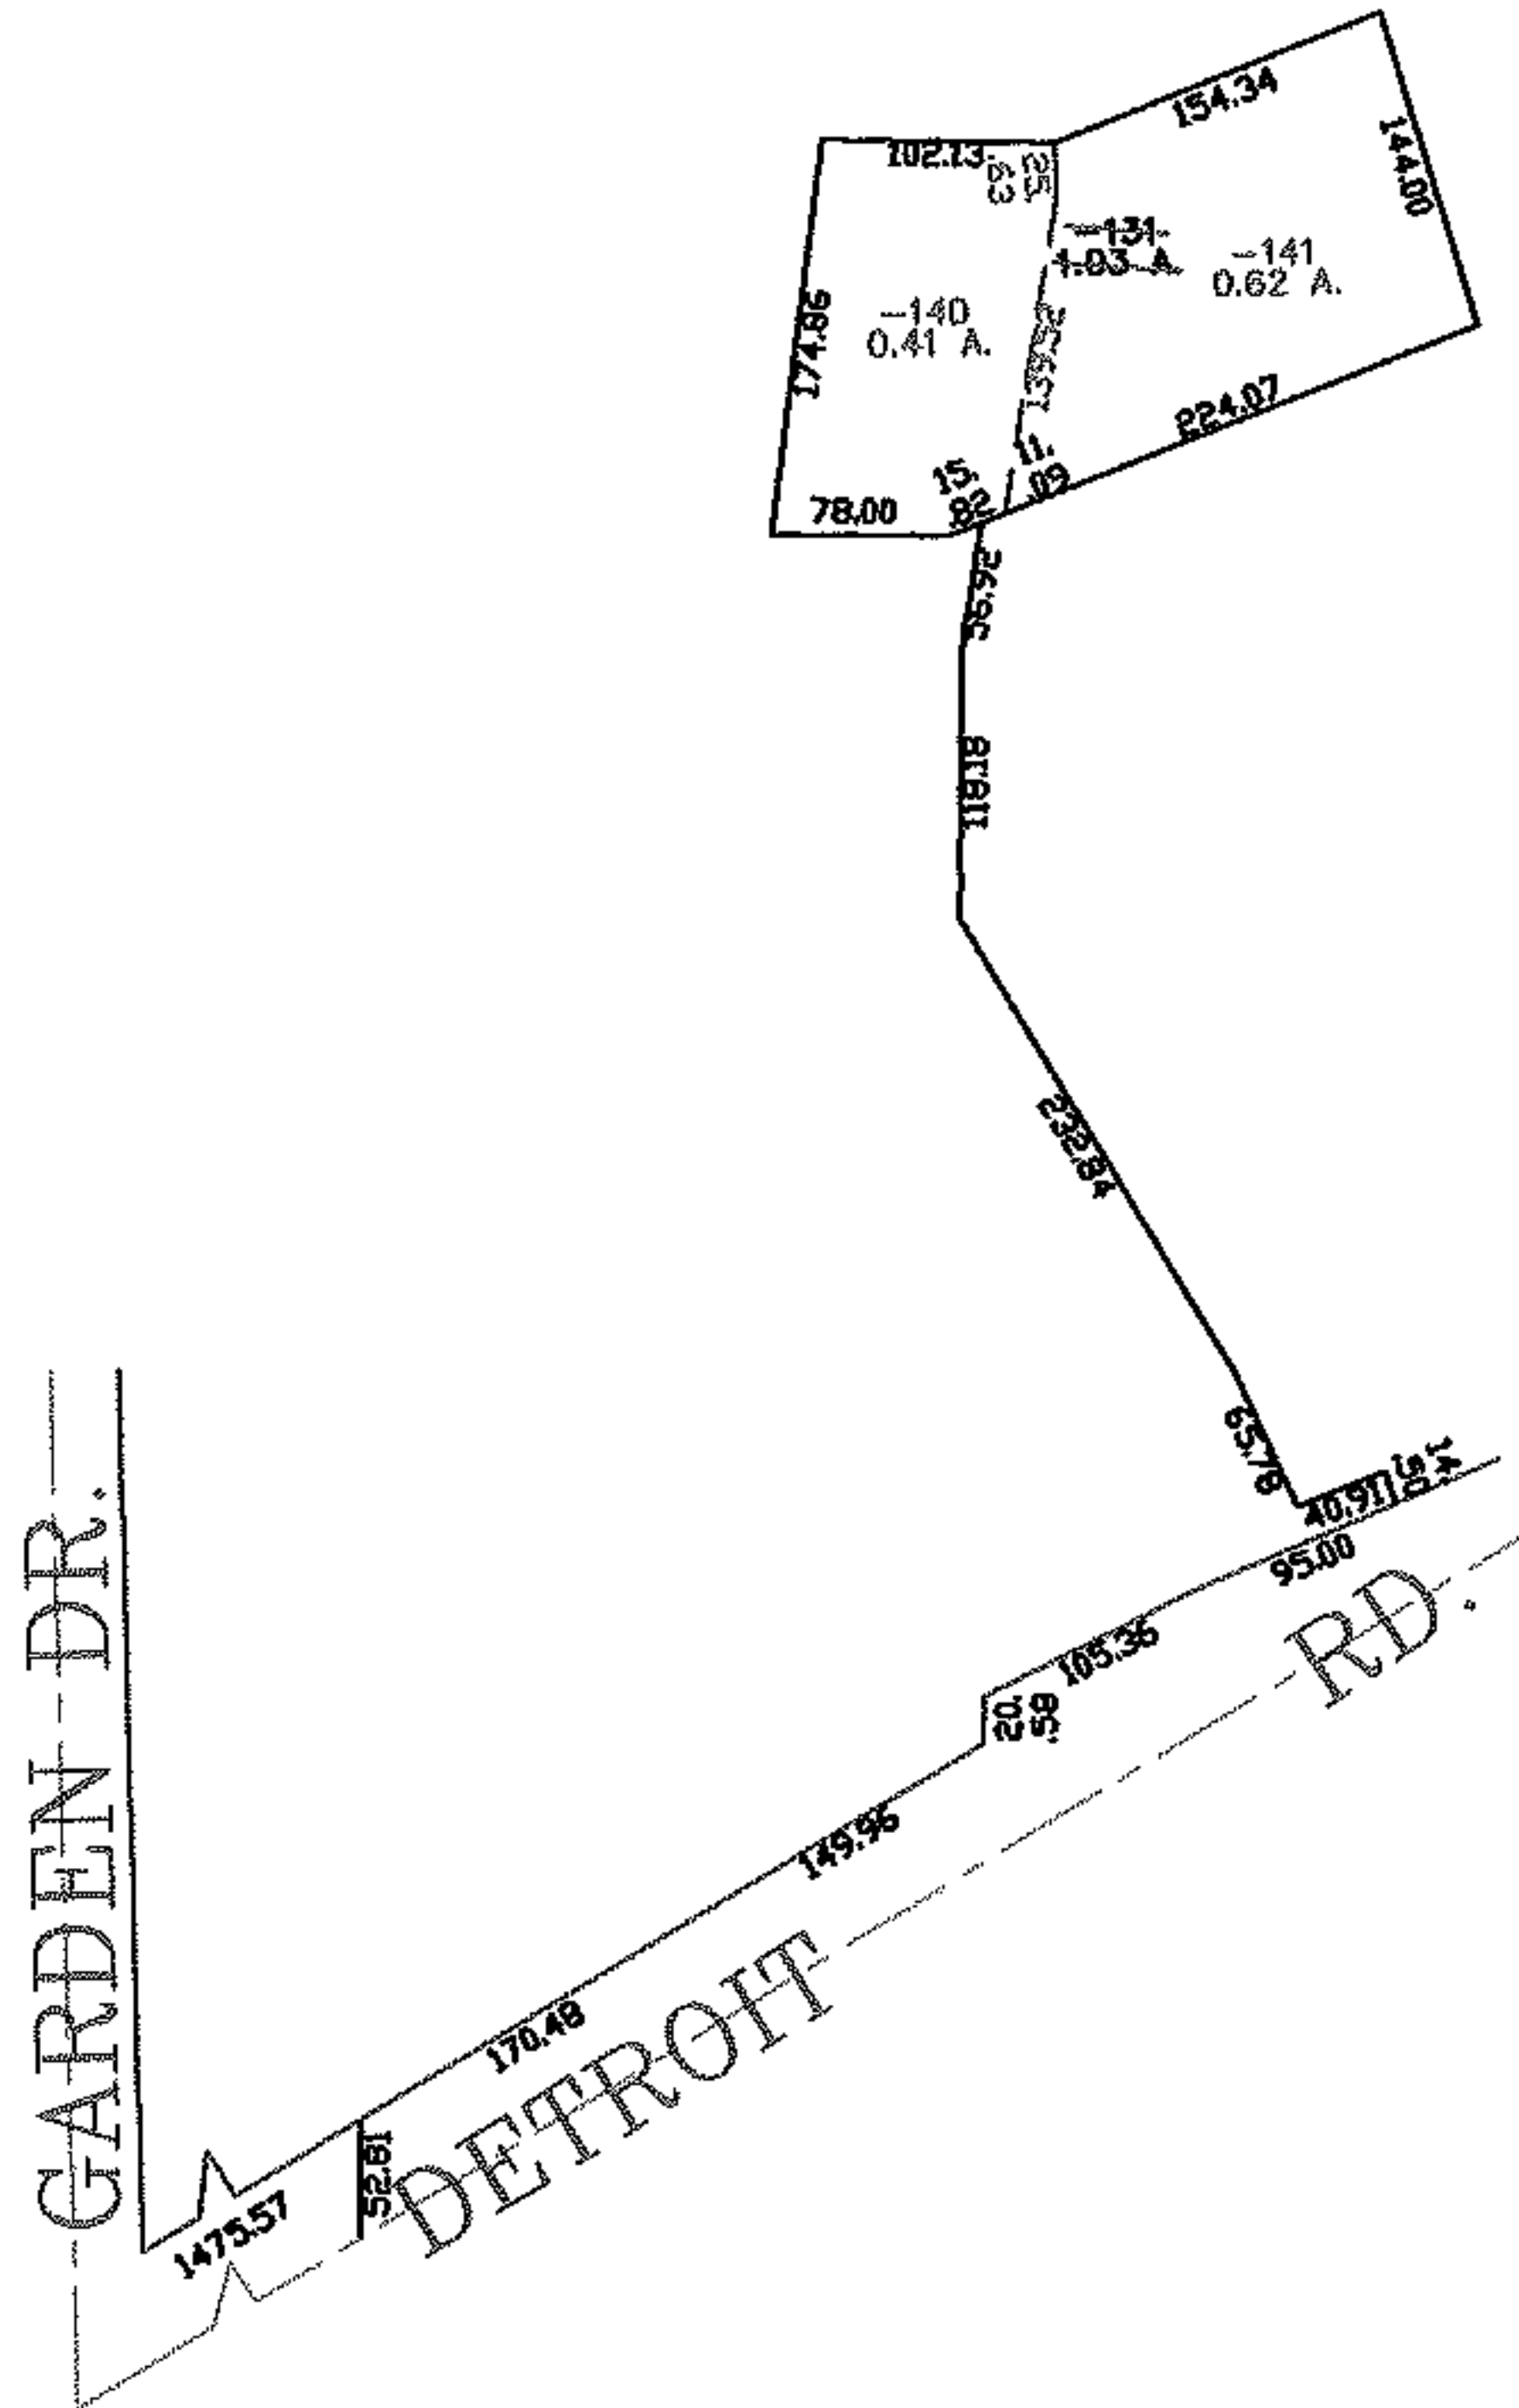


PARENT PARCEL: 04-00-015-101-131

CHILD PARCEL: 04-00-015-101-140, -141

STARTING POINT: CENTERLINE OF DETROIT RD. & GARDEN DR.

05-01998

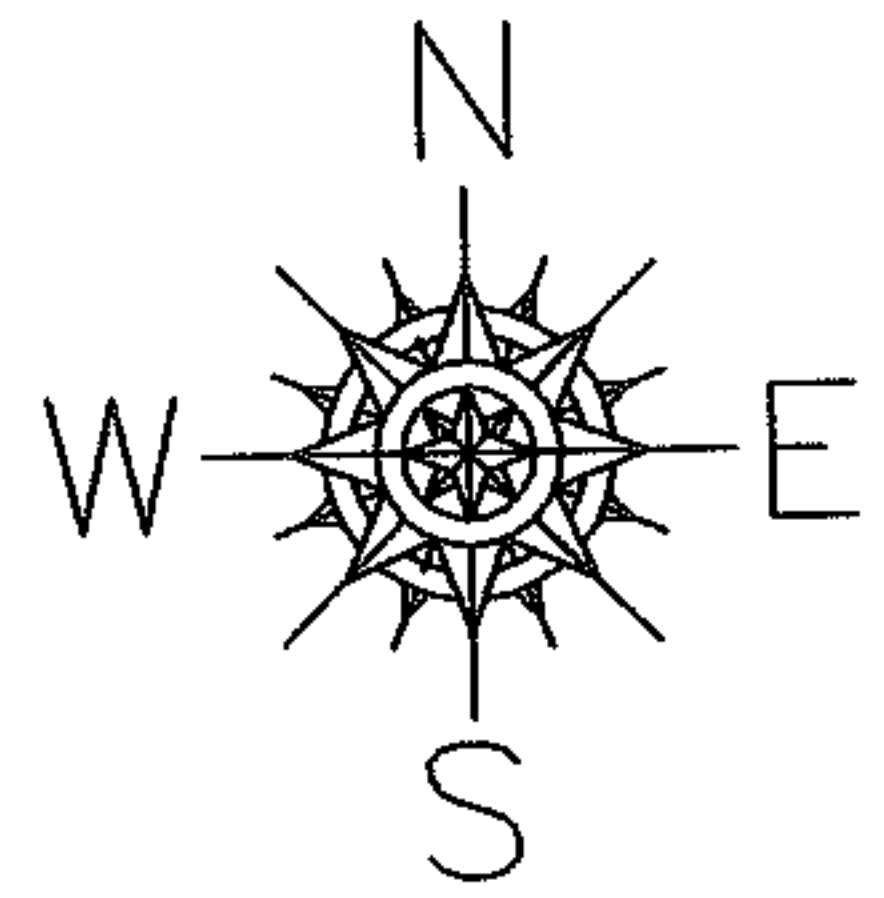

**SPLITS/DEEDS PROCESSED**  
LORAIN COUNTY TAX MAP DEPARTMENT  
226 MIDDLE AVE. ELYRIA, OHIO

SURVEYED BY: SCOTT LANDGRAFF

CLOSURE: 0.00 : 10.000

MAP PAGE(S): 04-00-015

APPROVED BY: JAH DATE: 9-16-05

SCALE: 1" = 200 PRIOR INSTRUMENT: 20040041180