



PARENT PARCEL: 03-00-069-900-001

CHILD PARCEL: 03-00-013-101-004, & 03-00-069-900-002

STARTING POINT: XXXXXX

NO. 00784-V

PT. STREET VACATION
PRESEVATION BLVD.

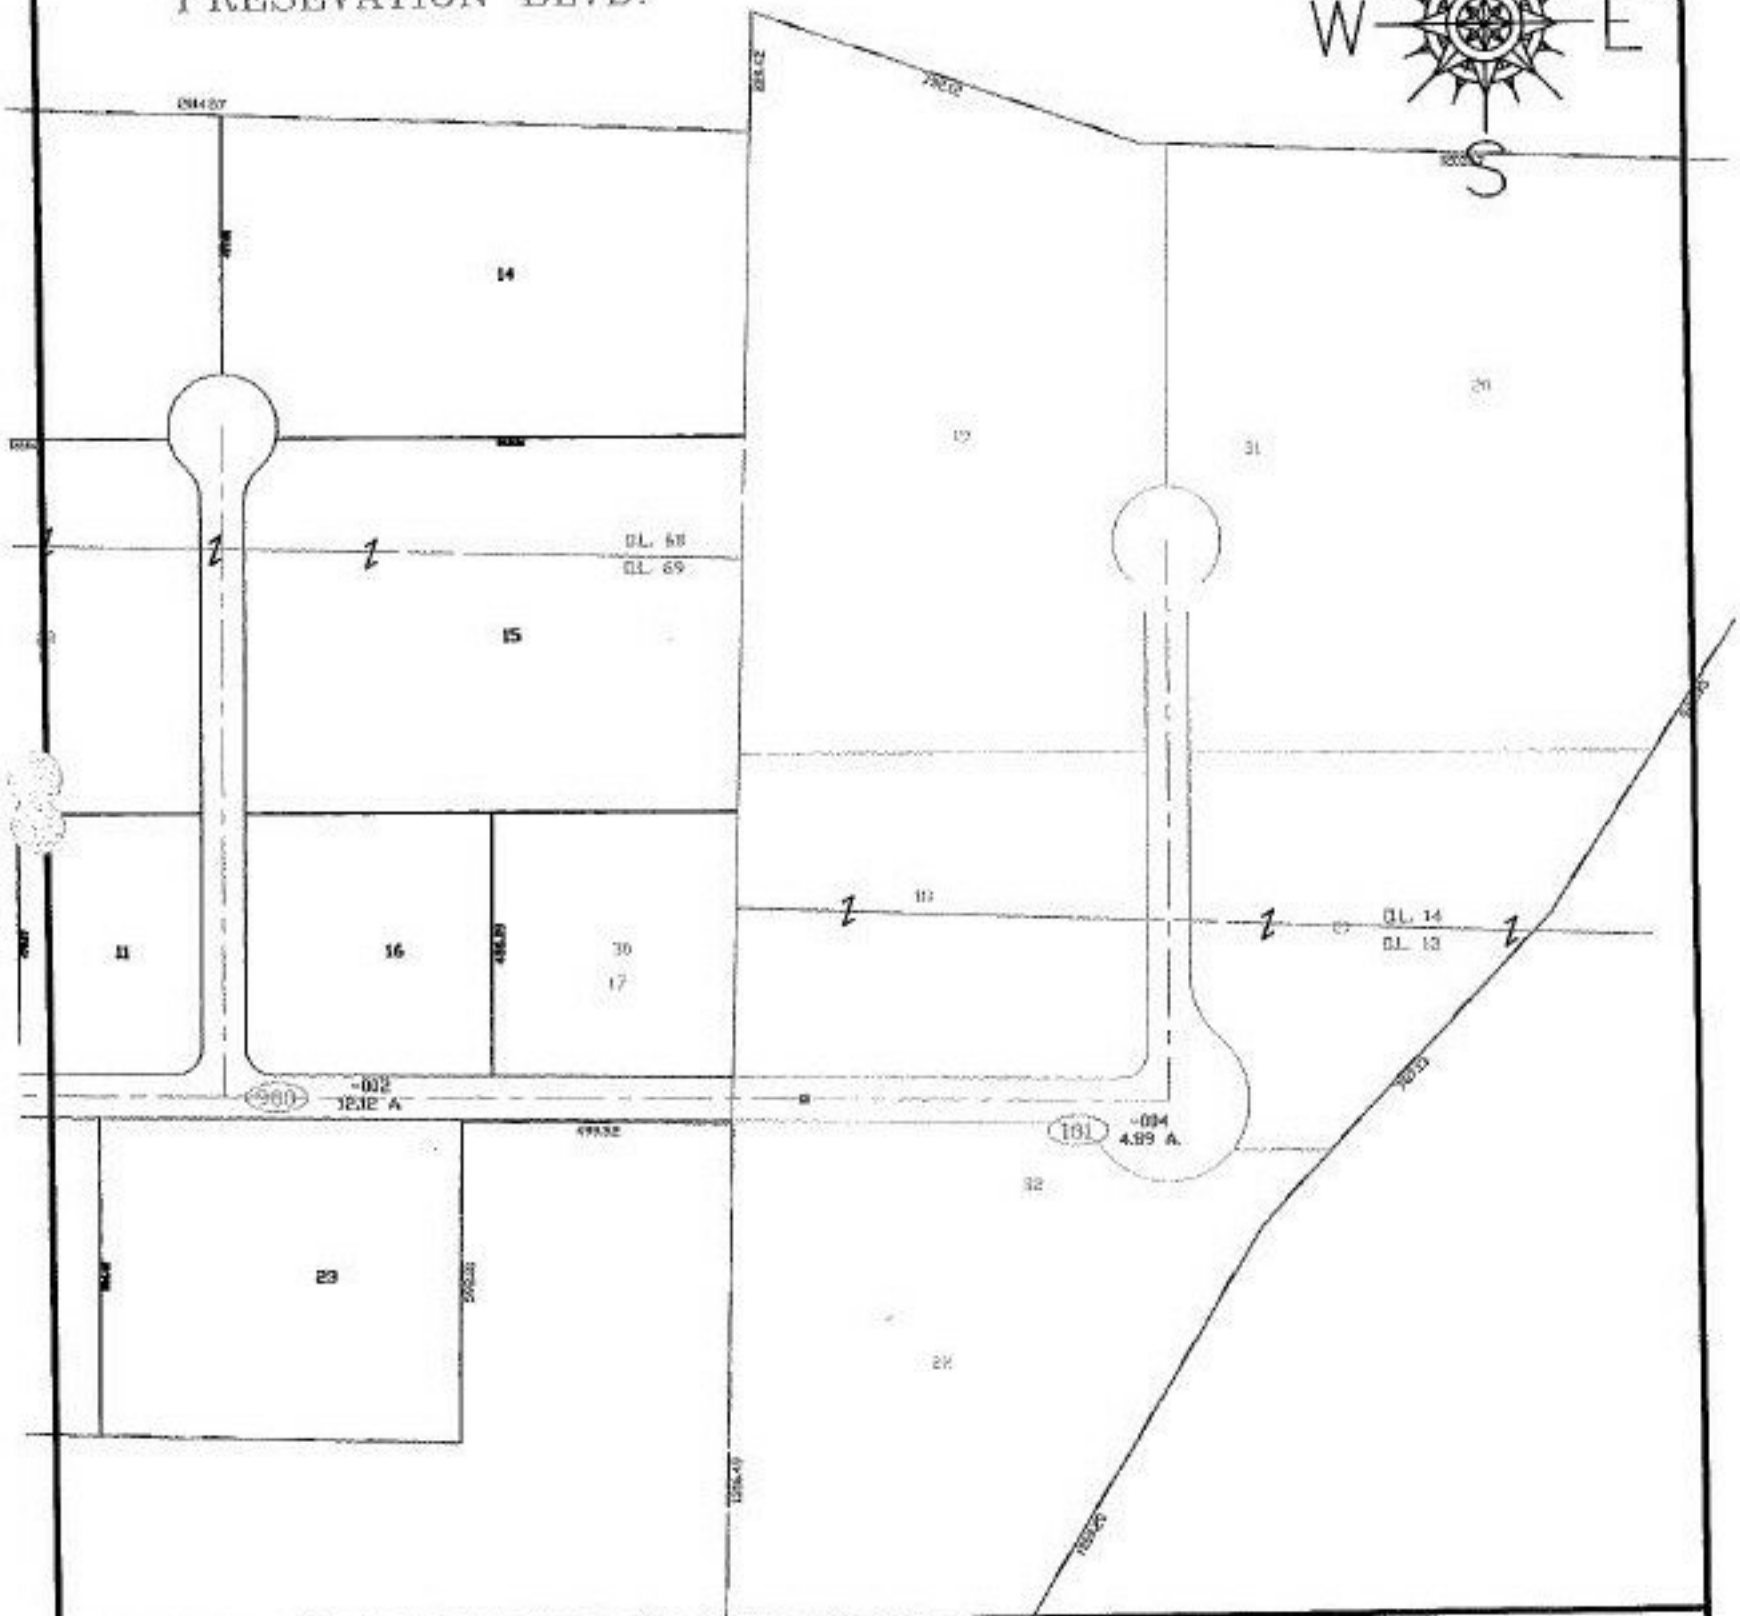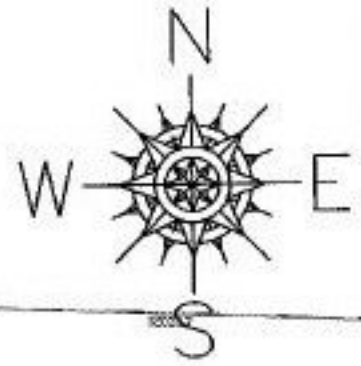

SPLITS/DEEDS PROCESSED
LORAIN COUNTY TAX MAP DEPARTMENT
226 MIDDLE AVE. ELYRIA, OHIO

SURVEYED BY: THOMAS E. SILVA
CLOSURE: 0.01 : 10,000
MAP PAGE(S): 3-K, J, 3-00-014-B, -068-A, -070-A
APPROVED BY: TJS DATE: 1/3/03
SCALE: 1" = 400' PRIOR INSTRUMENT: DV XXXX/XXX