


PARENT PARCEL: 10-00-003-103-021 THRU -025

CHILD PARCEL: \_\_\_\_\_



10-02007-V

STARTING POINT: SOUTHEAST CORNER OF S/L 28

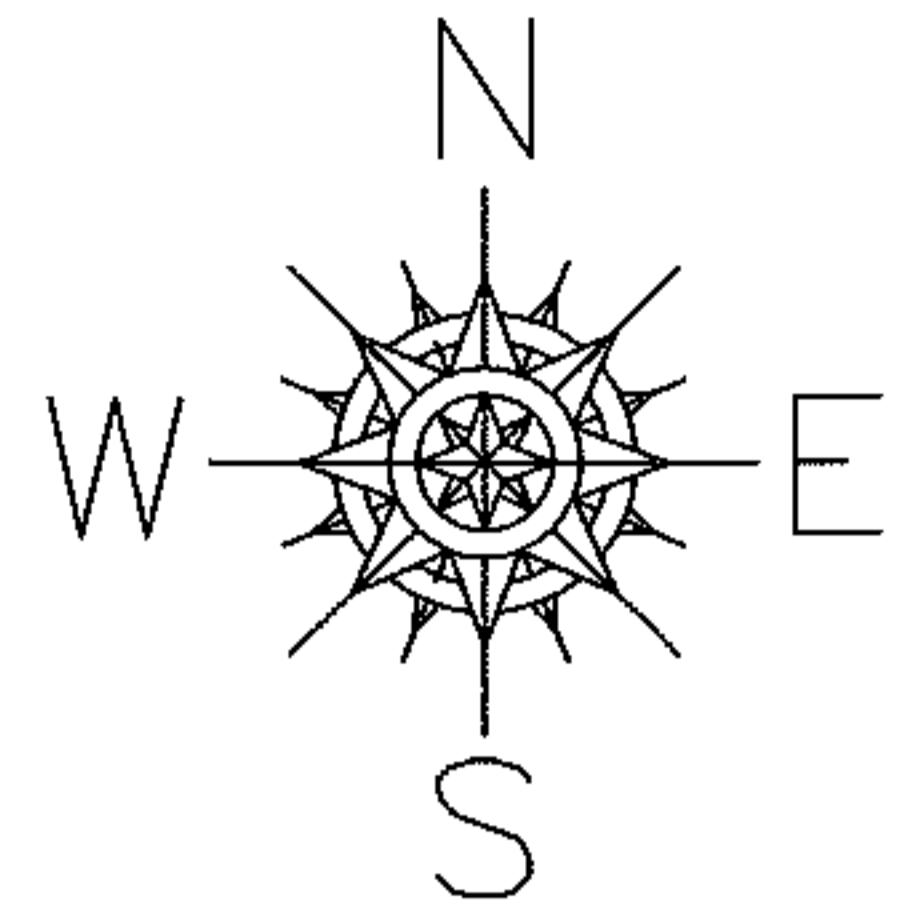

ALLEY VACATION

ORD NO.90-190  
OR 315/321

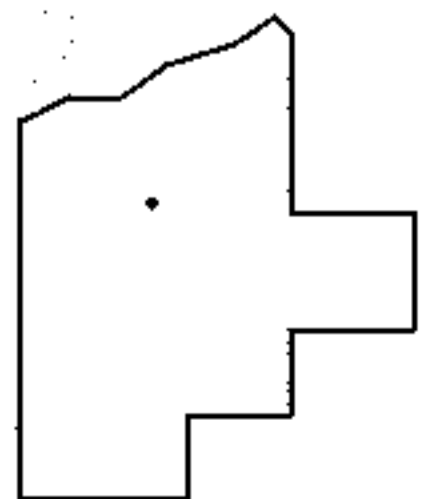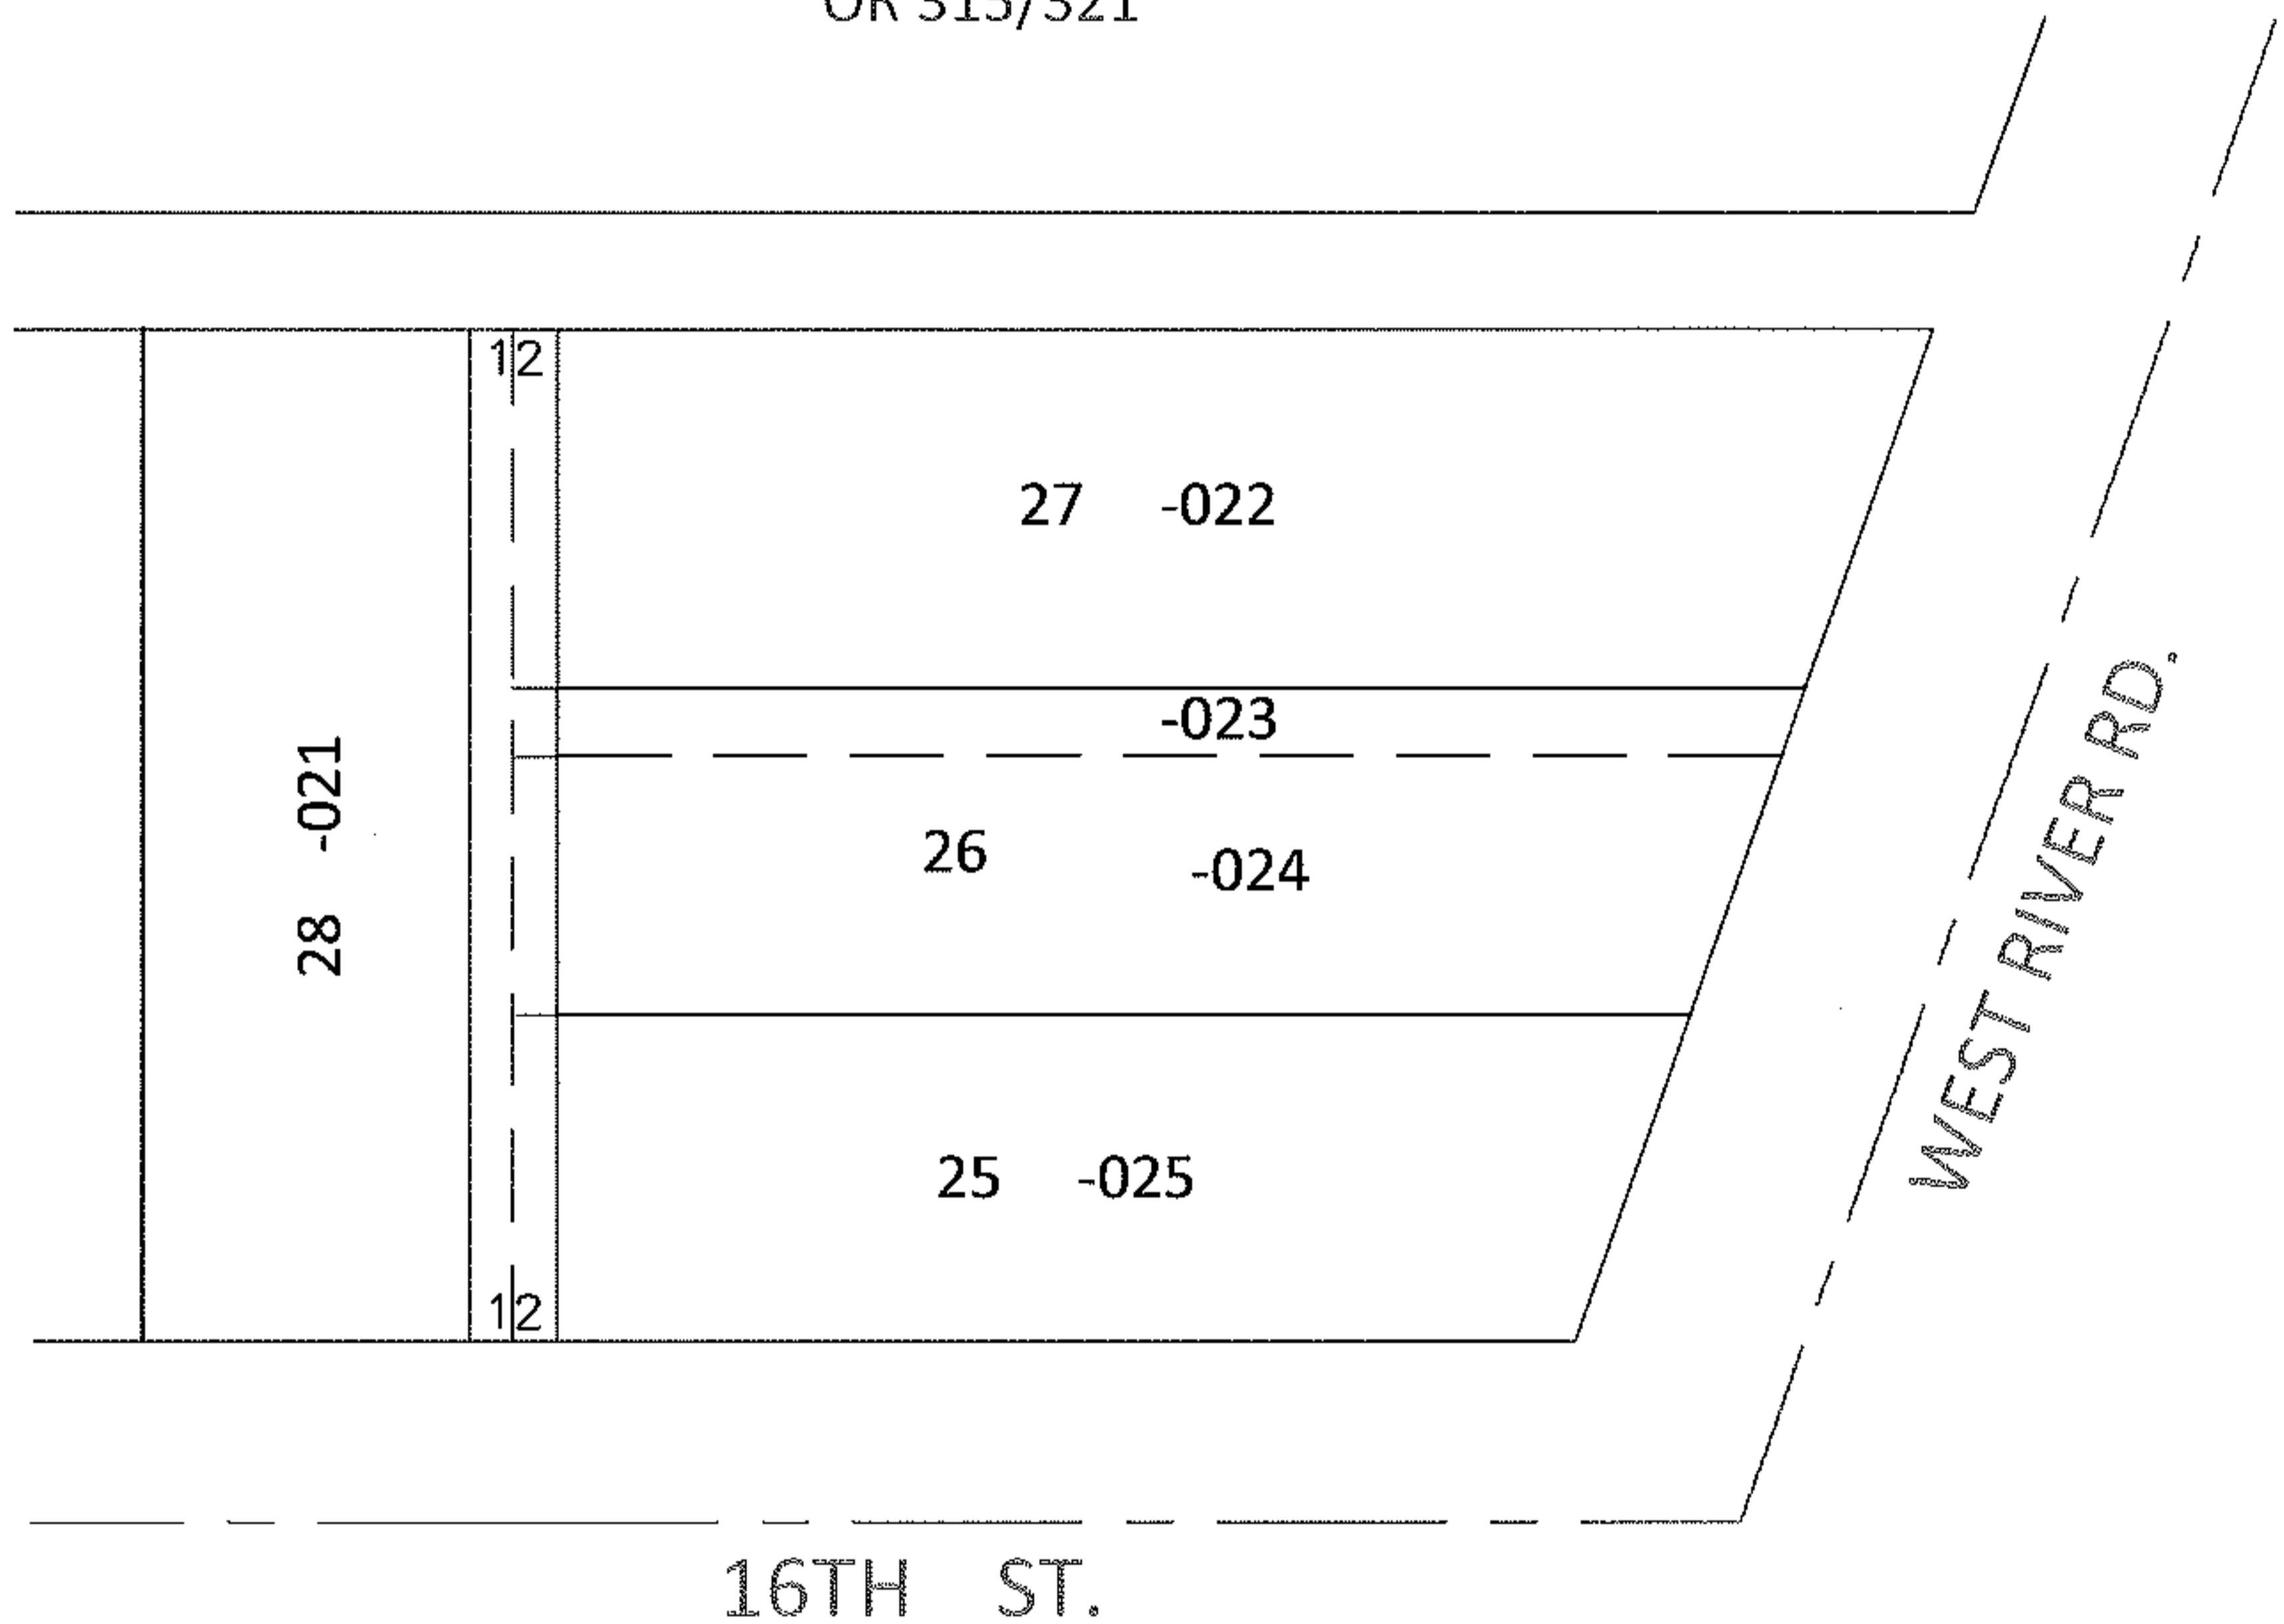

SPLITS/DEEDS PROCESSED

LORAIN COUNTY TAX MAP DEPARTMENT  
226 MIDDLE AVE. ELYRIA, OHIO

SURVEYED BY: N/A

CLOSURE: N/A

MAP PAGE(S): 10-00-003-B

APPROVED BY: RRM DATE: 4/13/10

SCALE: 1"= 50 PRIOR INST.: OR 315/321